




FIRST FLOOR

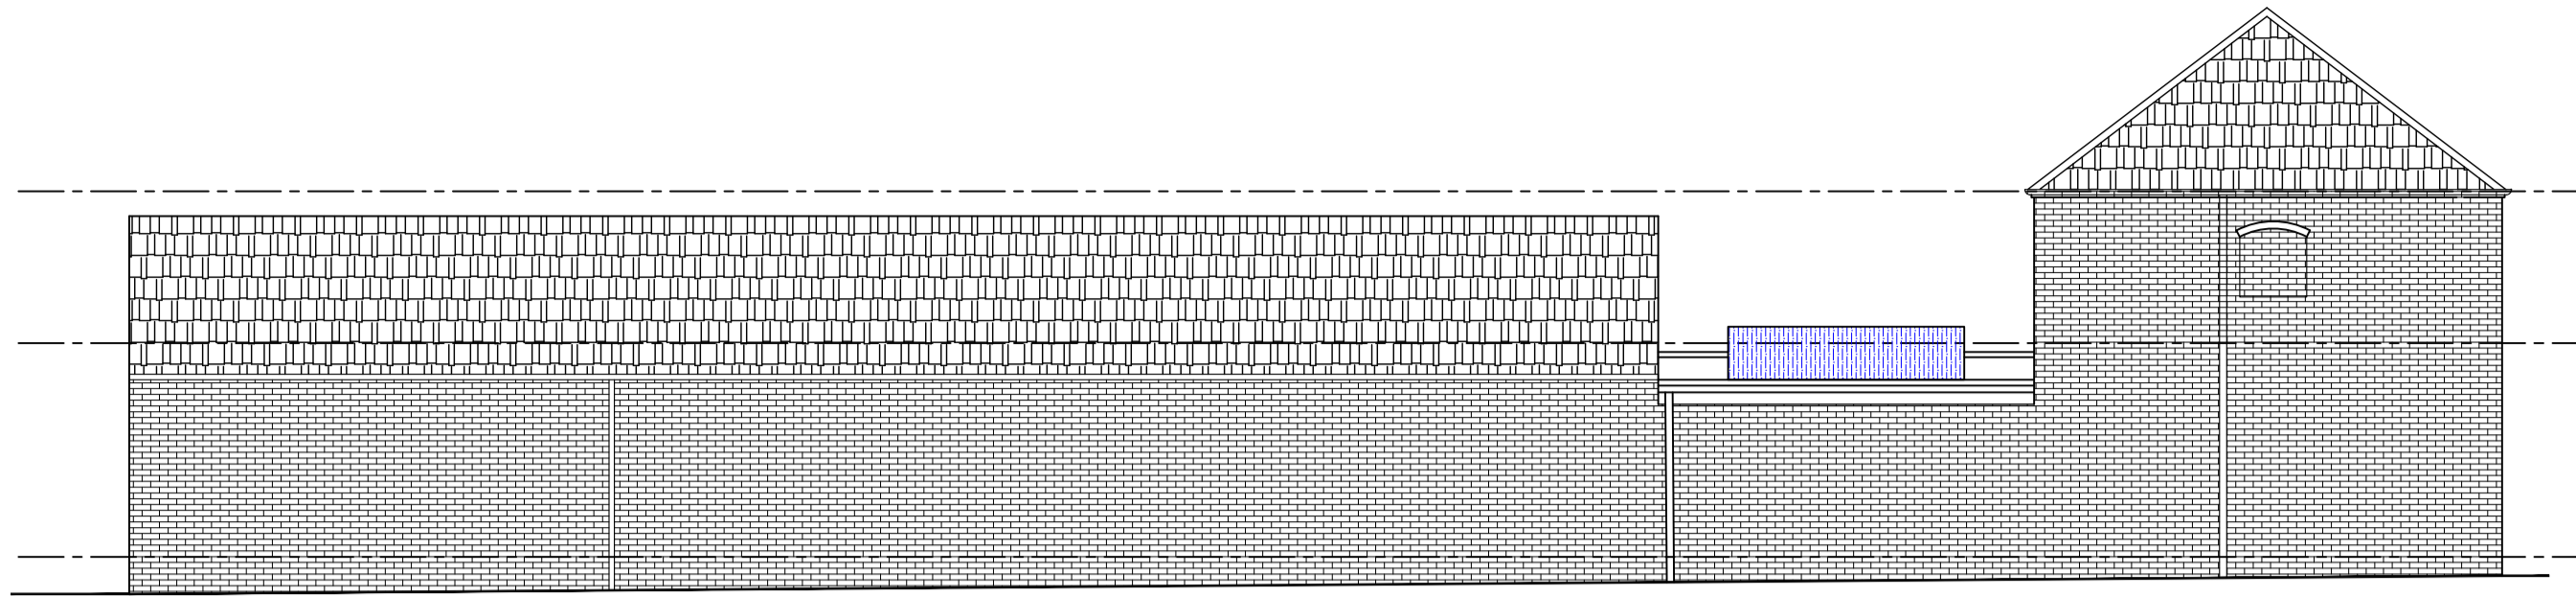

WEST ELEVATION

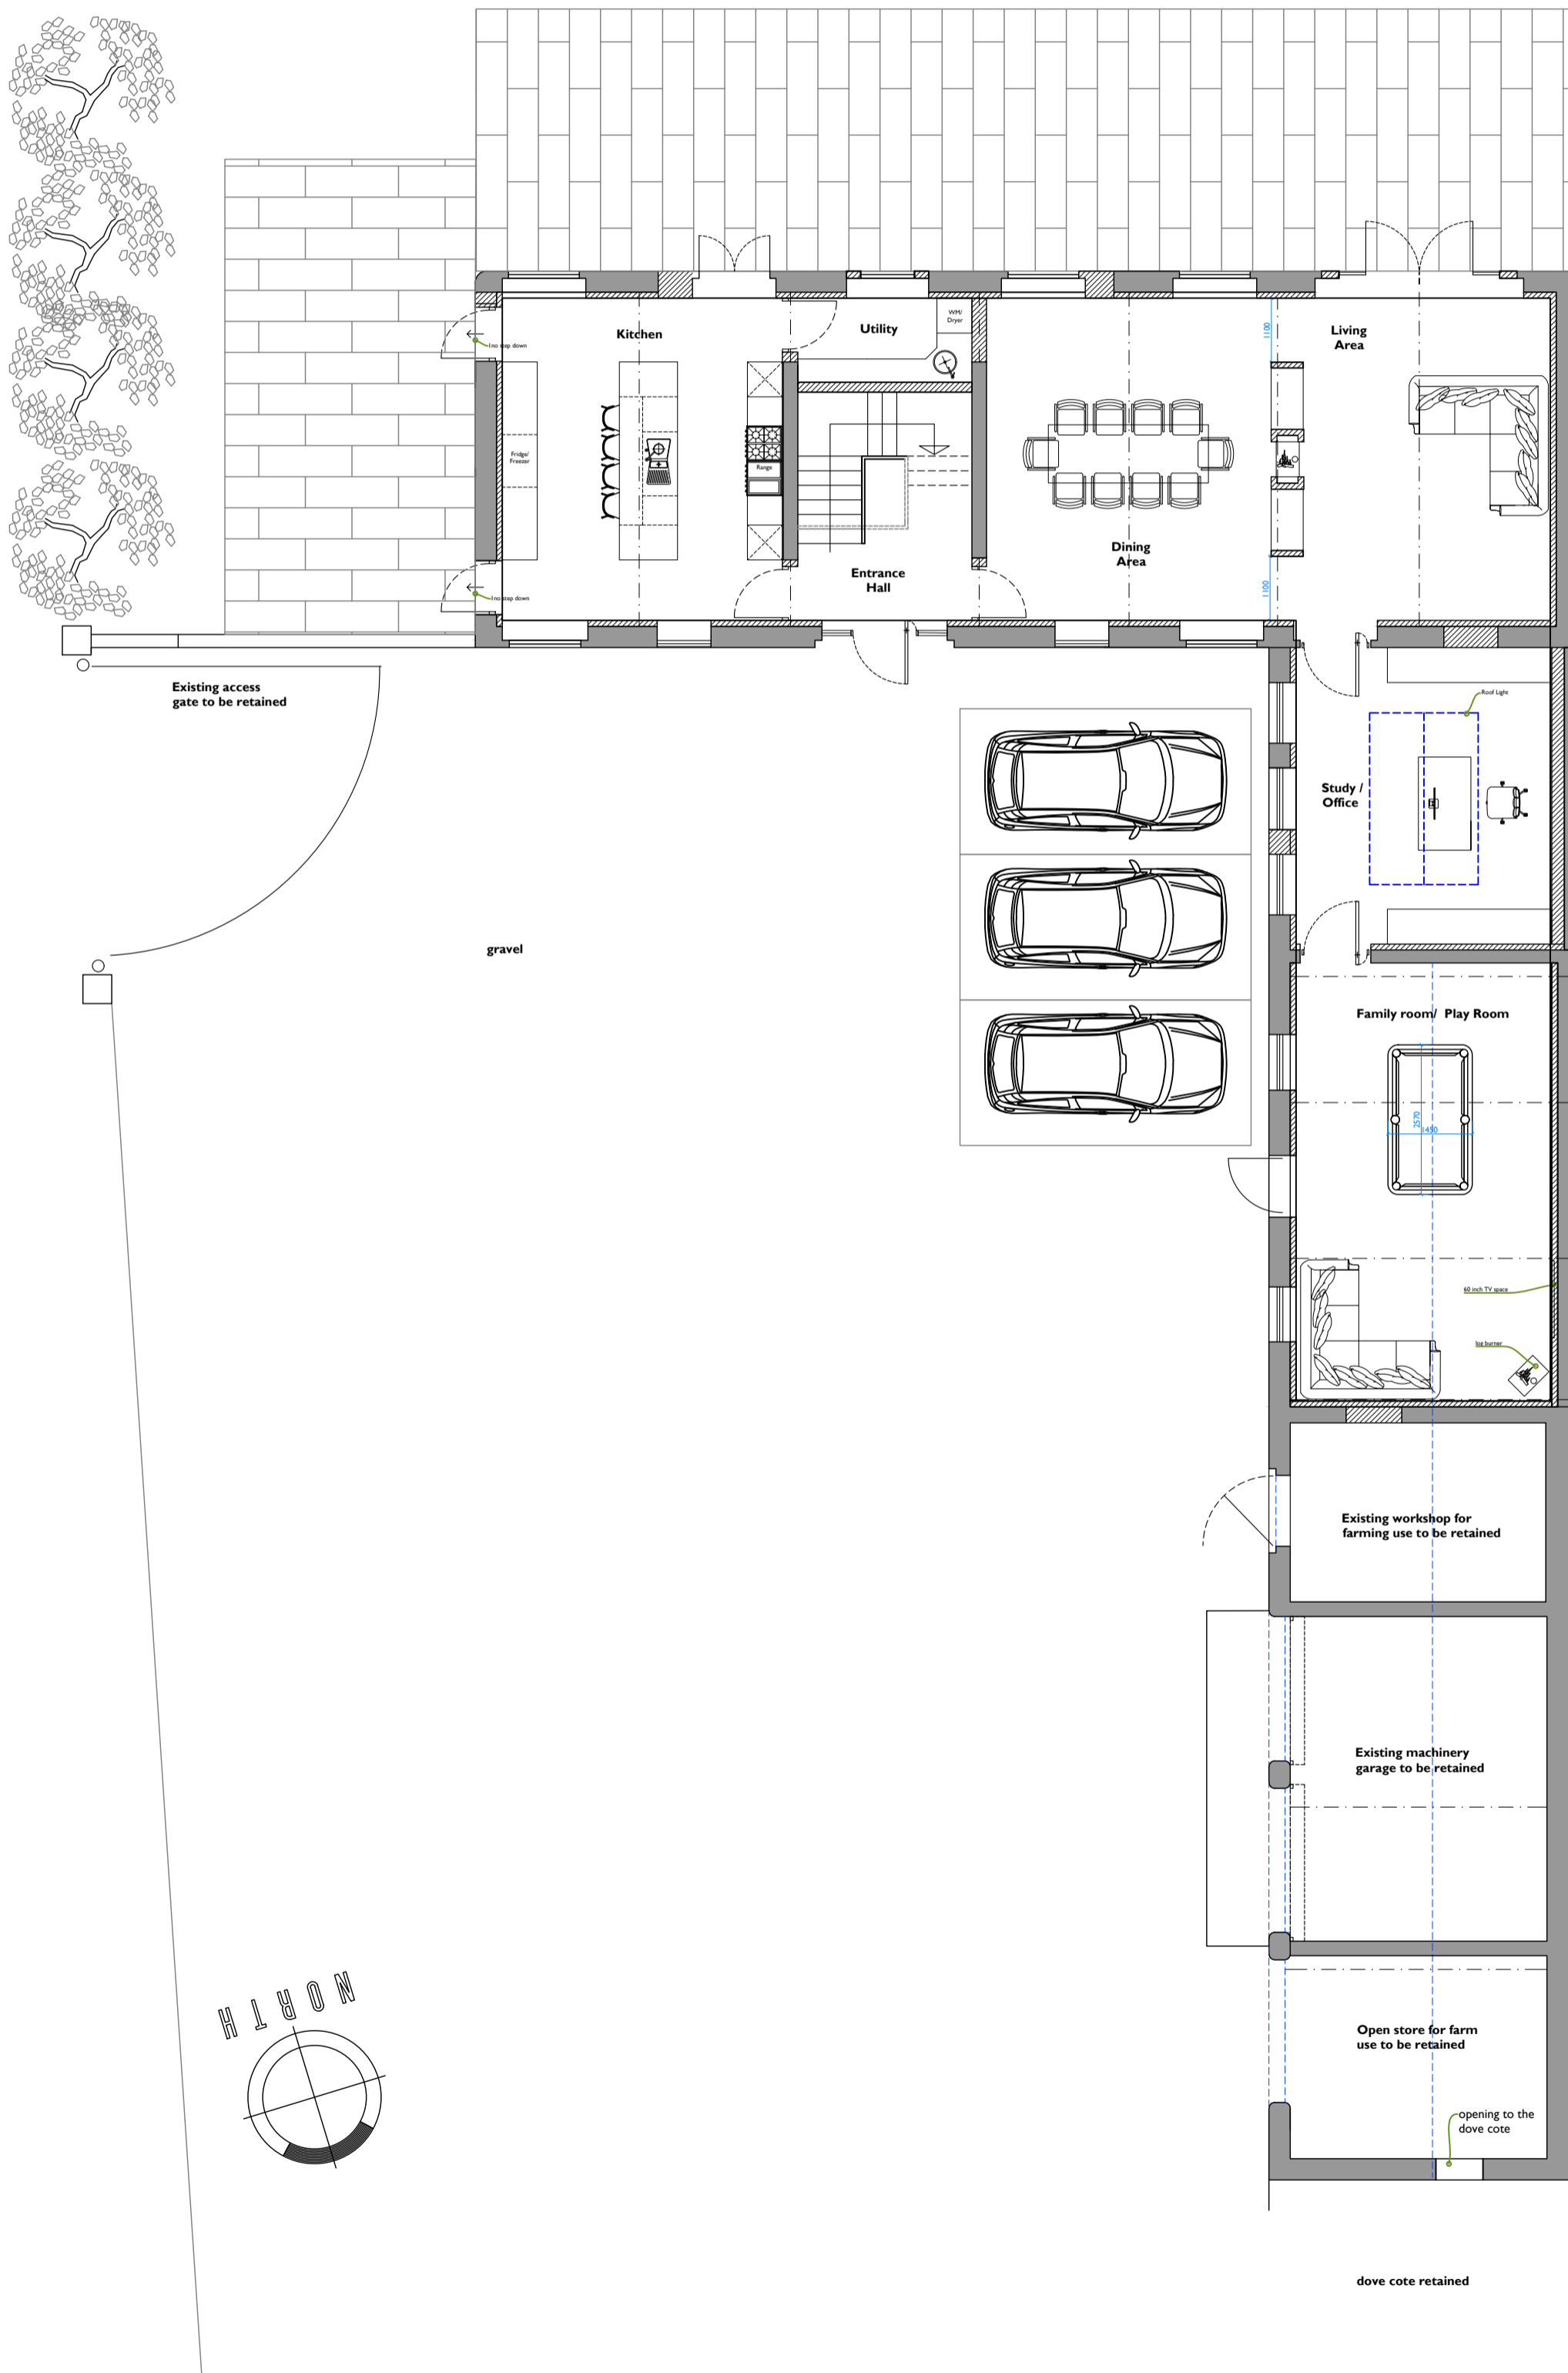


GROUND FLOOR

 

NORTH ELEVATION



EAST ELEVATION

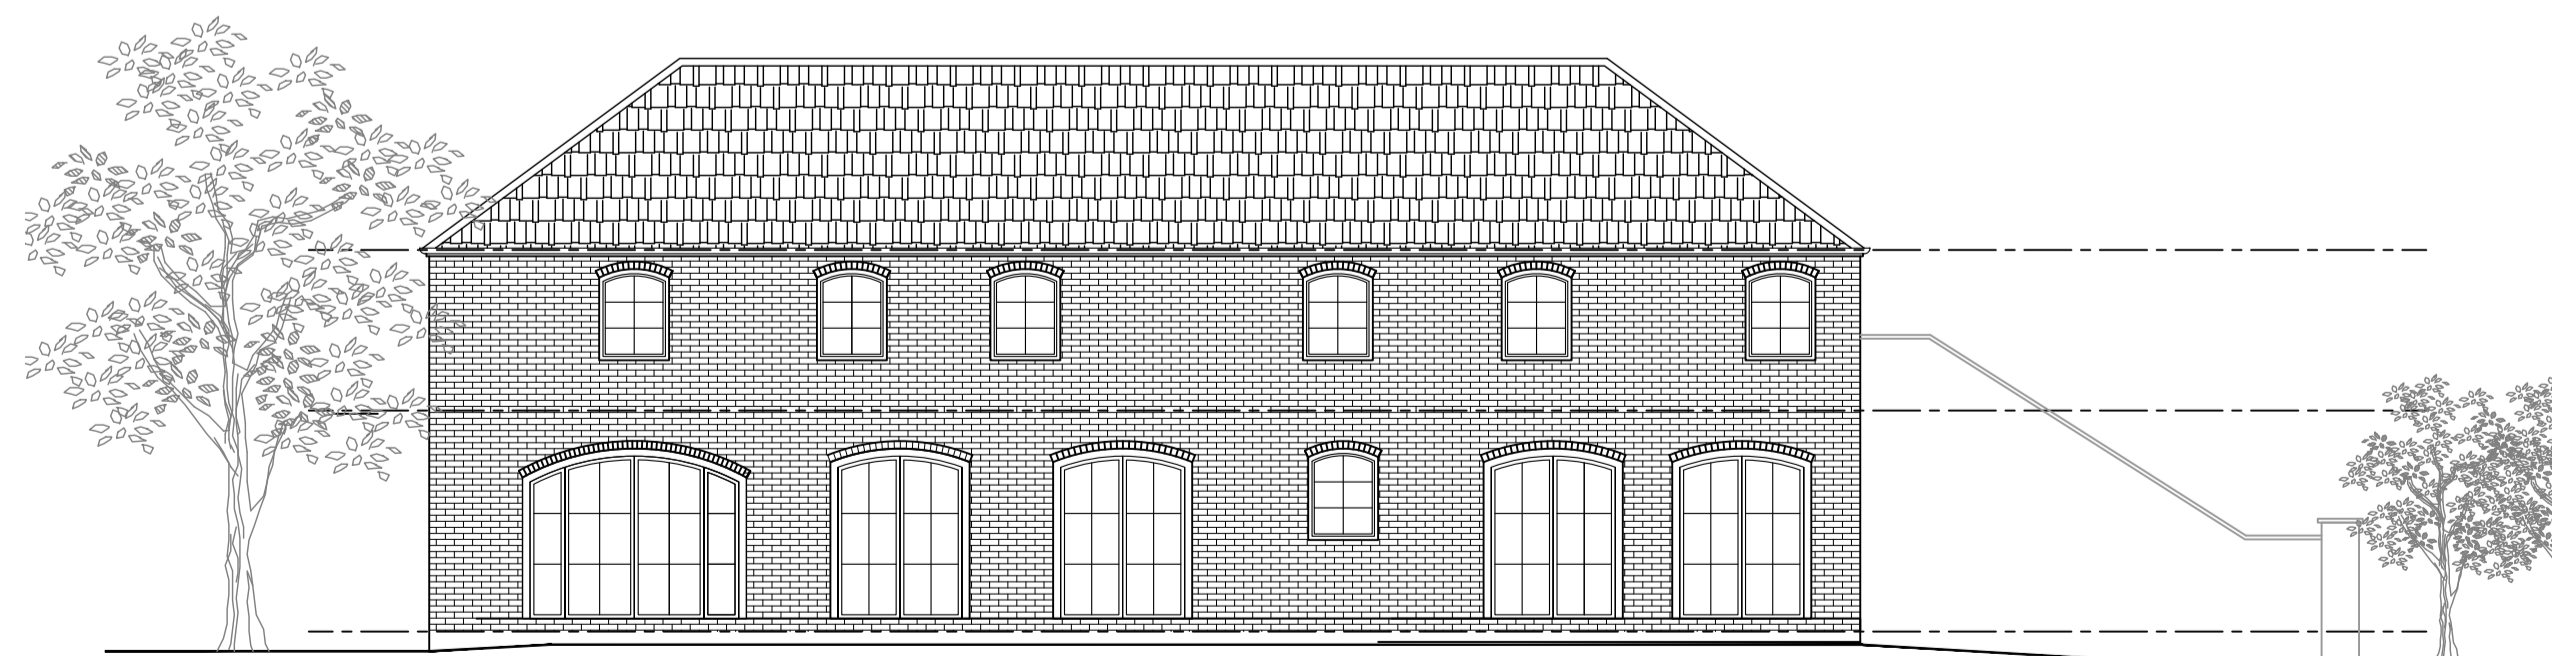

SOUTH ELEVATION

REVISION

date: 12/21	scale: 1:50@A1 1:100@A3	job No: 4170	drawn: AS	revision:
			checked: AS	

Mr and Mrs Glew
New Residential dwelling (barn conversion) at
Bankside Farm, Goole Fields, East Yorks. DN14 8AX

PLANNING DRAWING
Proposed Layout and Elevation

