




FIRST FLOOR

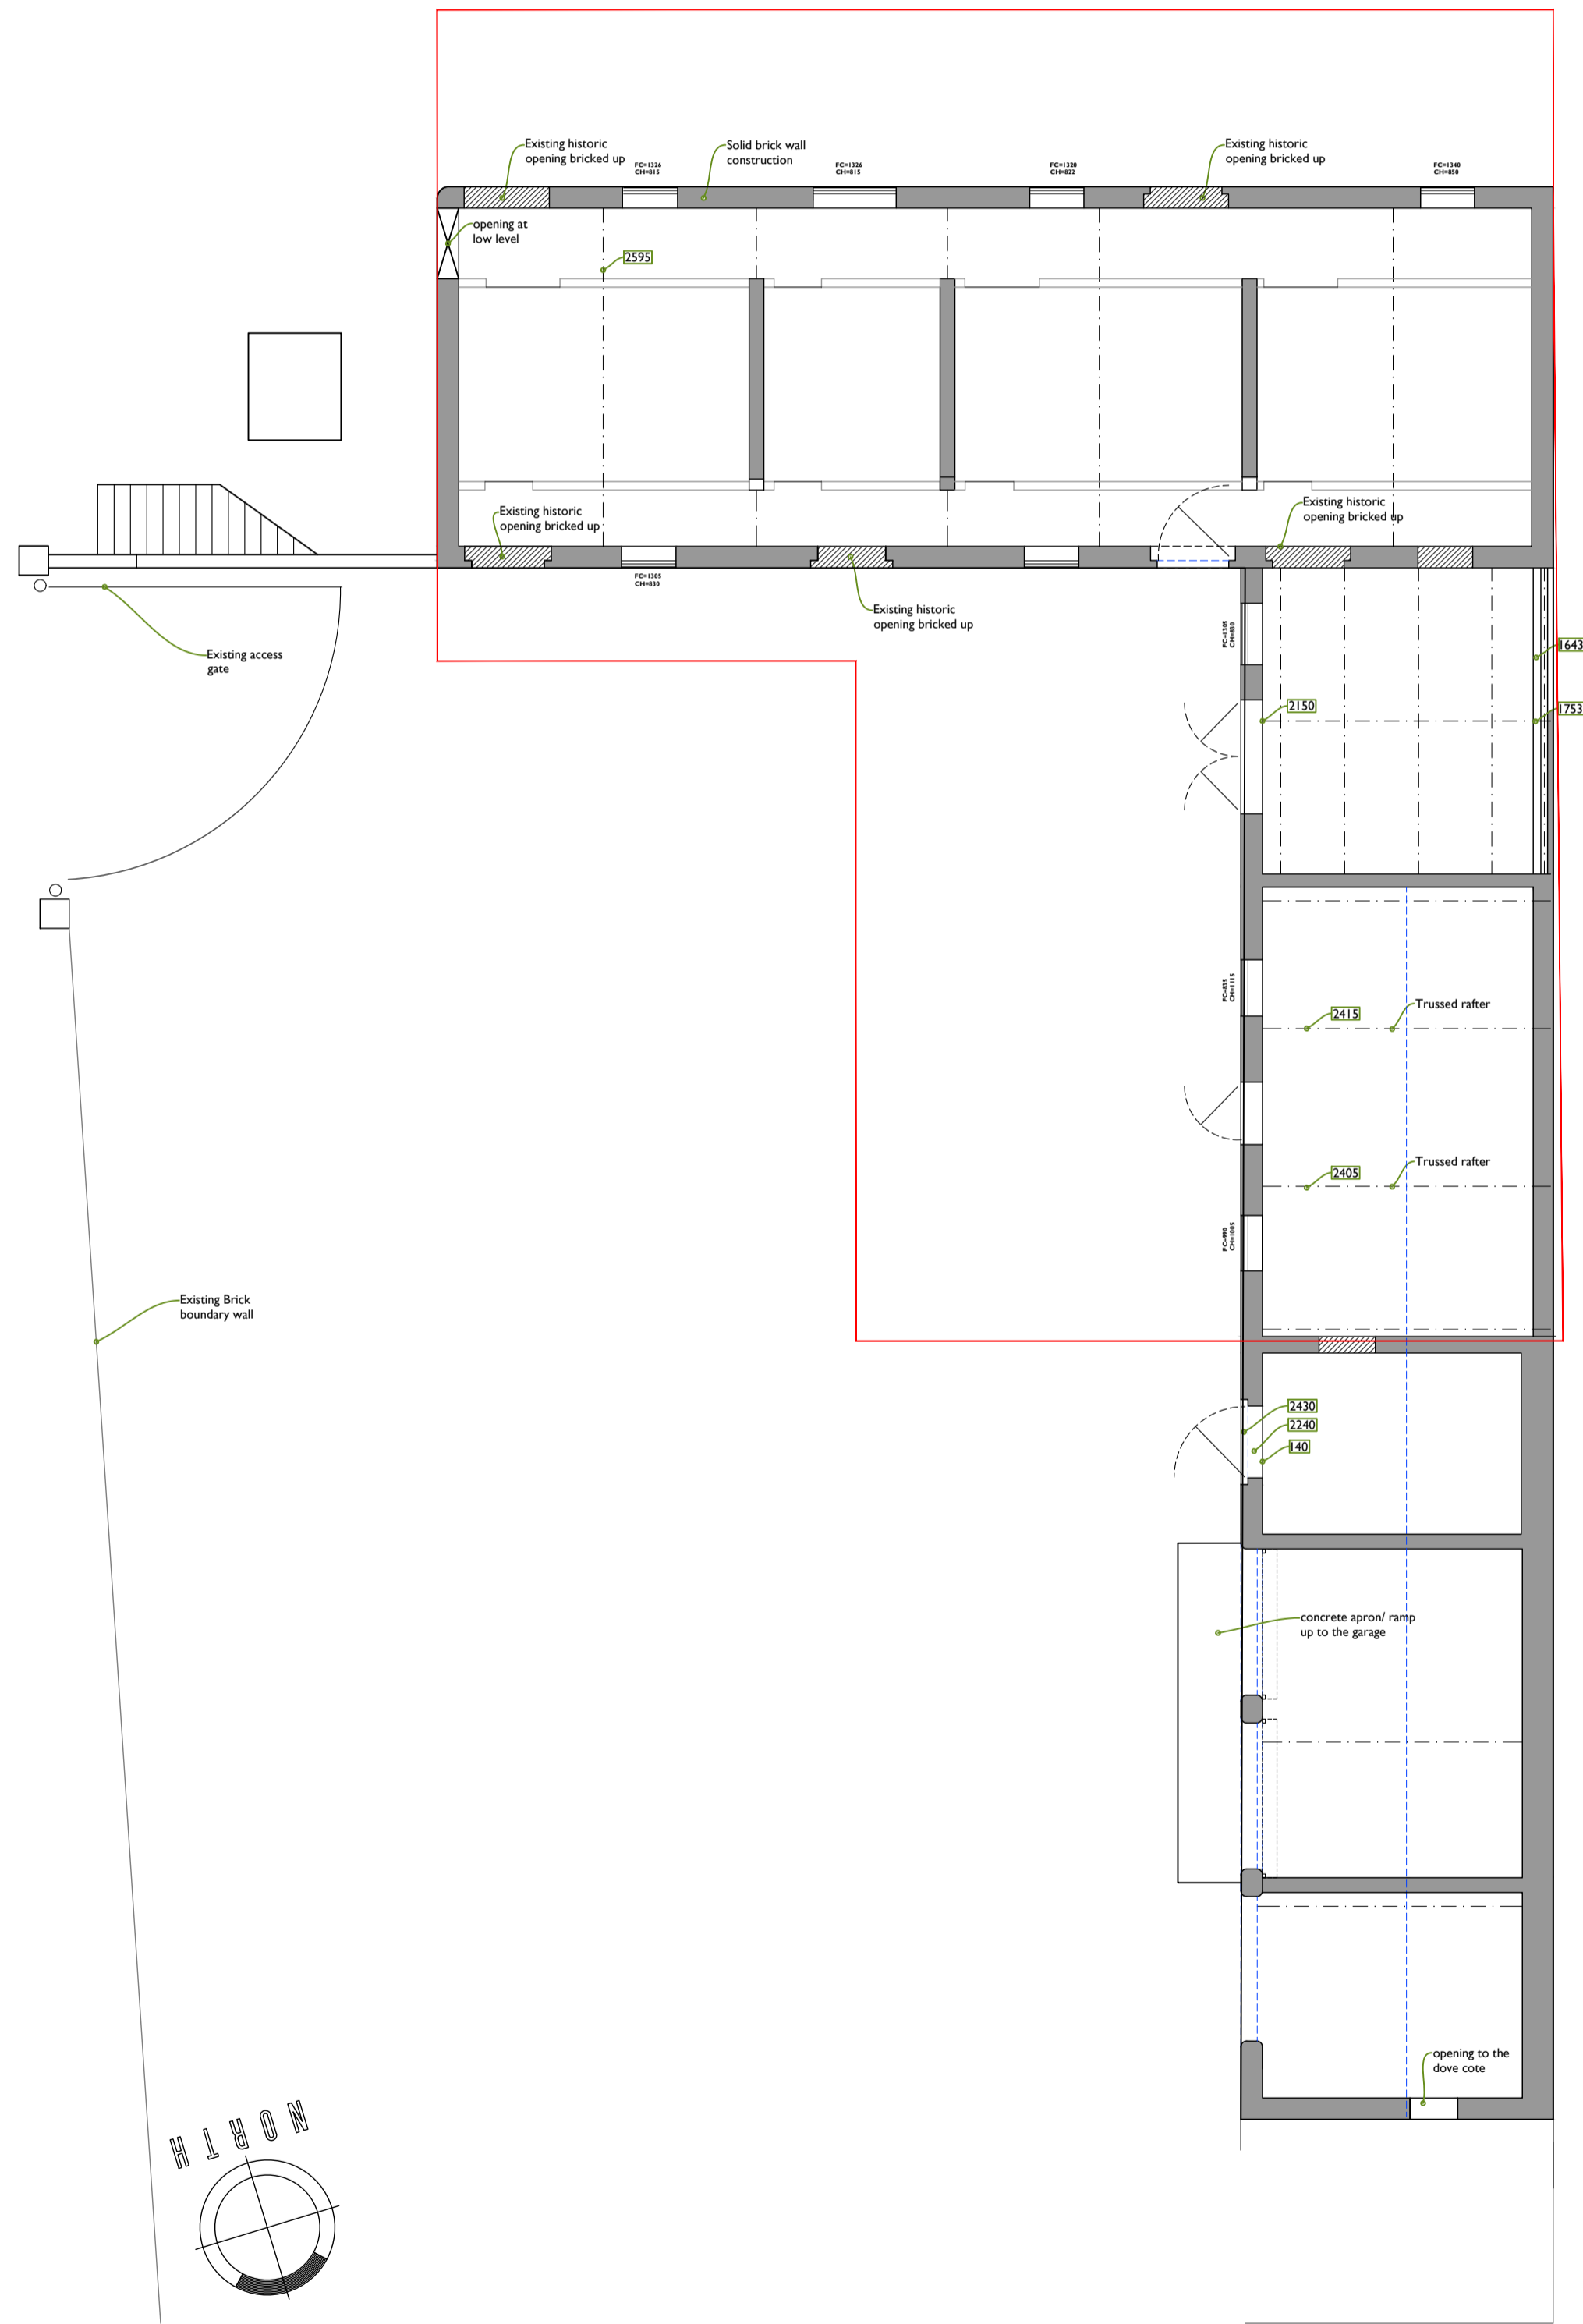


GROUND FLOOR
0m 1m 5m 10m — DEVELOPMENT SITE BOUNDARY

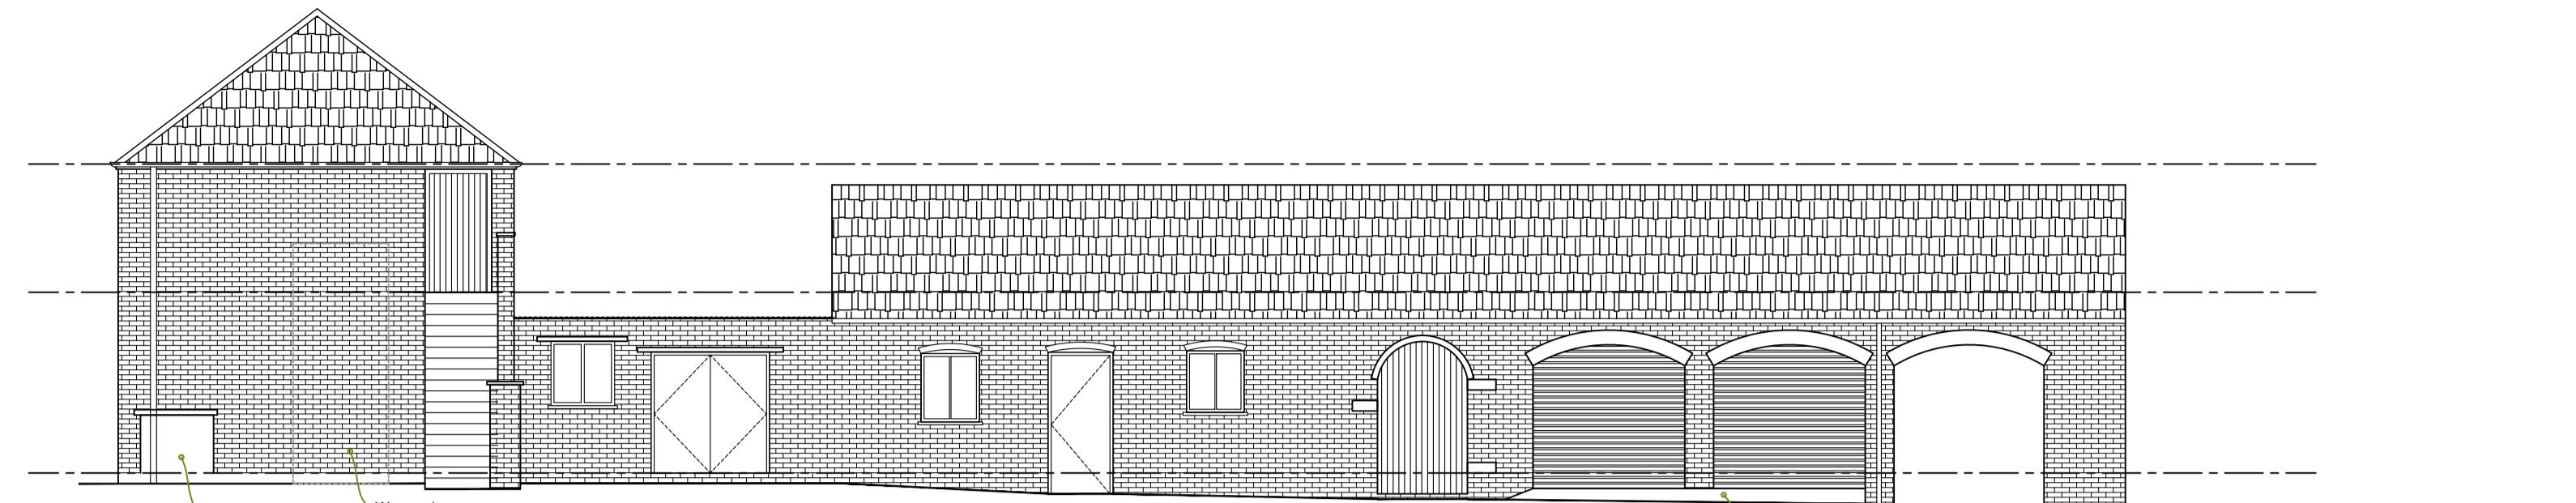


EAST ELEVATION

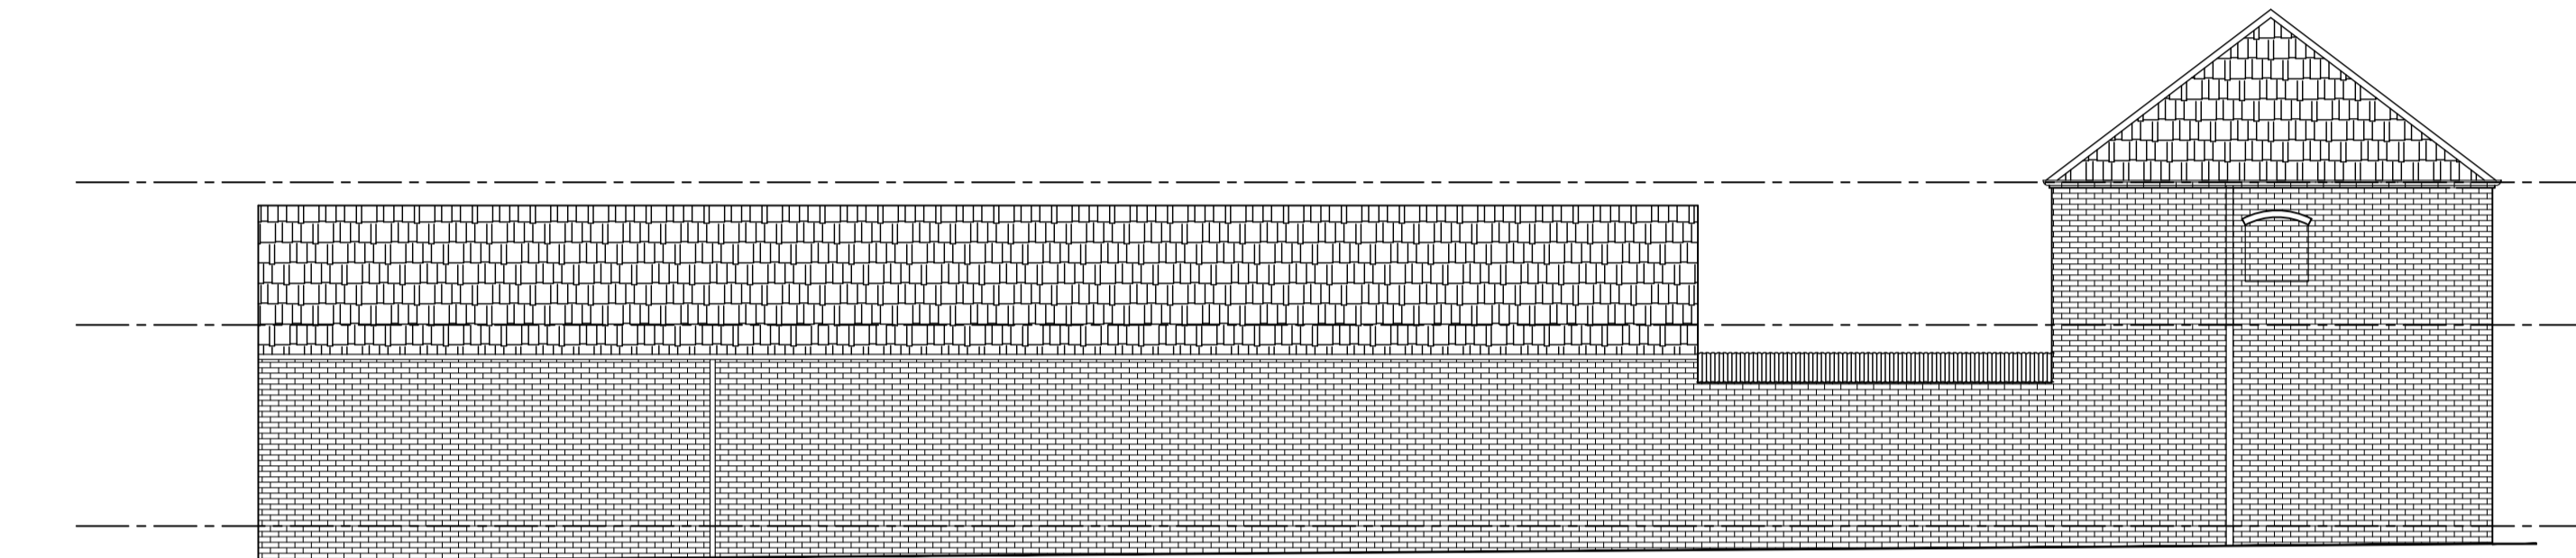

WEST ELEVATION

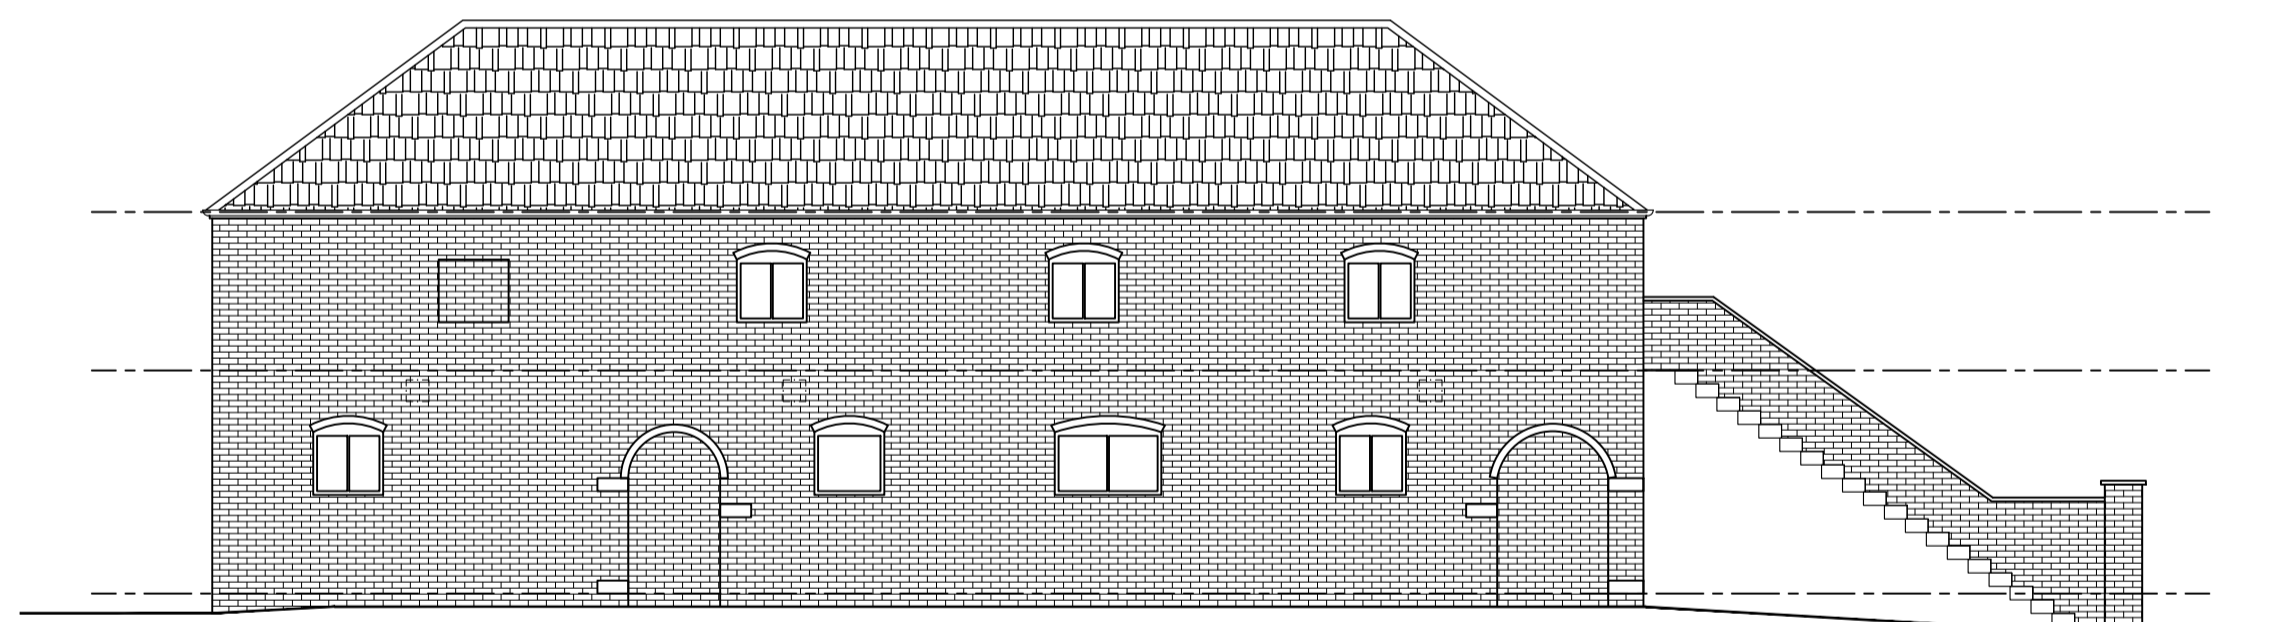

SOUTH ELEVATION

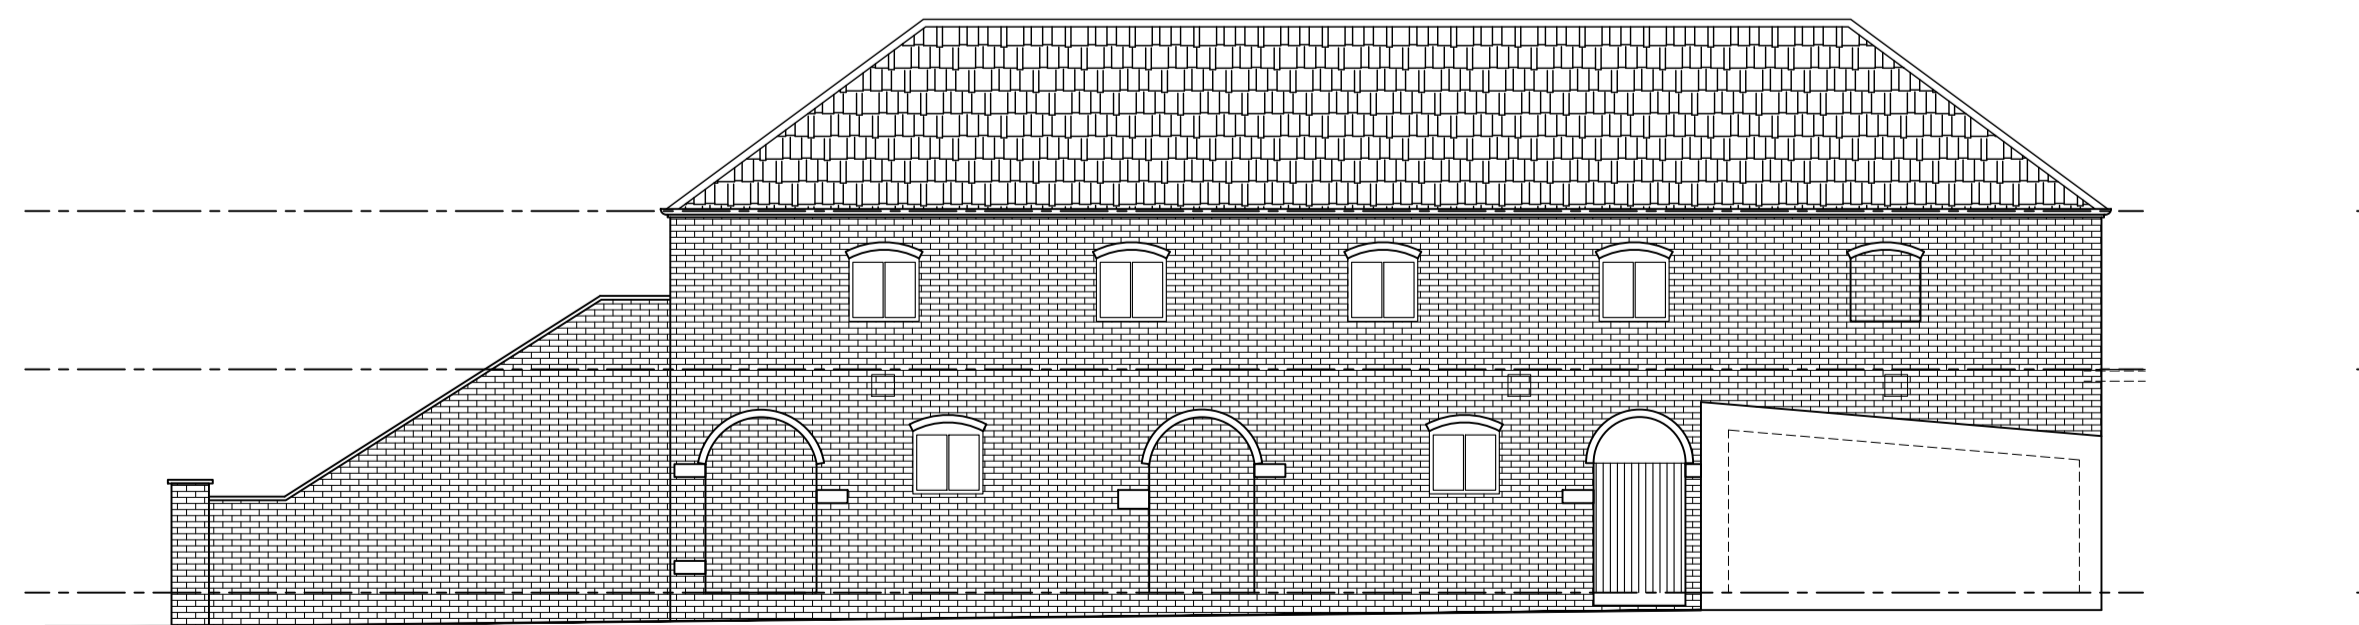

NORTH ELEVATION

REVISION

date: 12/21	scale: 1:50@A1 1:100@A3	job No: 4170	drawn: AS	revision:
		drawing No: 101	checked: AS	

Mr and Mrs Glew
New Residential dwelling (barn conversion) at
Bankside Farm, Goole Fields, East Yorks. DN14 8AX

PLANNING DRAWING
Existing Layout and Elevation

