




**SOUTH-EAST ELEVATION** 1:100

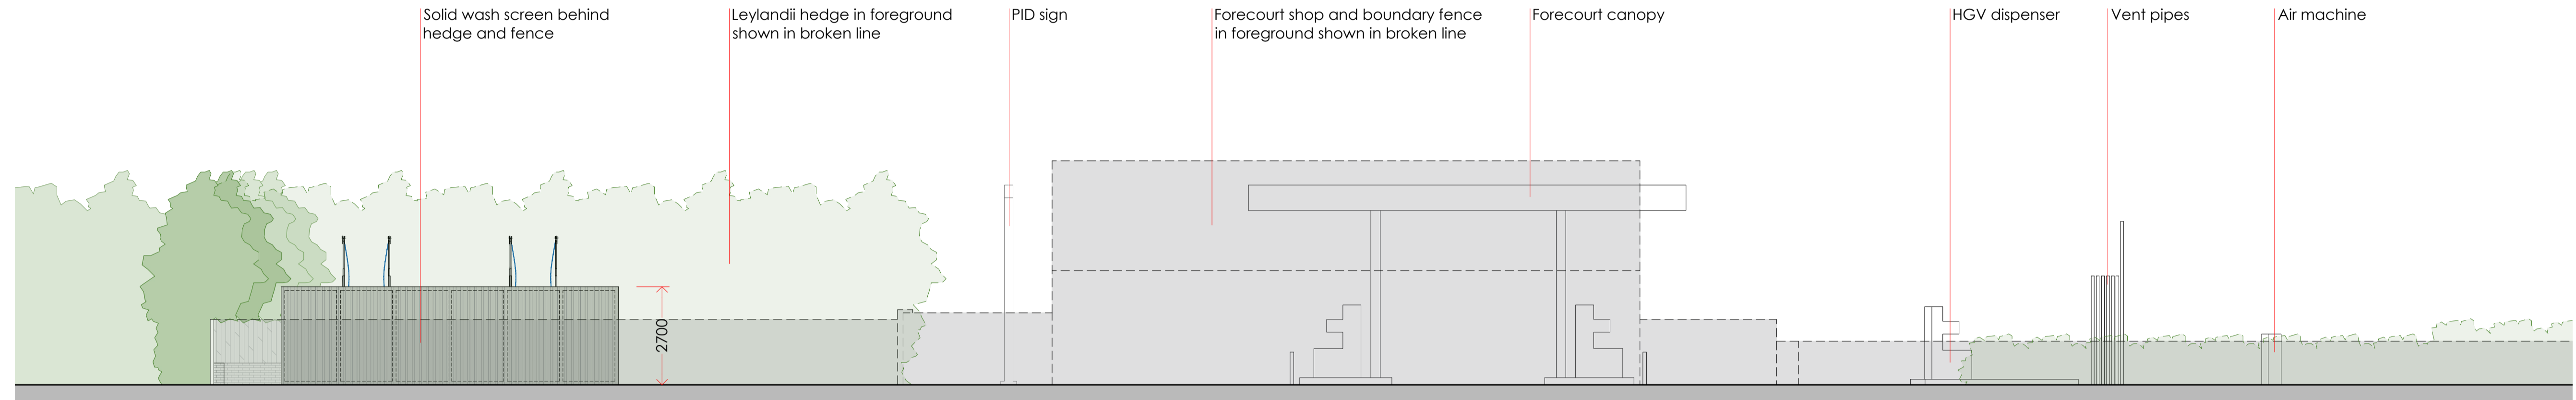

**NORTH-WEST ELEVATION** 1:100


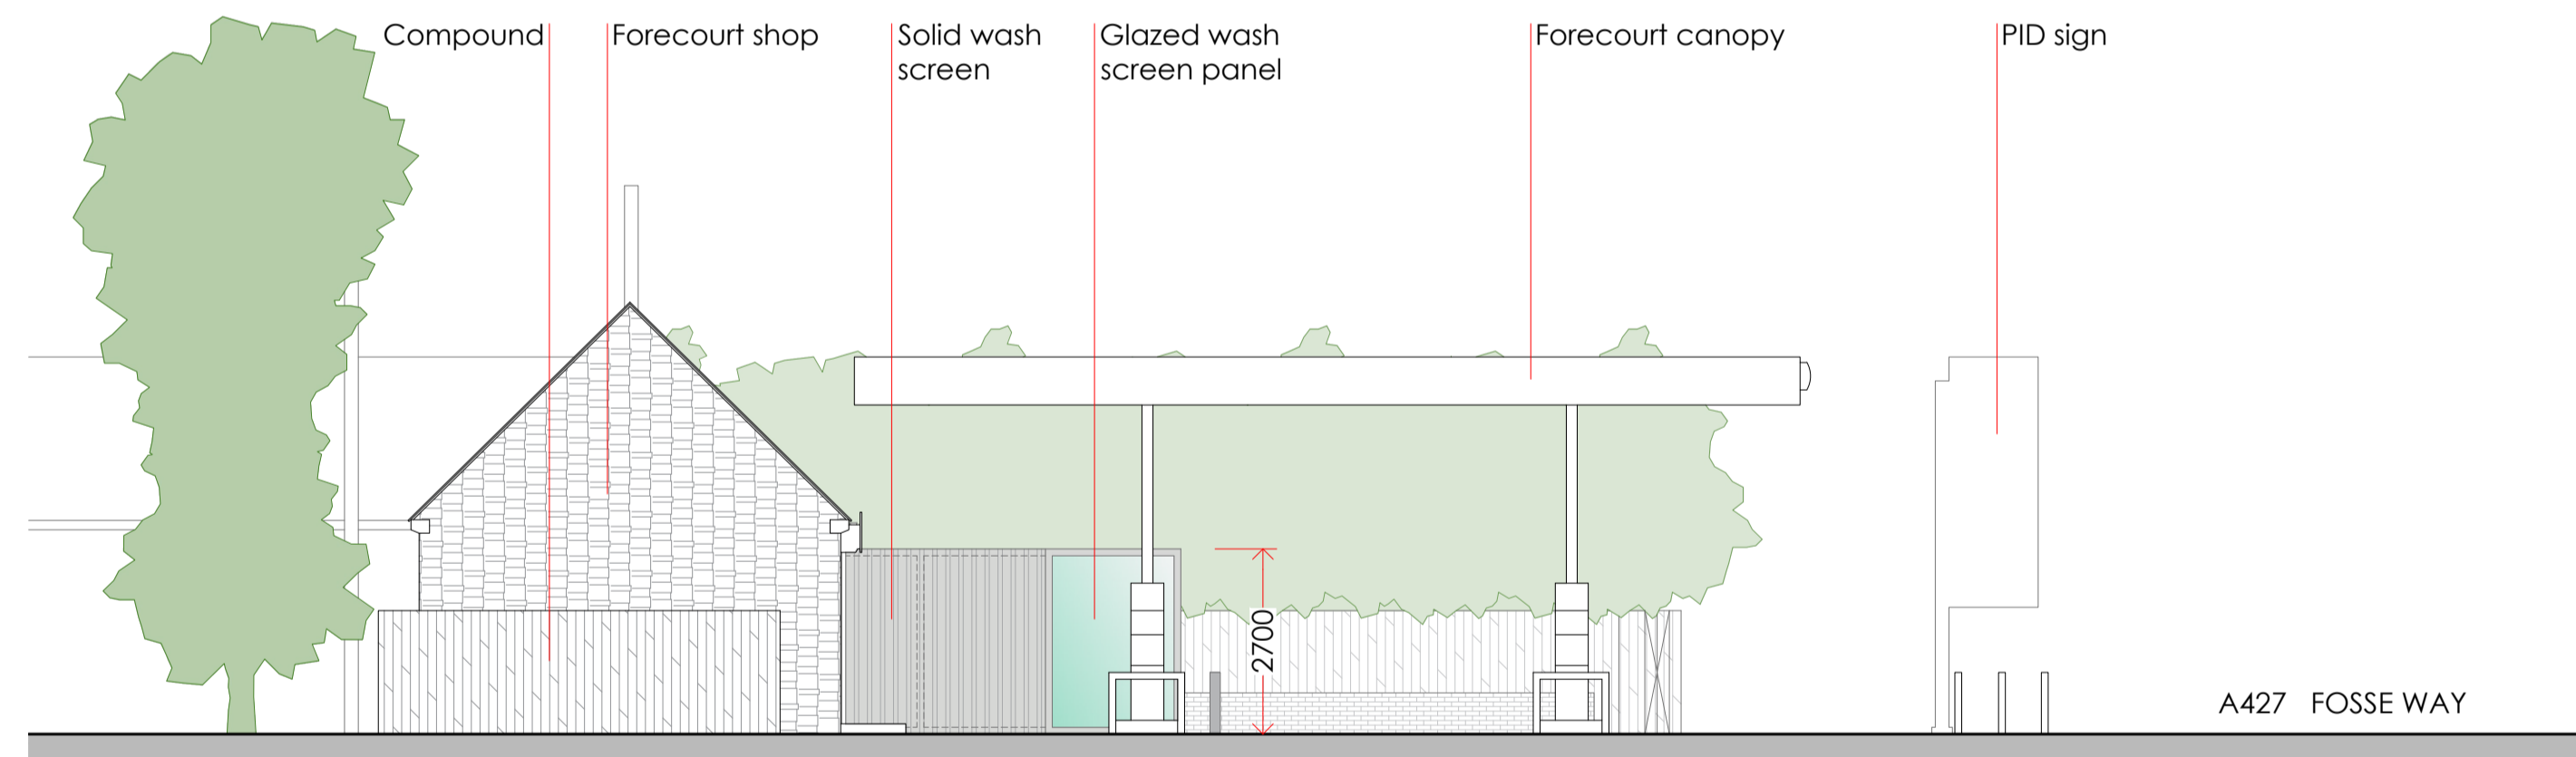


**SOUTH-WEST ELEVATION** 1:100

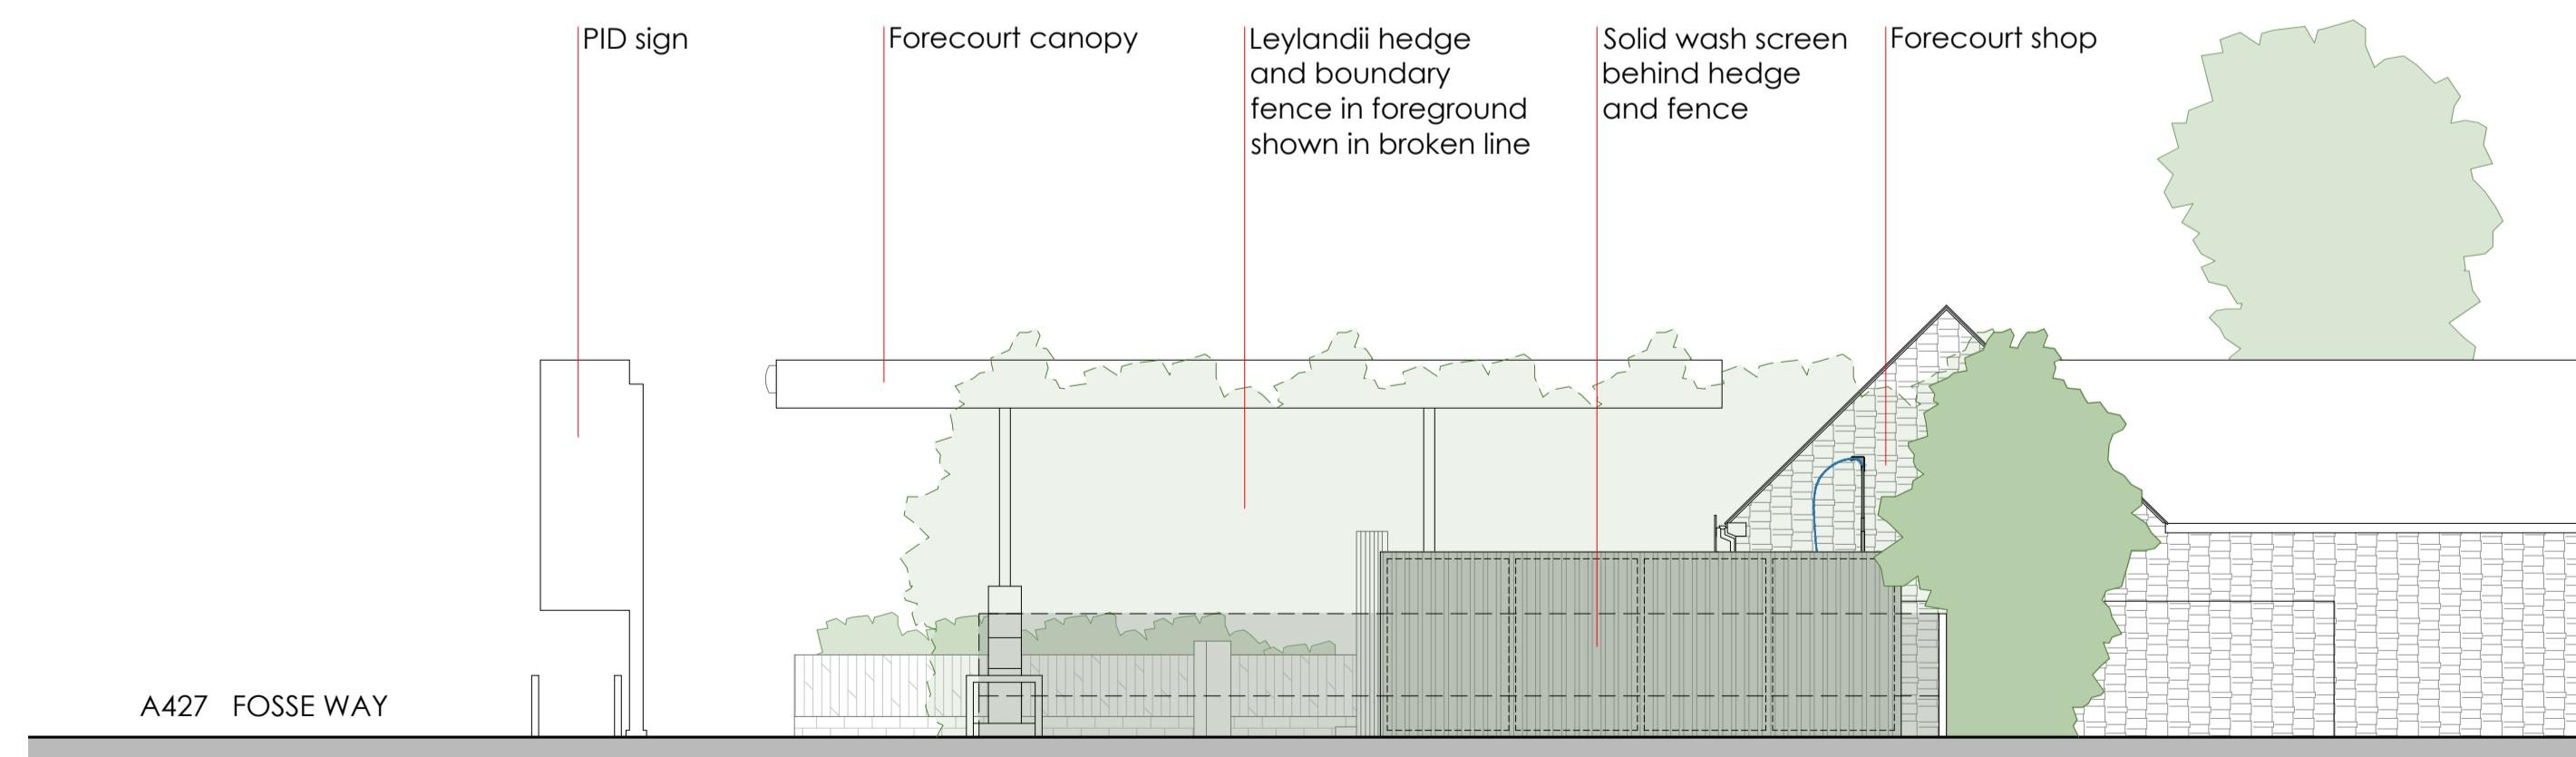

**NORTH-EAST ELEVATION** 1:100

**PROPOSED ELEVATIONS**

 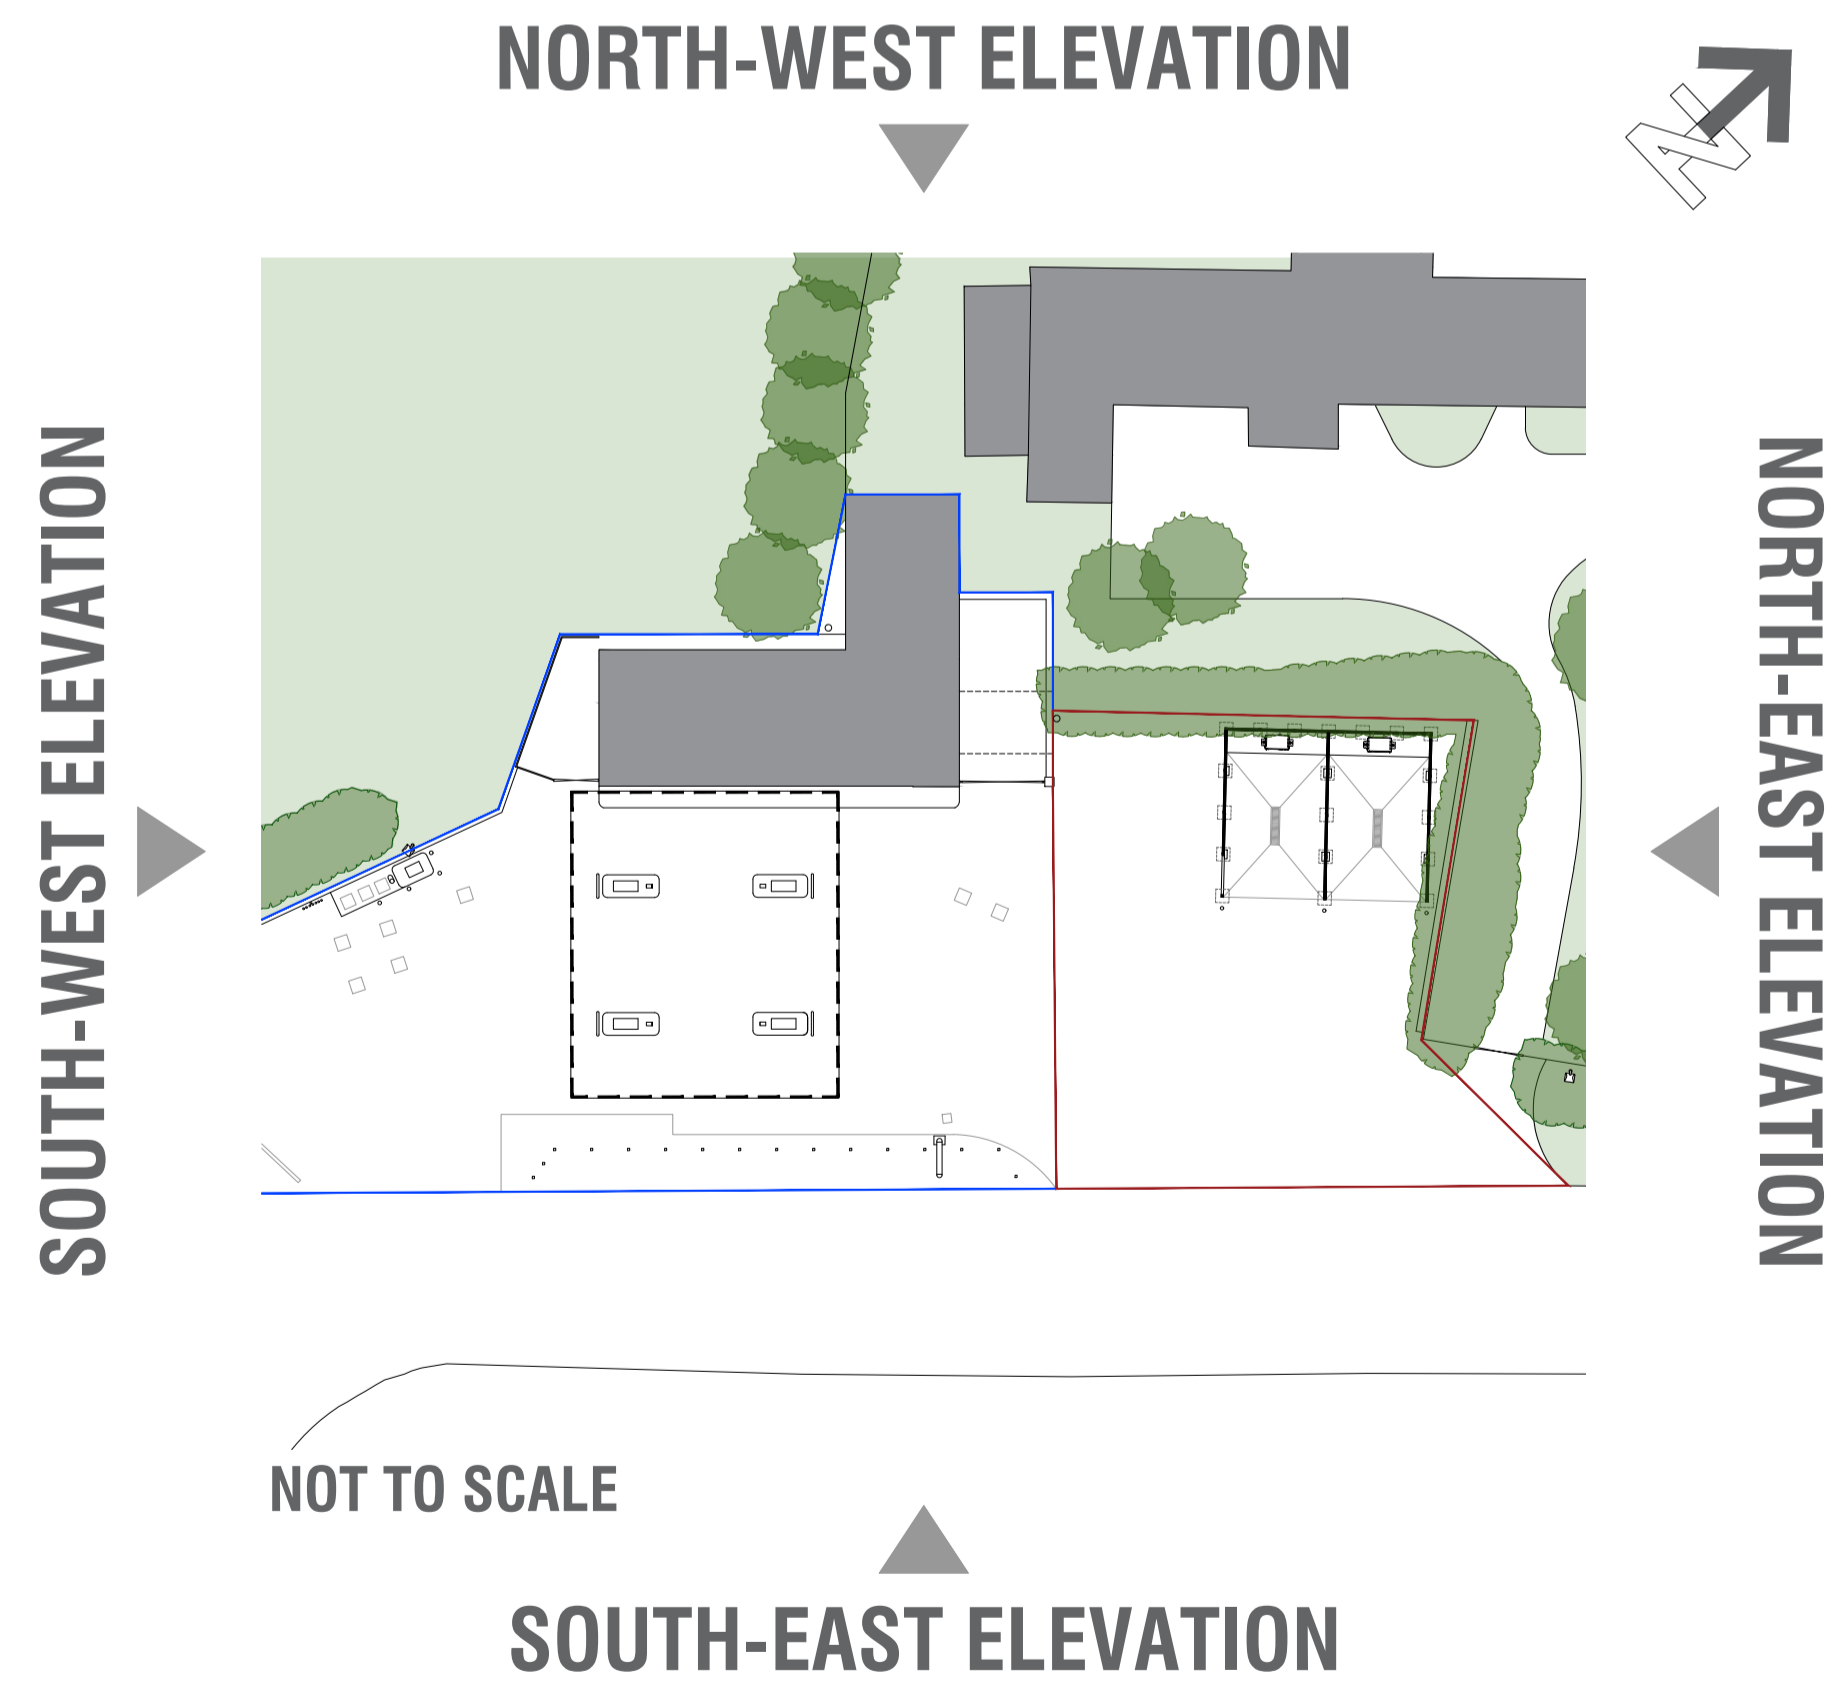

**REVISIONS:**

REV	NOTE	DATE

**NOTES:**

Hard copy prints may not scale accurately. All levels are in metres and dimensions in millimetres and unless specified otherwise. To be read in conjunction with all other relevant drawings and specifications.

This site has not been surveyed and is based on data supplied by others. Whilst effort is made accuracy cannot be guaranteed.

**Local Planning Authority:**  
Cotswold District Council

**PLANNING APPLICATION**  
FS253 FOSSEWAY **NO 21**

CLIENT **mfg**

PROJECT FORMATION OF 2 no. SELF-SERVICE CAR WASH BAYS

ADDRESS FOSSEWAY SERVICE STATION  
LOWER SLAUGHTER  
BOURTON ON THE WATER  
GLOUCESTERSHIRE, GL54 2EY

TITLE PROPOSED ELEVATIONS

SCALE 1:100 @ A1 JOB NO 21914-58

DRAWN PE DWG NO PA05

DATE 15/12/2021

CHECKED DATE REVISION DATE

**ADCOCK ASSOCIATES**  
8th House, Birmingham Road, Stratford-upon-Avon, CV37 0AQ  
+44(0)1799 414202 enquiries.adcockassociates@gmail.com

DESIGN ARCHITECTURE PROJECT MANAGEMENT