



south

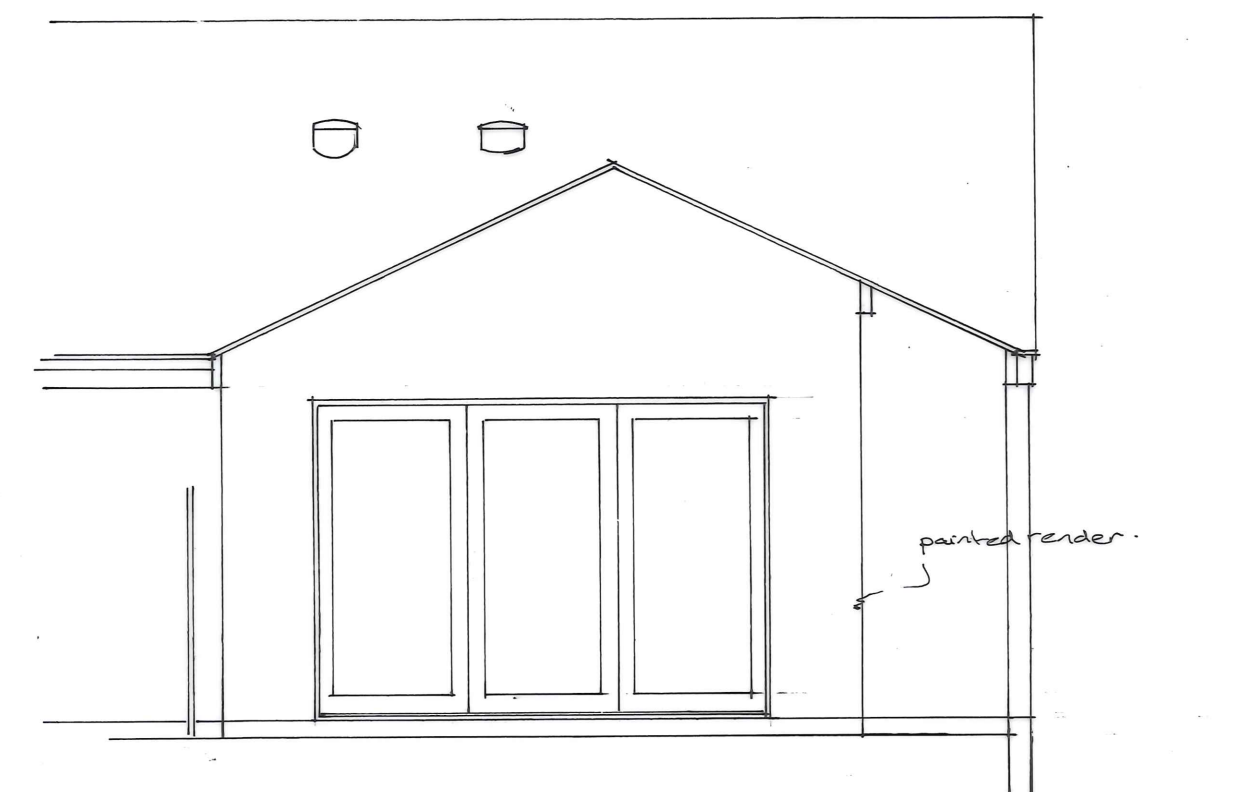


north

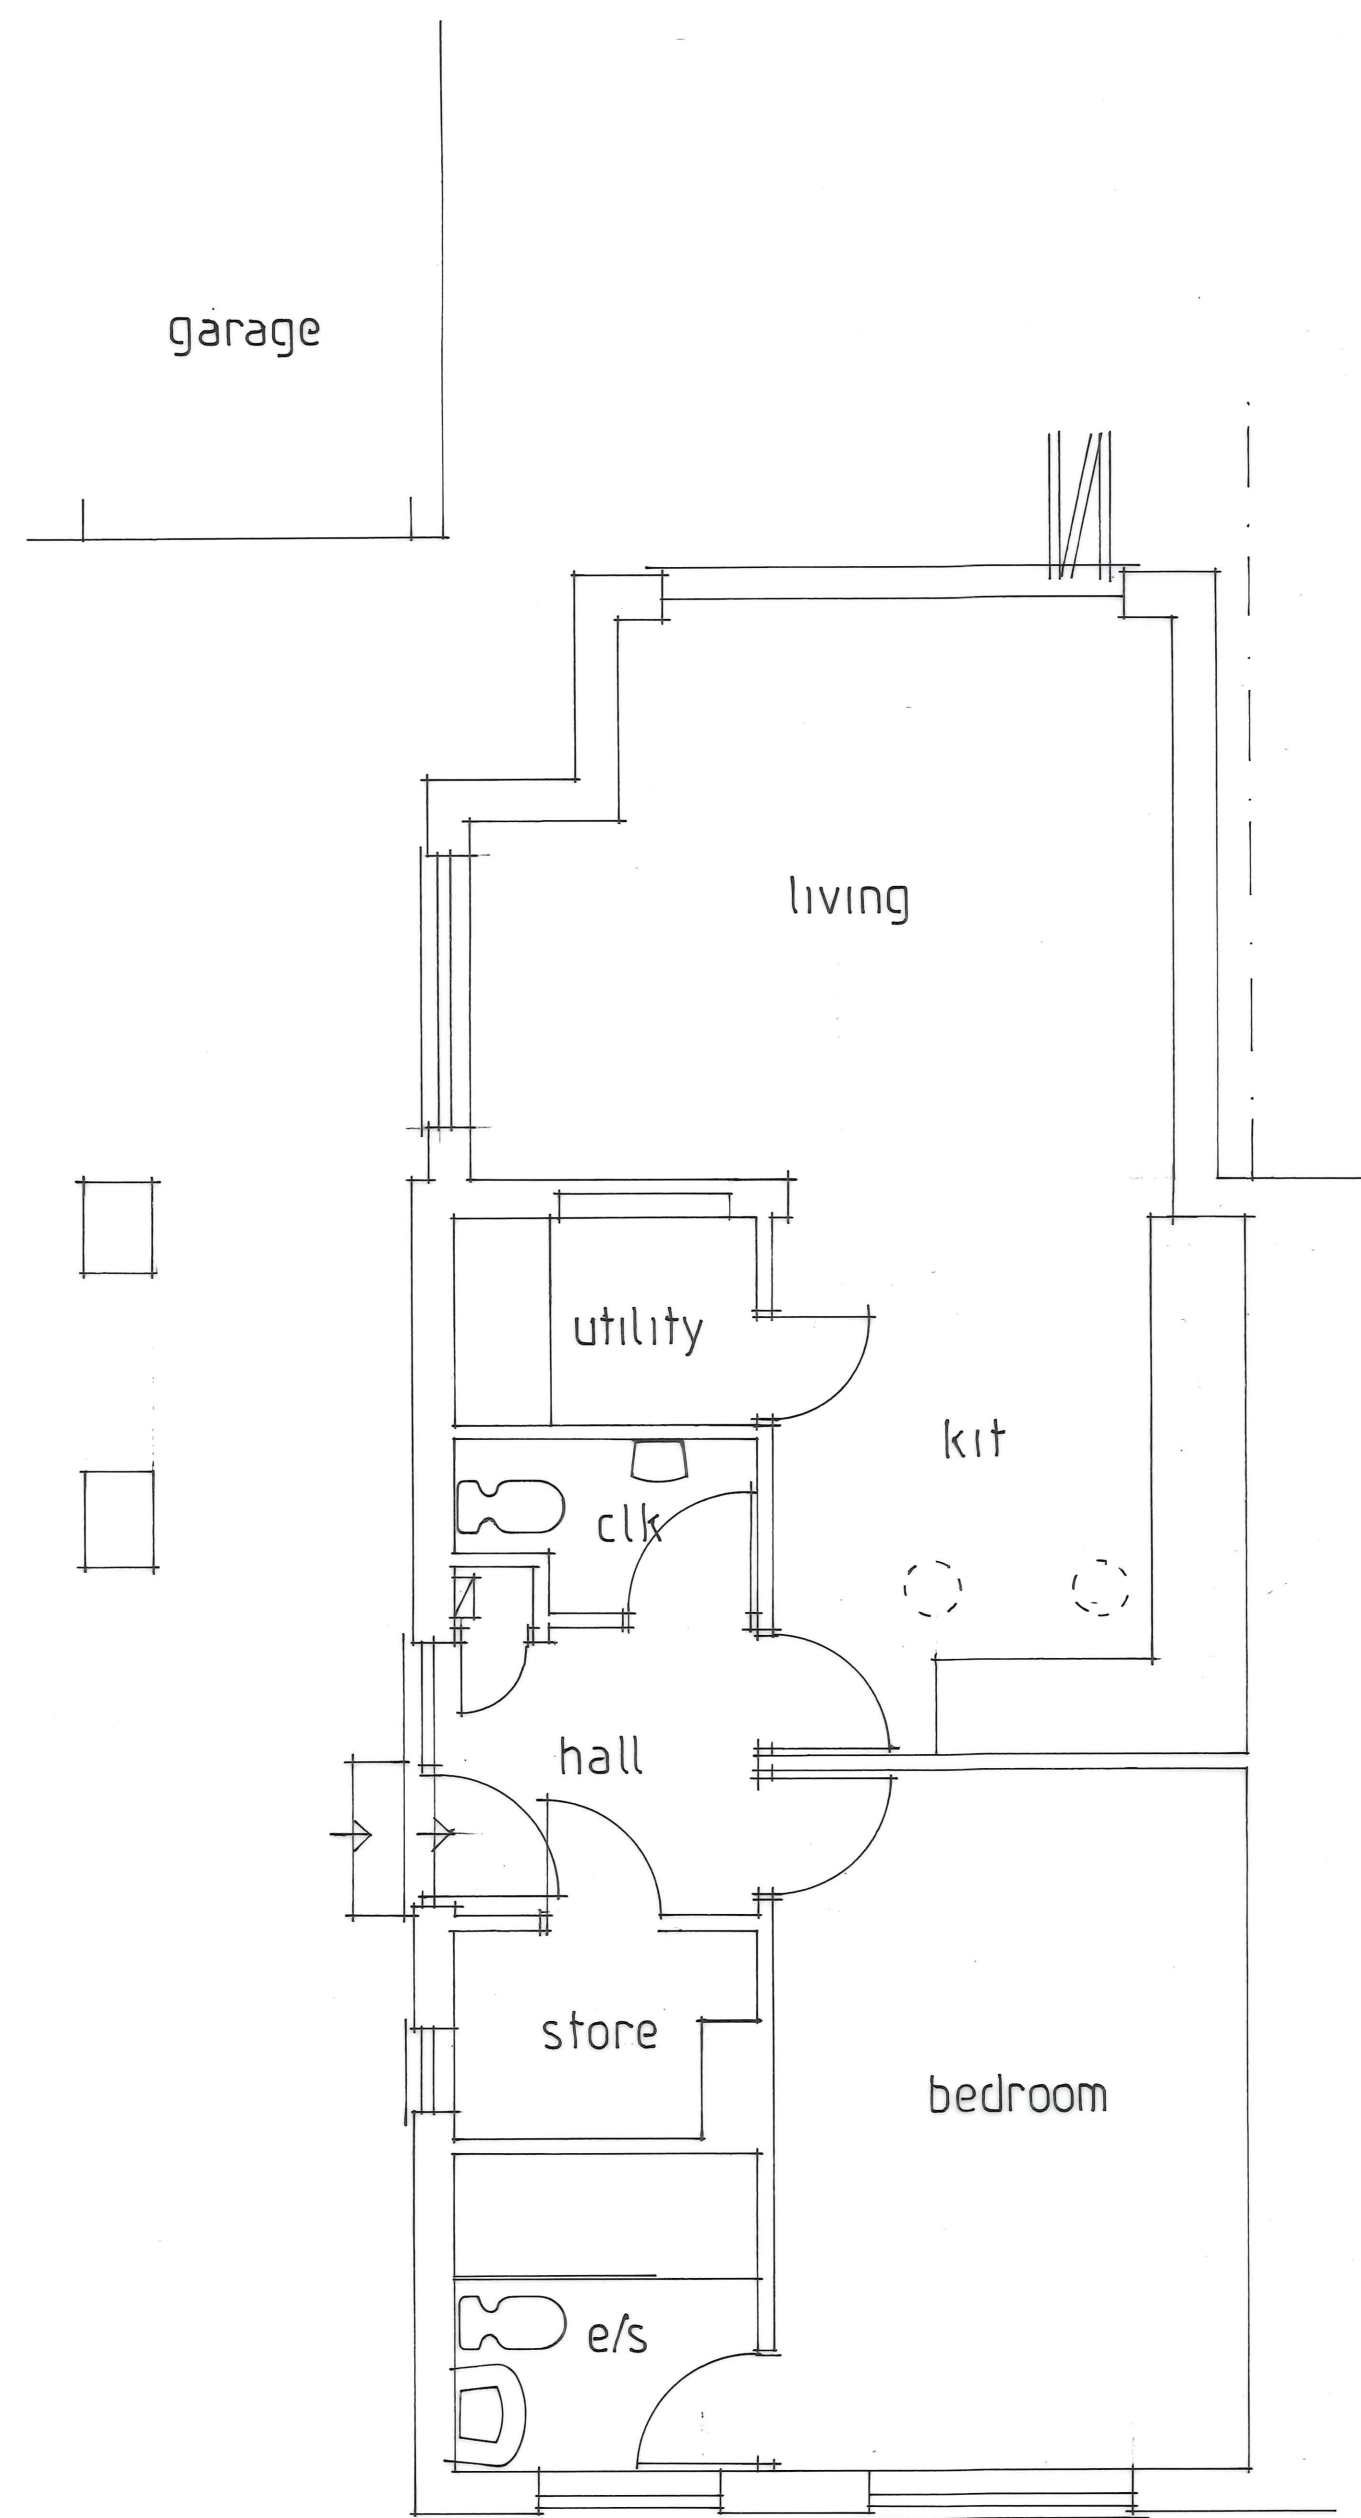

west

Proposed

Floor Plan

 

Revision	Date	Amendment
Project 85 MENDIP VALE COLEFORD		
Wolstenholme AND PARTNERS Chartered Building Surveyors <small>The Studio, 157 Marston Lane, Frome, BA11 4DS</small>		
Title Proposed		
Drawn DVP Scale 1:50	Date Nov 21 Checked	Dwg. No. 1585/2 Rev.
ALL DIMENSIONS TO BE CHECKED ON SITE DISCREPANCIES MUST BE REPORTED © This drawing is Copyright		



Tel: 01373 464500
www.wandpsurveyors.co.uk