

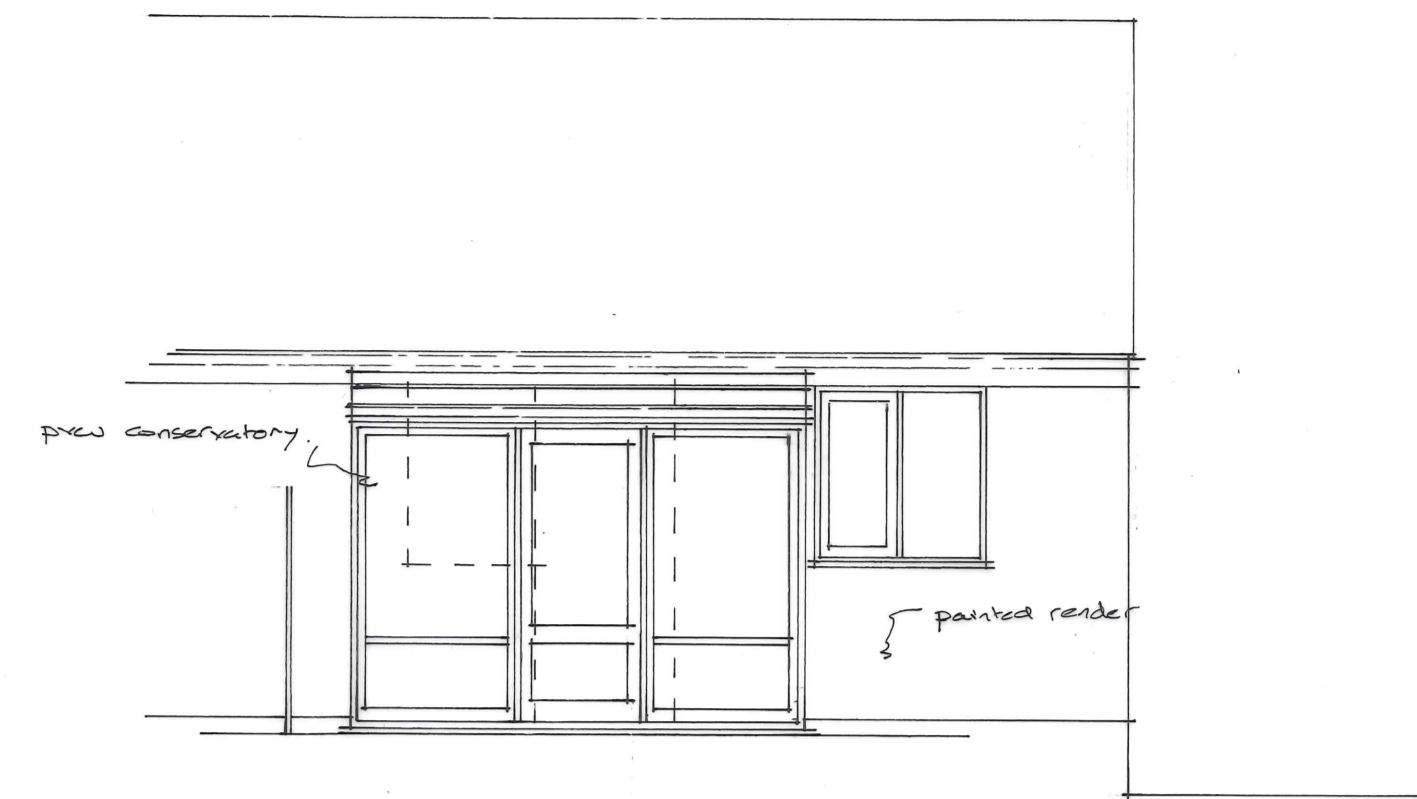
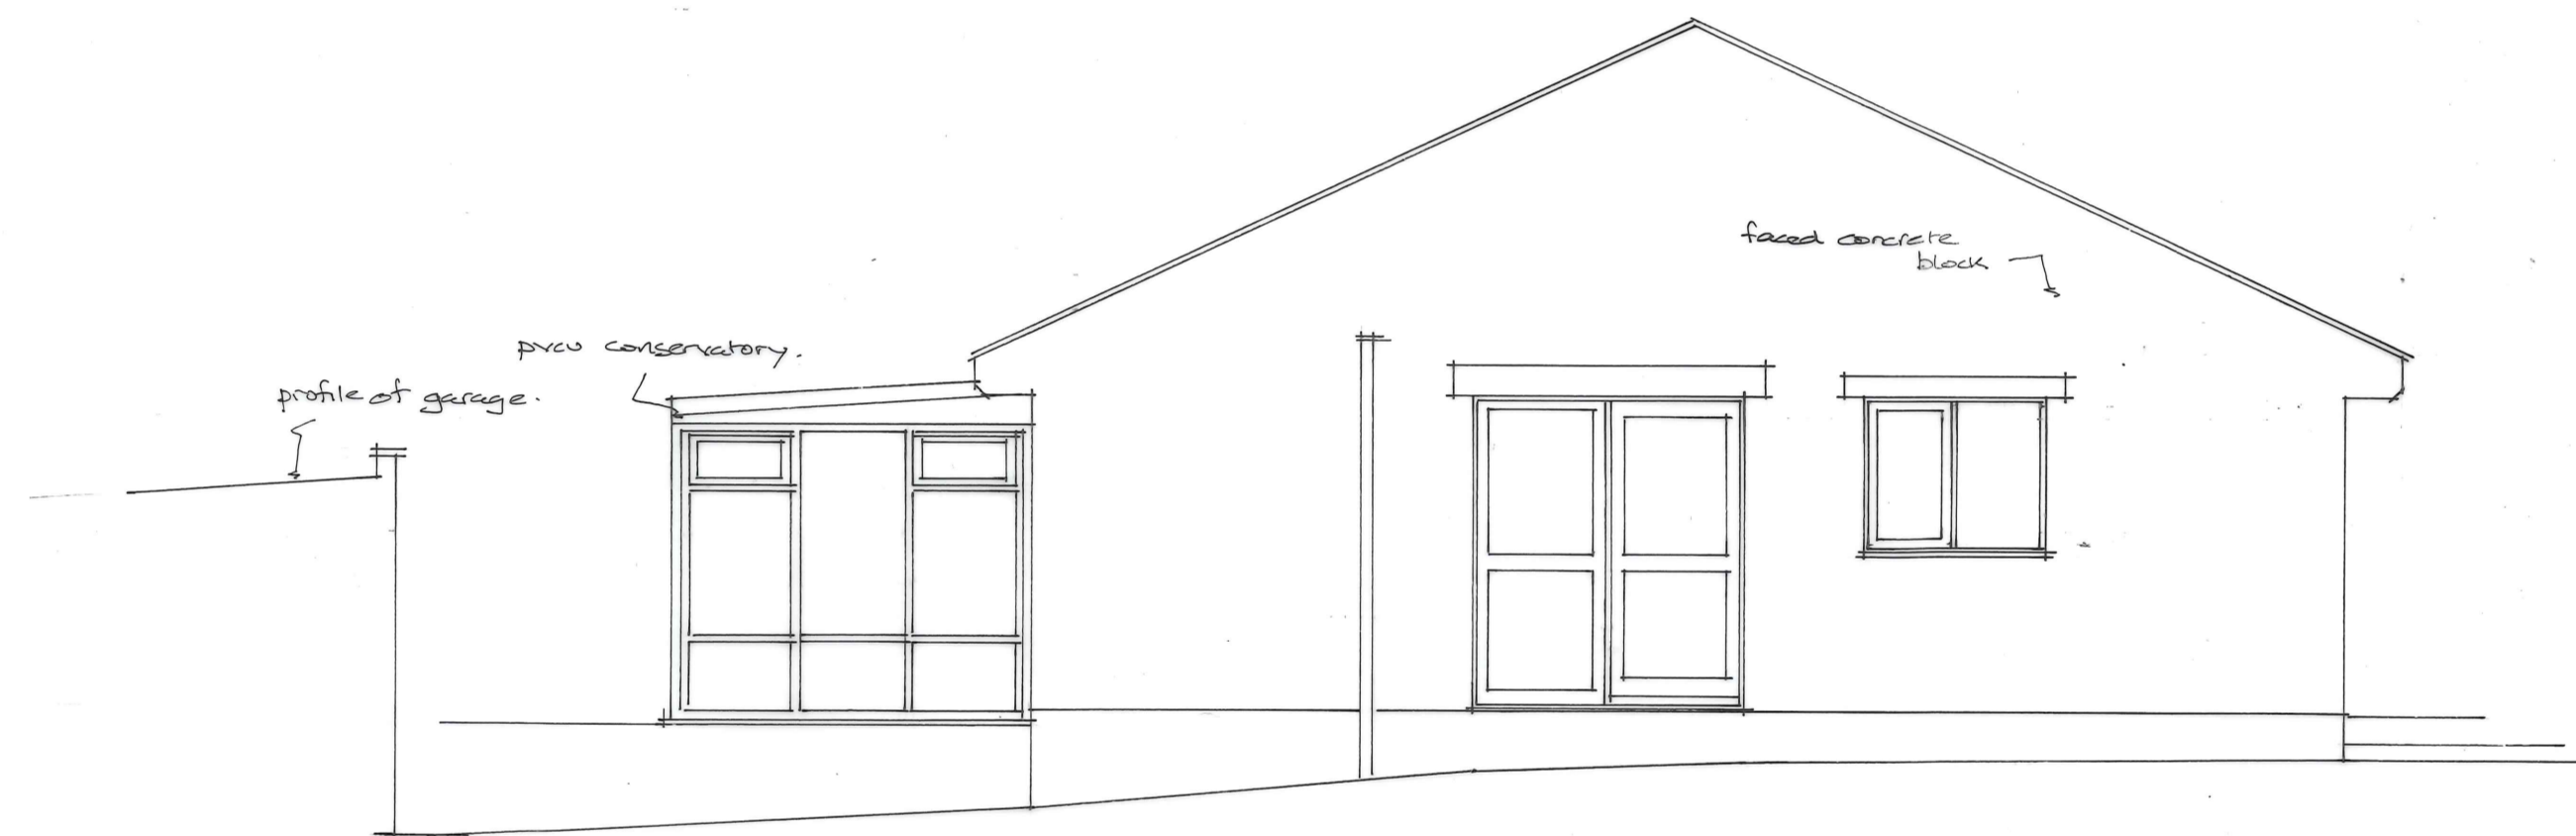


south

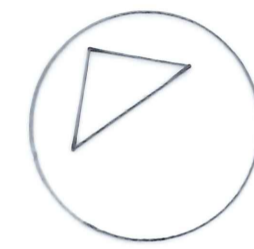

north

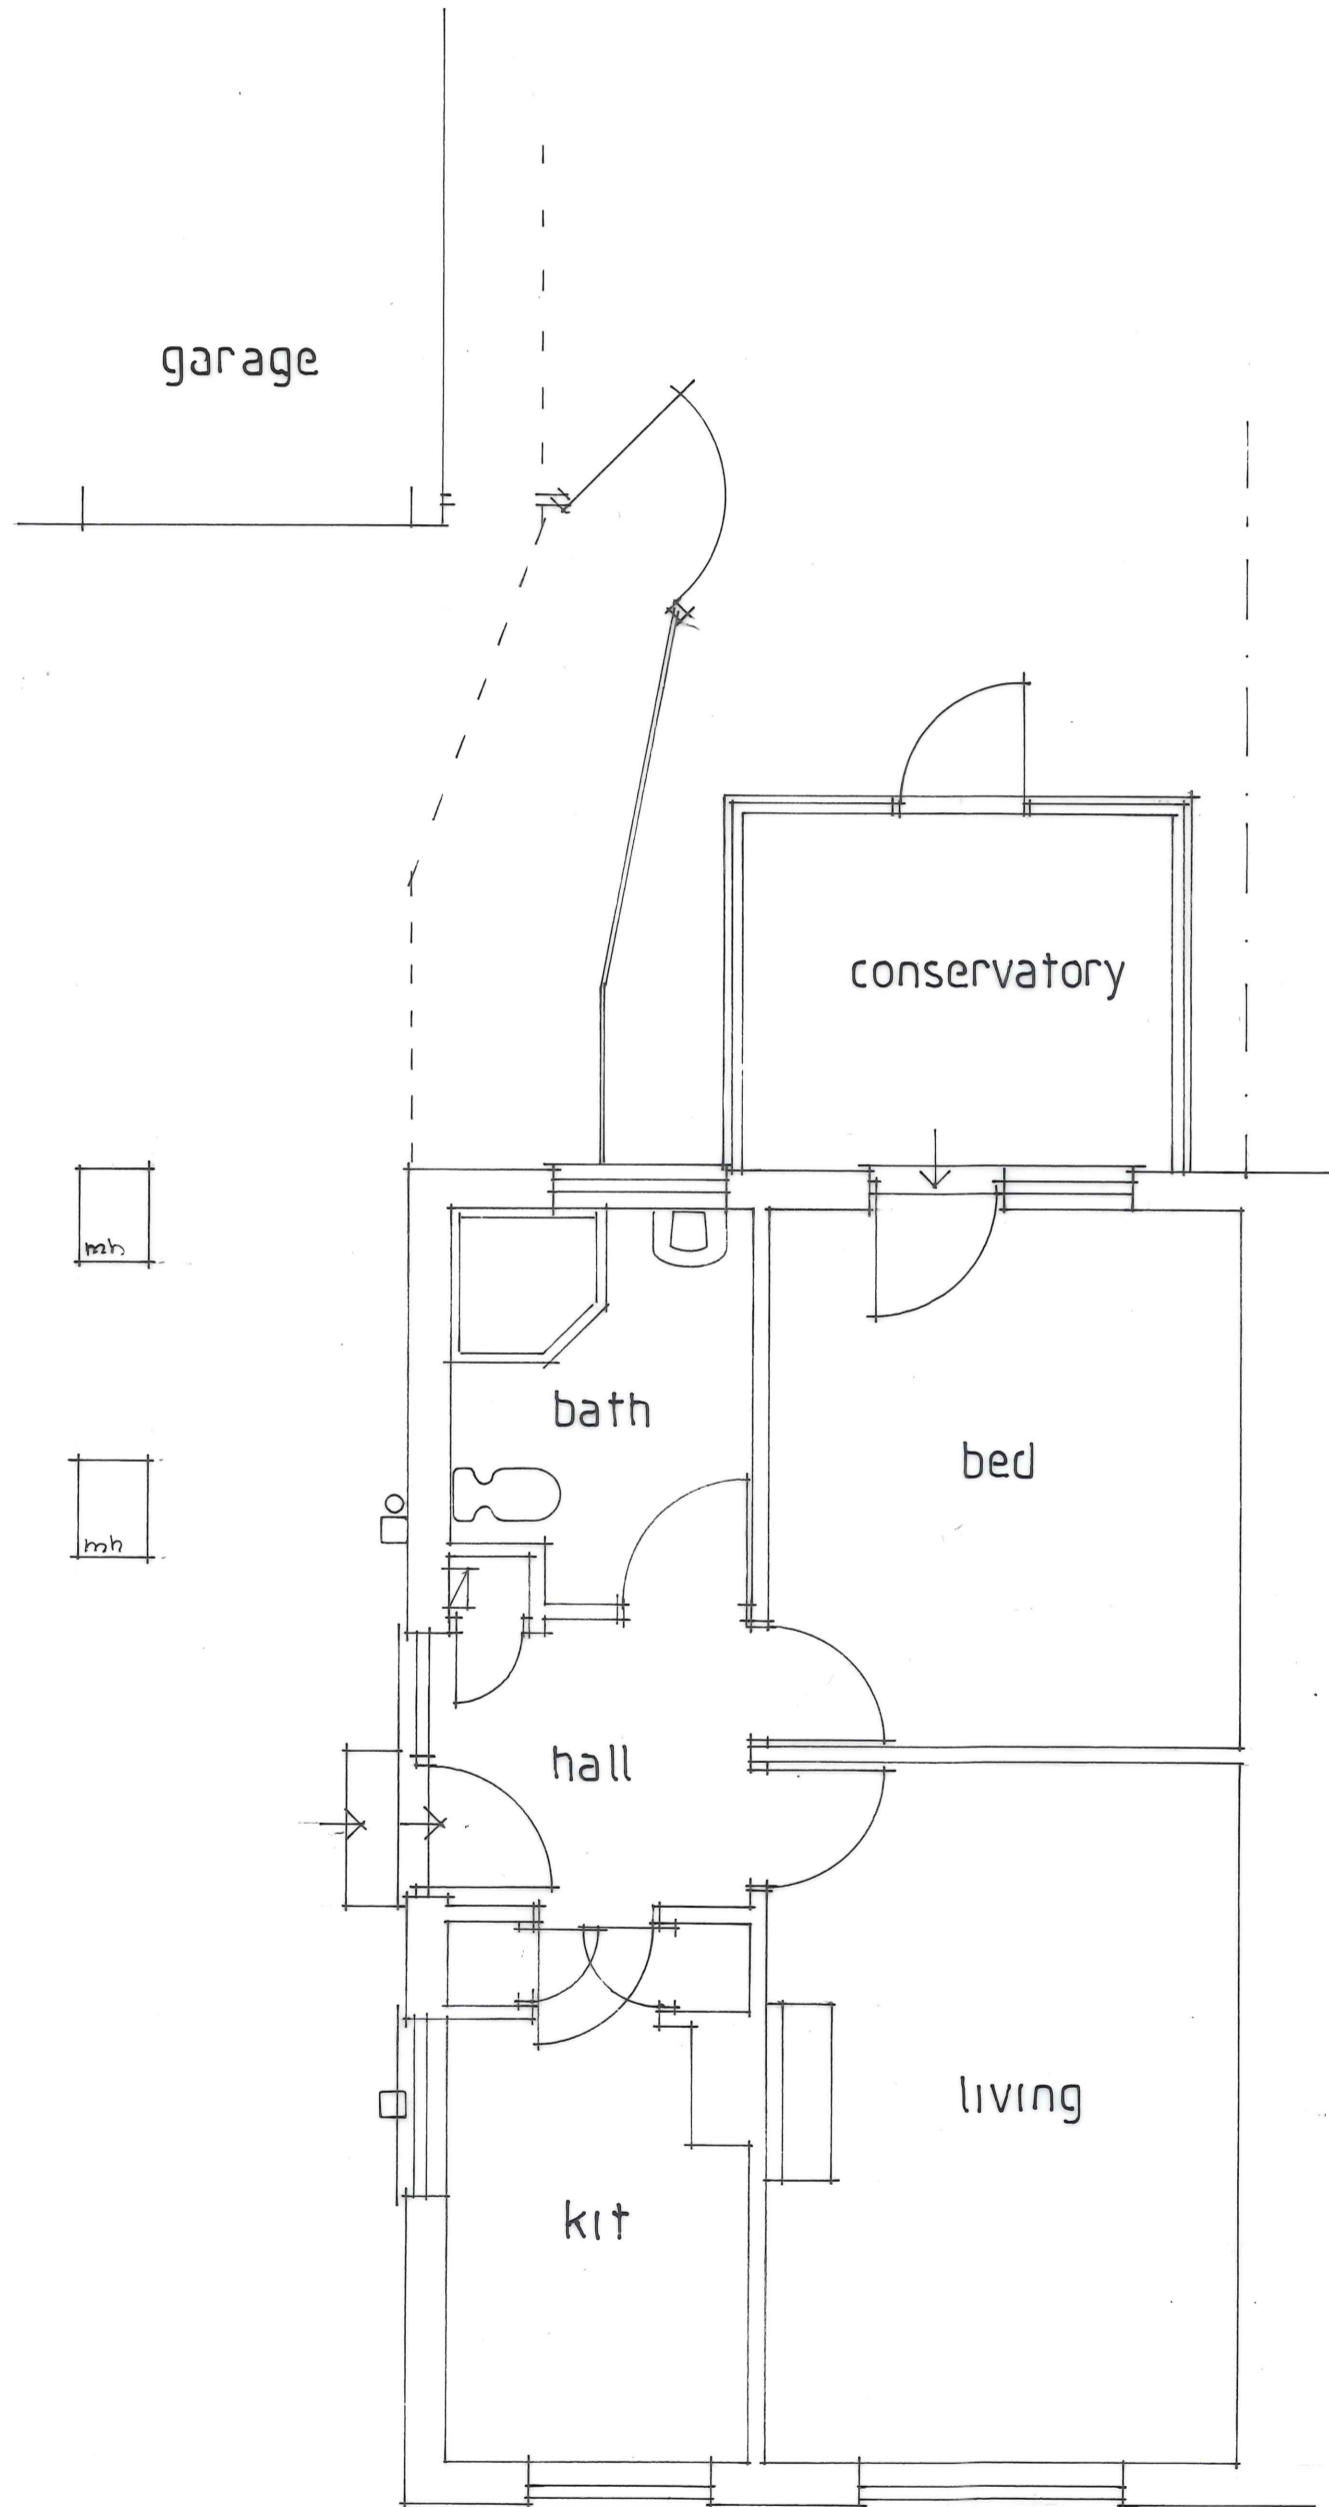

west

Existing

Floor Plan



| Revision   | Date                          | Amendment   |
|--|-------------------------------|---|
| Project<br><b>85 MENDIP VALE</b><br><b>COLEFORD</b>  |                               |   |
| <b>Wolstenholme</b><br>AND PARTNERS<br>Chartered Building Surveyors<br>The Studio,<br>157 Marston Lane,<br>Frome,<br>BA11 4DS<br>Tel: 01373 464500<br>www.wandpsurveyors.co.uk |                               |   |
| Title<br><b>Existing</b>   |                               |   |
| Drawn <b>DVP</b><br>Scale <b>1:50</b>  | Date <b>Oct 21</b><br>Checked | ALL DIMENSIONS TO BE CHECKED ON SITE<br>DISCREPANCIES MUST BE REPORTED<br>© This drawing is Copyright |
| Dwg. No. <b>1585/1</b>   |                               | Rev.  |