
 




Rev

Notes


Date

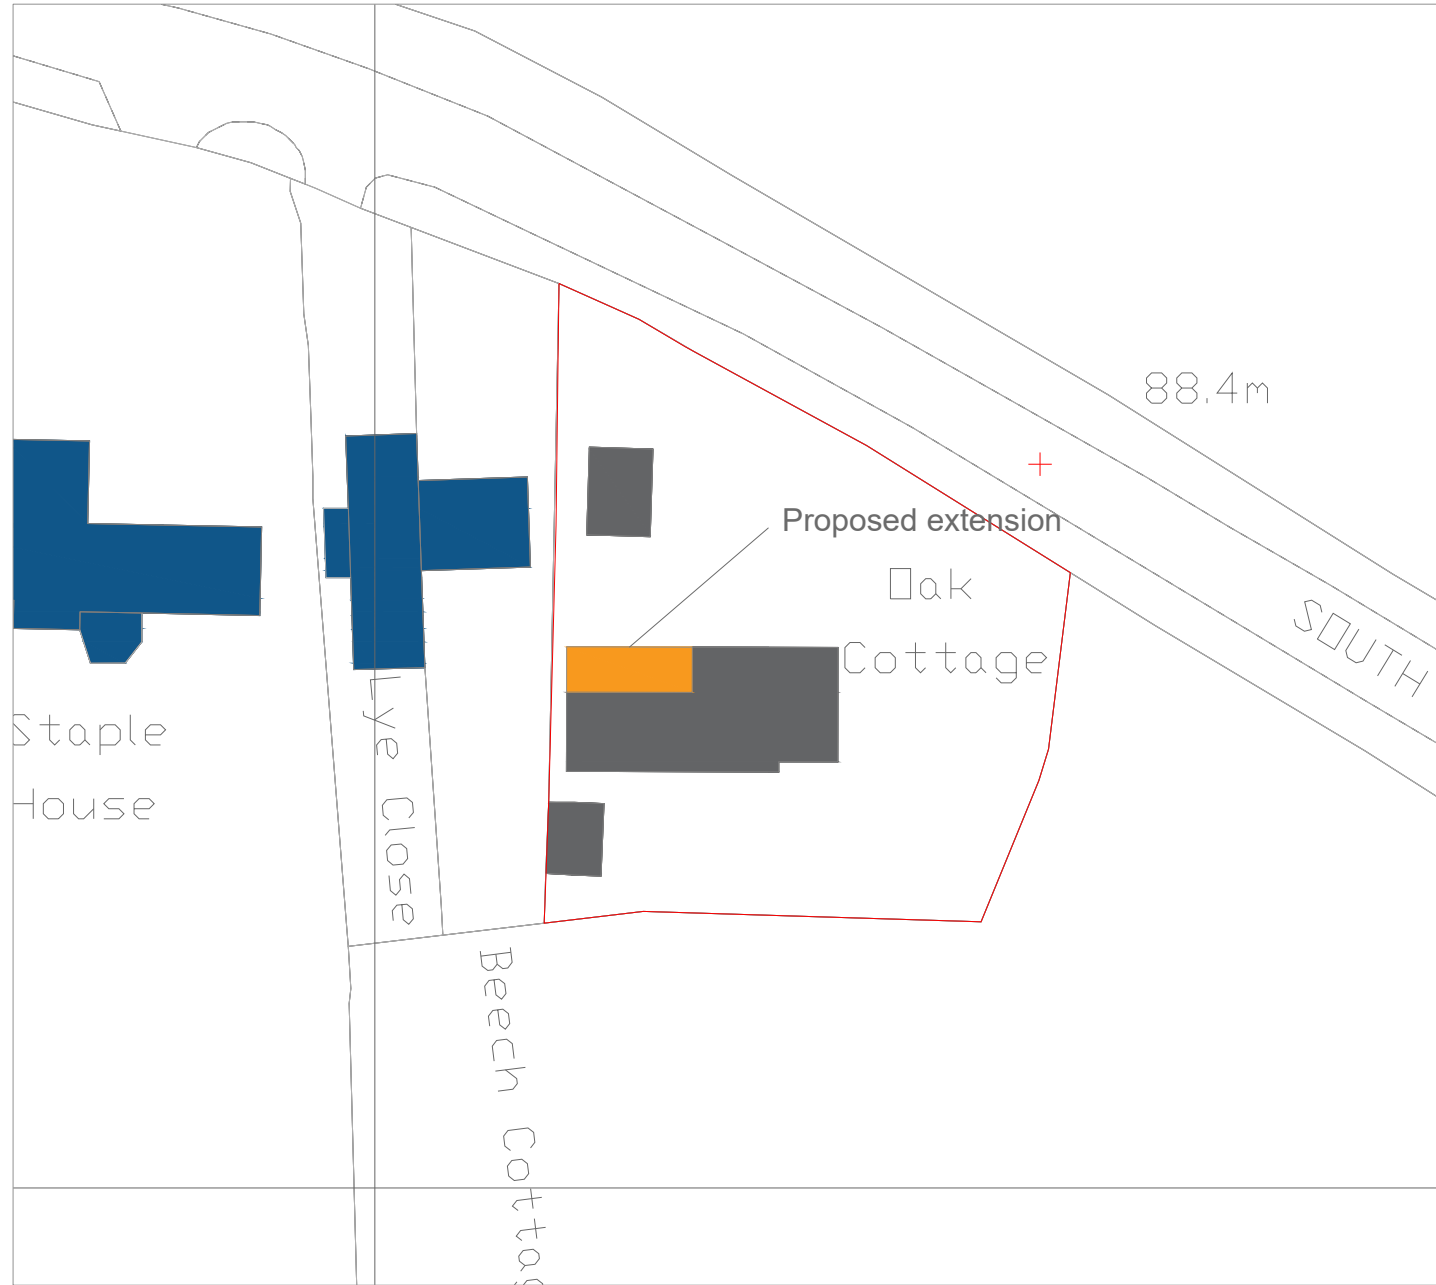

Site Plan 1-500

 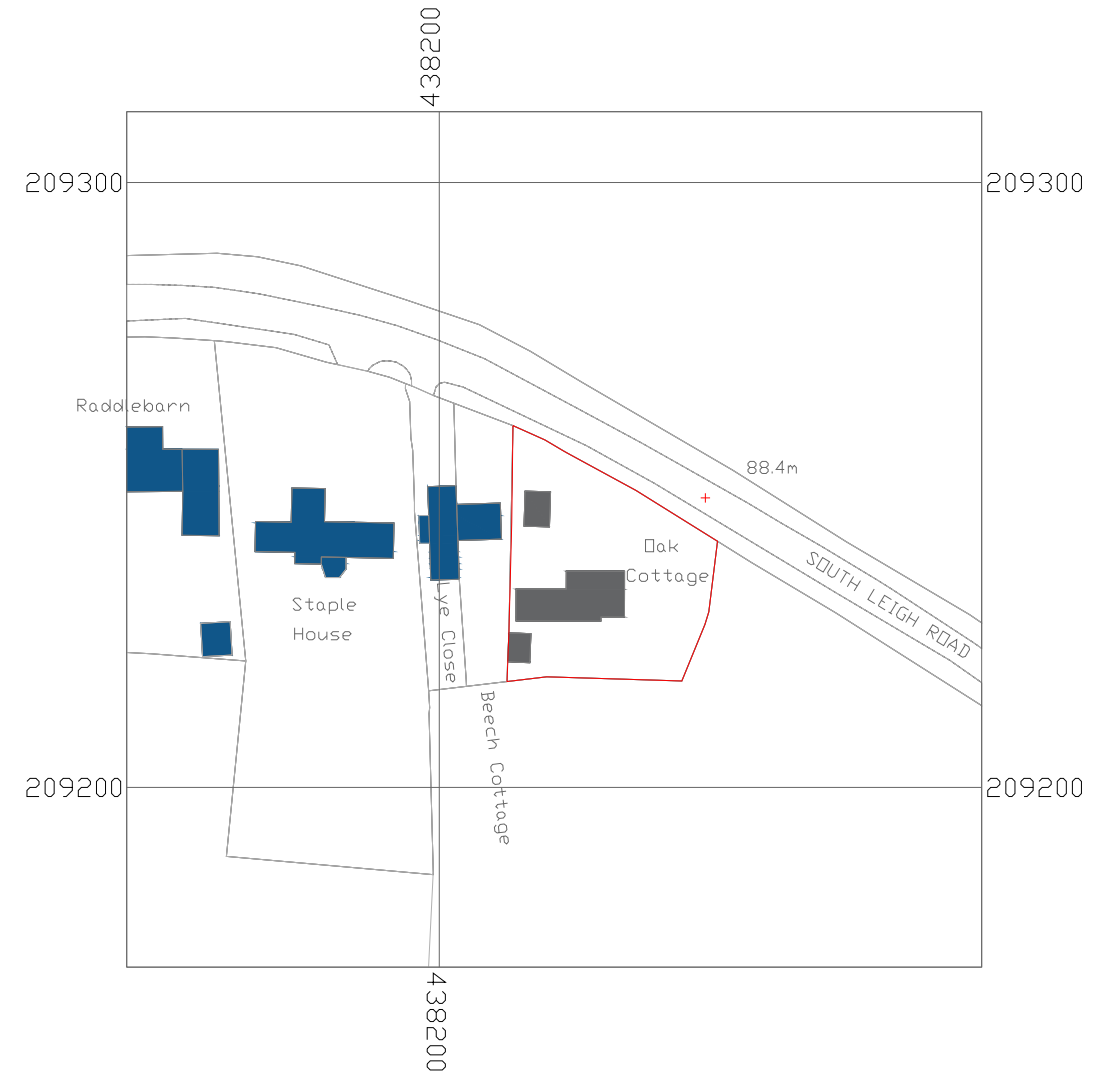

Location Plan 1-1250

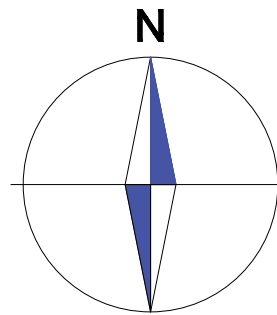

Project Single storey front extension.
 Location Oak Cottage, South Leigh, Oxon.
 Date Dec 2021

Title Site and Location Plans
 Scale 1-500, 1-1250 @A3
 Drg No 21016 01

Ziggurat Architectural Design
 2 Lime Close Broughton Northants NN14 1NN
 07521 764598
 smudger1@gmail.com
 www.ziggurat-design.co.uk