


Ground Floor Plan  
1:100



First Floor Plan  
1:100

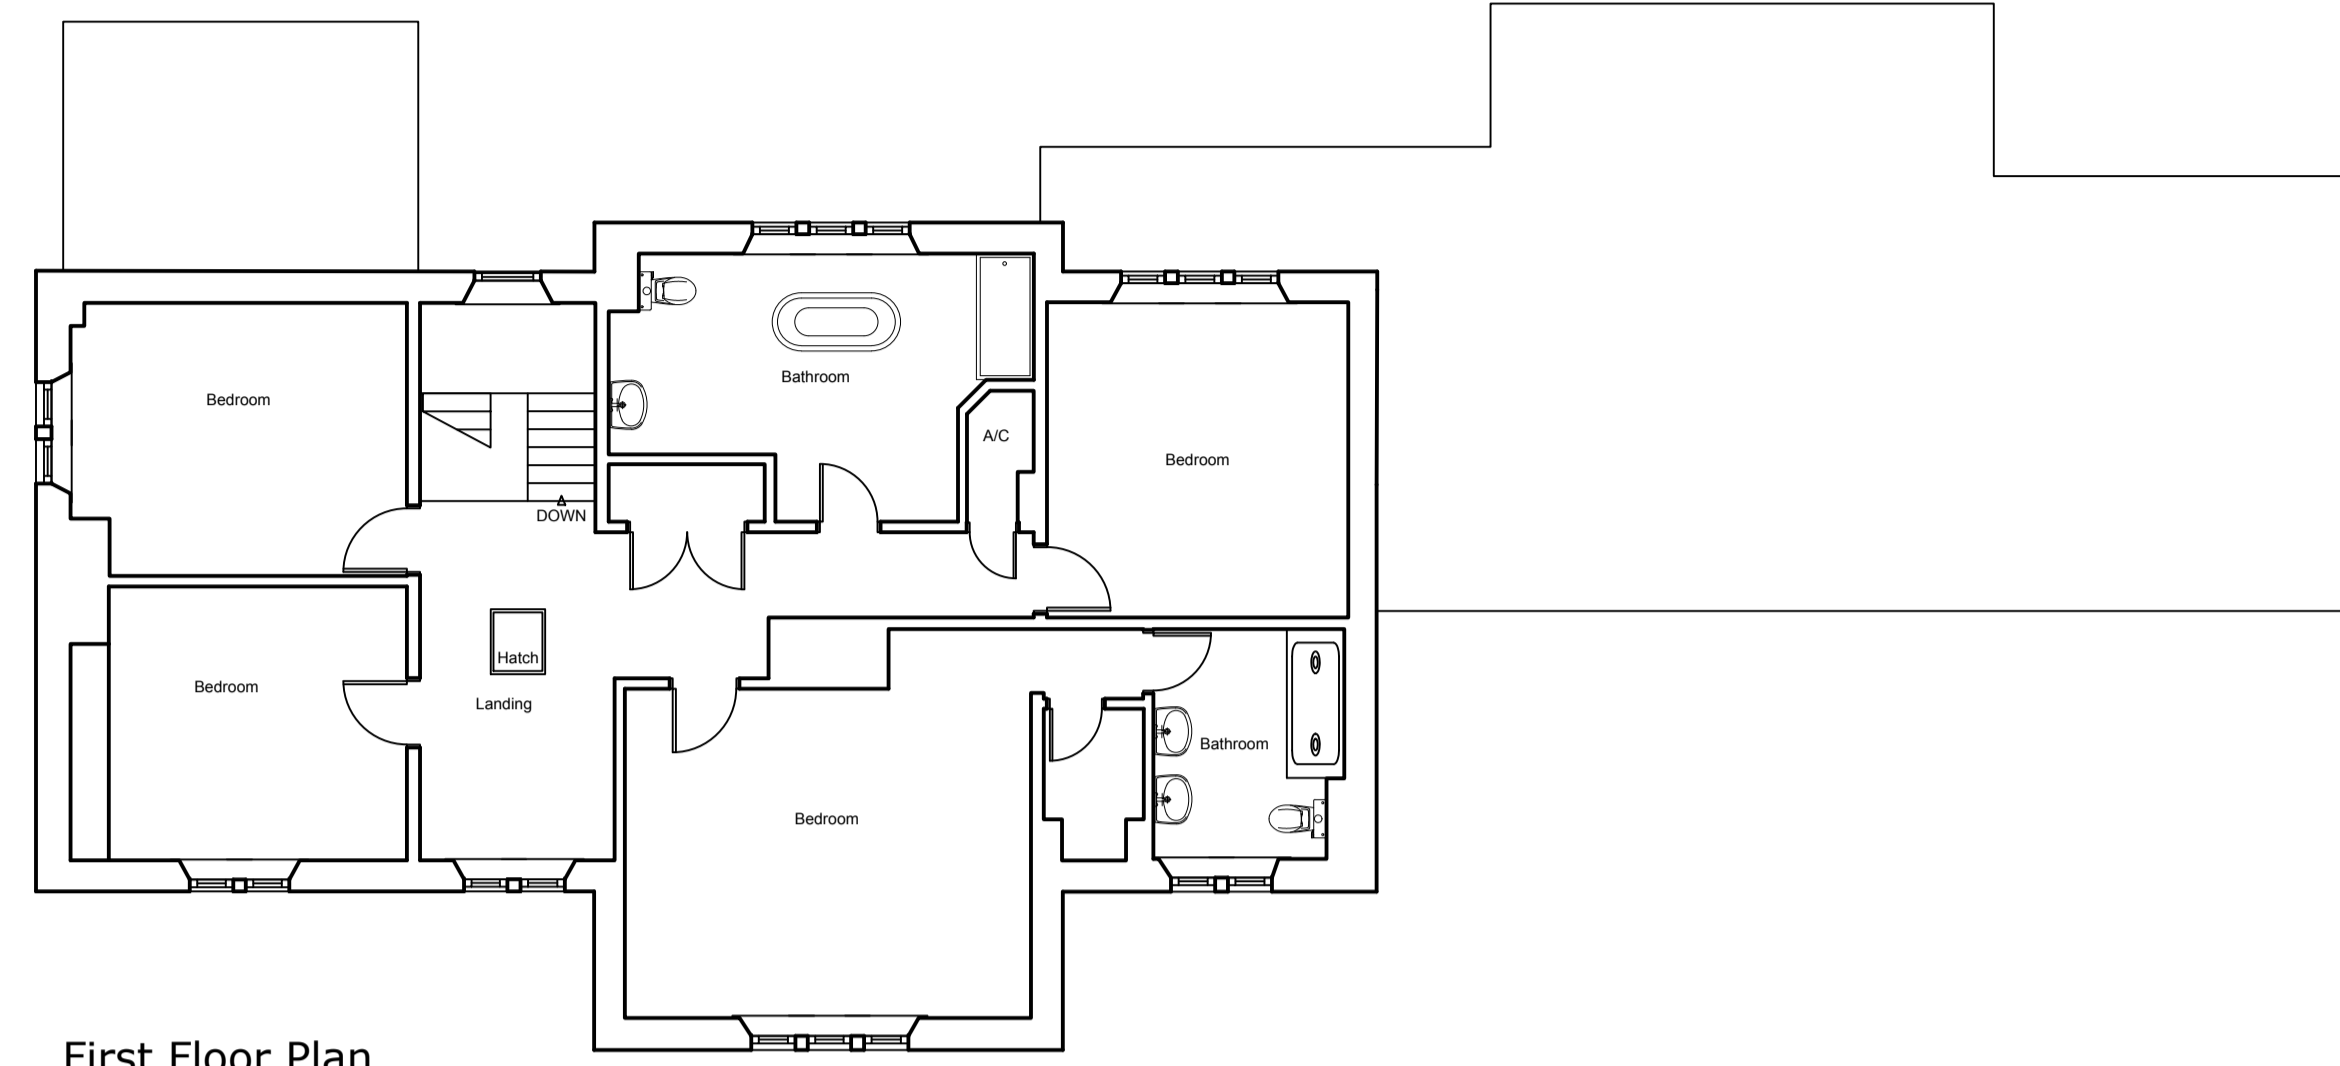

South Elevation  
1:100



West Elevation  
1:100



North Elevation  
1:100



East Elevation  
1:100

Amendments

**SDA**  
STEVEN DUNN ARCHITECTS

T: 01526 860757 E: steve@stevendunnarchitects.co.uk  
HADLEIGH HOUSE, HIGH STREET, WALCOTT, LINCOLN, LN43SN

PROJECT DETAILS

Proposed Alterations to Convert Existing House into Office Accommodation at Church Lane, Anwick, Sleaford, NG34 9SS

CLIENT

J Parker Dutch Bulbs Ltd.

DRAWING TITLE

Existing Plans & Elevations

DATE	DRAWN
November 2021	EB
SCALE	DRNG No.
1:100 @ A1	2679-A1-02

Copyright: This drawing and its entire contents are protected under the Copyright (Designs and Patents) Act 1990, and no portion shall be copied, duplicated, or otherwise reproduced and/or transmitted by any means whatsoever, without the prior written consent of the Author. Do Not scale from this drawing. Work to figured dimensions only. All dimensions are to be checked on site prior to commencement of works. Any discrepancies must be brought to the attention of the Architect prior to commencement of works on site.