




FLOOR PLAN

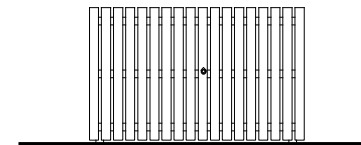


EAST ELEVATION

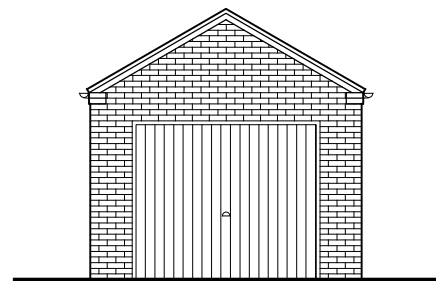


EAST ELEVATION

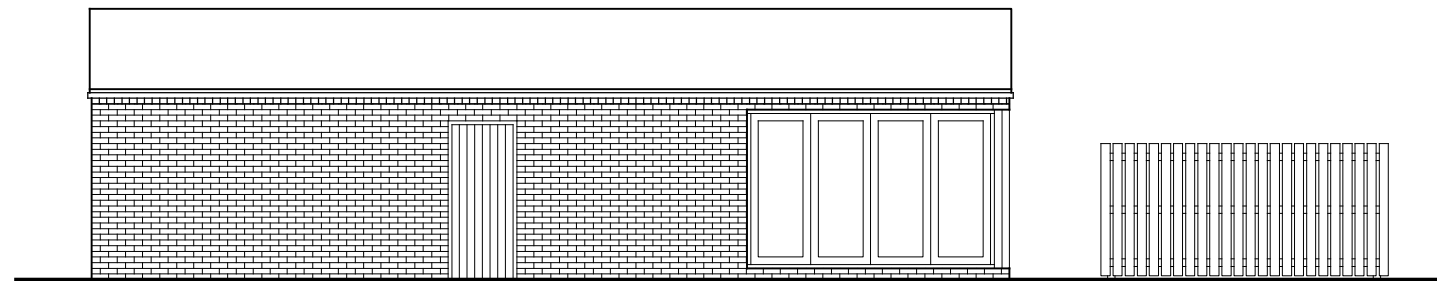

NORTH ELEVATION

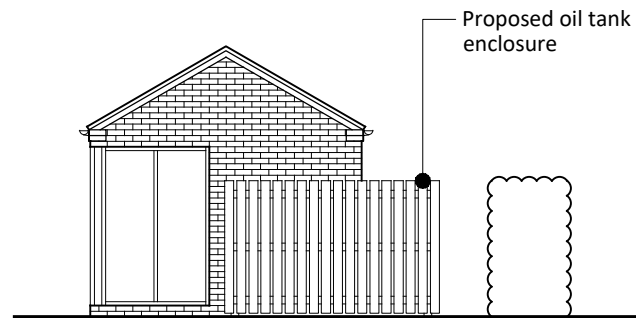

WEST ELEVATION

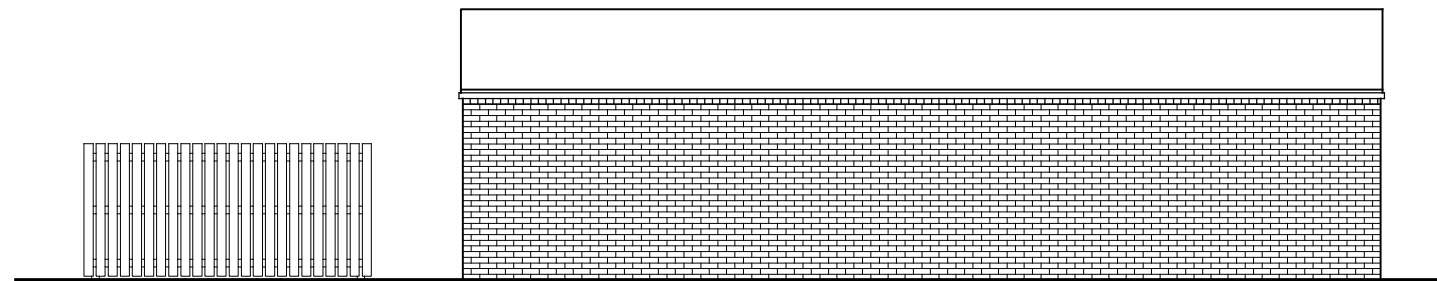

SOUTH ELEVATION



Notes

Copyright

© Robert Doughty Consultancy Limited.
All rights described in the Copyright, Designs and Patents Act 1988 have been asserted.

CDM 2015

This drawing is for illustrative purposes and/or obtaining the relevant planning permission only. It should not be used for construction and accordingly, risk identification under the Construction (Design & Management) Regulations 2015 has not been undertaken.

Rev	Description	Date
A	Oil tank enclosure elevations added	16.12.21



Robert Doughty Consultancy

32 High Street, Helpringham
Sleaford, Lincolnshire, NG34 0RA

Tel: 01529 421646
Email: admin@rdc-landplan.co.uk
Web: www.rdc-landplan.co.uk

Client

The Thorpe & Asgarby Estate

Project

Beever Cottage
Mount Lane
Kirkby la Thorpe

Drawing

Proposed Floor Plans and Elevations

Scale @ A3 1: 100		Date 05/03/21
Drawn By CH		Checked By -
Job Number 483-36	Status PL	Purpose of Issue Planning
Drawing No. 483-36_PL_GA02		Rev A