



SITE LOCATION PLAN (1:1250)




EXISTING SITE LAYOUT PLAN (1:500)

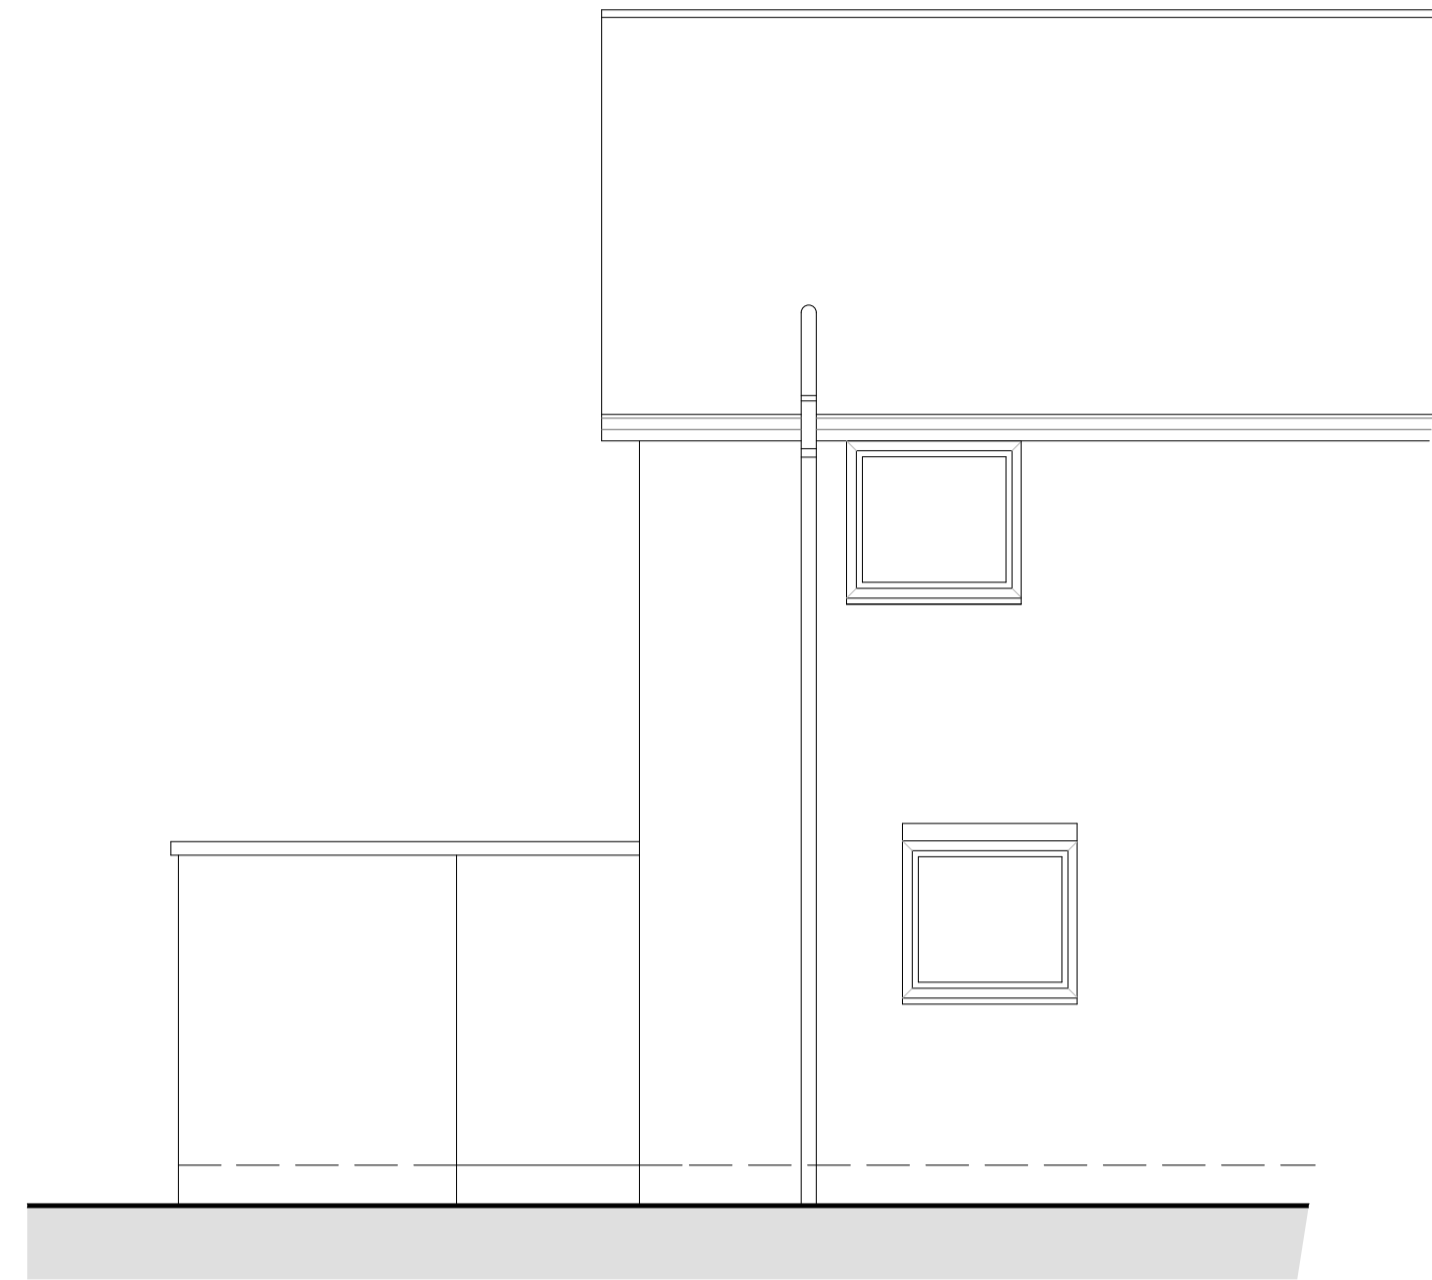


EXISTING REAR (EAST) ELEVATION

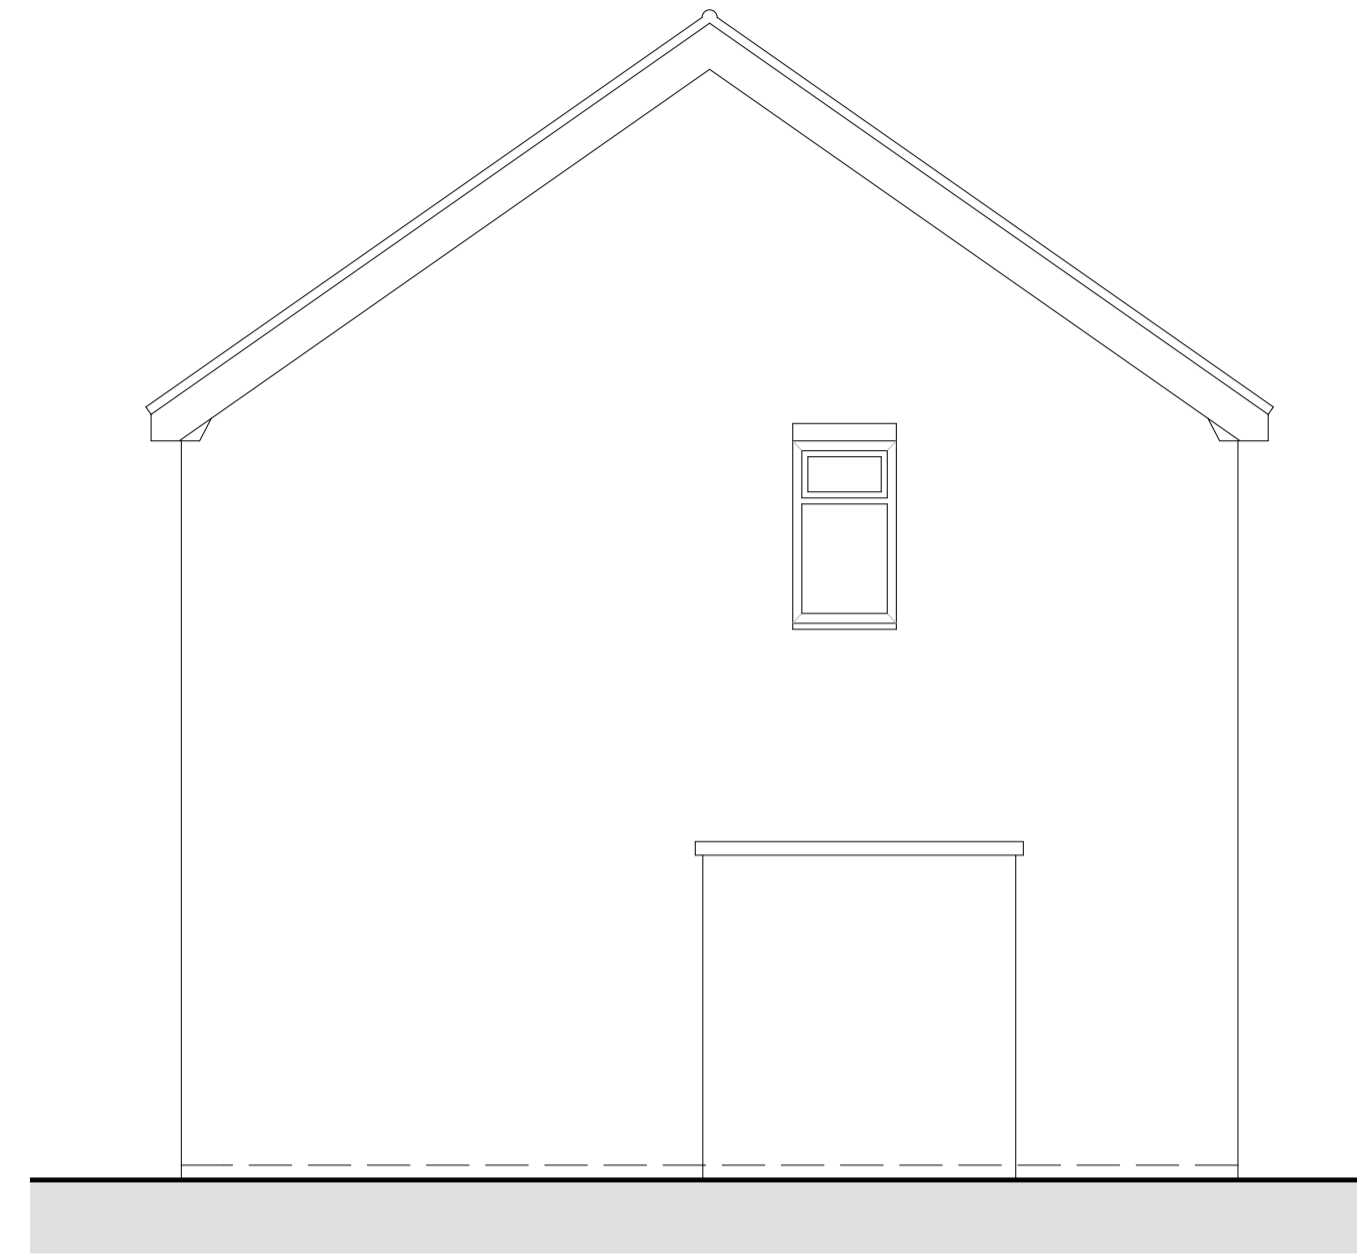

EXISTING SIDE (SOUTH) ELEVATION

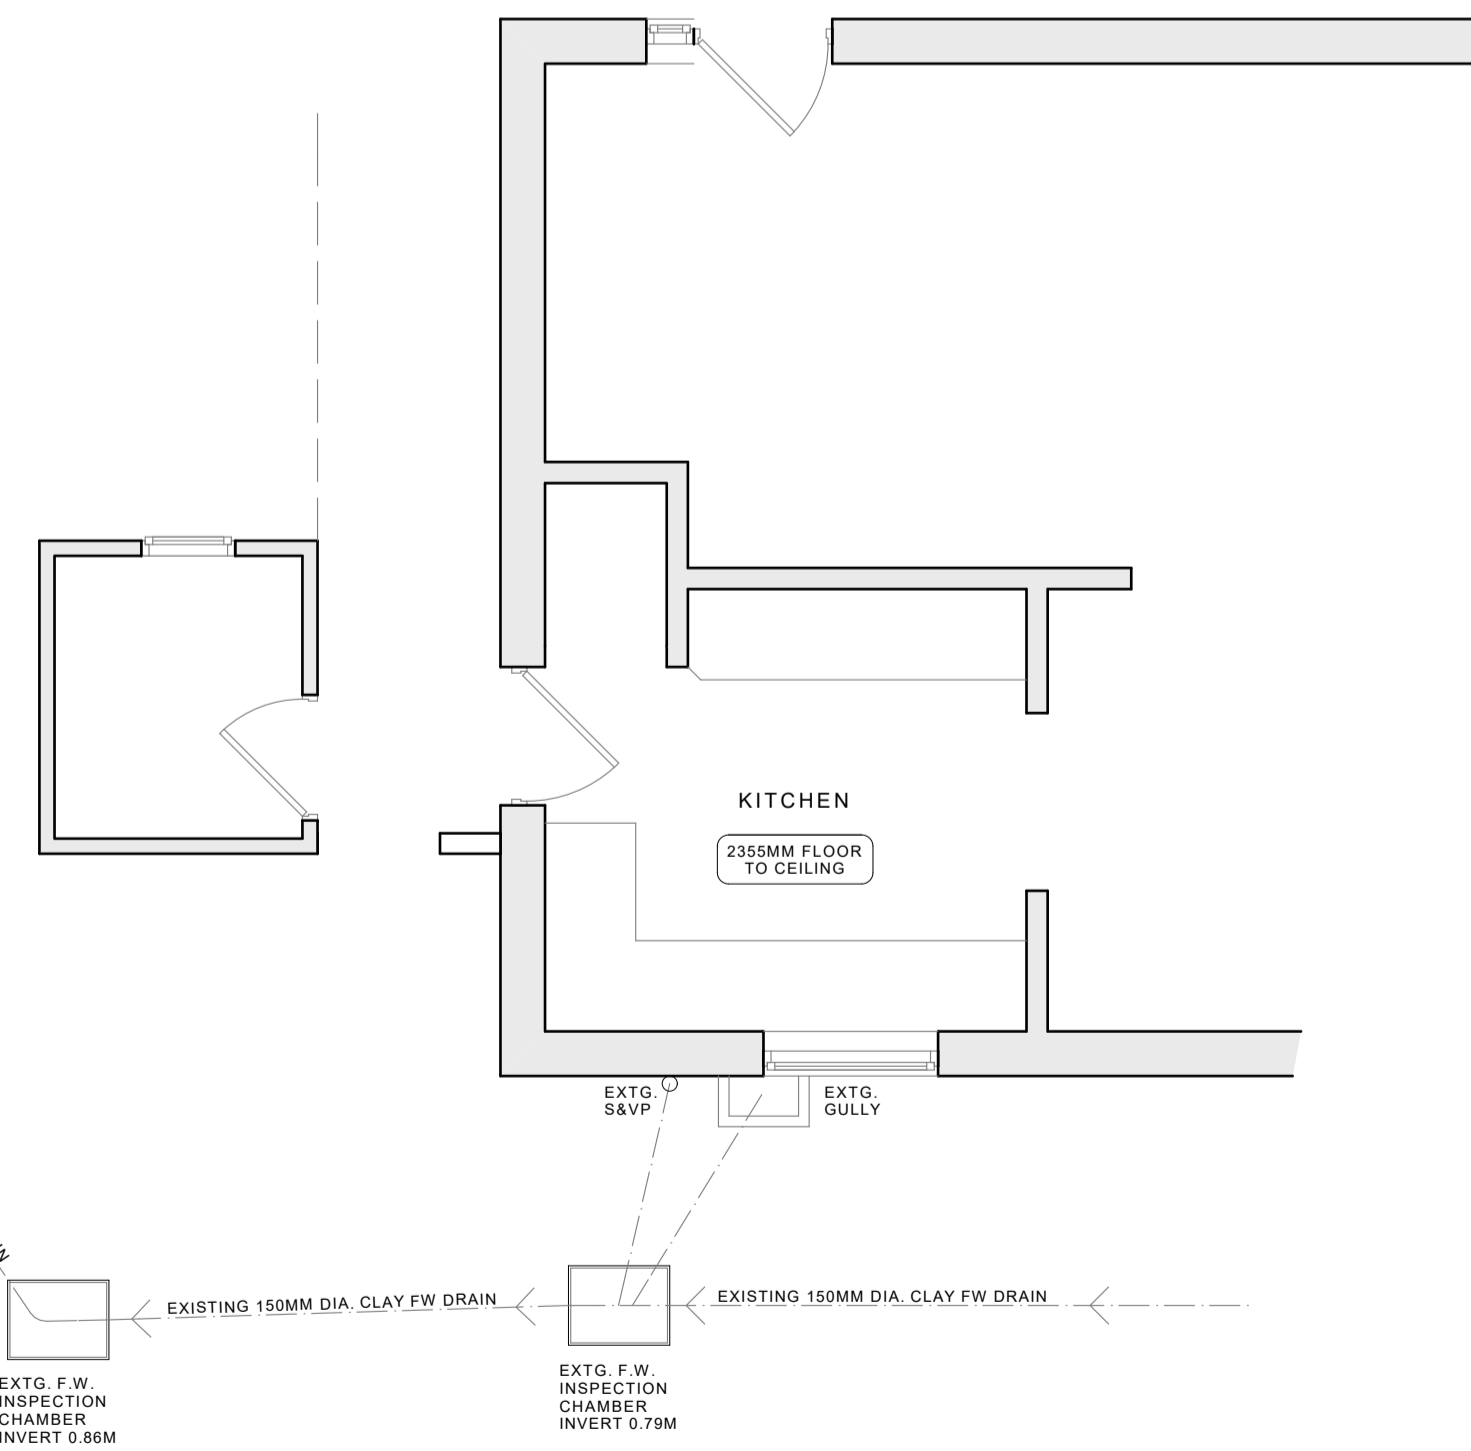

EXISTING GROUND FLOOR PLAN

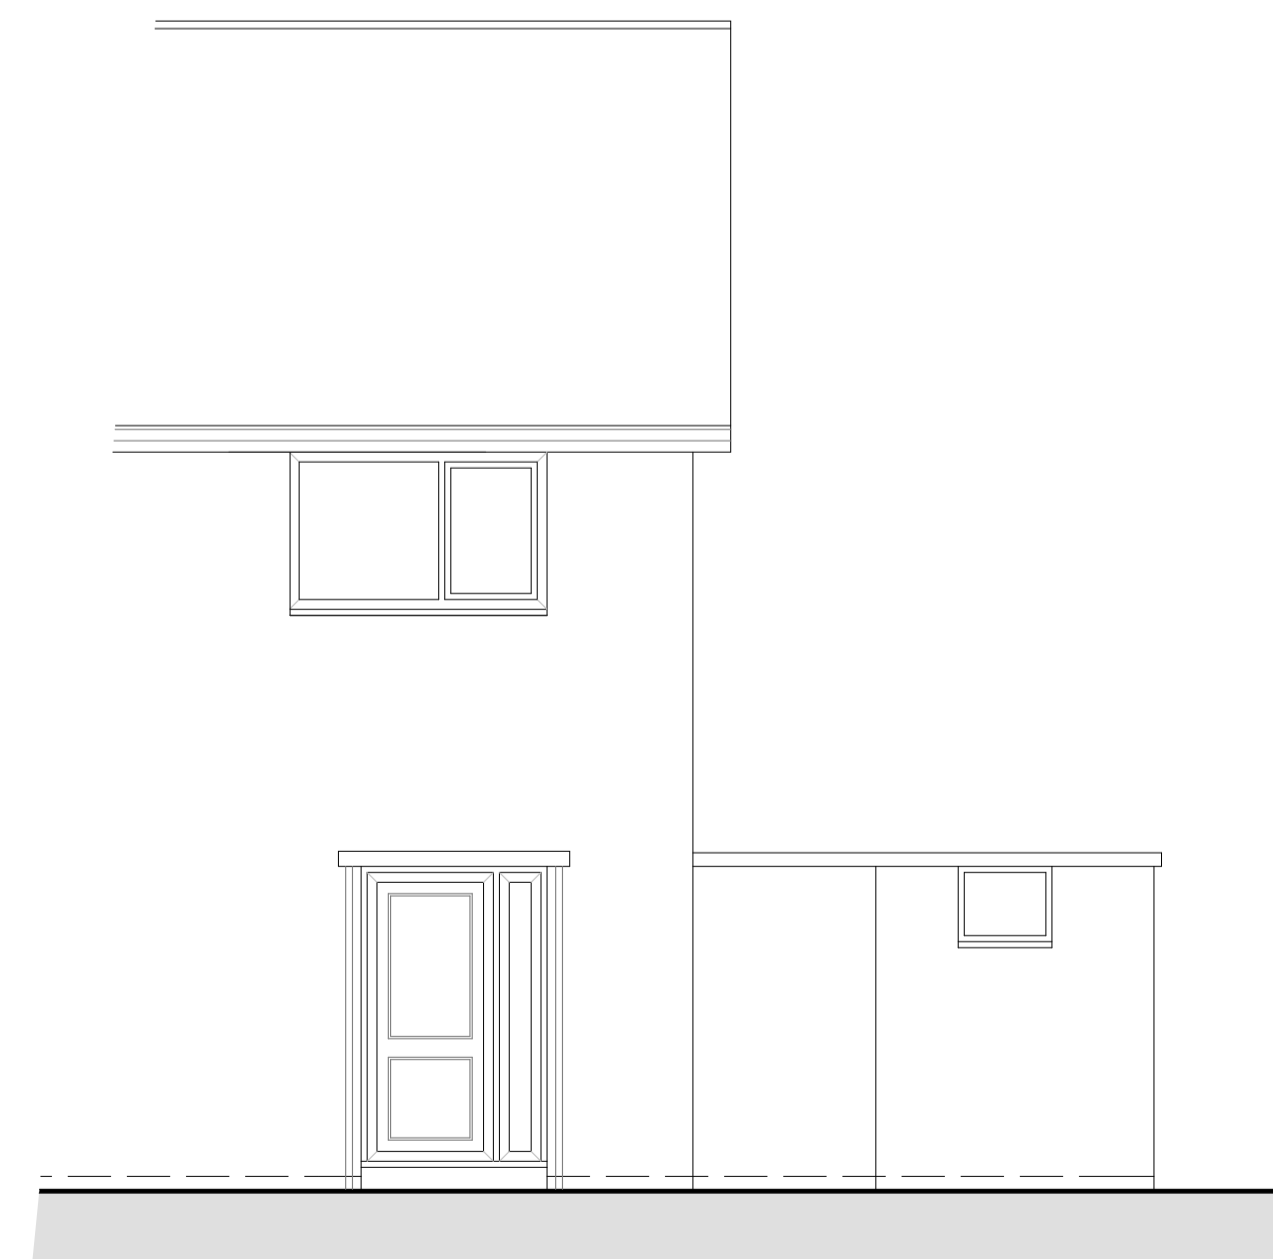

EXISTING FRONT (WEST) ELEVATION

REVISION	DESCRIPTION	DATE
----------	-------------	------

LINCOLNSHIRE ARCHITECTURAL DESIGN
 ARCHITECTURAL DRAWING SERVICES

Lincolnshire Architectural Design 44 Orchard Road Lincoln LN5 9XD
 T. 07748 636911 T. 07714 766601 E. lincarchdesign@gmail.com

SITE
 Mr. Paul Waite
 17 School Crescent, Anwick, Sleaford NG34 9SW

PROJECT
 Proposed Single Storey Side Extension

DRAWING
 Existing Drawing

DRAWING NUMBER 2021/150/01	REVISION (at A1)	SCALE 1:50, 1:500, 1:1250
		DATE November 2021

DRAWING STATUS
 PLANNING APPLICATION