


PROPOSED REAR (EAST) ELEVATION




PROPOSED FRONT (WEST) ELEVATION




PROPOSED SITE LAYOUT PLAN (1:500)

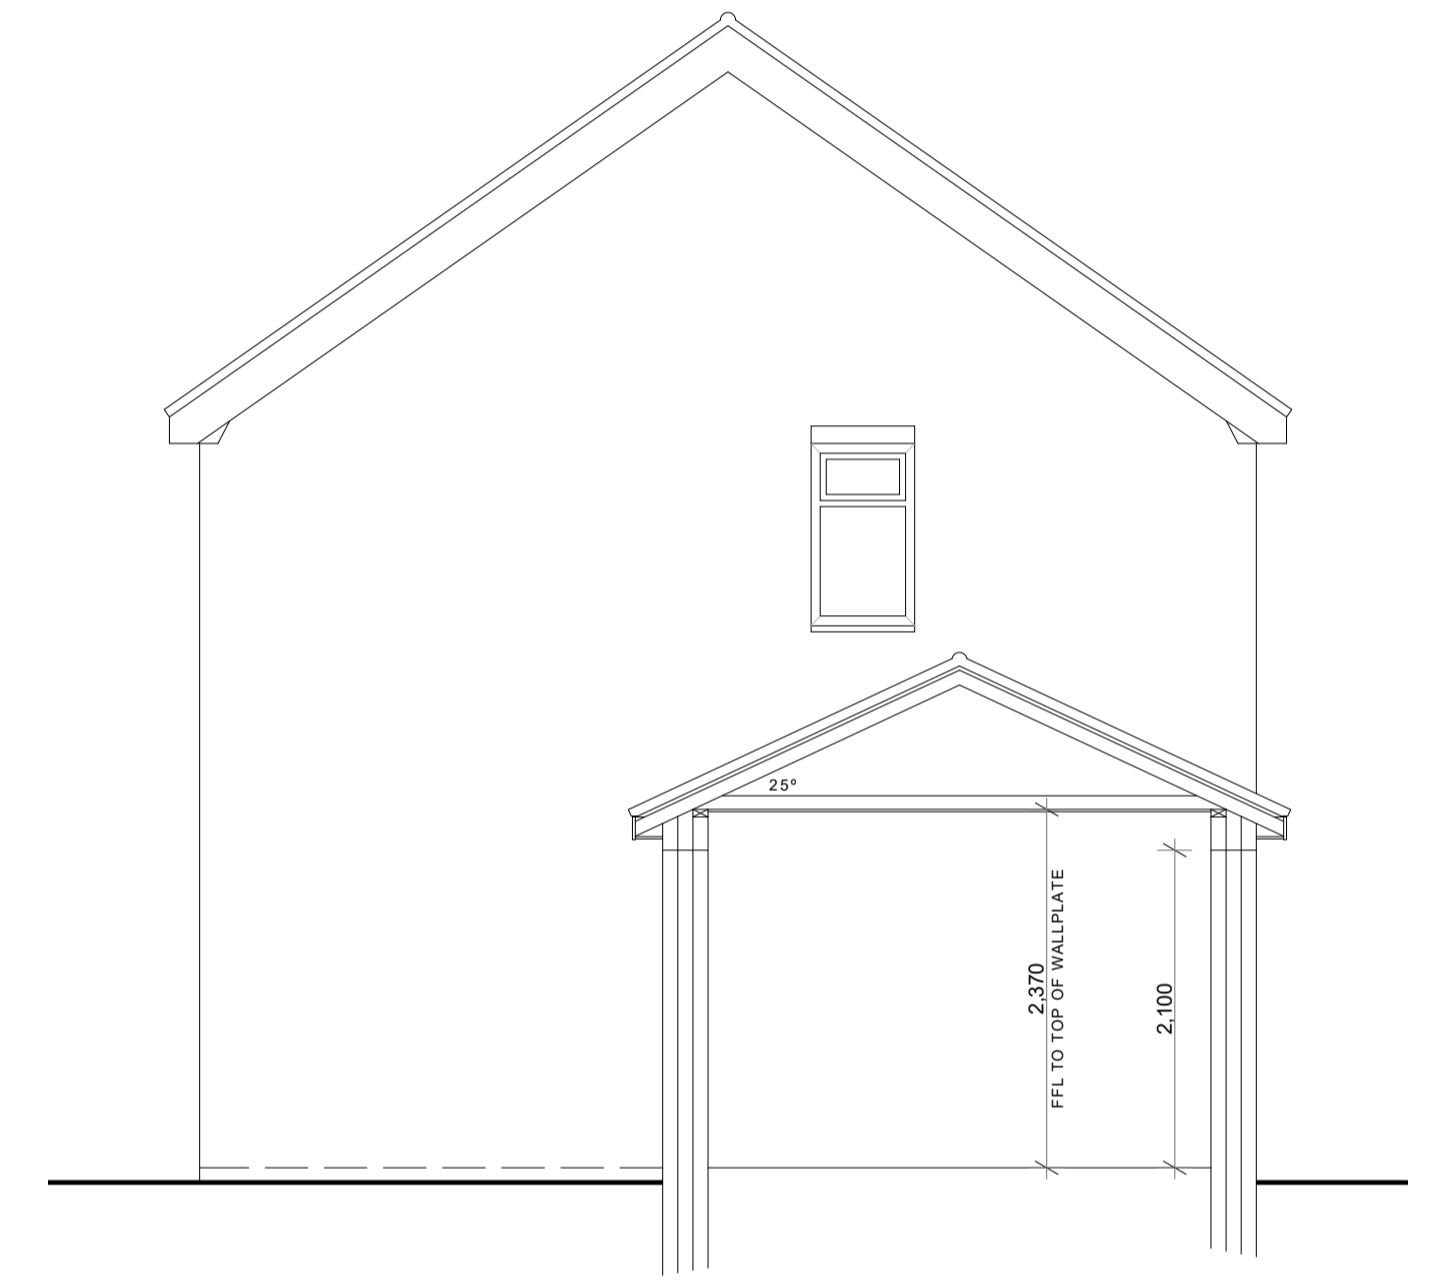

INDICATIVE SECTION

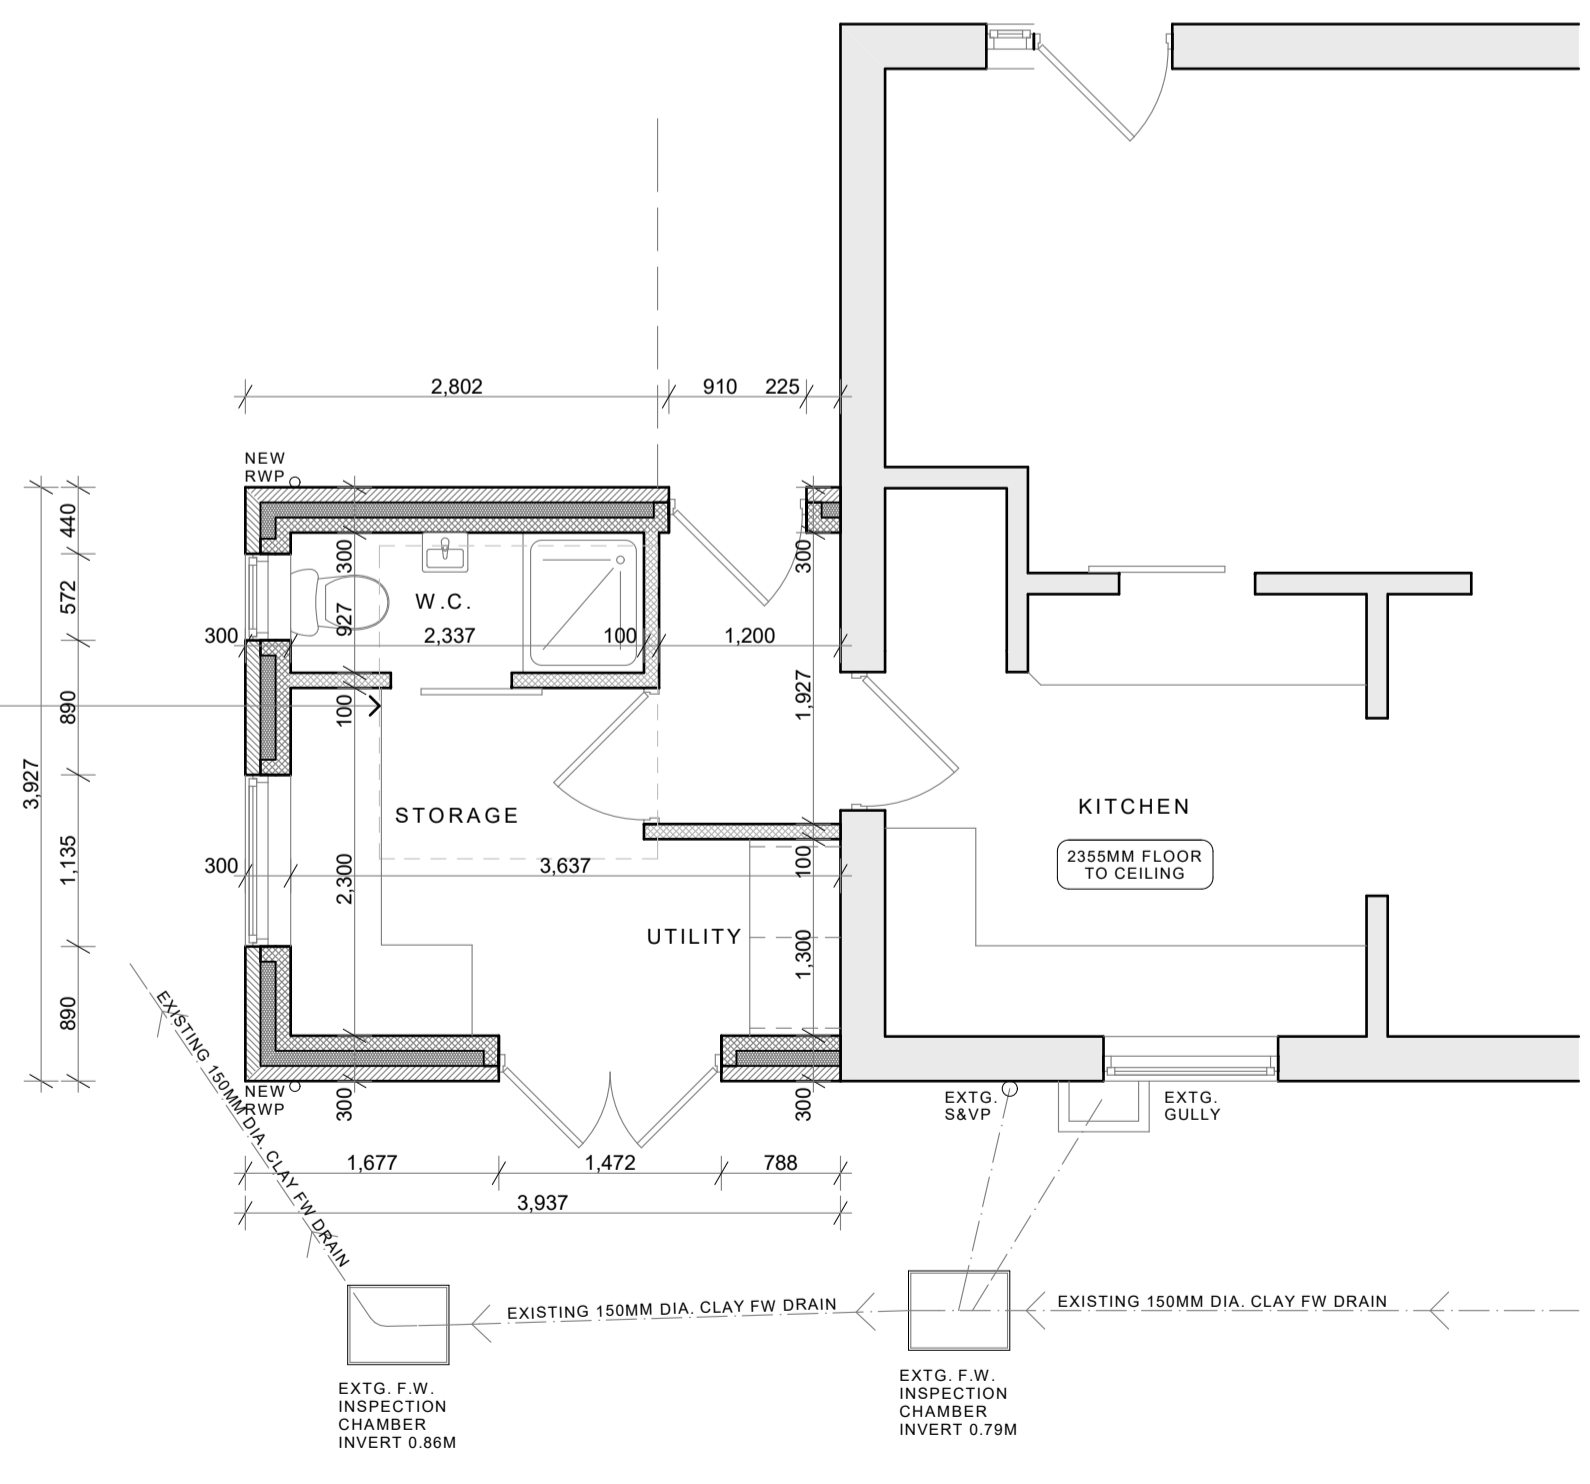

PROPOSED GROUND FLOOR PLAN

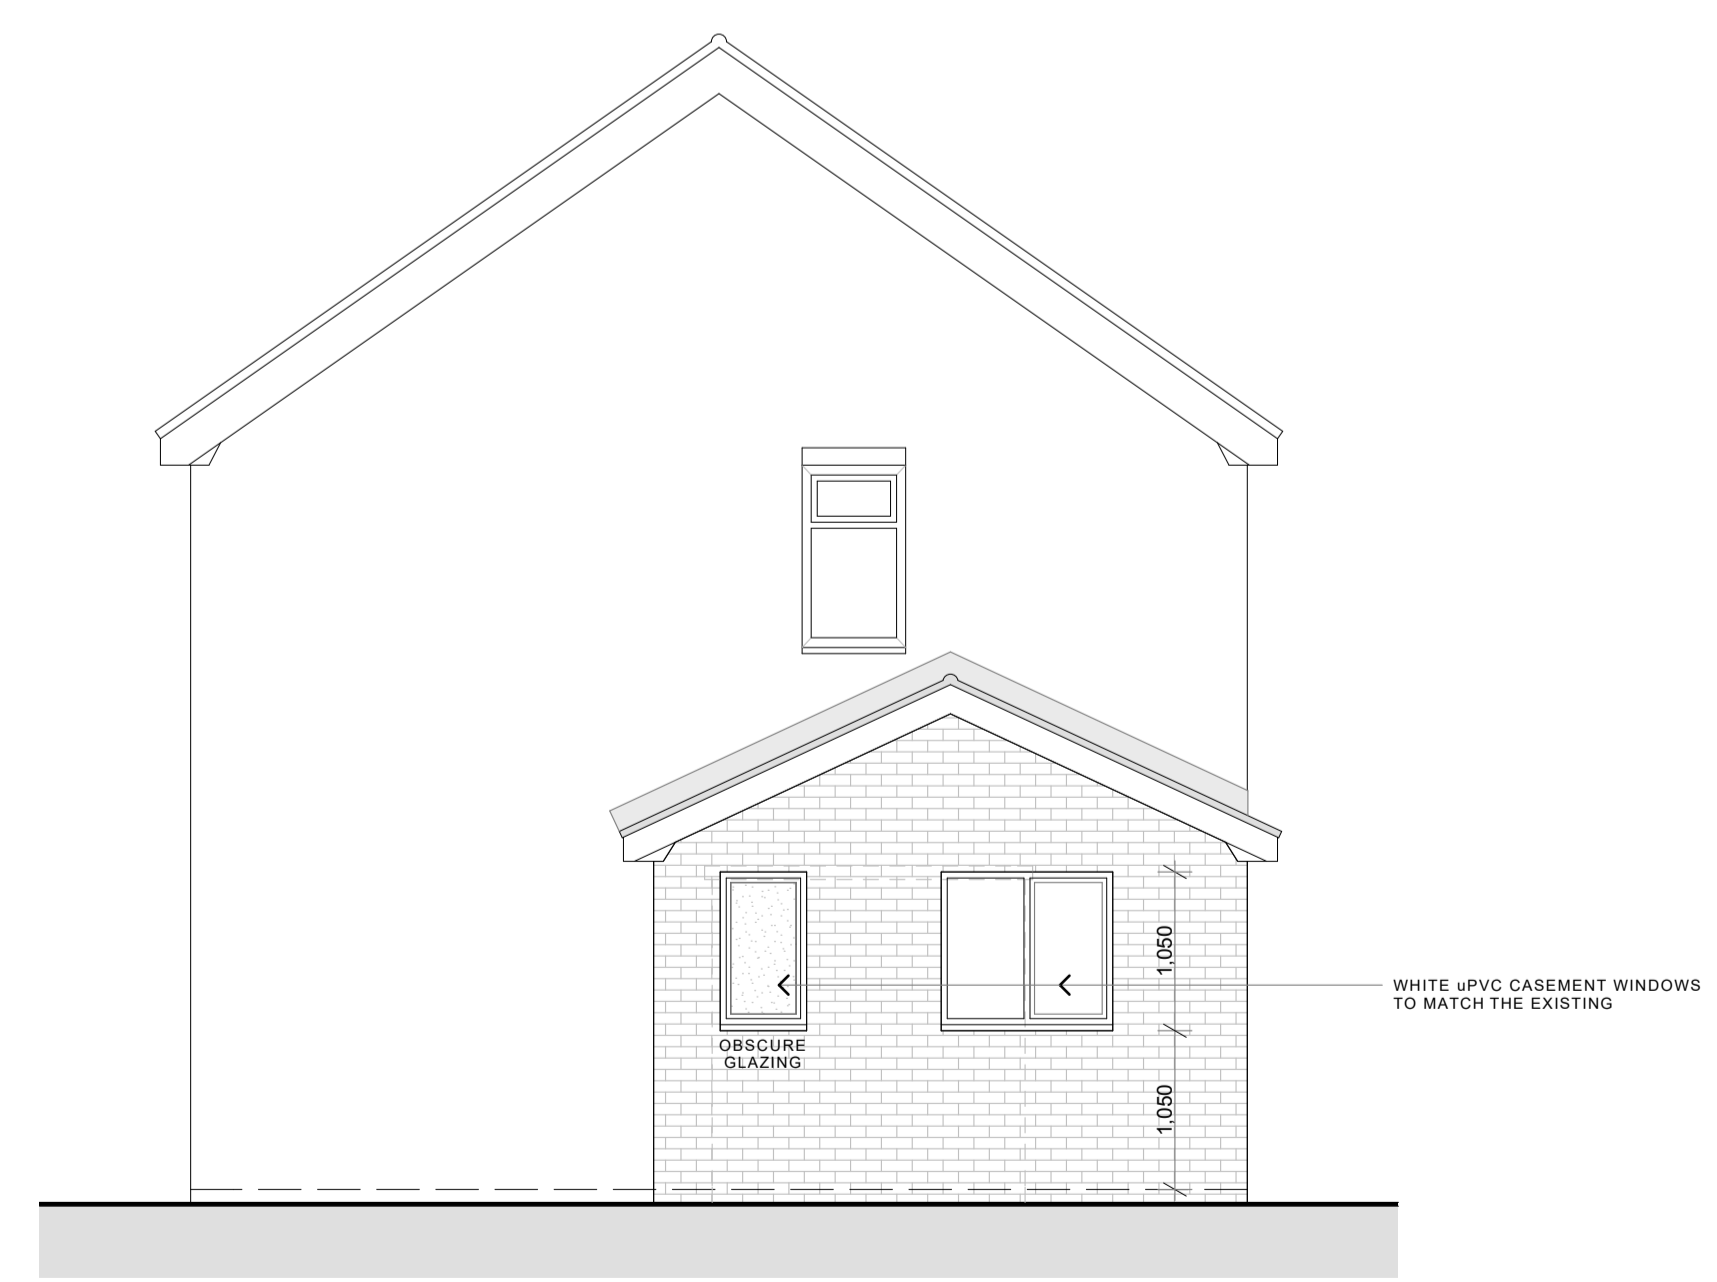

PROPOSED SIDE (SOUTH) ELEVATION

| REVISION | DESCRIPTION | DATE |
|---|-----------------|--|
| LINCOLNSHIRE ARCHITECTURAL DESIGN ARCHITECTURAL DRAWING SERVICES | | |
| Lincolnshire Architectural Design 44 Orchid Road Lincoln LN5 9XD T. 07748 636911 T. 07714 766601 E. lincarchdesign@gmail.com | | |
| SITE Mr. Paul Waite 17 School Crescent, Anwick, Sleaford NG34 9SW | | |
| PROJECT Proposed Single Storey Side Extension | | |
| DRAWING Proposed Drawing | | |
| DRAWING NUMBER 2021/150/02 | REVISION | SCALE (at A1) 1:50, 1:500 |
| | | DATE November 2021 |
| DRAWING STATUS PLANNING APPLICATION | | |