



0 1 2 3 4 5 6 7 8 9 10 11 12

SCALE: 1 UNIT= 1 METER @ 1/50

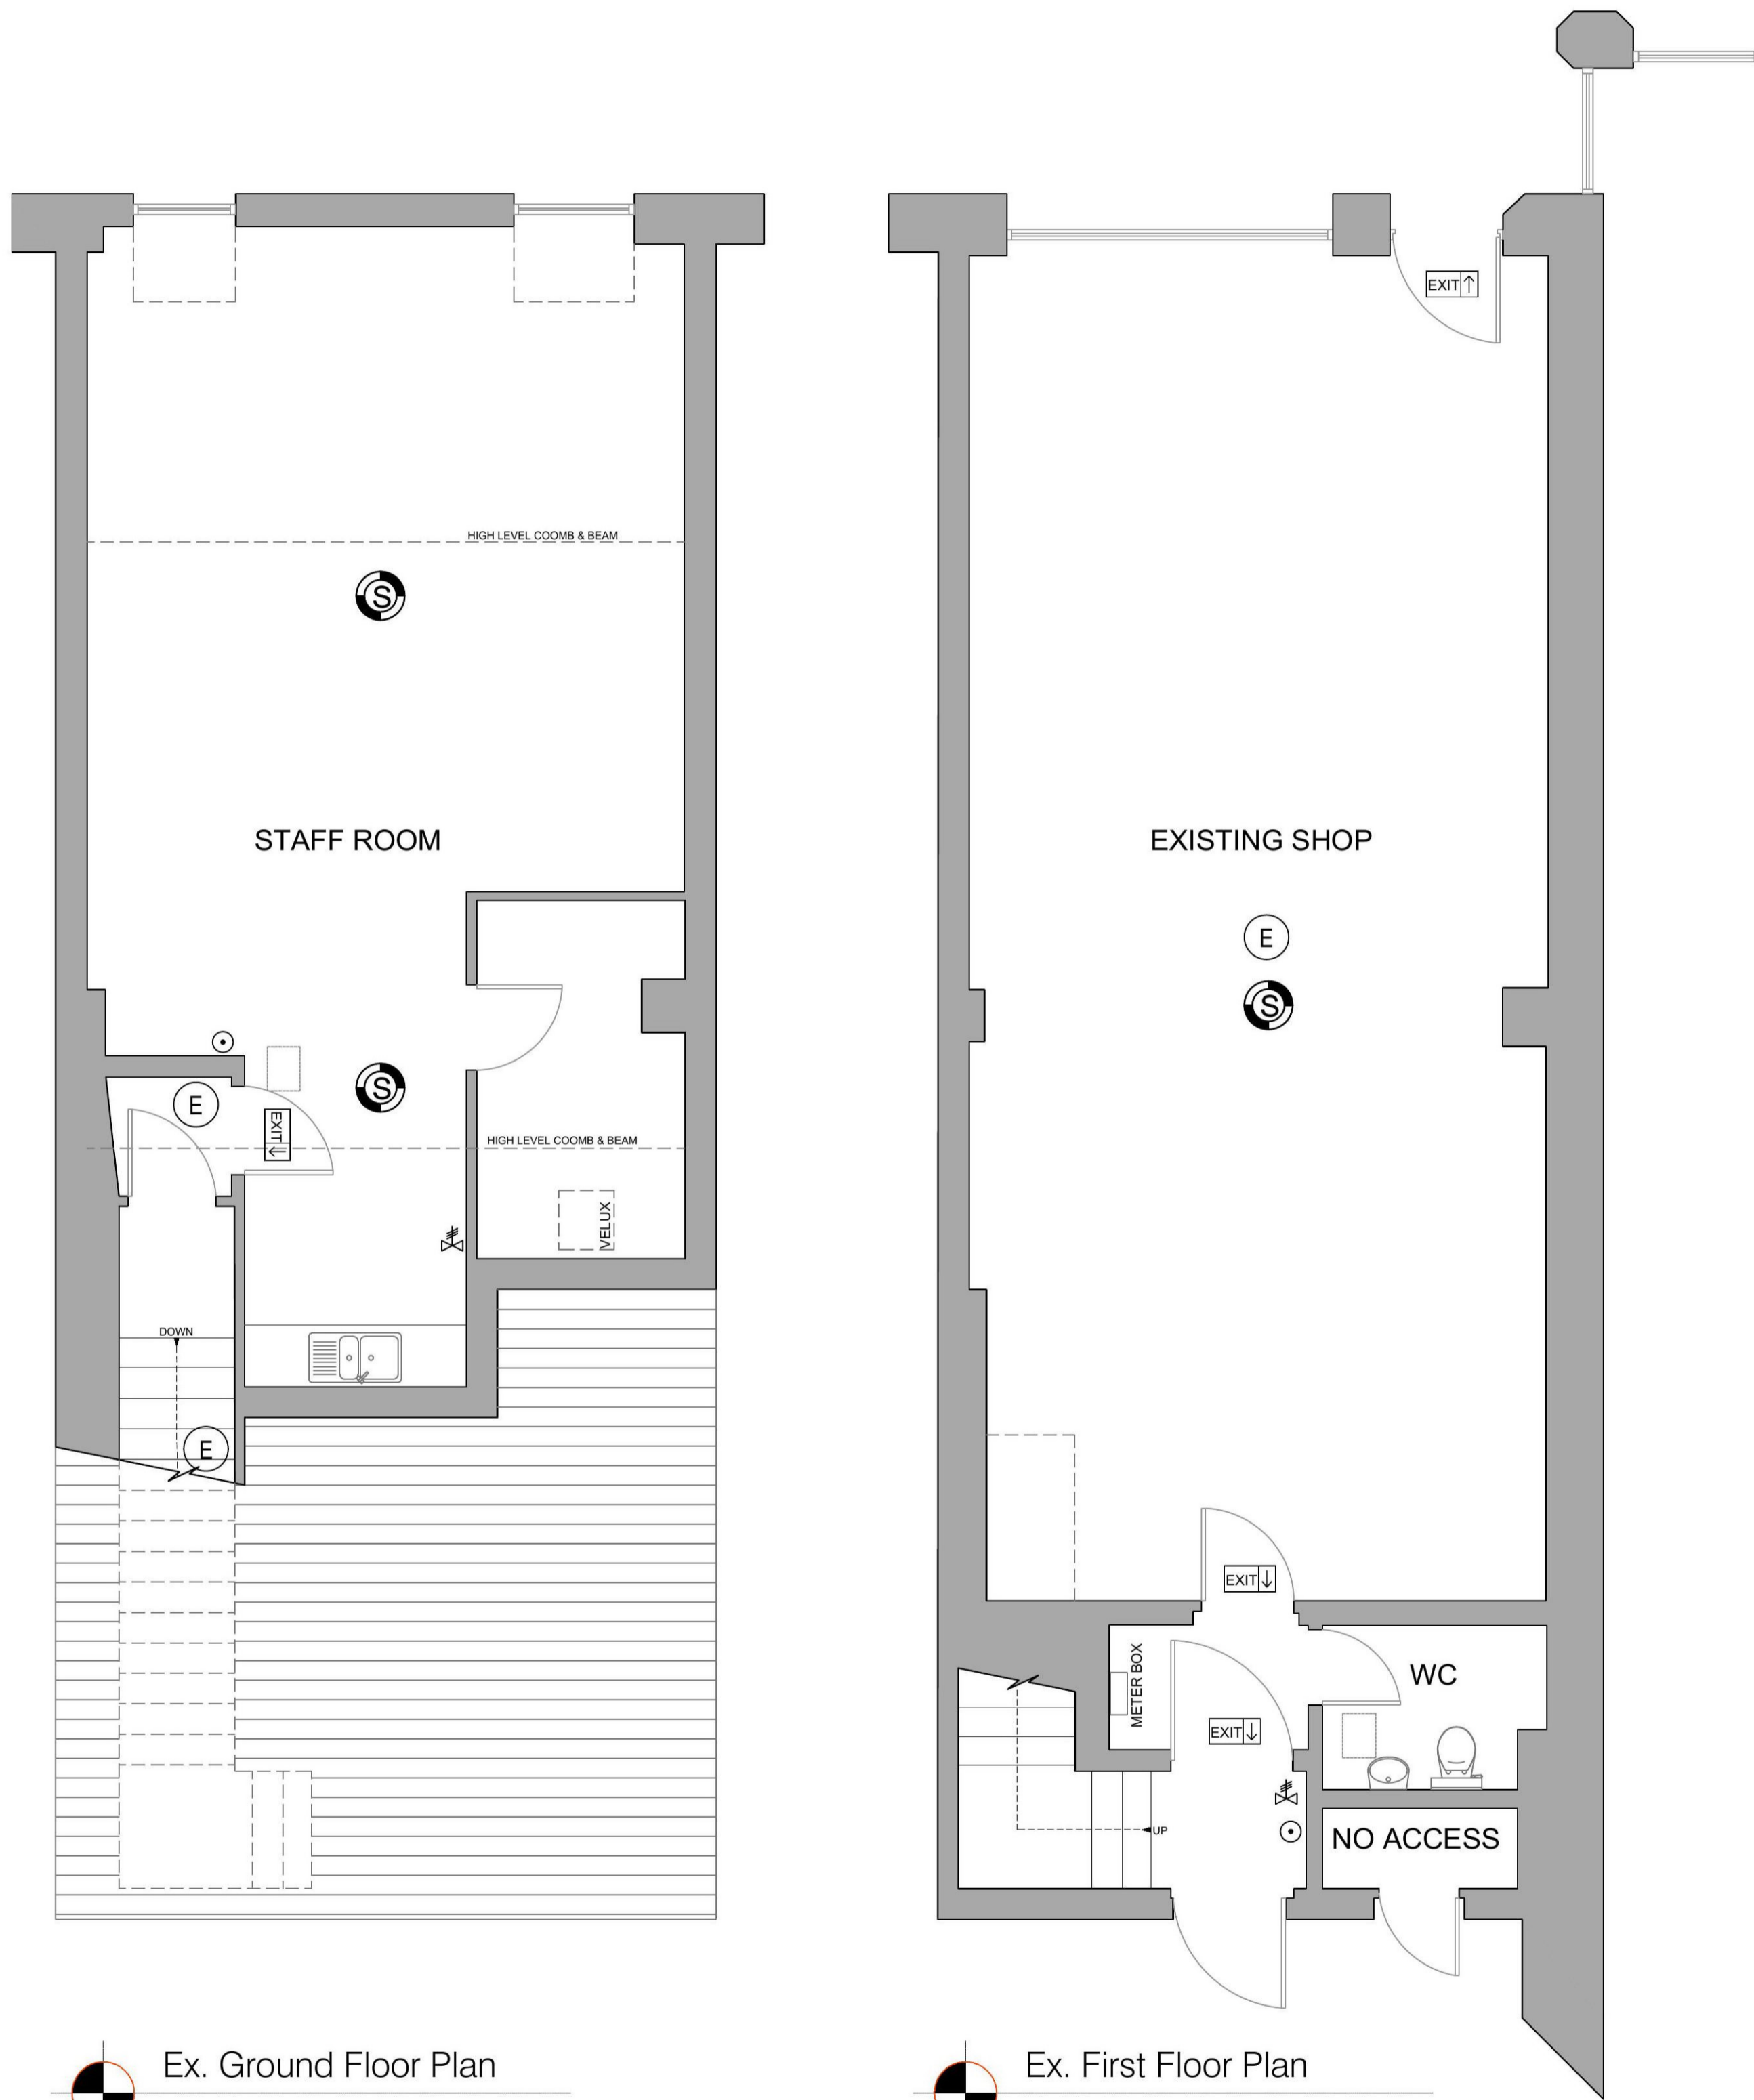

Ex. Ground Floor Plan  
Scale 1/50

Ex. First Floor Plan  
Scale 1/50

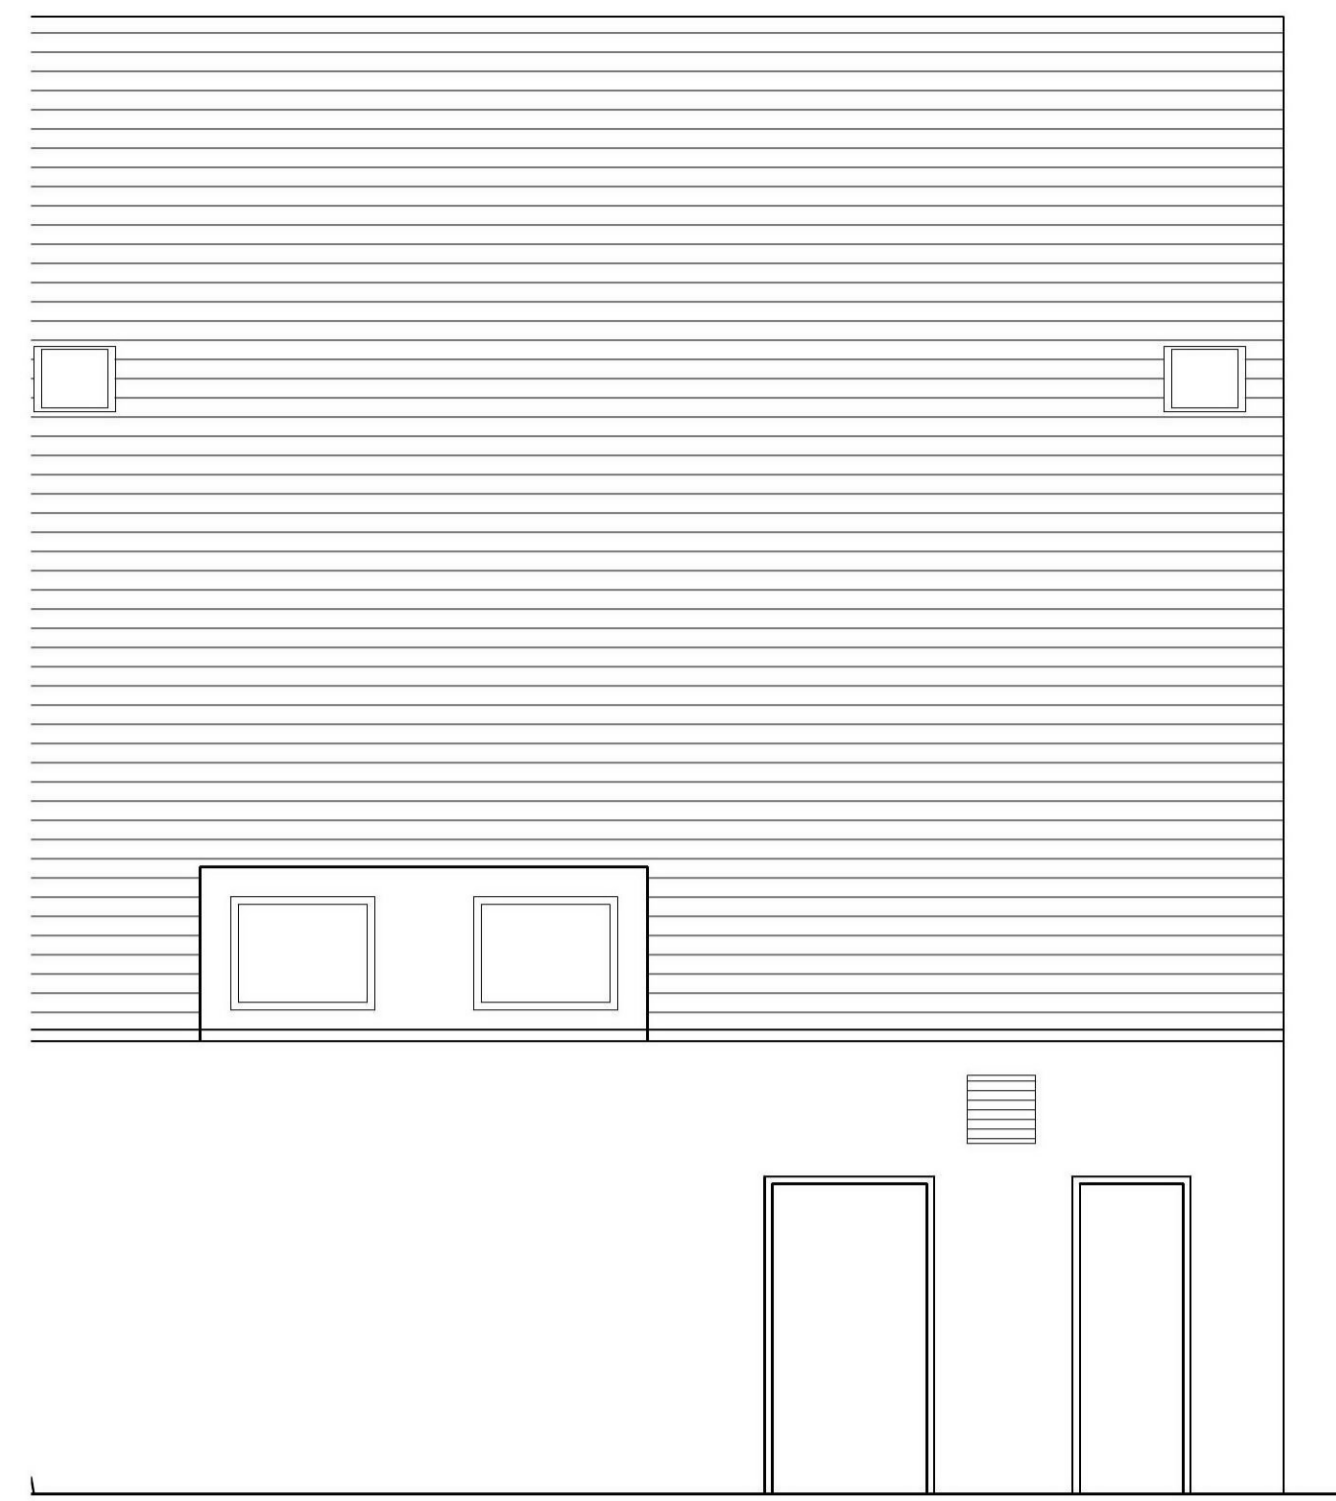


Ex. Rear Elevation  
Scale 1/50



Ex. Rear Elevation Photo

This copy has been made by or with the authority of Midlothian Council pursuant to Section 47 of the Designs and Patents Act 1988. Unless that Act provides a relevant exception to copyright, the copy must not be copied without the prior permission of the copyright owner.

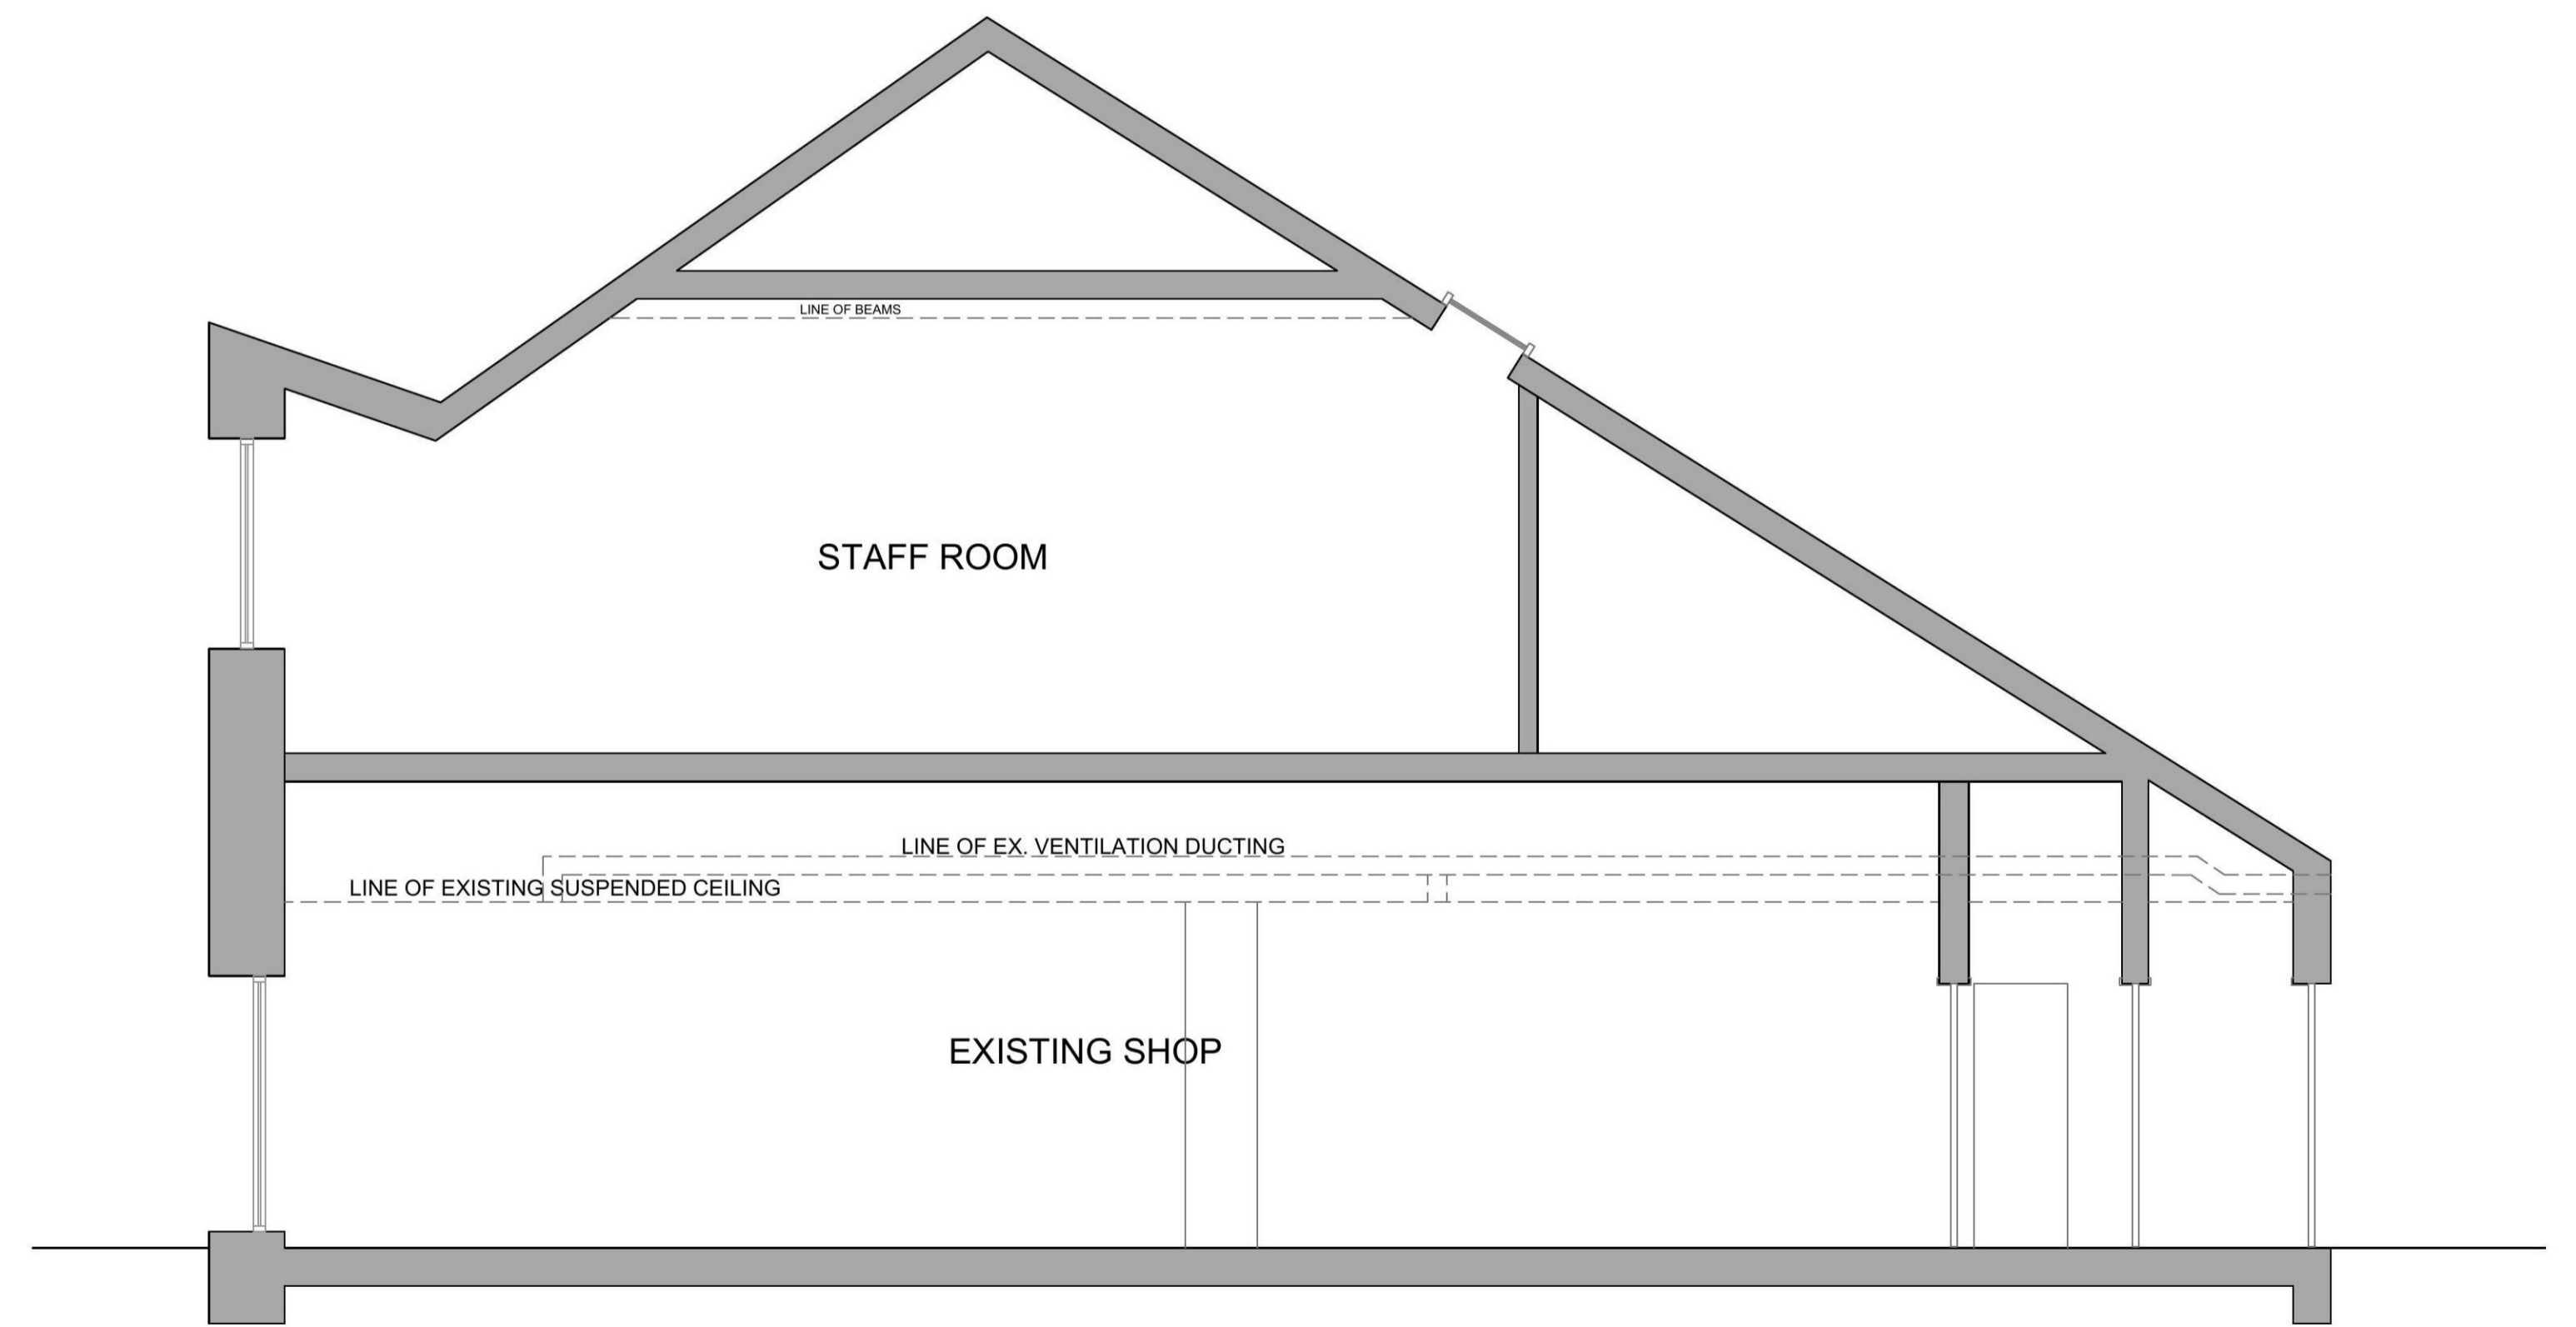

Ex. Section  
Scale 1/50

rev	date	details	by	rev	date	details	by

THIS DRAWING WAS PREPARED TO OBTAIN BUILDING CONTROL AND/OR PLANNING PERMISSION AND CAN ONLY BE USED AS A WORKING DRAWING WITH PERMISSION FROM FORMAT BUILDING DESIGN.

THIS OFFICE'S LIABILITY ENDS UPON THE RECEIPT OF A DECISION FROM BUILDING CONTROL AND/OR THE PLANNING DEPARTMENT.

THIS DRAWING IS NOT TO BE REPRODUCED WITHOUT PERMISSION.

CONTRACTOR NOT TO DEVIATE FROM THE APPROVED DRAWING WITHOUT INFORMING FORMAT DESIGN.

ALL SIZES AND DIMENSIONS TO BE VERIFIED ON SITE BY CONTRACTOR AND MANUFACTURER.

**SERVICES OFFERED:**

- MEASURED SURVEYS
- PLANNING CONSULTANTS
- FEASIBILITY STUDIES
- NEW BUILDS
- PLANNING APPLICATIONS
- LISTED BUILDING APPLICATIONS
- BUILDING WARRANT APPLICATIONS
- LIQUOR LICENCING DRAWINGS
- DEED PLANS

drawing title: Ex. Plans & Section  
job title: Unit 3, 23 John Street Penicuik  
client: Yusuf Cirkin  
status: Planning

scale: @A1  
drawing no: 10341 03 01  
date: 13.12.21  
drawn: MJ

**format DESIGN**  
FADADS Limited  
Holyrood Business Park 146 Duddingston Road West Edinburgh EH16 4AP

Tel: 0131 661 7666  
Fax: 0131 659 6033  
Email: formatdesign@aol.com  
Web: www.formatbuildingdesign.com

Red dashed lines indicate dountakings