


19 OCTOBER 2021.

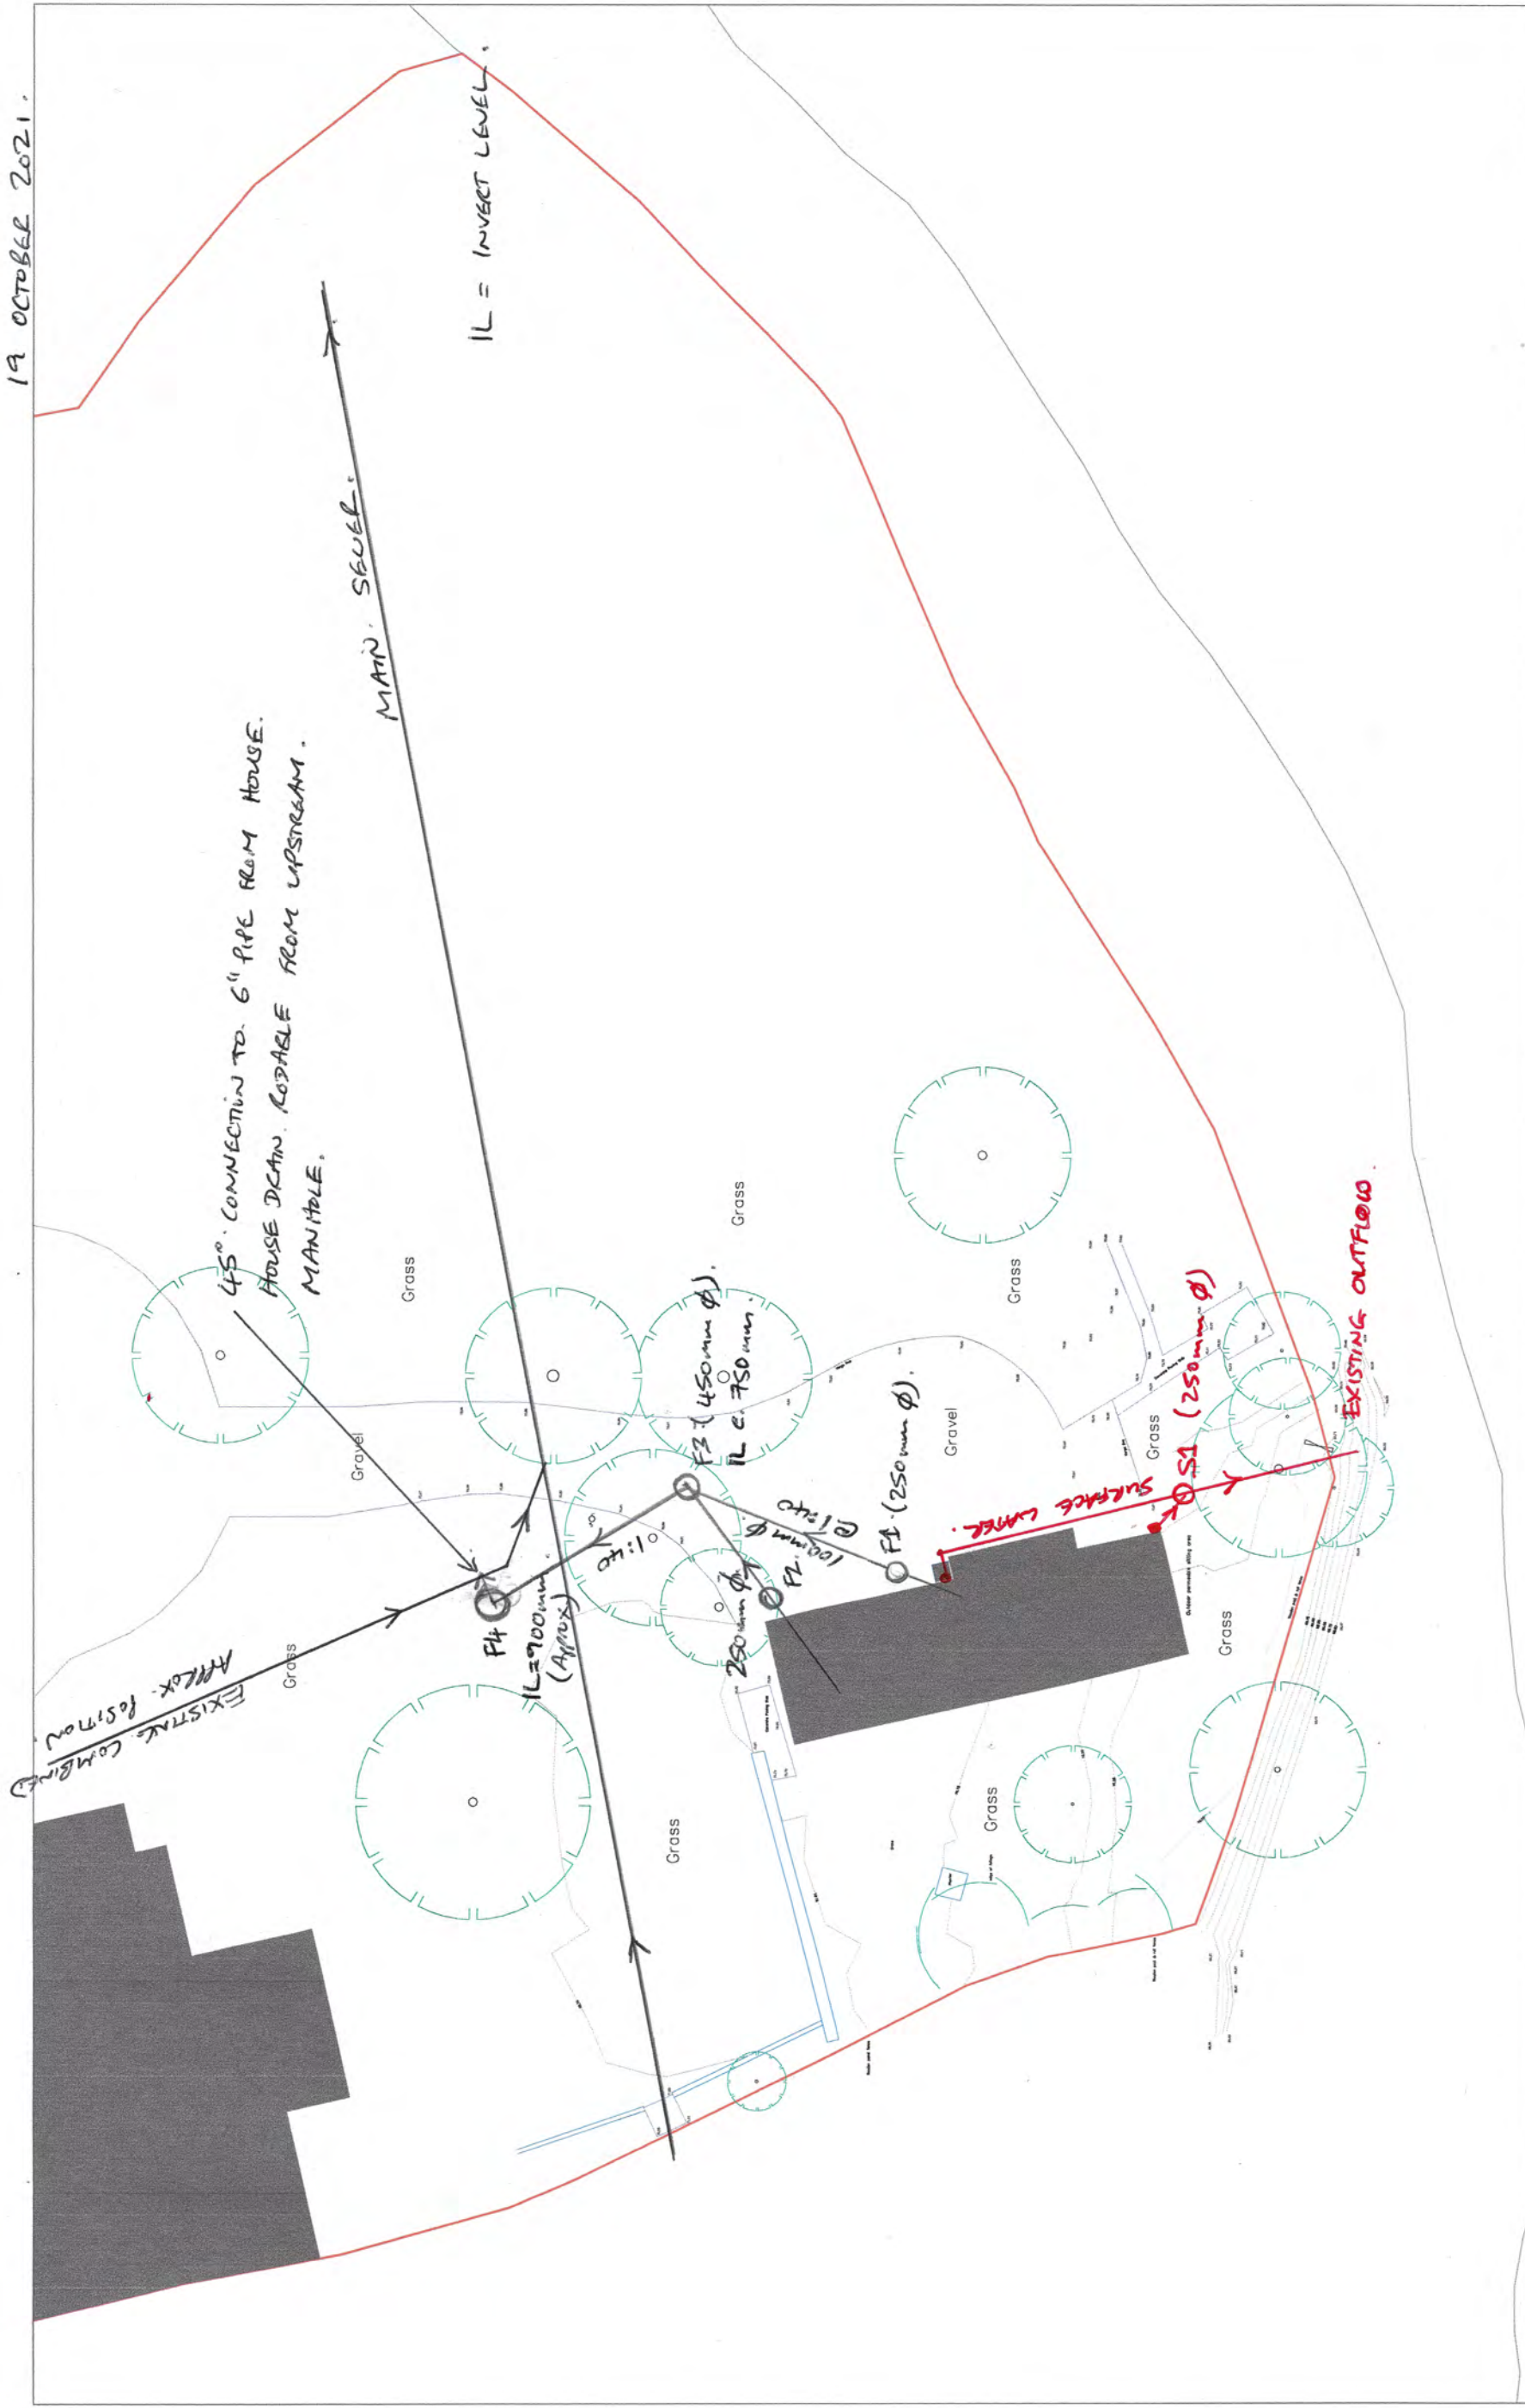

Notes:
 Drawings are based on survey data and may not accurately represent what is physically present.
 Do not scale from this drawing. All dimensions are to be verified on site before proceeding with the work.
 All dimensions are in millimeters unless noted otherwise.
 W&M shall be notified in writing of any discrepancies.

First Issue	BY	JW	DESCRIPTION
ISSUE	DATE	DRAWN	CHECKED

CLIENT
Edward Browne

PROJECT
Cobden House Outbuilding

DRAWING TITLE
Site Plan Proposed

SIZE & SCALE
1:200 @ A3

DRAWING STATUS
PLANNING

JOB NUMBER
2020-006

DRAWING NO.
T099A

REVISION

