

10cm at A3

10cm at A3

1. Dimensioned Drawings only.
2. Proposed works are based upon survey information provided by others. The Architect is not responsible for discrepancies in survey information.
3. All dimensions to be checked on site prior to commencement of any works, and/or preparation of any shop drawings.
4. All co-ordinates, levels, dimensions and discrepancies are to be reported to the Architect.
5. All temporary works to be responsibility of the contractor.
6. This drawing to be read in conjunction with all relevant Architect's drawings, specifications and other Consultant's information.

DRAWING ISSUE AND REVISION:

-:	28.05.21:	FOR COMMENT
A:	22.07.21:	FOR COMMENT
B:	16.09.21:	FOR COMMENT
C:	16.11.21:	FOR PLANNING

PROJECT:
**Middle Farm, Hogshaw
 Buckingham MK18 3LB**

DRAWING NUMBER:
2101_GA_01_C

DRAWING TITLE:
**PROPOSED: Ground Floor
 Plan**

SCALE:
1:100 @ A3

CLIENT:
**Caroline and Adrian
 Carne**

EMMA GUY ARCHITECT


PATCH, NORTH LEE LANE
 TERRICK HP22 5YB
 BUCKINGHAMSHIRE UK
 TEL: +44 (0)1296 614815
 TEL: +44 (0)7957 625485
 emma@emmaguy.com

1 Proposed Ground Floor Plan
 1:100





1 Proposed Front (West) Elevation
1:100

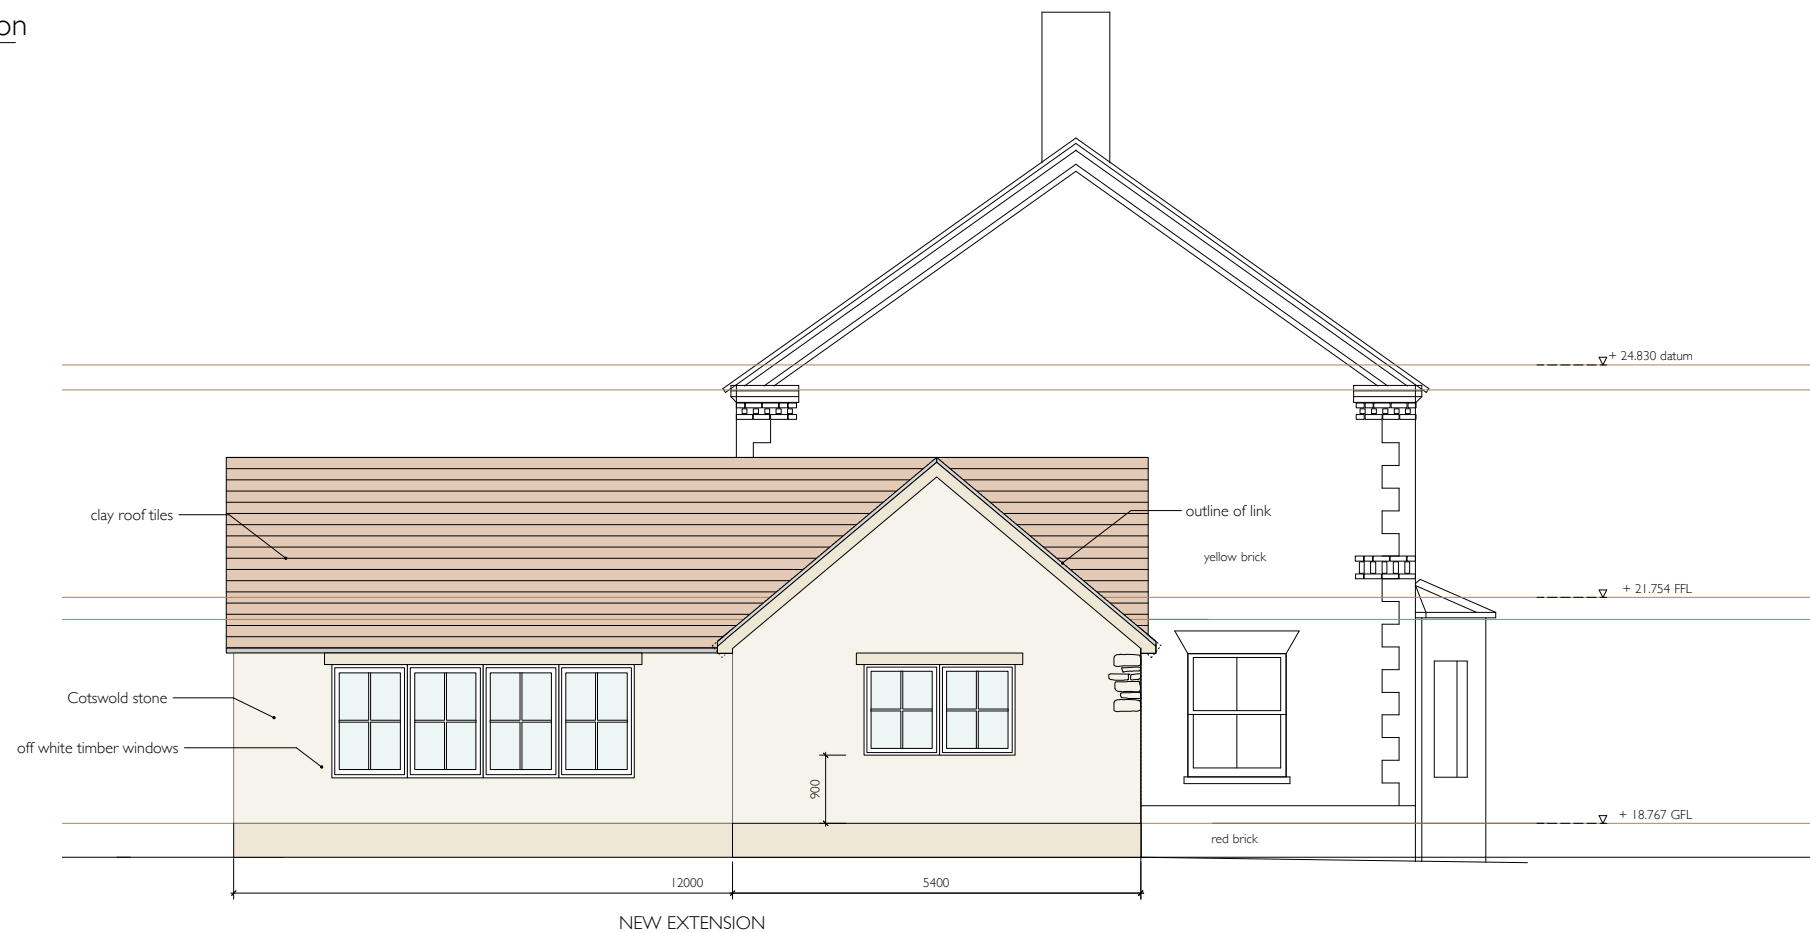

2 Proposed North Elevation
1:100

1. Dimensioned Drawings only.
2. Proposed works are based upon survey information provided by others. The Architect is not responsible for discrepancies in survey information.
3. All dimensions to be checked on site prior to commencement of any works, and/or preparation of any shop drawings.
4. All co-ordinates, levels, dimensions and discrepancies are to be reported to the Architect.
5. All temporary works to be responsibility of the contractor.
6. This drawing to be read in conjunction with all relevant Architect's drawings, specifications and other Consultant's information.

DRAWING ISSUE AND REVISION:

-:	22.07.21: FOR COMMENT
A:	16.09.21: FOR COMMENT
B:	16.11.21: FOR PLANNING

PROJECT:
Middle Farm, Hogshaw
Buckingham MK18 3LB

DRAWING NUMBER:
2101_GA_02_B

DRAWING TITLE:
PROPOSED: Elevations

SCALE:
1:100 @ A3


CLIENT:
Caroline and Adrian Carne

EMMA GUY ARCHITECT

PATCH, NORTH LEE LANE
 TERRICK HP22 5YB
 BUCKINGHAMSHIRE UK
 TEL: +44 (0)1296 614815
 TEL: +44 (0)7957 625485
 emma@emmaguy.com



1 Proposed Rear (East) Elevation
1:100

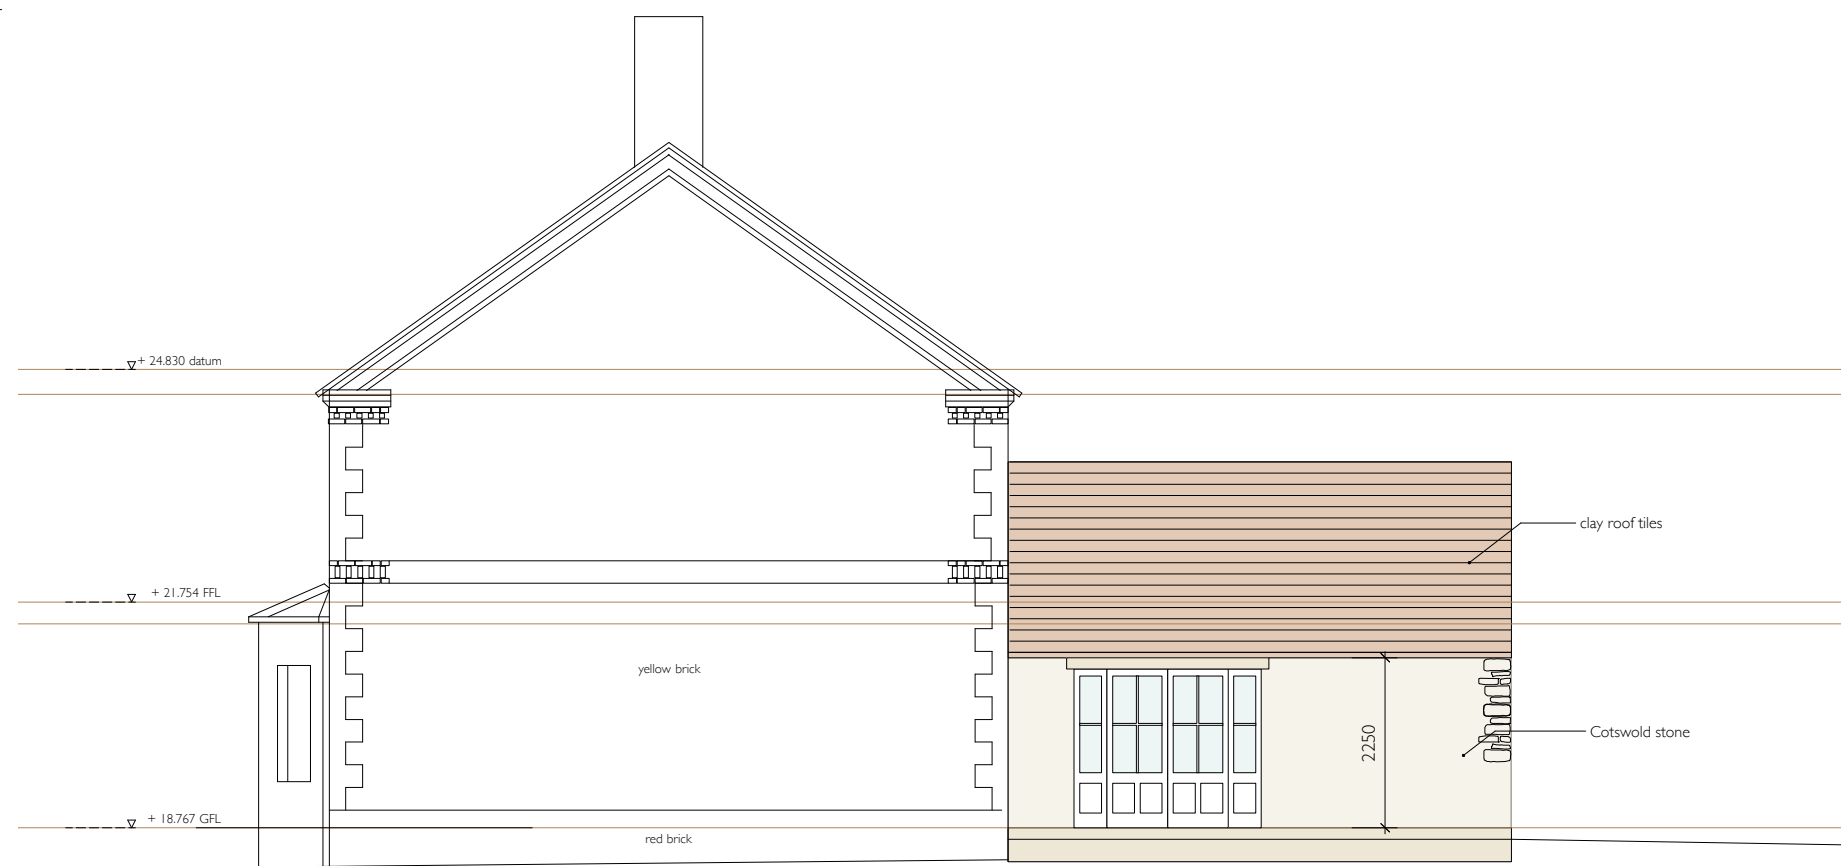

2 Proposed South Elevation
1:100

1. Dimensioned Drawings only.
2. Proposed works are based upon survey information provided by others. The Architect is not responsible for discrepancies in survey information.
3. All dimensions to be checked on site prior to commencement of any works, and/or preparation of any shop drawings.
4. All co-ordinates, levels, dimensions and discrepancies are to be reported to the Architect.
5. All temporary works to be responsibility of the contractor.
6. This drawing to be read in conjunction with all relevant Architect's drawings, specifications and other Consultant's information.

DRAWING ISSUE AND REVISION:

-:	22.07.21: FOR COMMENT
A:	16.09.21: FOR COMMENT
B:	16.11.21: FOR PLANNING

PROJECT:
**Middle Farm, Hogshaw
Buckingham MK18 3LB**

DRAWING NUMBER:
2101_GA_03_B


DRAWING TITLE:
PROPOSED: Elevations

SCALE:
1:100 @ A3

CLIENT:
**Caroline and Adrian
Carne**

EMMA GUY ARCHITECT

PATCH, NORTH LEE LANE
TERRICK HP22 5YB
BUCKINGHAMSHIRE UK
TEL: +44 (0)1296 614815
TEL: +44 (0)7957 625485
emma@emmaguy.com

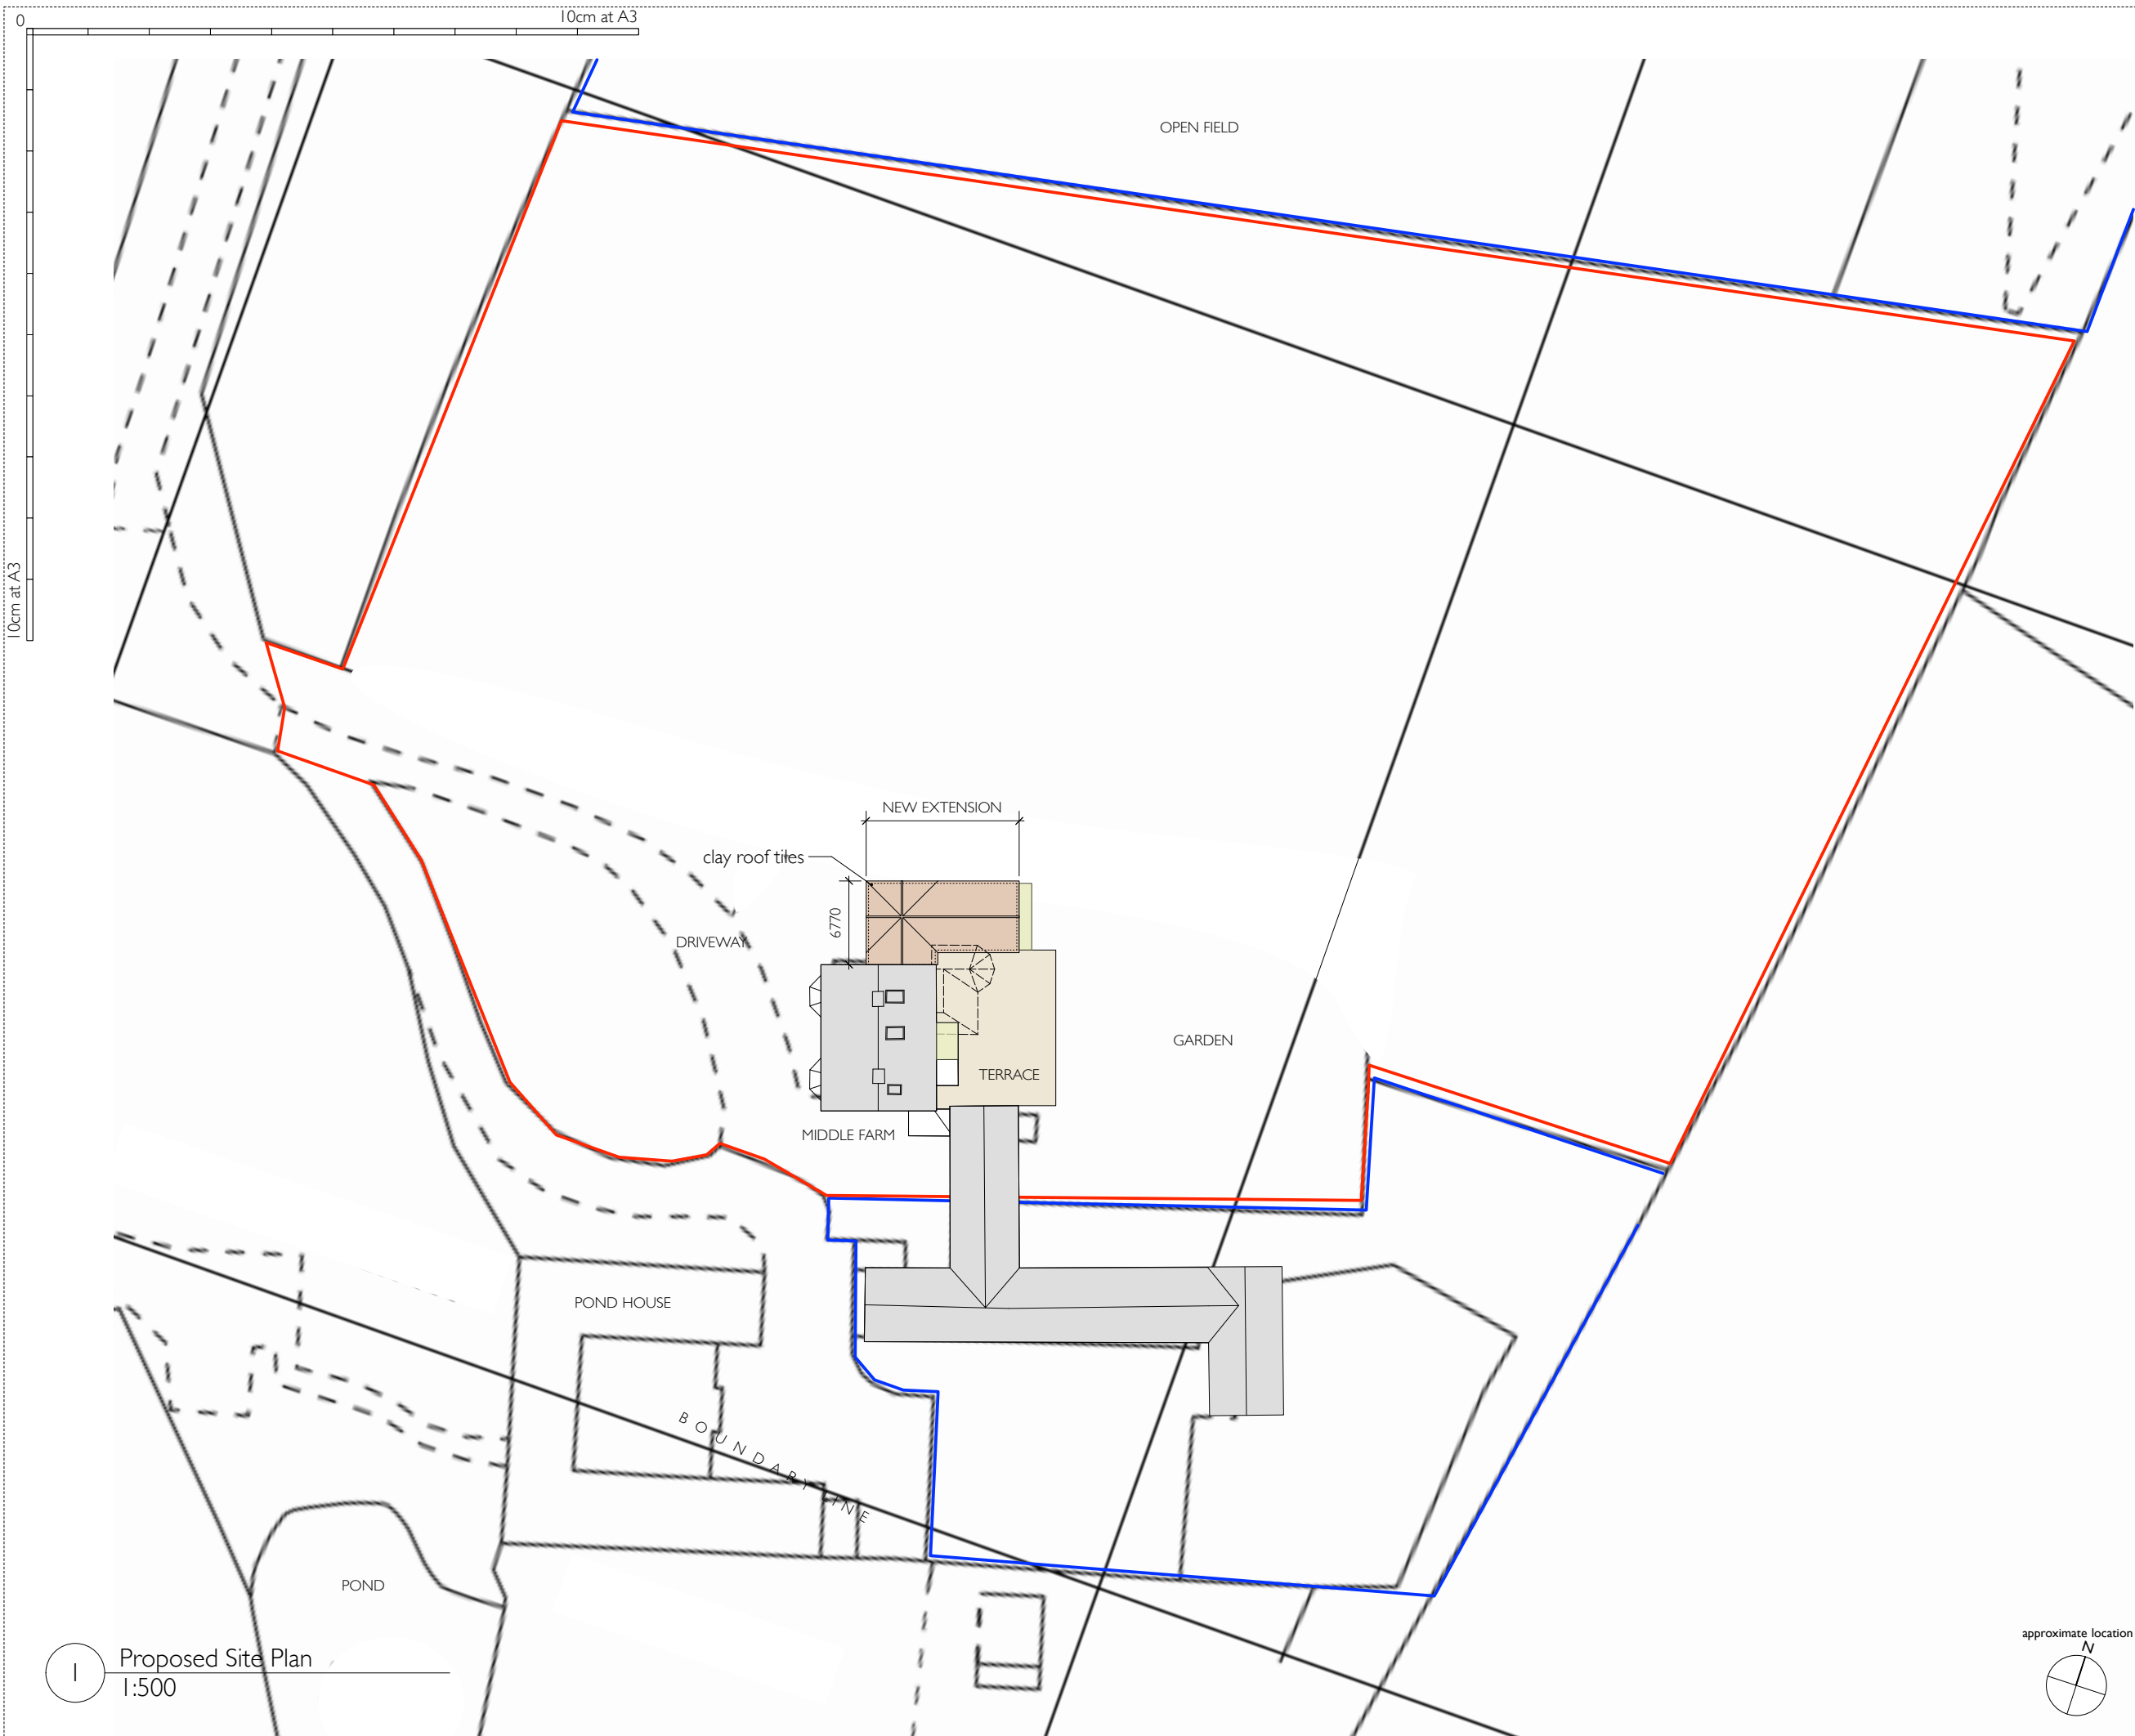

1. Dimensioned Drawings only.
2. Proposed works are based upon survey information provided by others. The Architect is not responsible for discrepancies in survey information.
3. All dimensions to be checked on site prior to commencement of any works, and/or preparation of any shop drawings.
4. All co-ordinates, levels, dimensions and discrepancies are to be reported to the Architect.
5. All temporary works to be responsibility of the contractor.
6. This drawing to be read in conjunction with all relevant Architect's drawings, specifications and other Consultant's information.

DRAWING ISSUE AND REVISION:
 -: 17.12.21: FOR PLANNING

PROJECT:
**Middle Farm, Hogshaw
 Buckingham MK18 3LB**

DRAWING NUMBER:
2101_GA_04

DRAWING TITLE:
**PROPOSED: Site and Roof
 Plan**

SCALE:
1:500 @ A3

CLIENT:
**Caroline and Adrian
 Carne**

EMMA GUY ARCHITECT

PATCH, NORTH LEE LANE
 TERRICK HP22 5YB
 BUCKINGHAMSHIRE UK
 TEL: +44 (0)1296 614815
 TEL: +44 (0)7957 625485
 emma@emmaguy.com

1 Proposed Site Plan
 1:500