

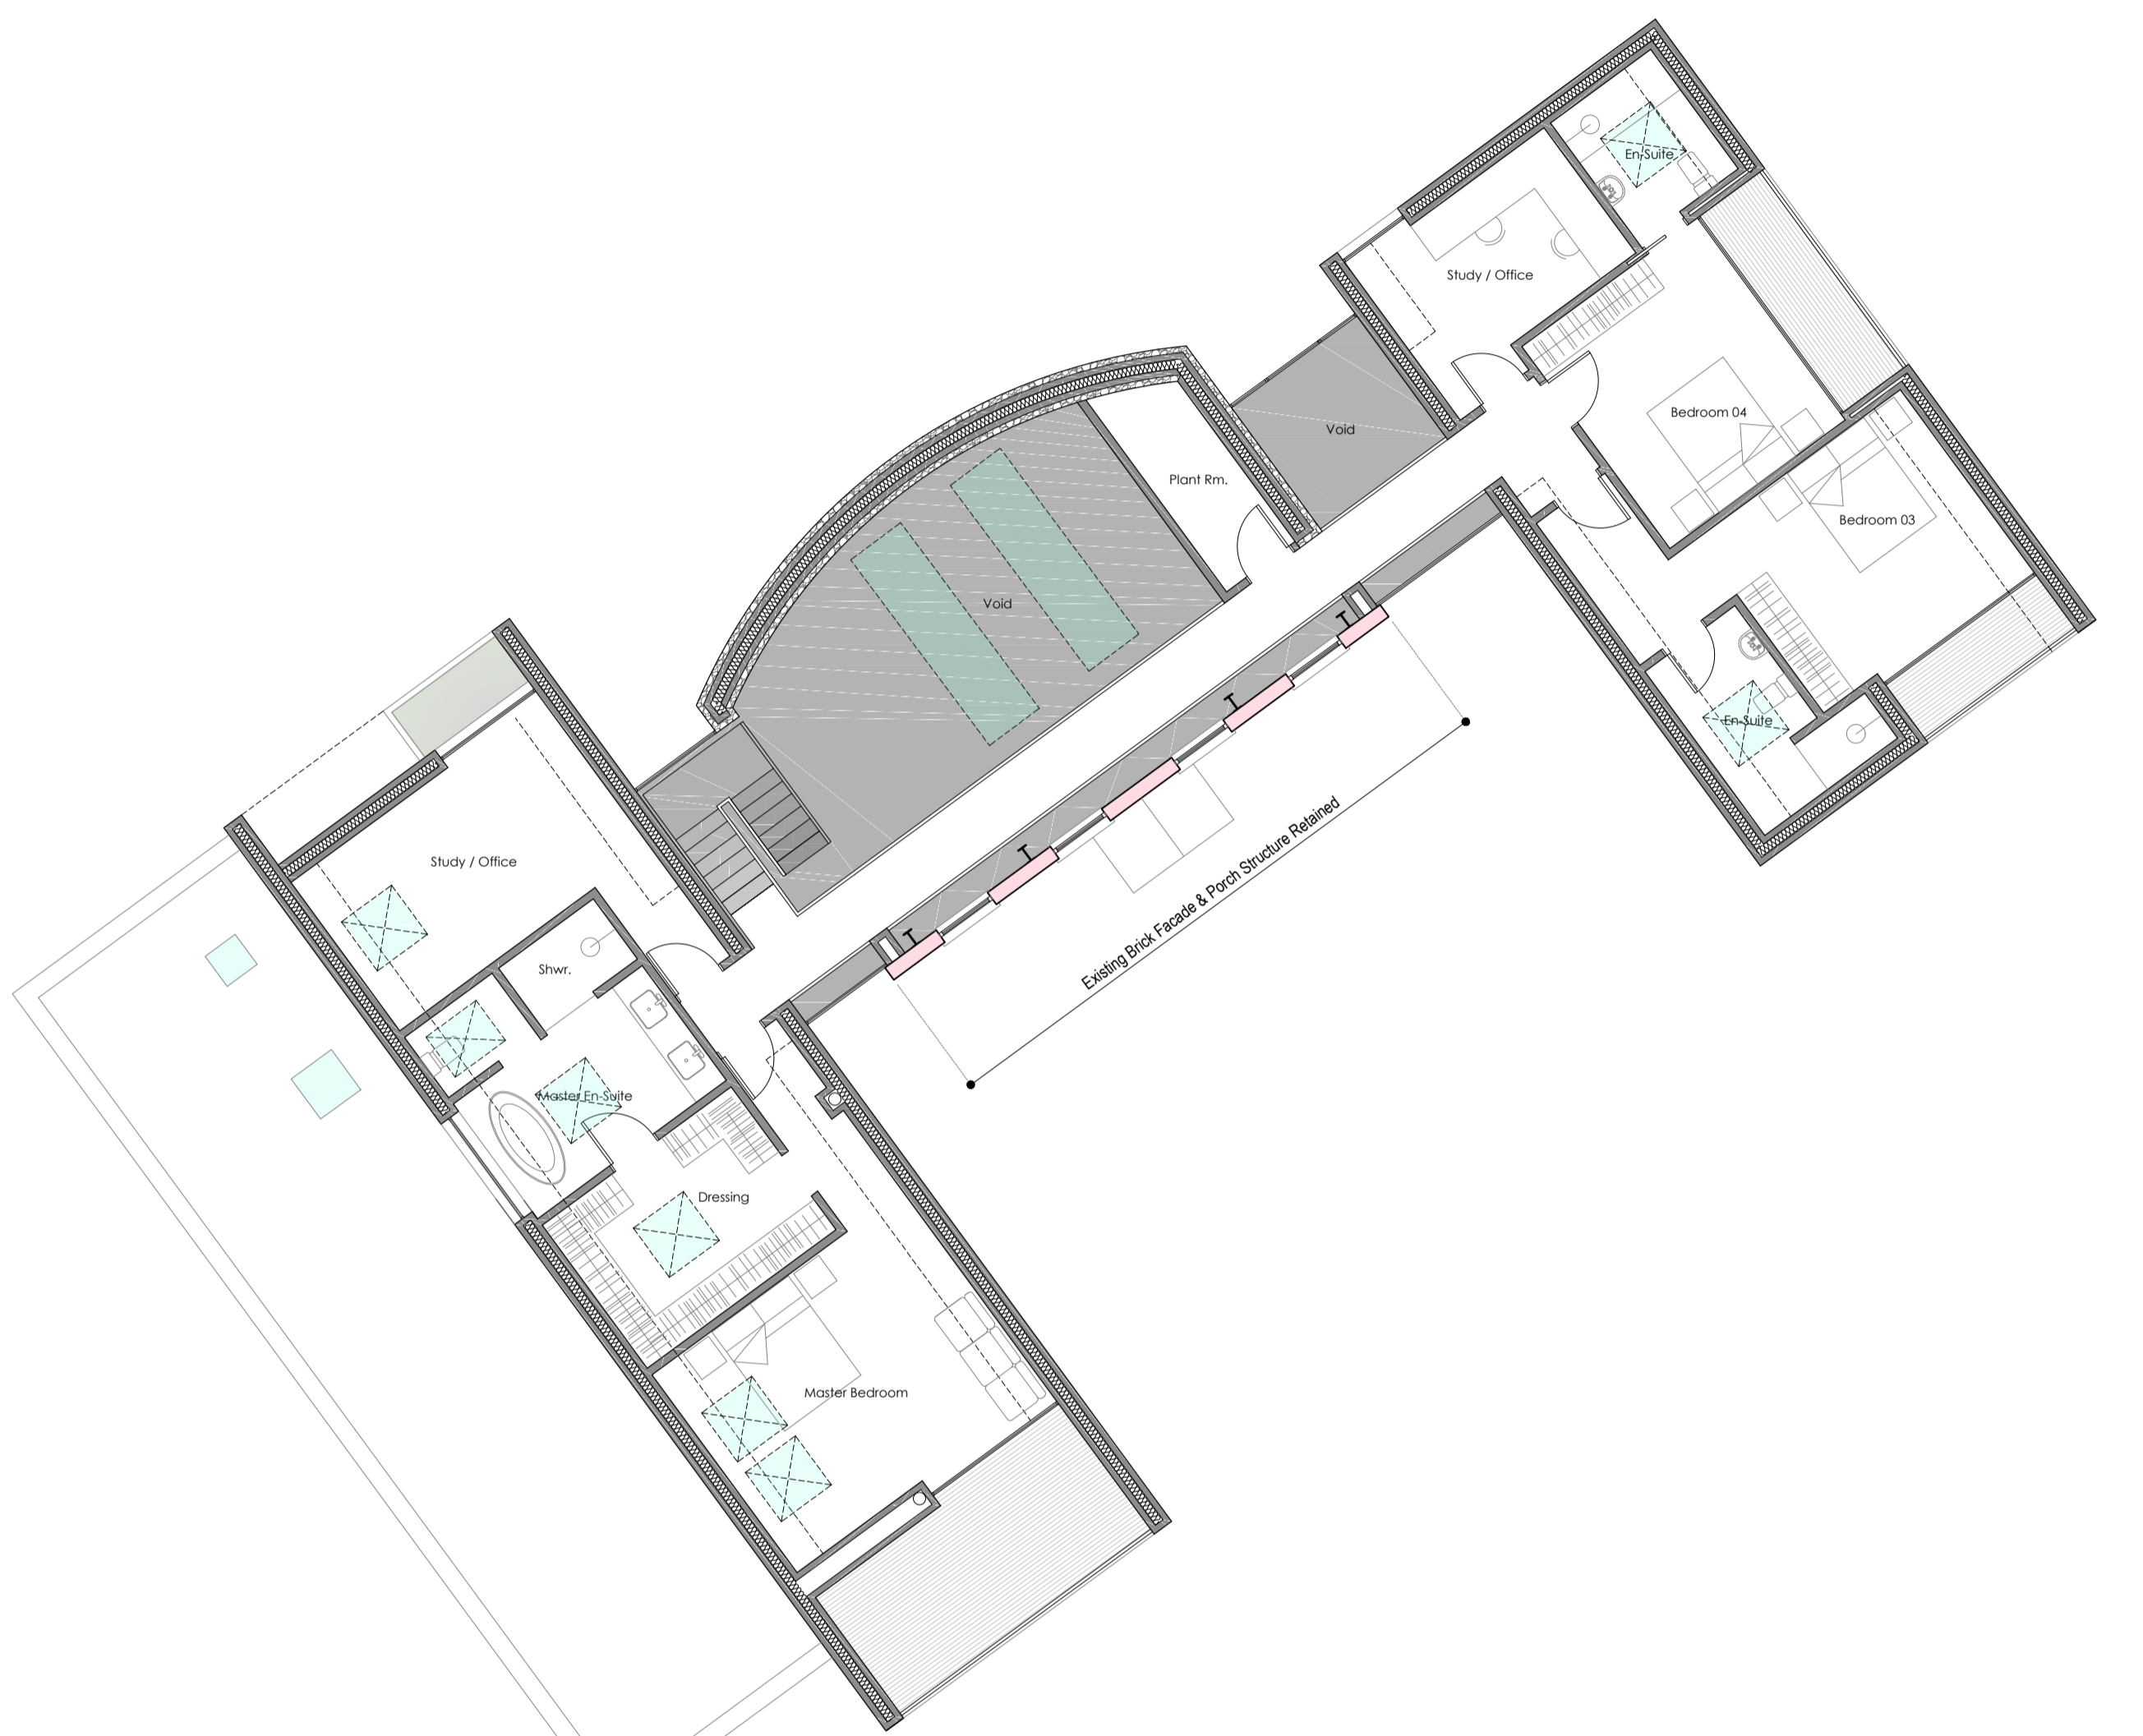
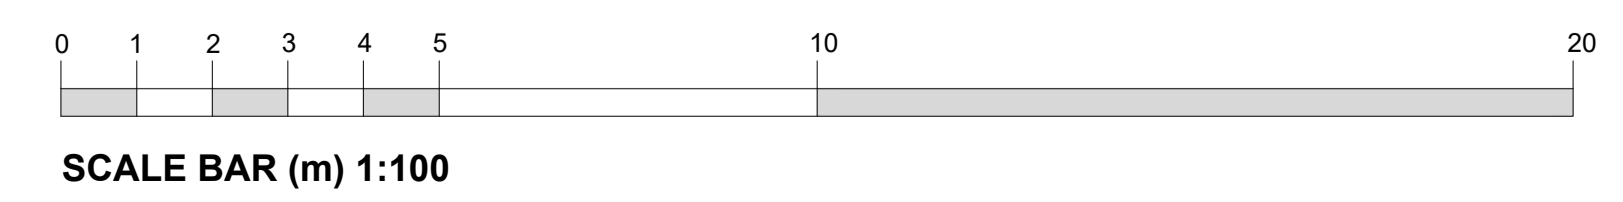
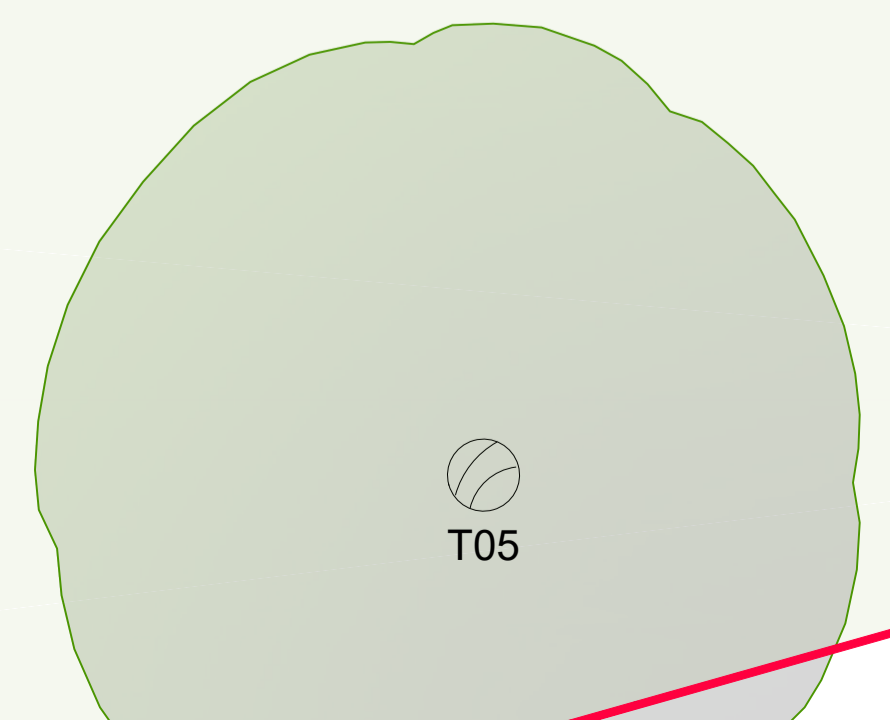


Proposed GF Plan
Scale 1: 100

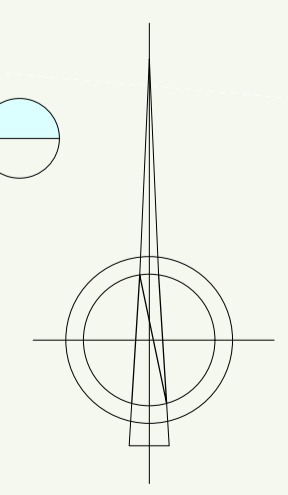

Proposed FF Plan
Scale 1: 100

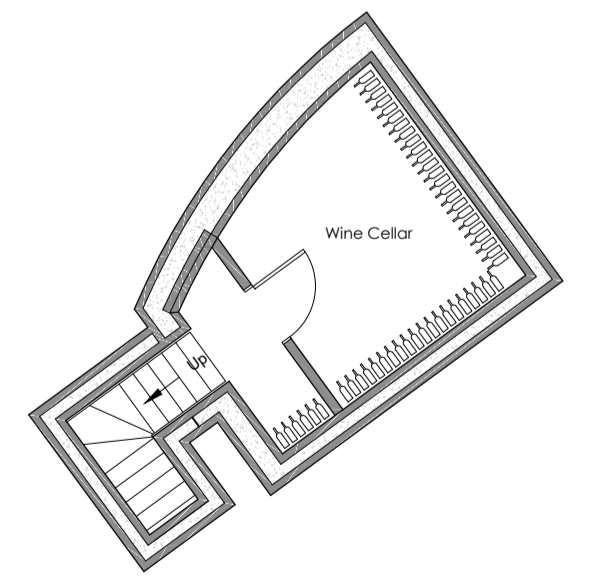

Proposed Cellar Plan
Scale 1: 100

Planning Comments/Revision Notes:	Job No.	1528	High Barn, Stanhoe - Medhurst
	Drawing No.	003	Proposed Floor Plans
	Revision		RTK Stamford Ltd.
	Scale	1:100@A1	<small> CHARTERED ARCHITECTS CHARTERED SURVEYORS PROJECT 01780 482483 No.20 - PEP 2EP www.rtkstamford.com </small>
	Issue Date	29/11/2021	<small> Drawn: TG RTK RIBA ARCS </small>



Drawing to be scaled for planning purposes only. All dimensions to be verified on site. All drawings are the copyright of RTK Stamford Ltd.