



Existing OS Location Plan
Scale 1: 1250

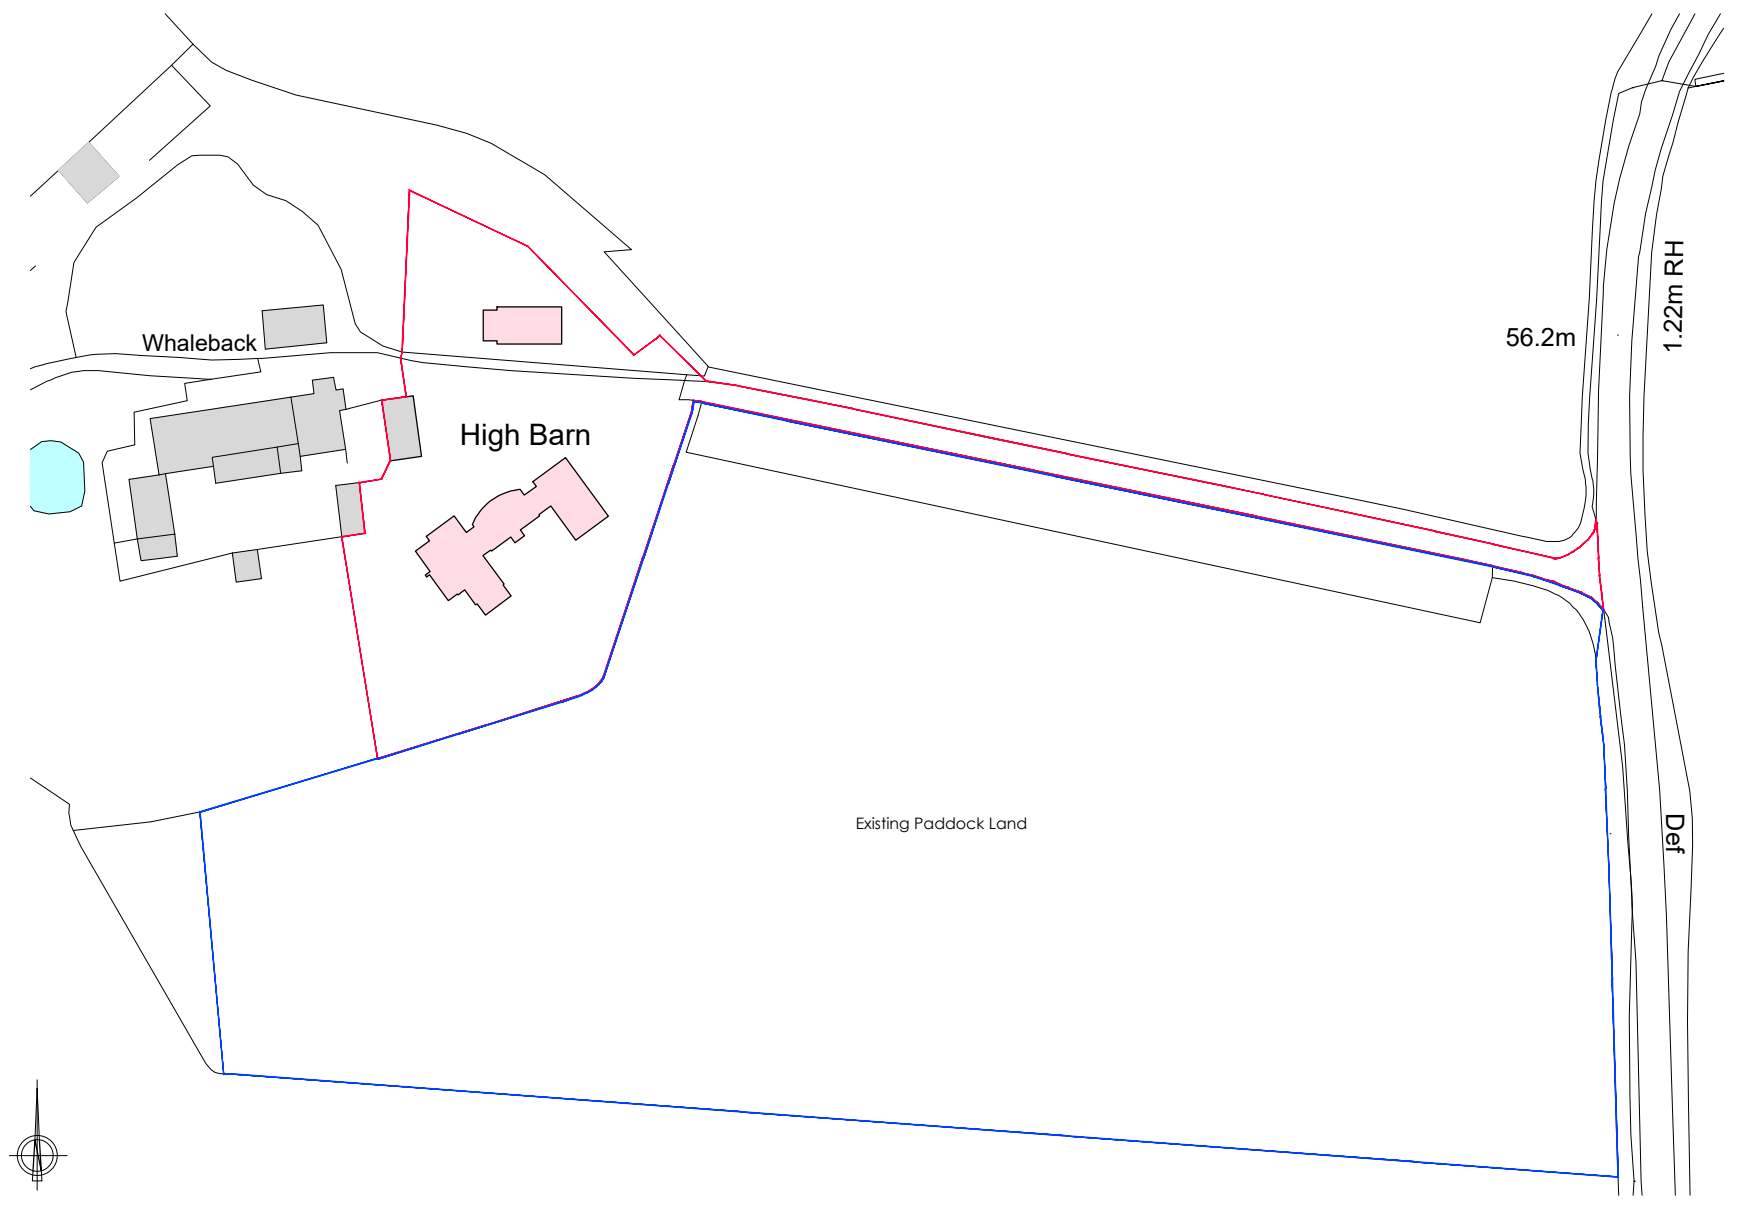

Proposed OS Location Plan
Scale 1: 1250



Existing Site Plan
Scale 1: 200

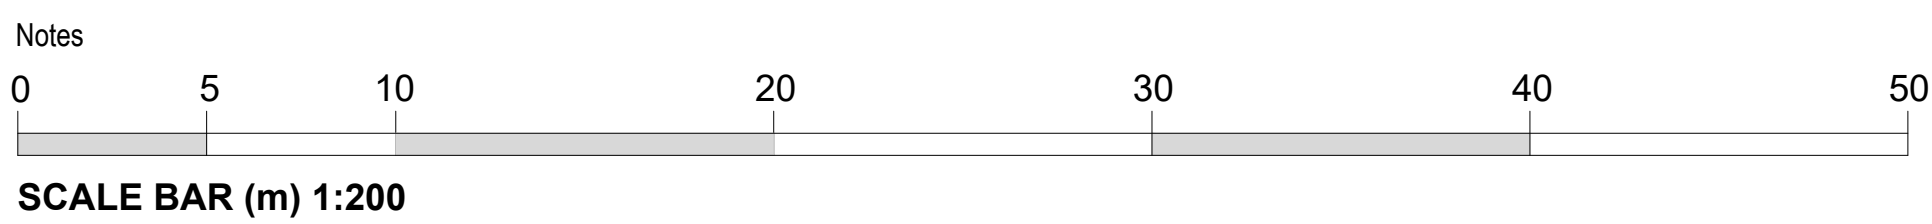

Notes

Planning Comments/Revision Notes:	Job No. 1528	High Barn, Stanhoe - Medhurst
	Drawing No. 001	Existing Site Plan / OS LP
	Revision -	RTK Stamford Ltd. <small>CHARTERED ARCHITECTS CHARTERED SURVEYORS PROJECT NO. 01780 482483 No.20 - PE9 ZEP www.rtkstamford.co.uk</small>
	Scale 1:200@A1	Issue Date 13/08/2021 Drawn TG

Drawing to be scaled for planning purposes only. All dimensions to be verified on site. All drawings are the copyright of RTK Stamford Ltd.

