




The copyright of this drawing and any design shown on it is owned by Harringtons. Figured dimensions only to be worked from, and contractors are to check all dimensions on site. Any discrepancies to be reported before proceeding.

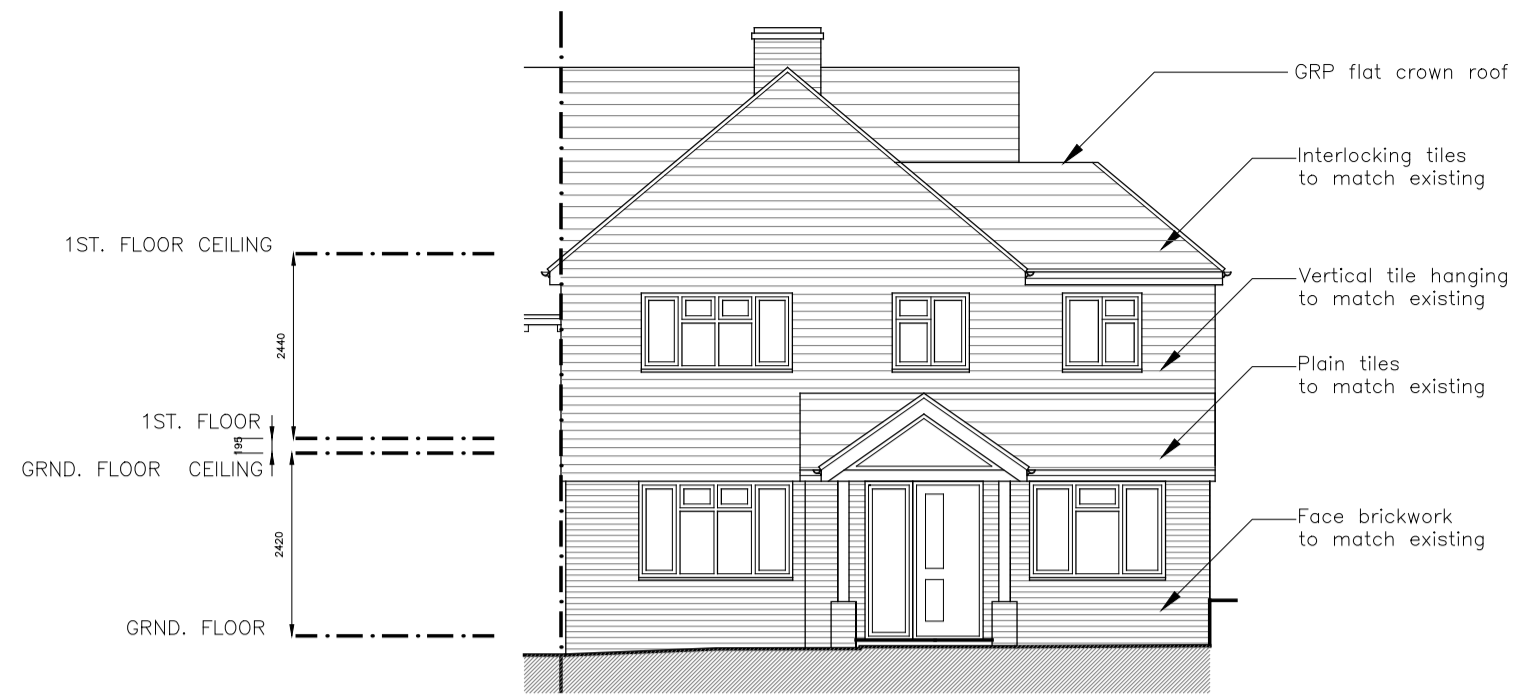


Front Elevation...

 


Scale 1:100

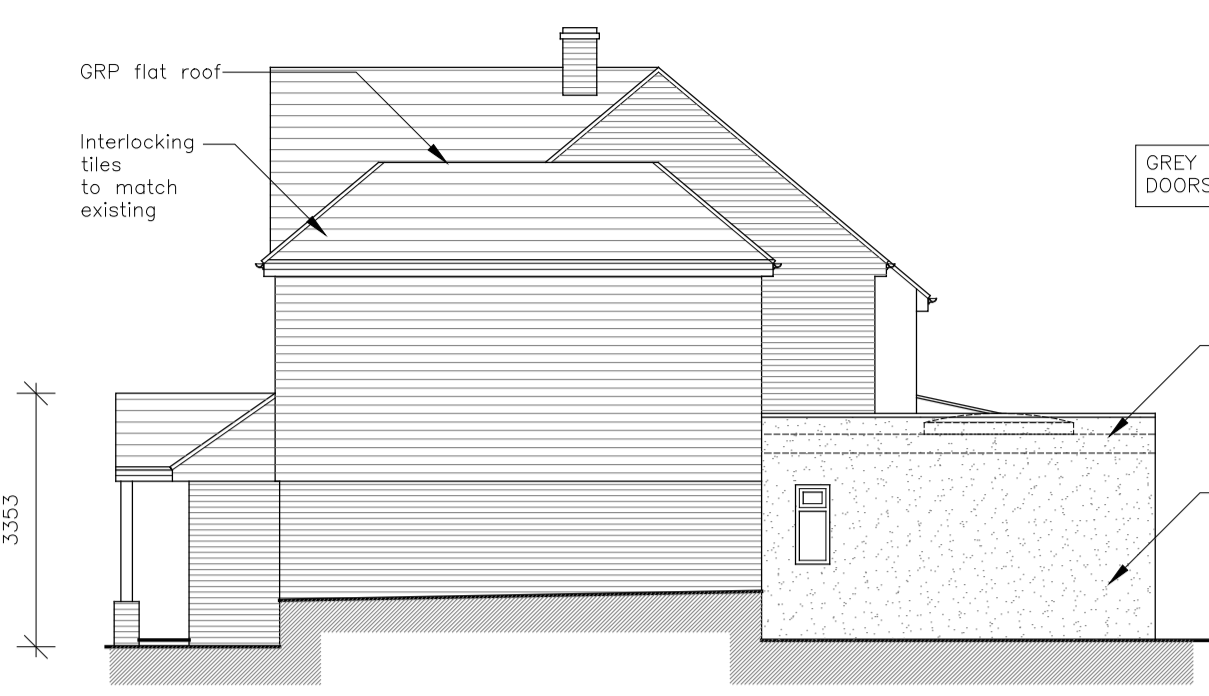


Right Flank Elevation...

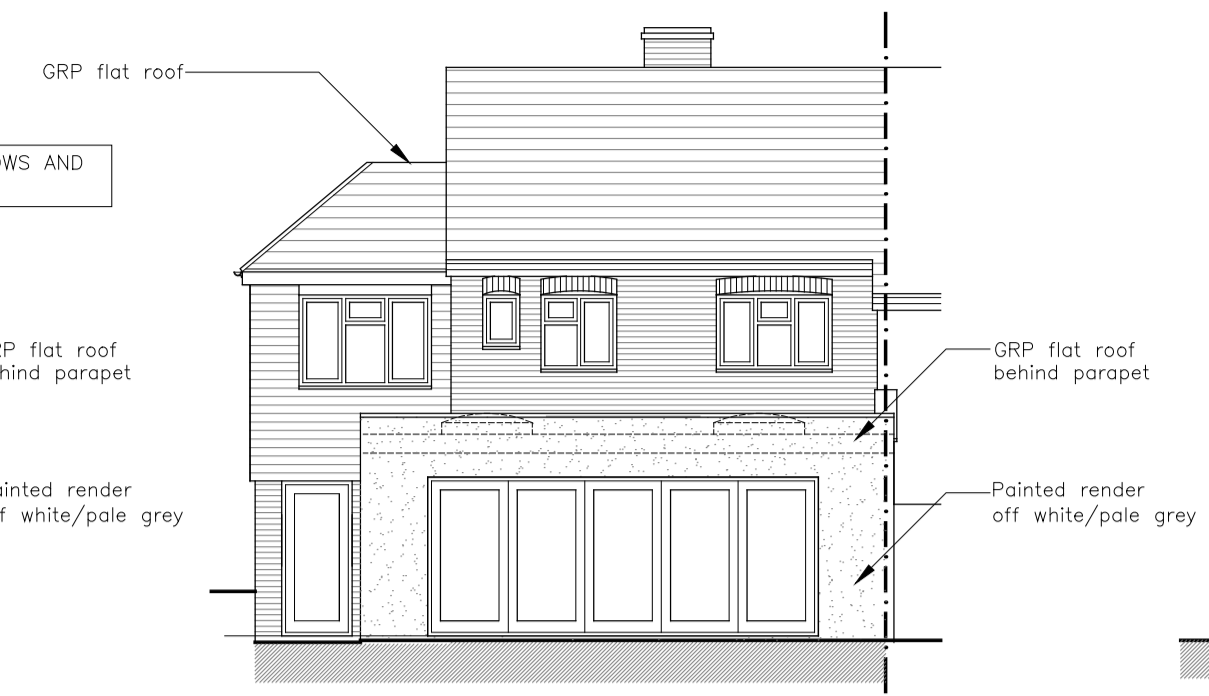


Rear Elevation...

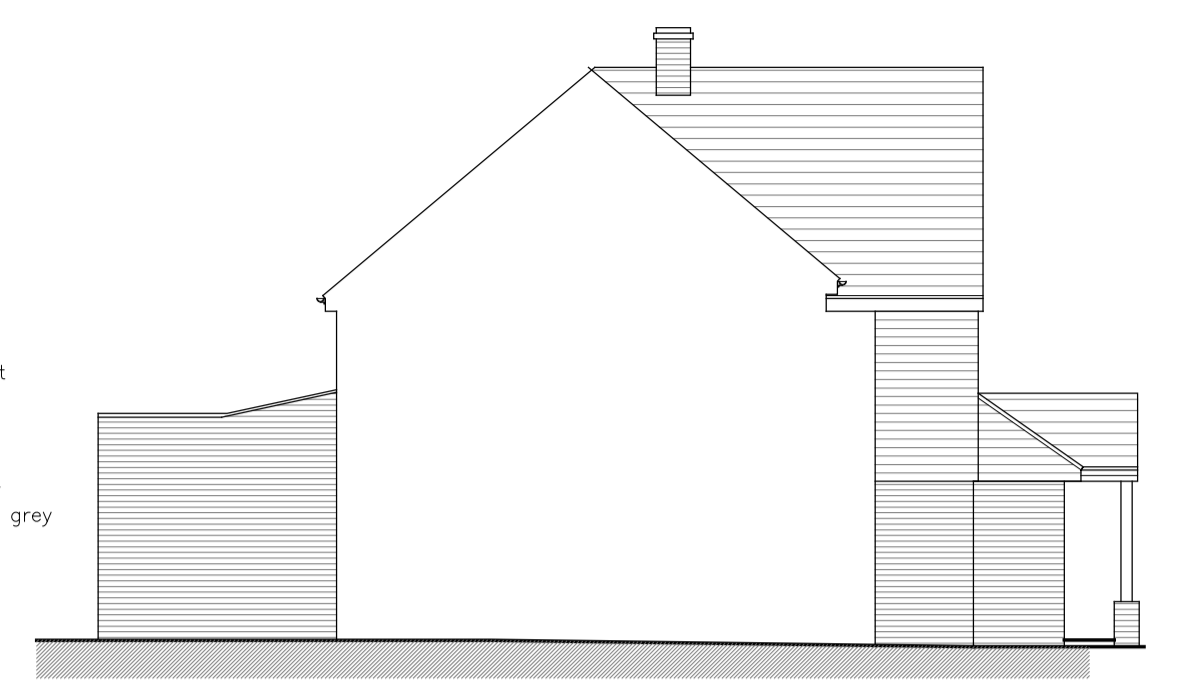

Left Flank Elevation...

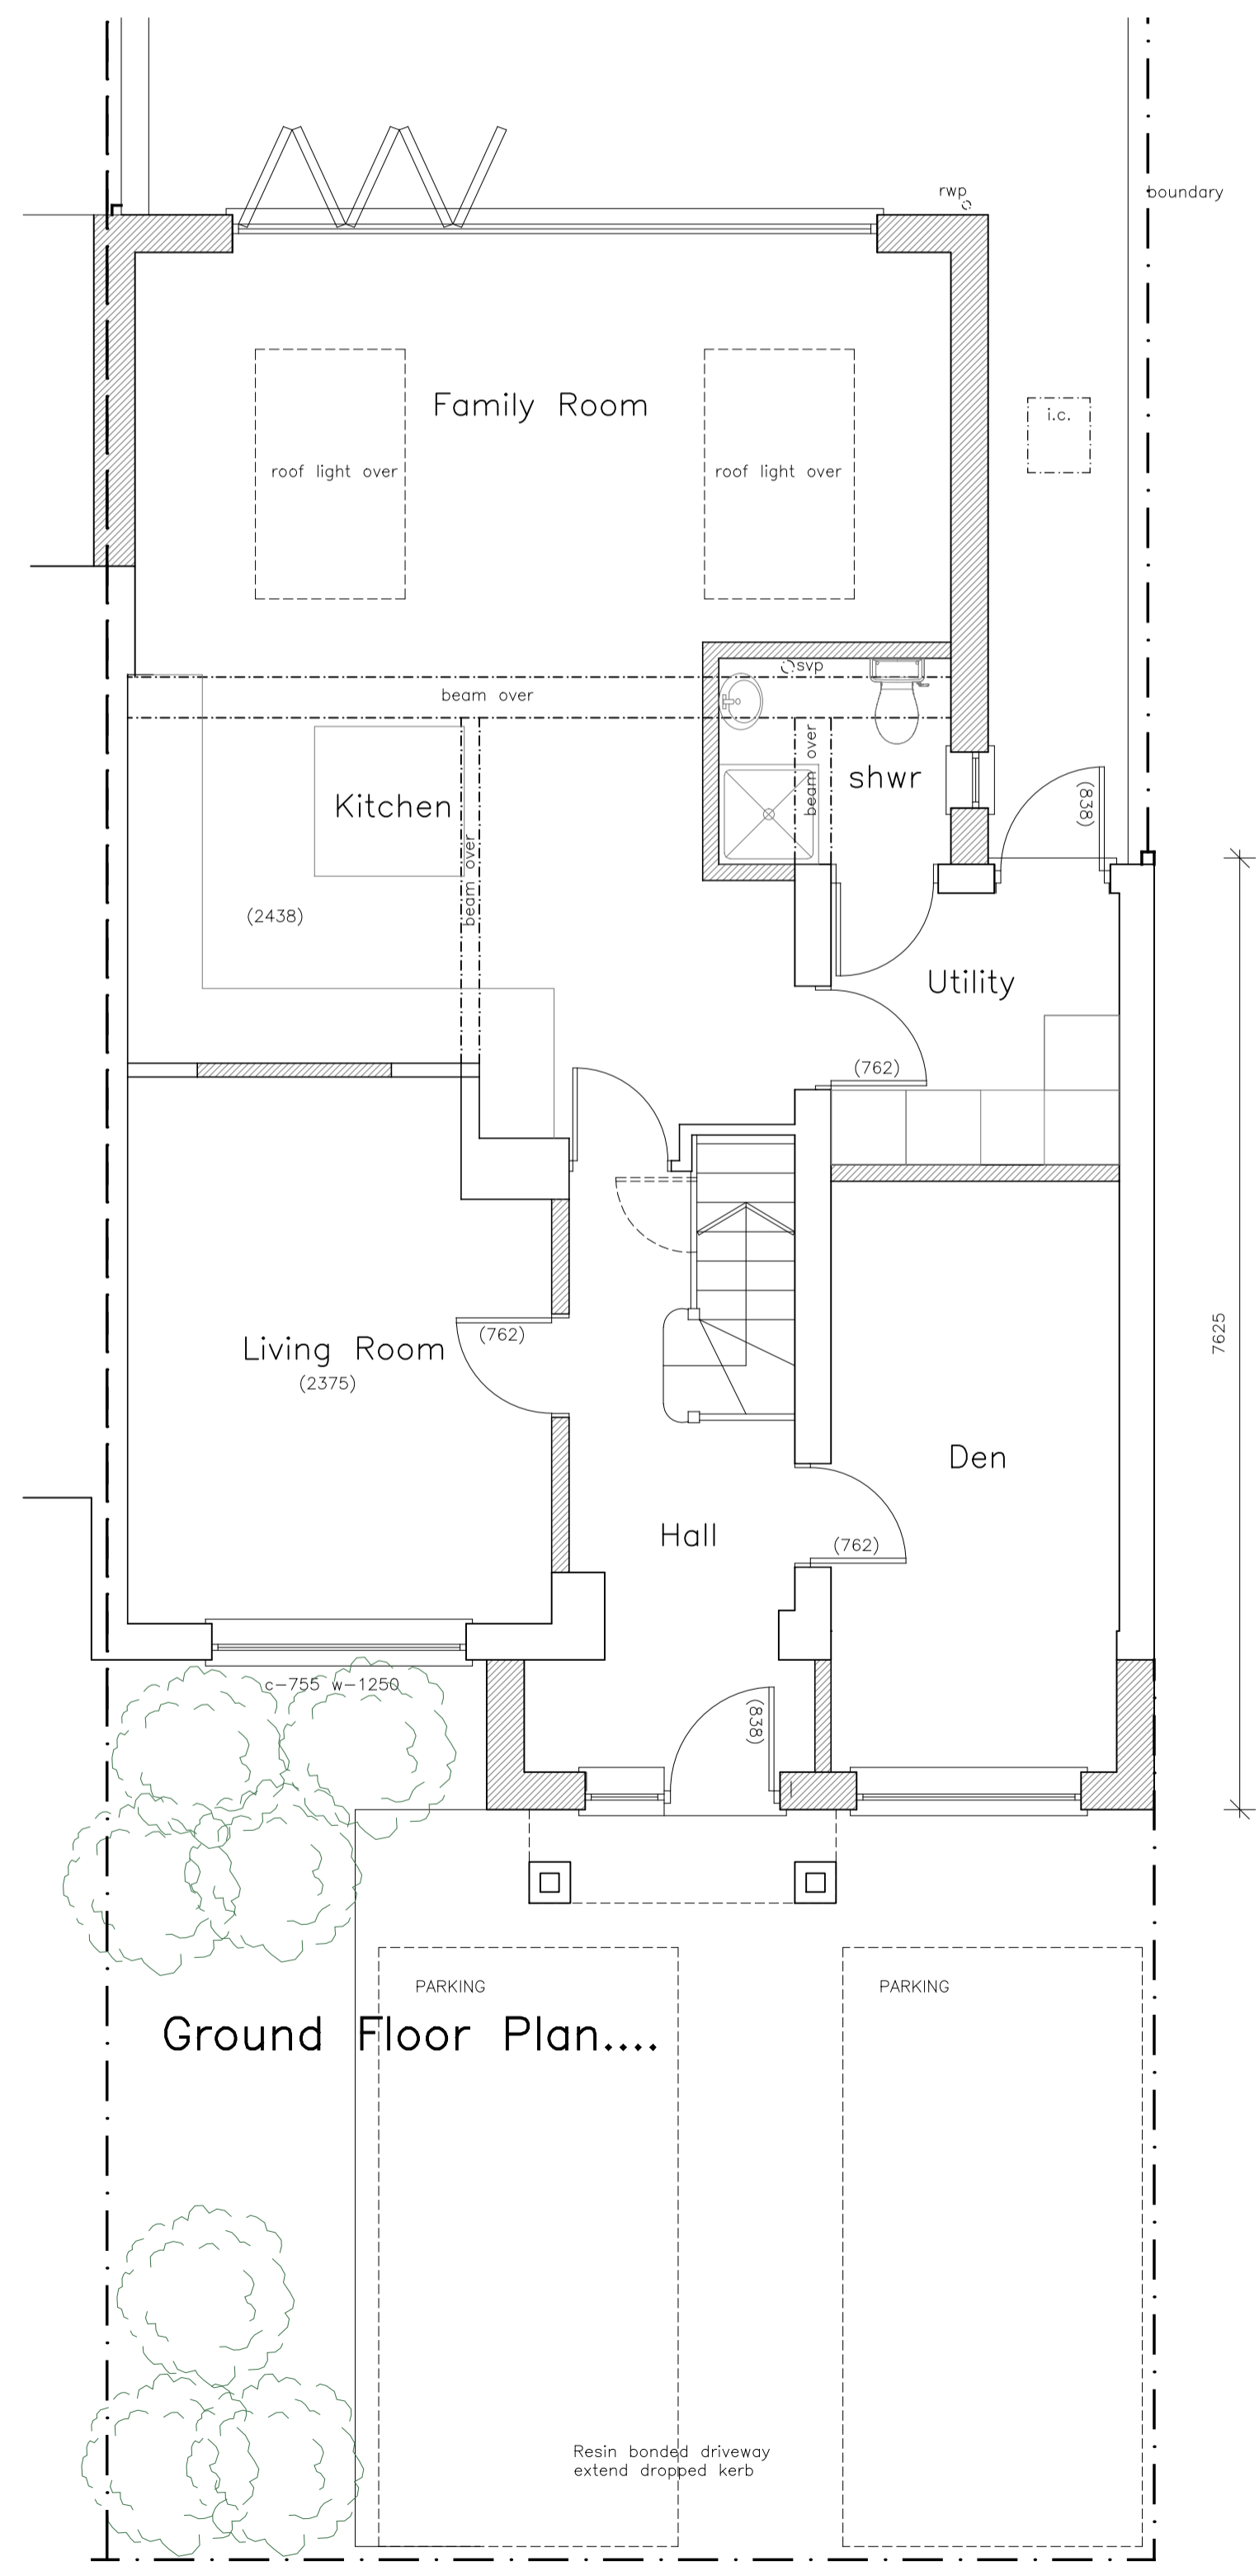

Ground Floor Plan....

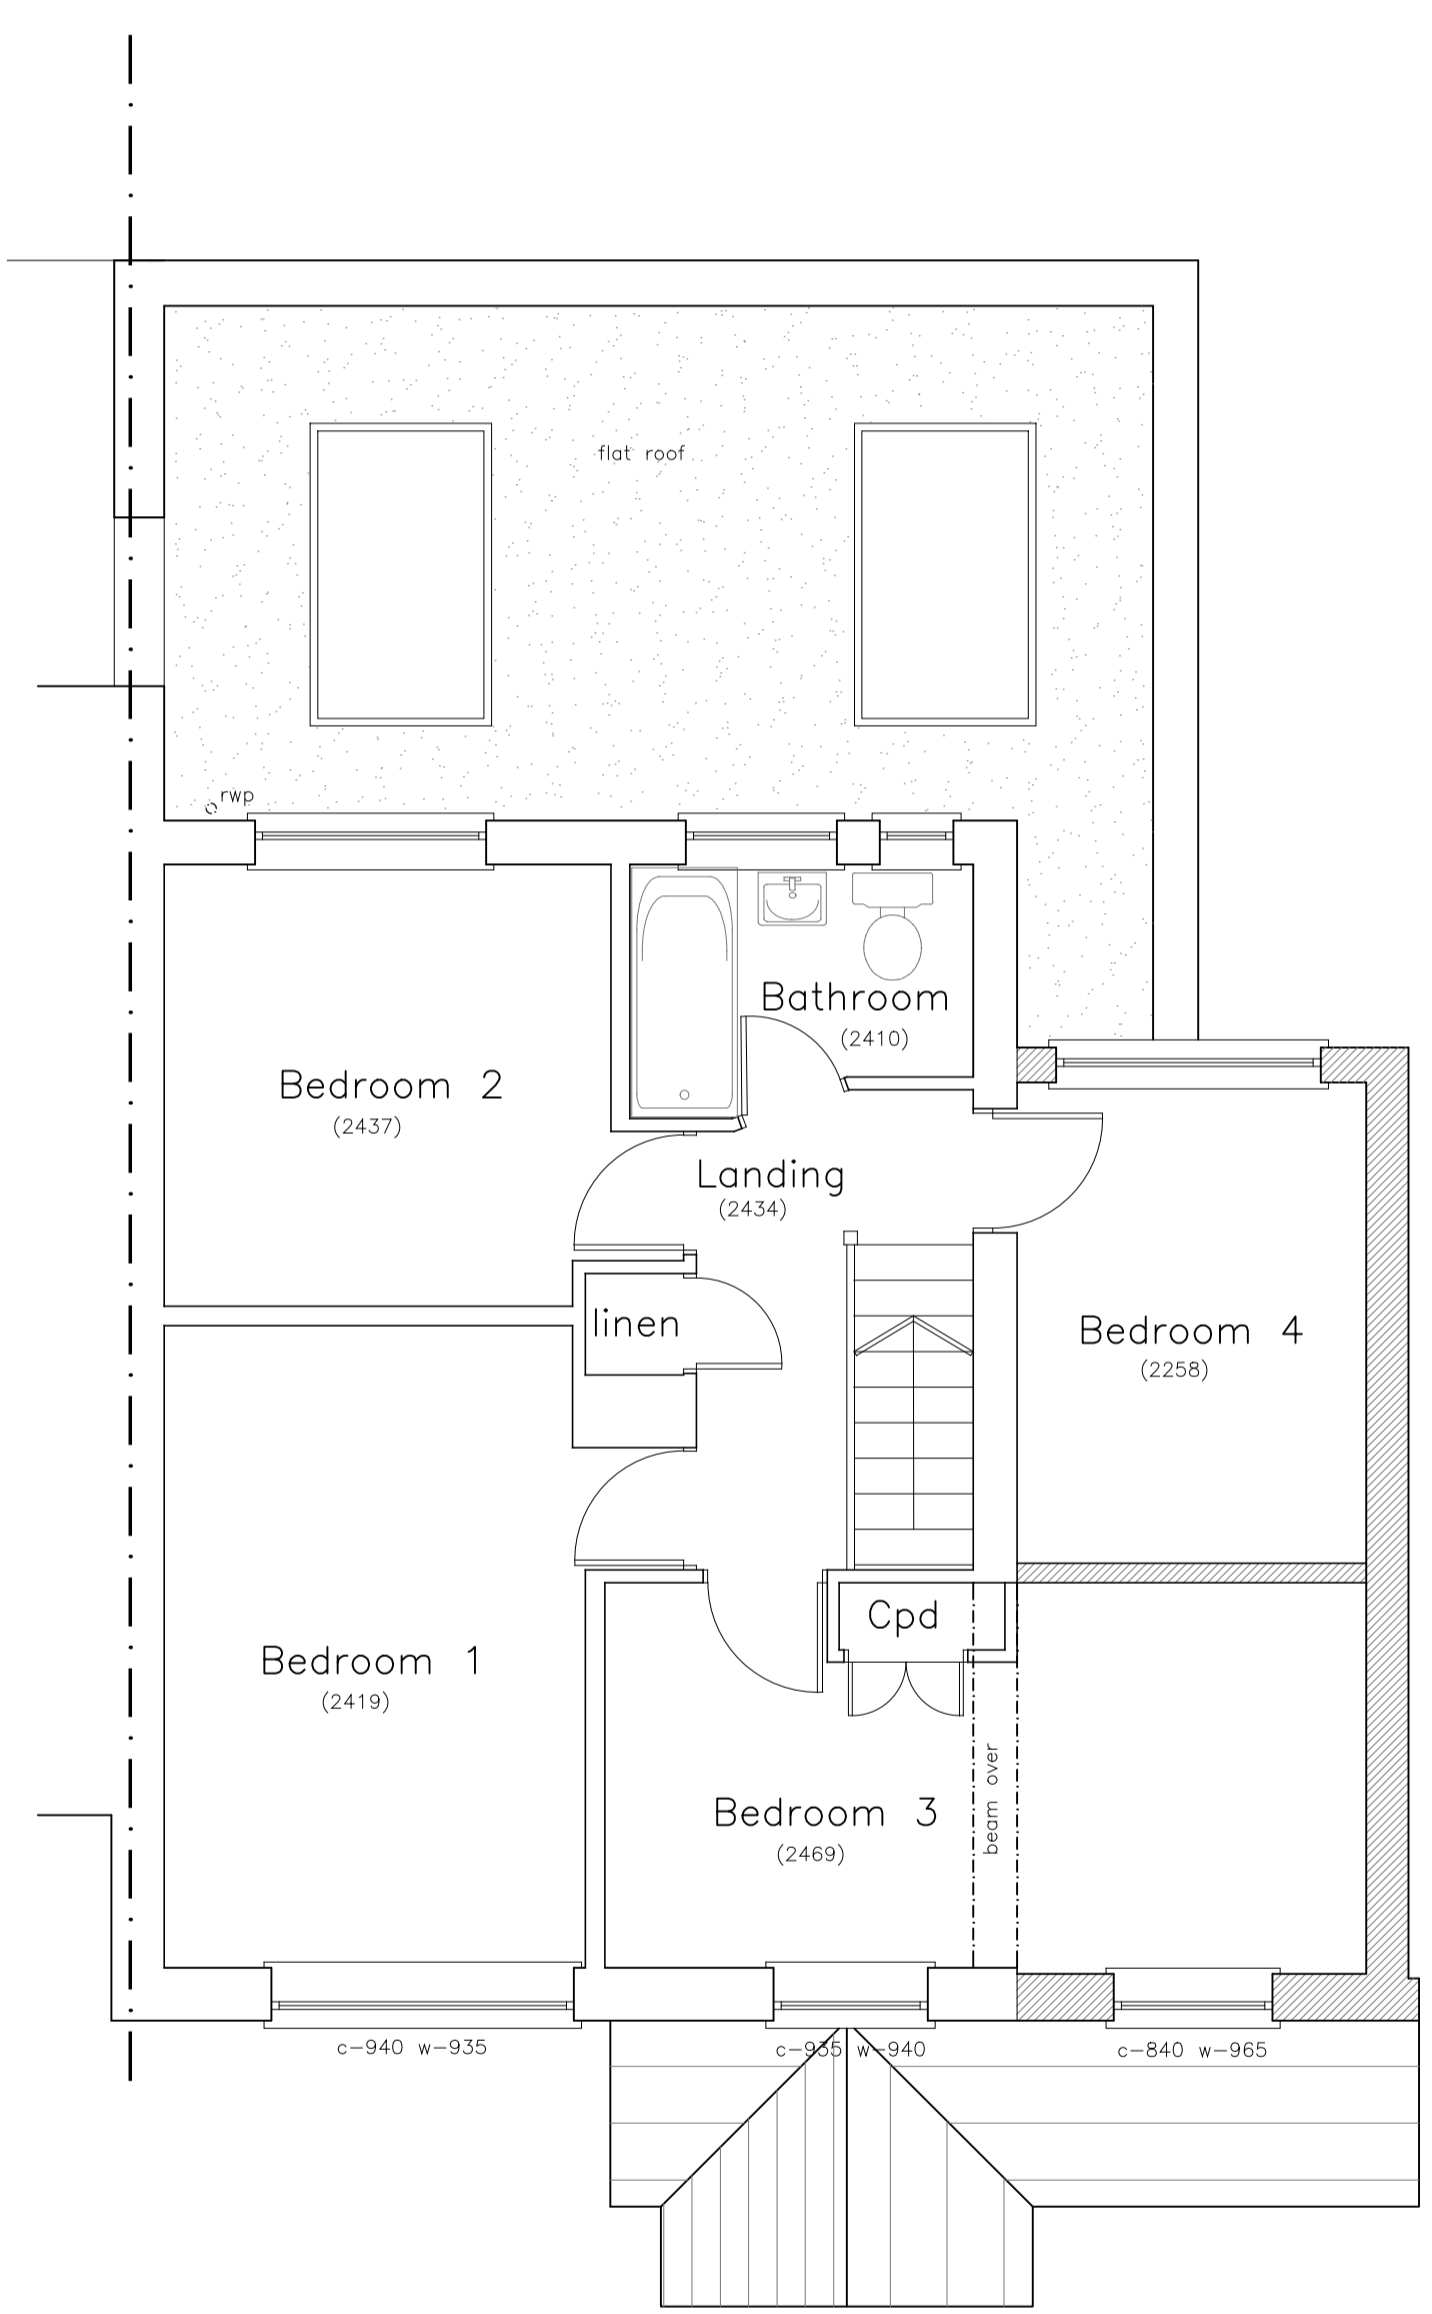

First Floor Plan....



Scale 1:50

revision	date	amendment	initials

**HARRINGTONS**  
2006  
building design consultants

48A Hollybush Lane, Sevenoaks, Kent, TN13 3TL tel 01732 742200  
email davidburr@harringtons2006.co.uk

project: proposed development at... client: Mr and Mrs Trotter

10 Weald Close  
Sevenoaks Weald  
Kent  
TN14 6QH

drawing title: PLANNING... date: April 2021 drawn: bi

Plans and Elevations as proposed scale: 1:50 1:100 @A1 drawing no.

21/1522/02D