



The copyright of this drawing and any design shown on it is owned by Harringtons. Figured dimensions only to be worked from, and contractors are to check all dimensions on site. Any discrepancies to be reported before proceeding.

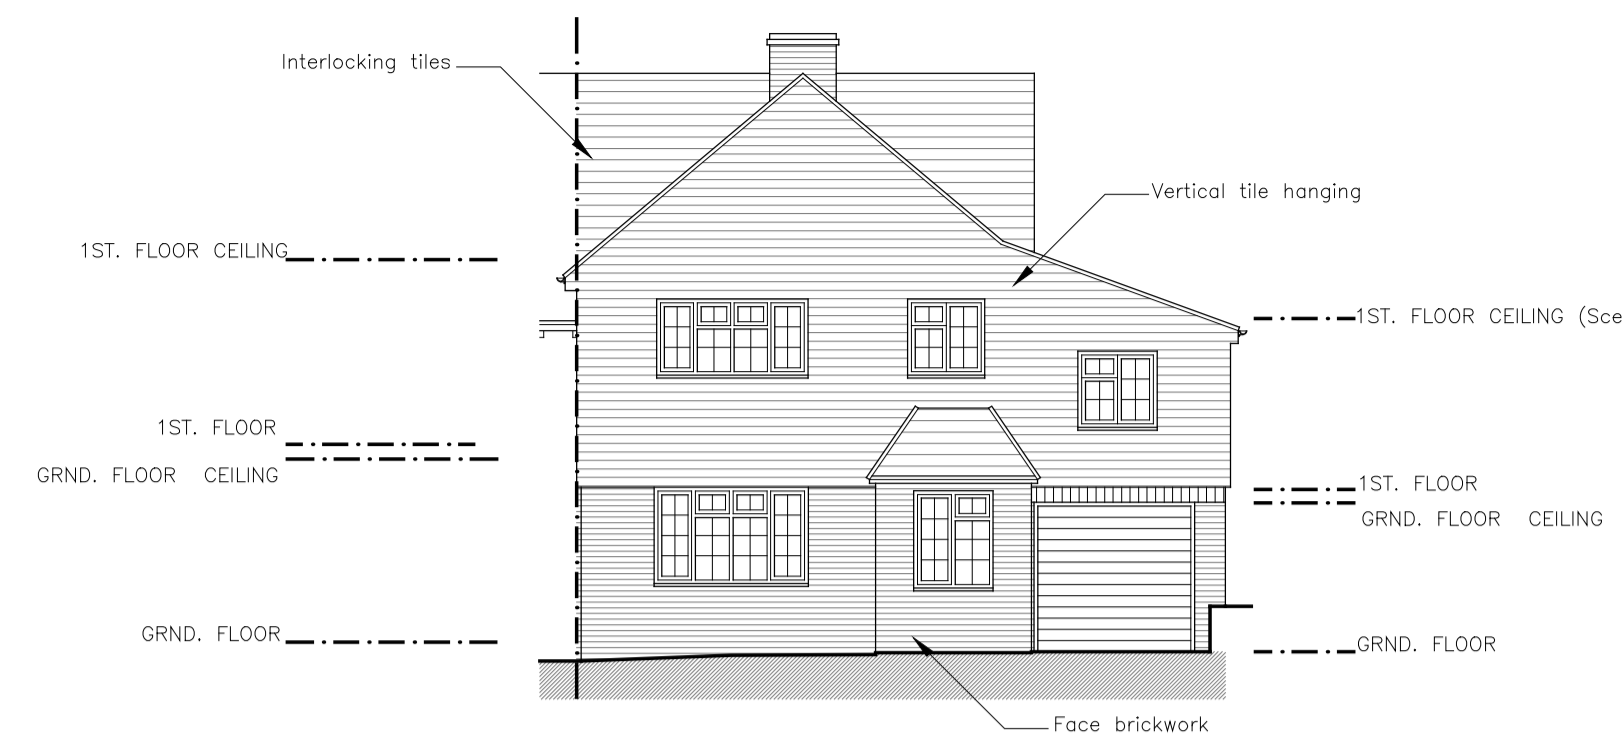


Front Elevation...





Right Flank Elevation...

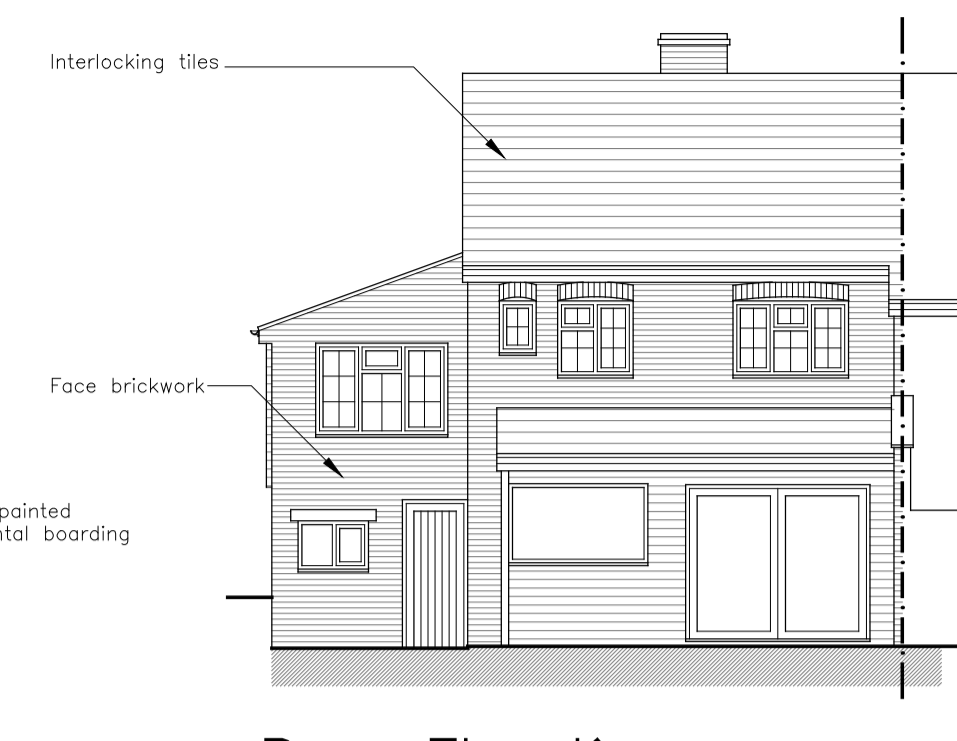


Rear Elevation...

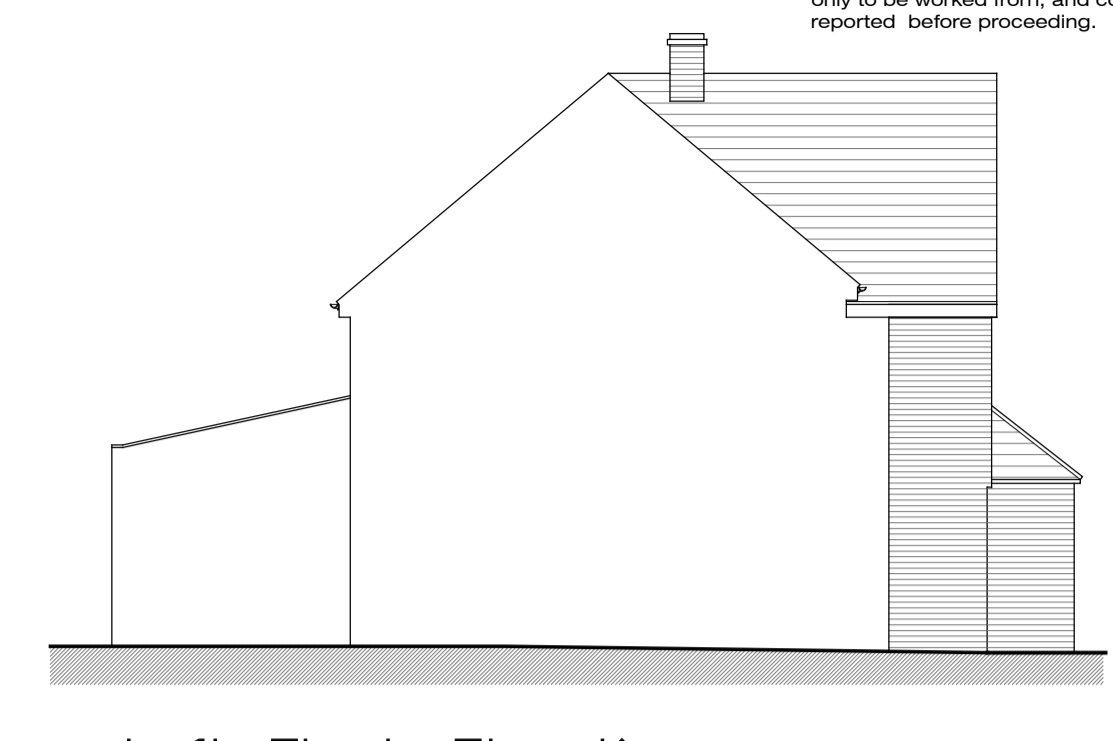


Left Flank Elevation...

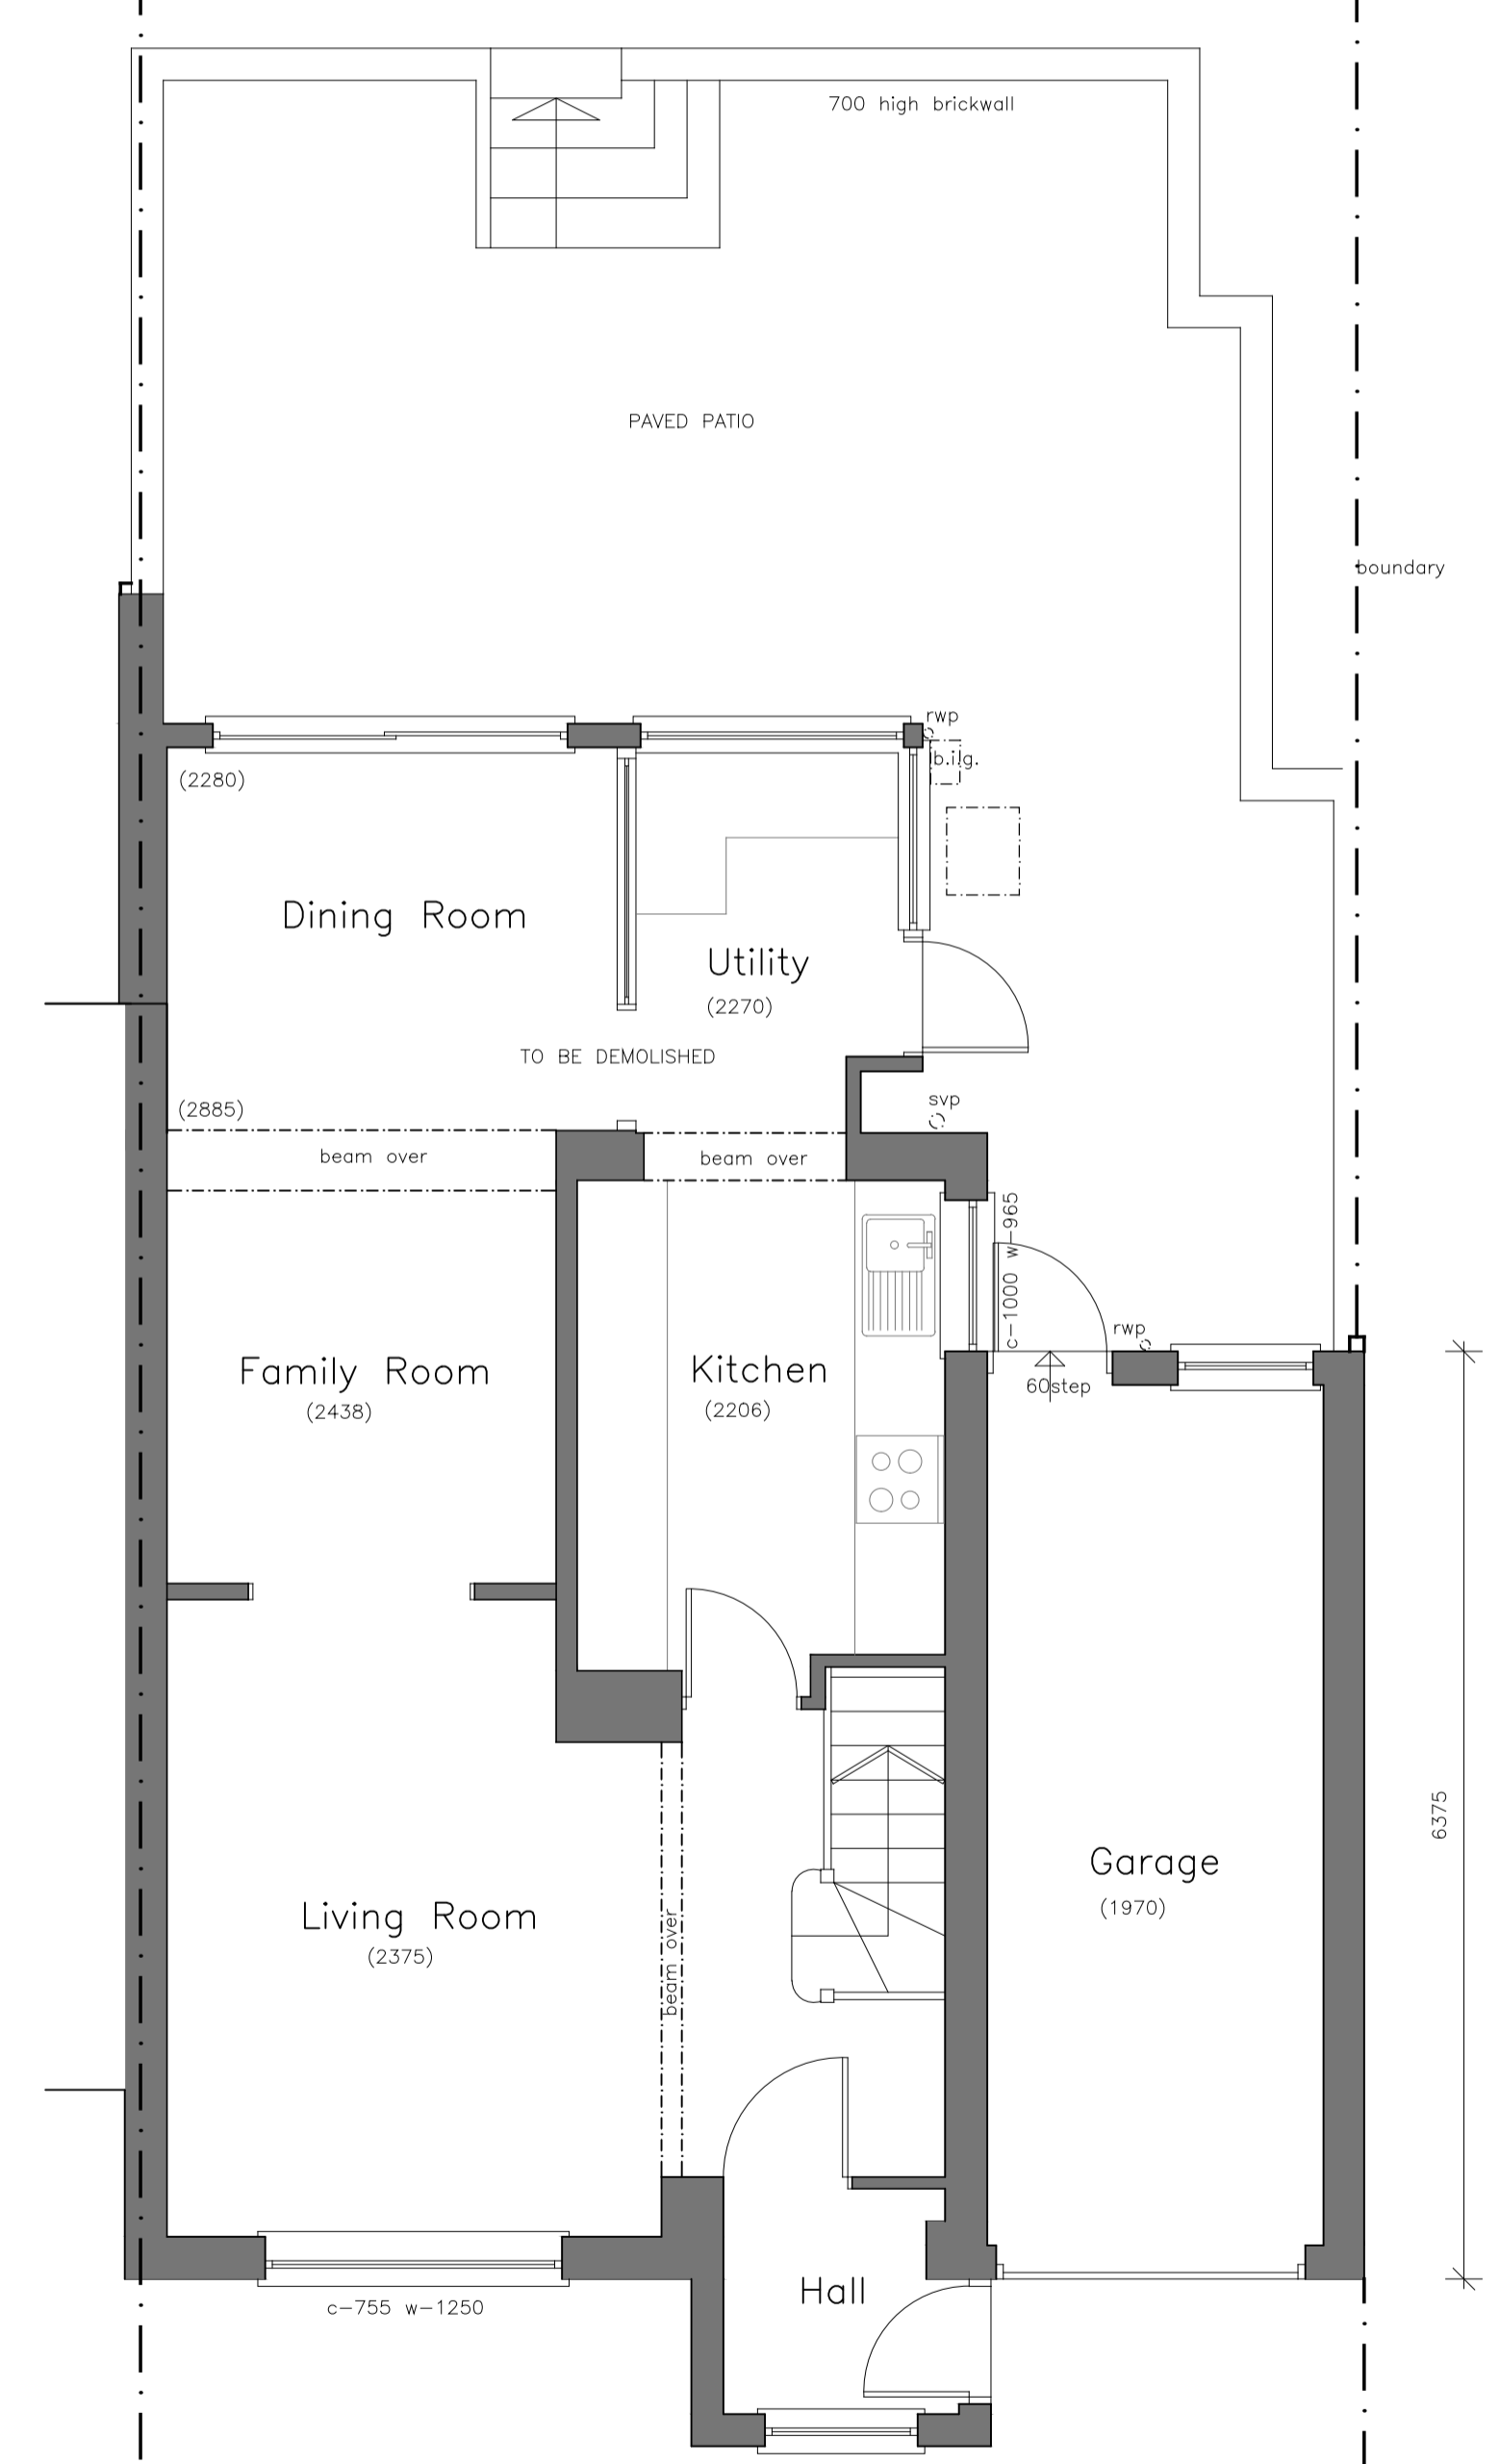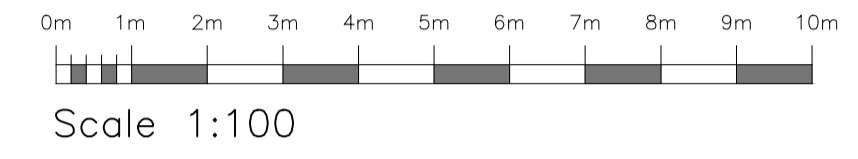

Ground Floor Plan....

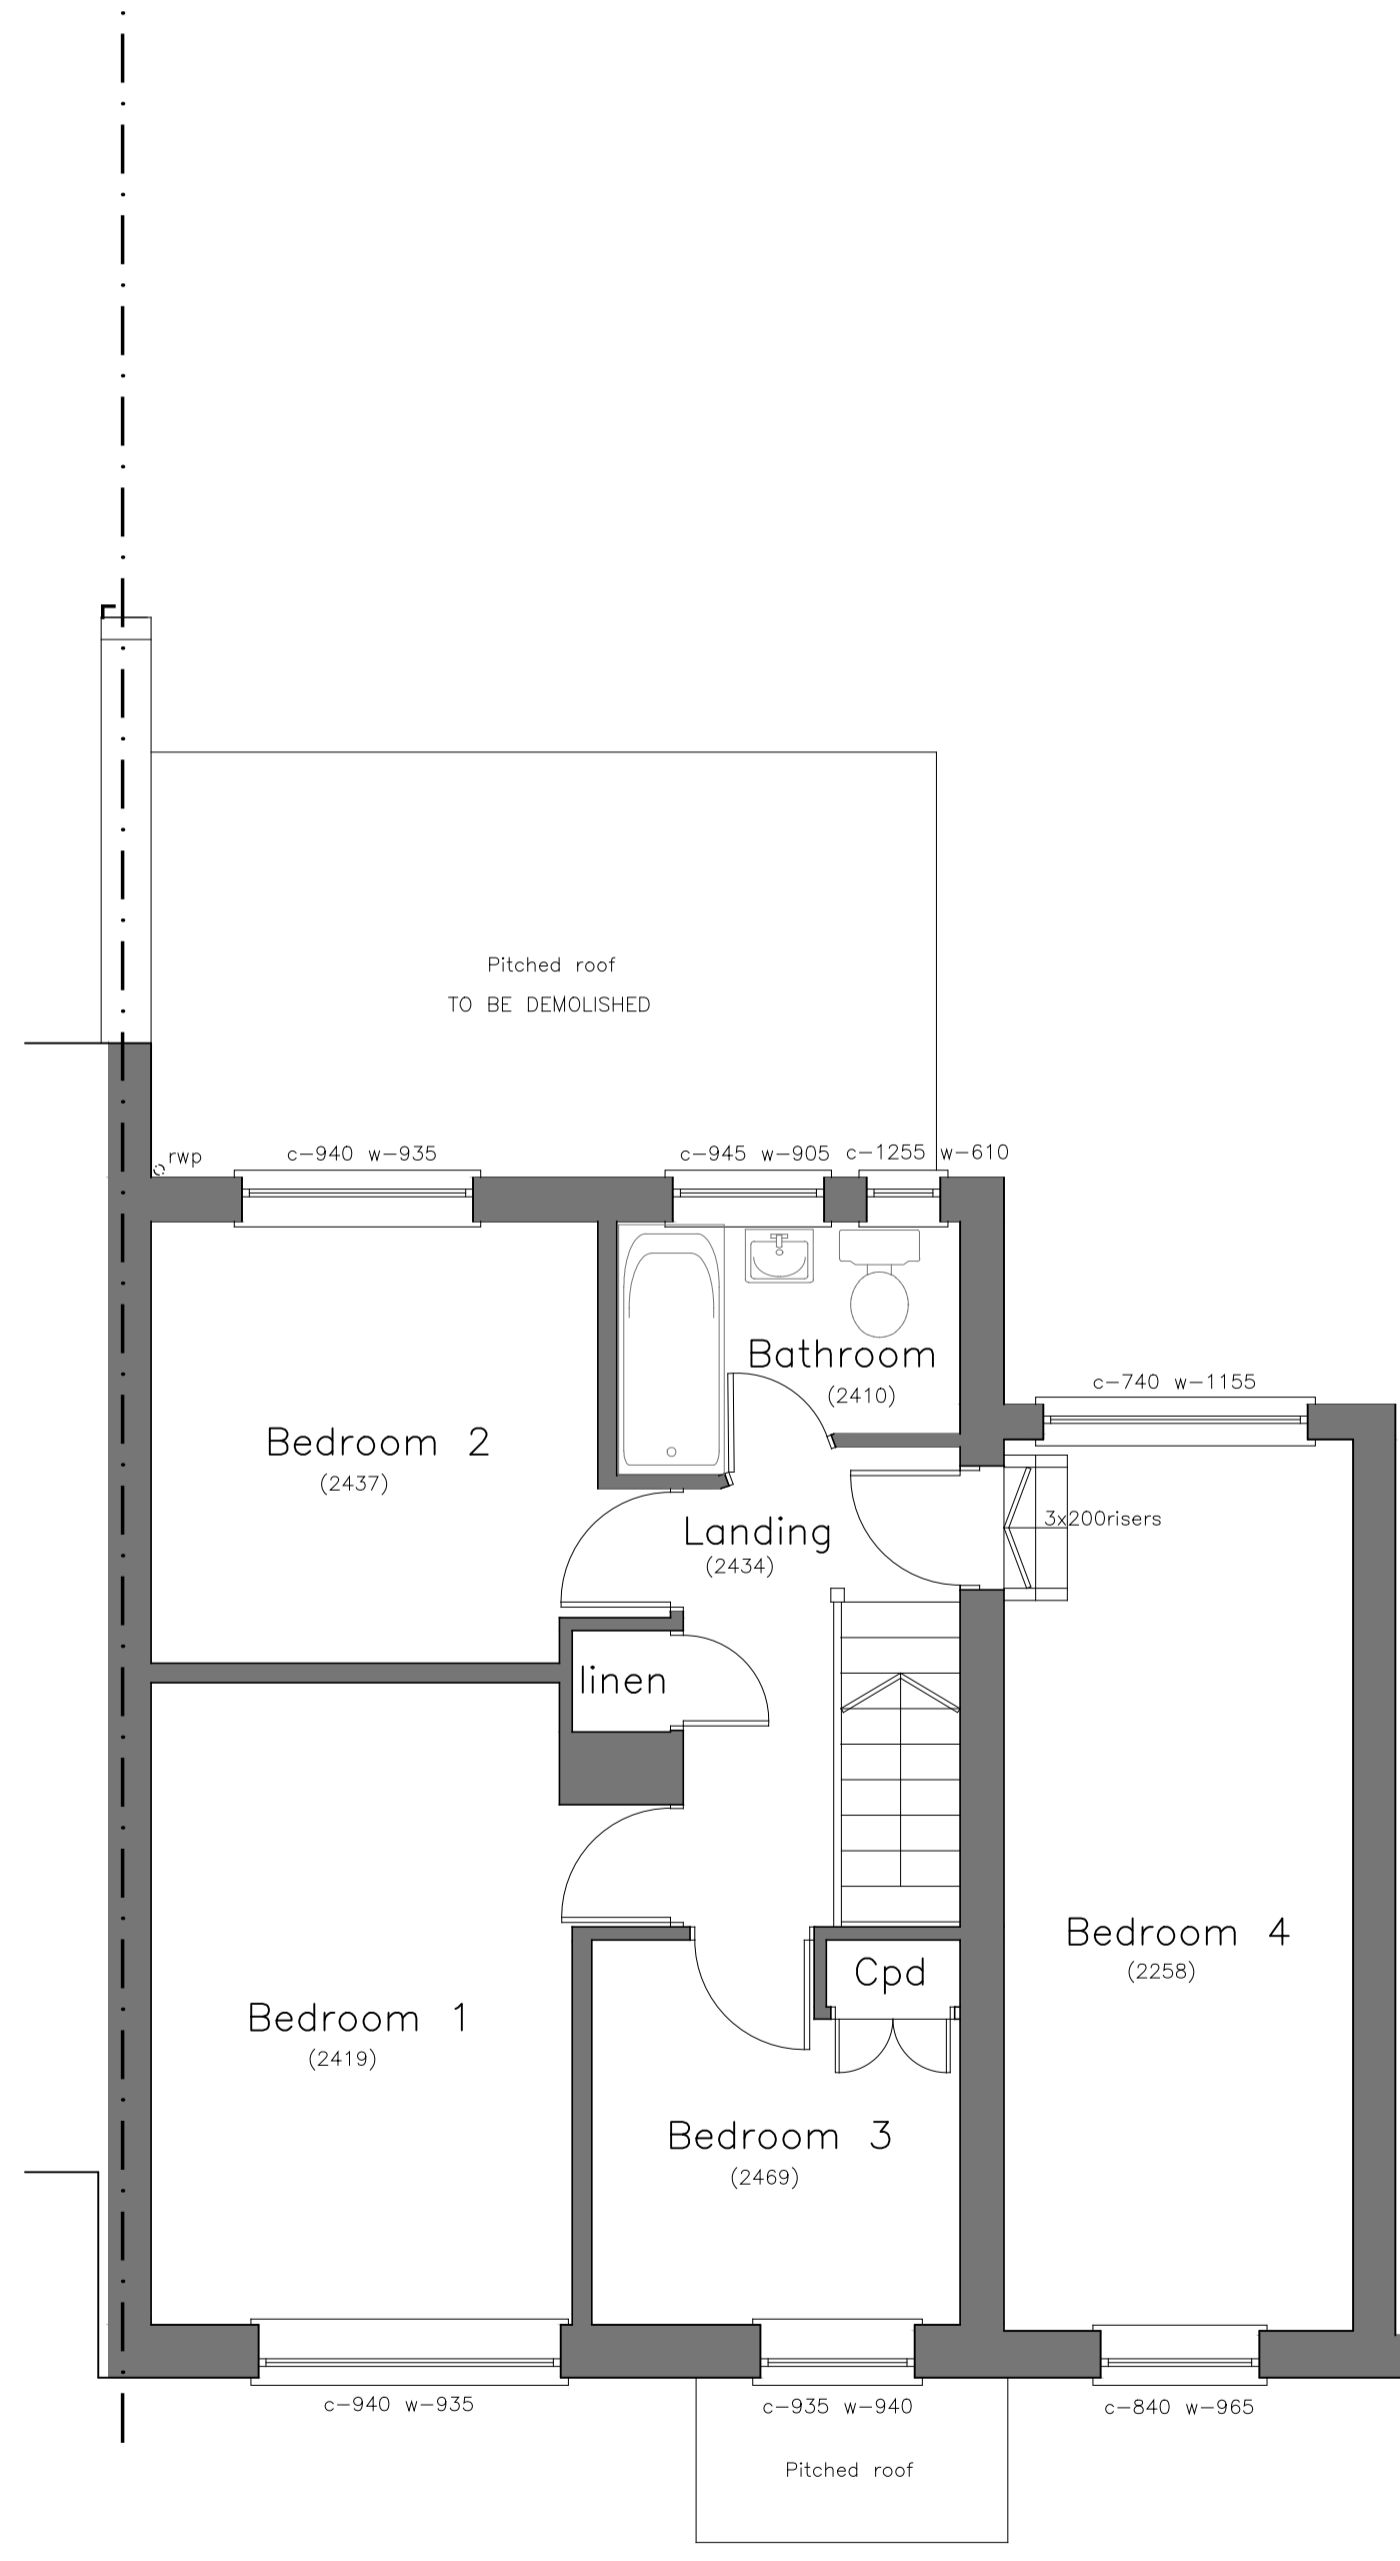

First Floor Plan....

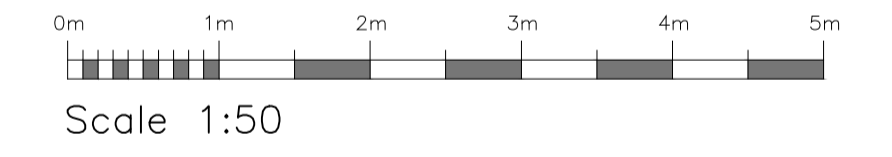

revision	date	amendment	initials
----------	------	-----------	----------

HARRINGTONS
2006
building design consultants

48A Hollybush Lane, Sevenoaks, Kent, TN13 3TL tel 01732 742200
email davidburr@harringtons2006.co.uk

project: proposed development at... client: Mr and Mrs Trotter

10 Weald Close
Sevenoaks Weald
Kent
TN14 6QH

drawing title: PLANNING.... date: April 2021 drawn: bi

Plans and Elevations as existing scale: 1:50 1:100 @A1

drawing no. 21/1522/01B