
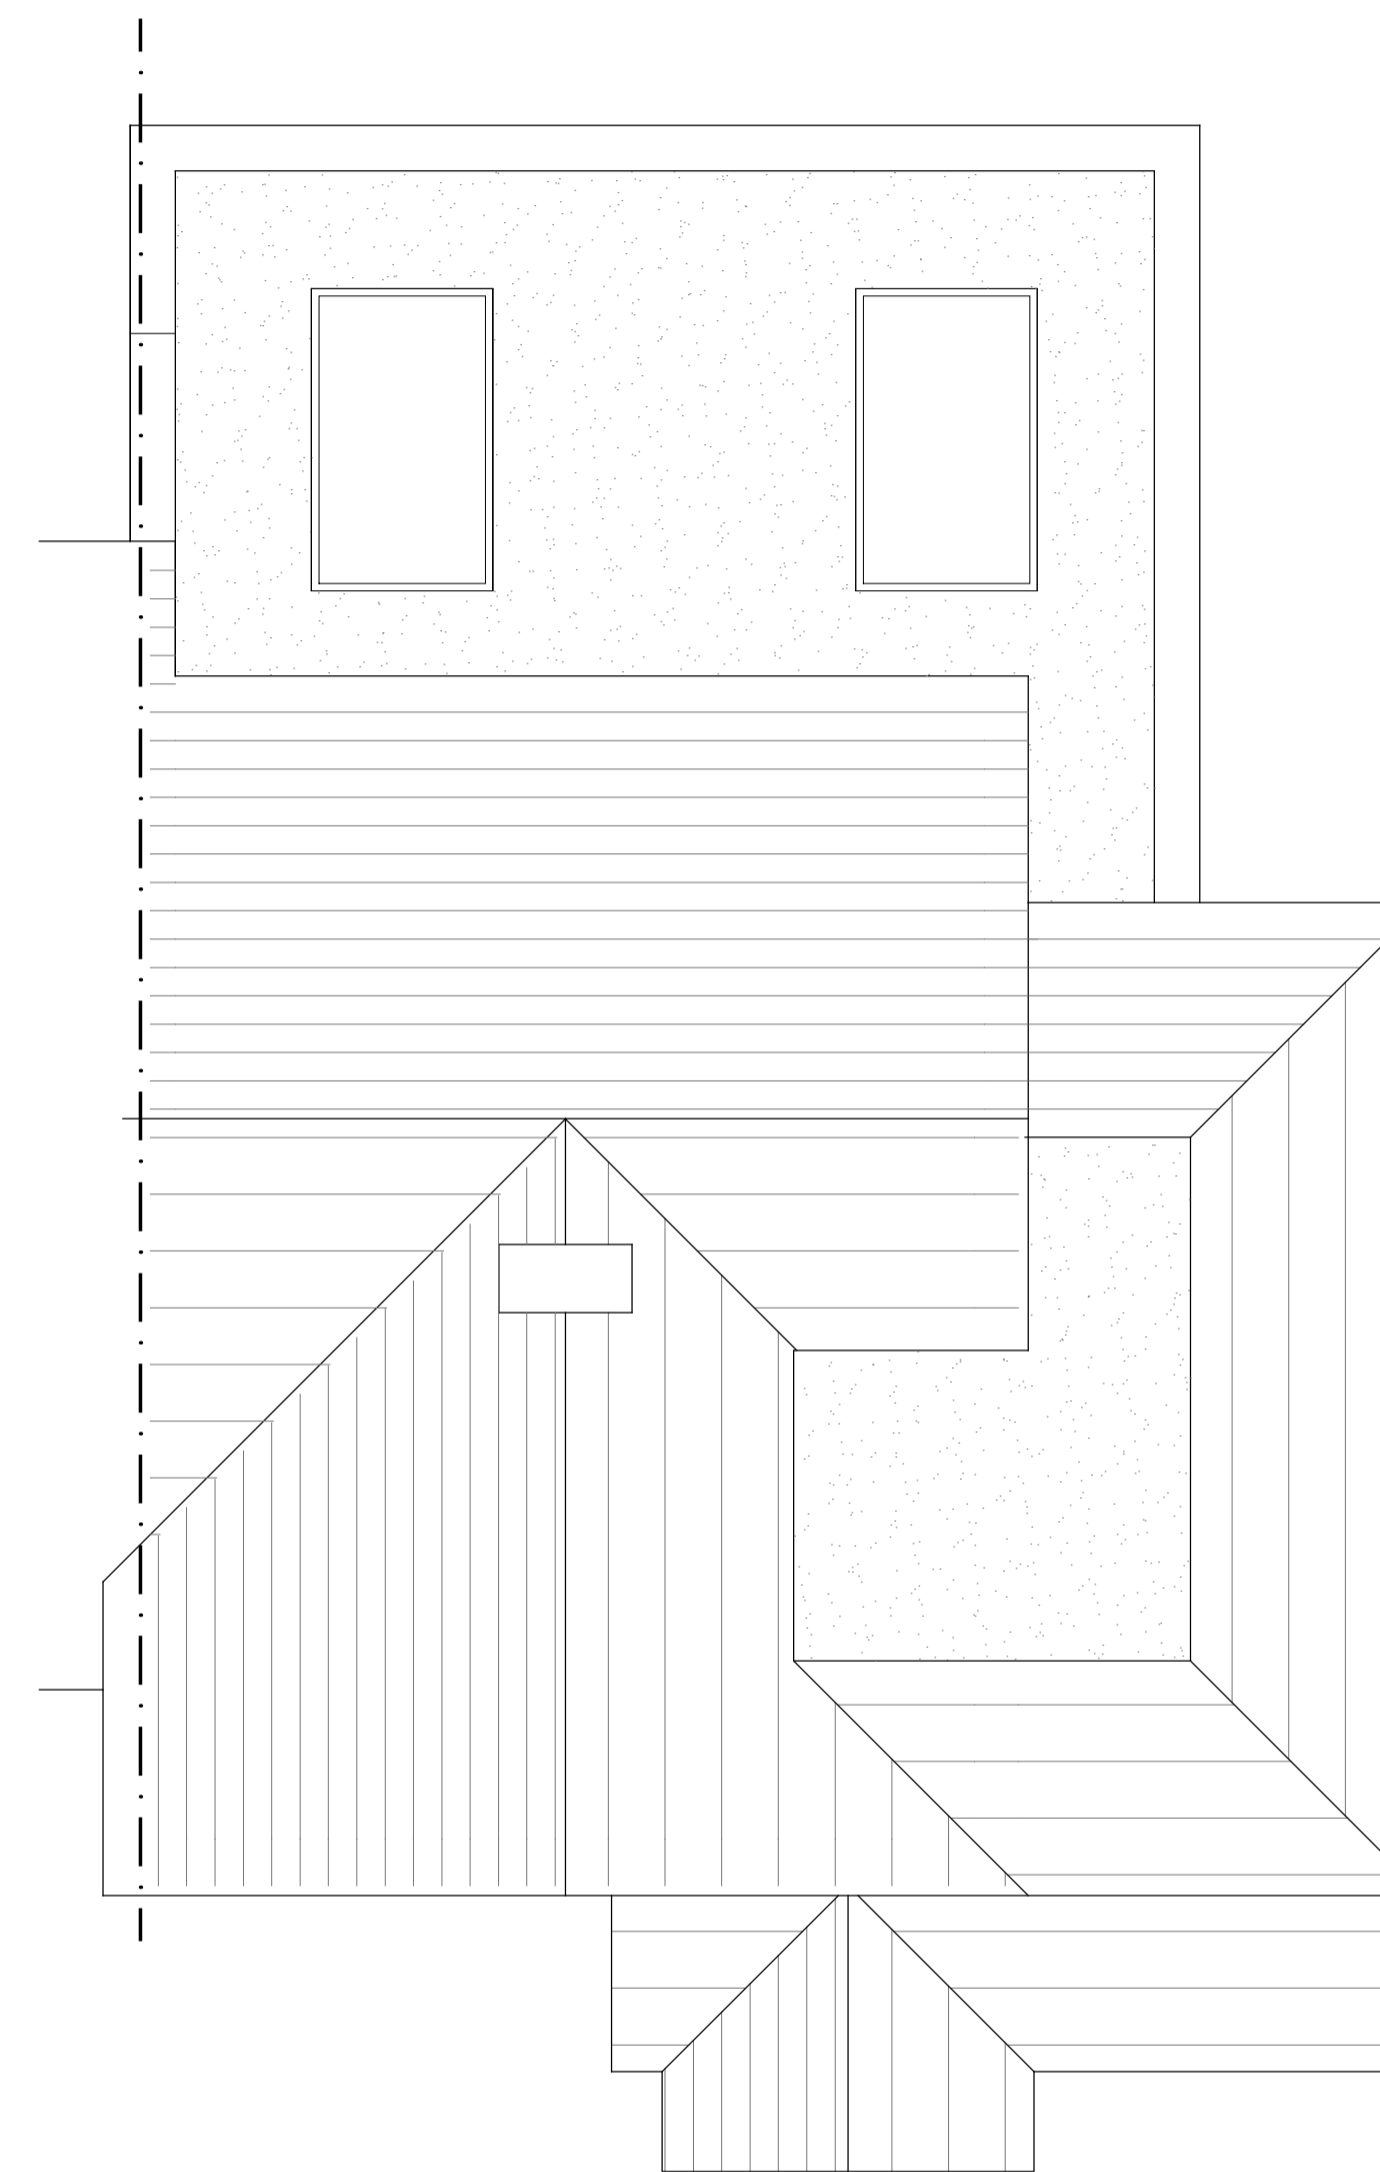


Roof plan....existing

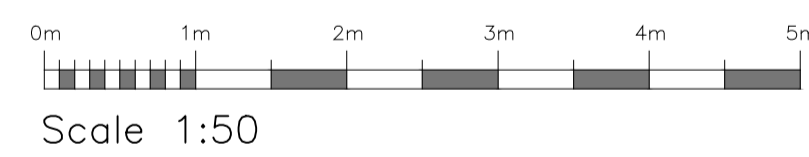

Roof plan....proposed

revision	date	amendment	initials

HARRINGTONS

2006

building design consultants

48A Hollybush Lane, Sevenoaks, Kent, TN13 3TL tel 01732 742200
email davidburr@harringtons2006.co.uk

project	client:
proposed development at...	Mr and Mrs Trotter

10 Weald Close
Sevenoaks Weald
Kent
TN14 6QH

drawing title	date:	April 2021	drawn:	bi
PLANNING....	scale:	1:50 @A1		

Plans as existing and
as proposed - roof

drawing no.

21/1522/03A