

PROPOSED SIDE EXTENSION AND ALTERATIONS TO 'MILLFIELD' HATCHET CLOSE HALE FORDINGBRIDGE SP6 2NF




PROPOSED FRONT ILLUSTRATION

PROPOSED FLOOR AREA CALCULATIONS


GROUND FLOOR = 108.21 SQ M  
 LOFT EXTENSION 1999 = 18.75 SQ M  
 TOTAL 127.02 SQ M



PROPOSED REAR ILLUSTRATION

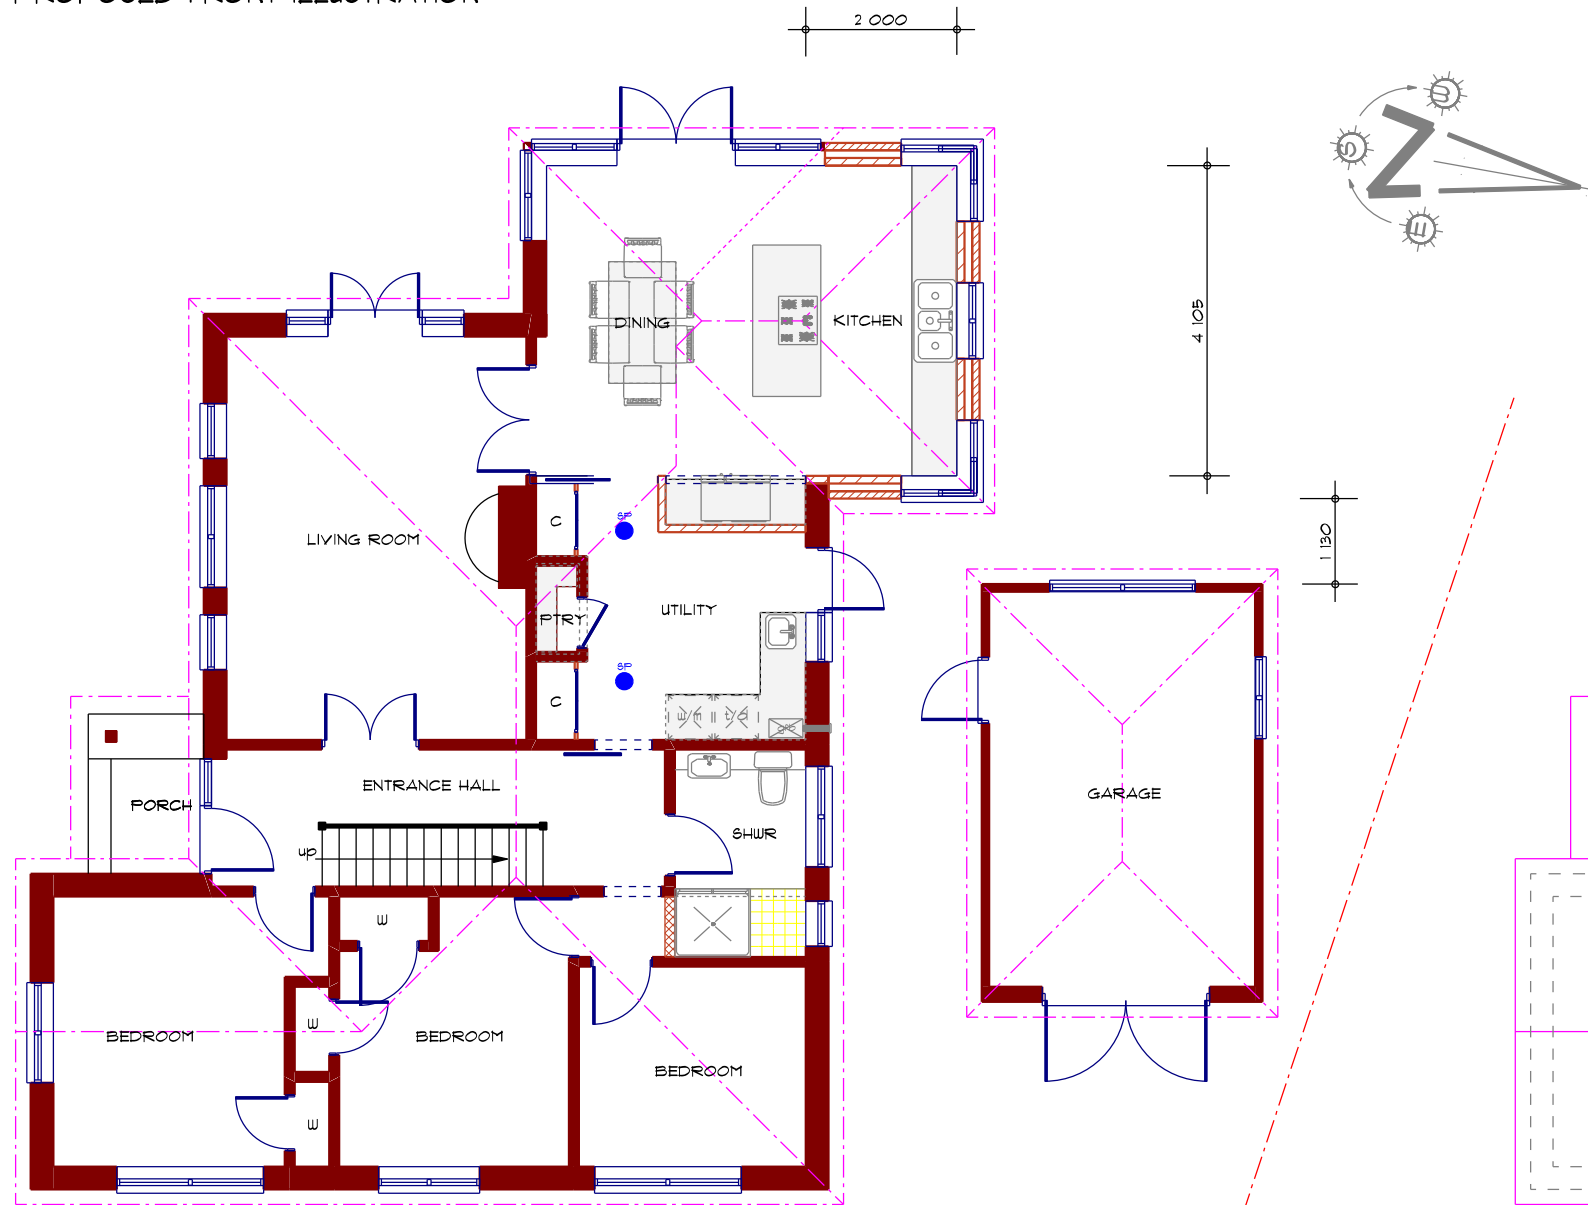

PROPOSED GROUND FLOOR PLAN

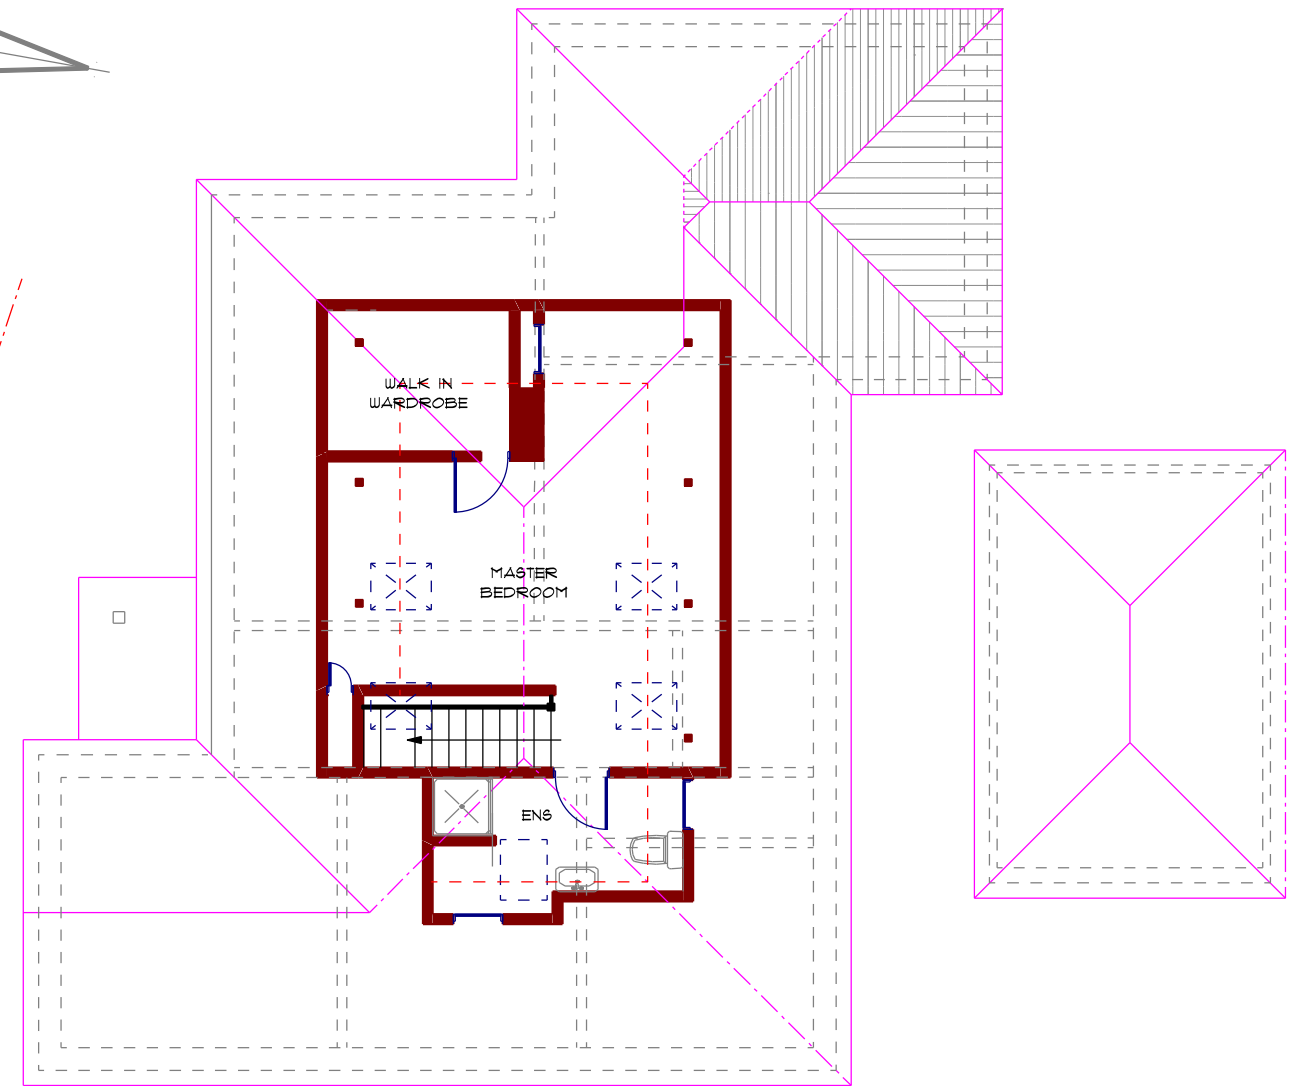

PROPOSED FIRST FLOOR / ROOF PLAN

PROPOSED FLOOR PLANS - DEC 2021 - DWG NO. ADP/2165/P/03

Scale 1:100 @ A3 1:50 @ A1



**Austin Design Partnership**  
 Architecture . Planning . Building Regulations

**ADP**

ADP, Fenwick 2, Pikes Hill, Lyndhurst, Hampshire, SO43 7NG  
 T: 02380 282862 E: office@austindp.co.uk W: www.austindp.co.uk