



WEST ELEVATION

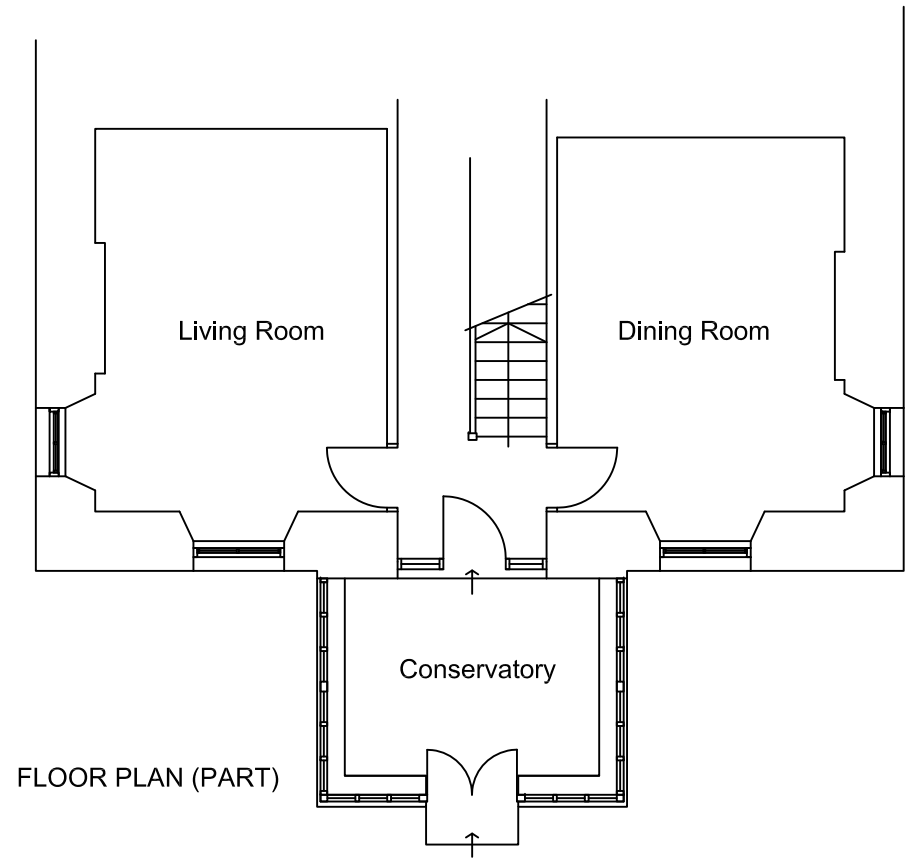


FLOOR PLAN (PART)

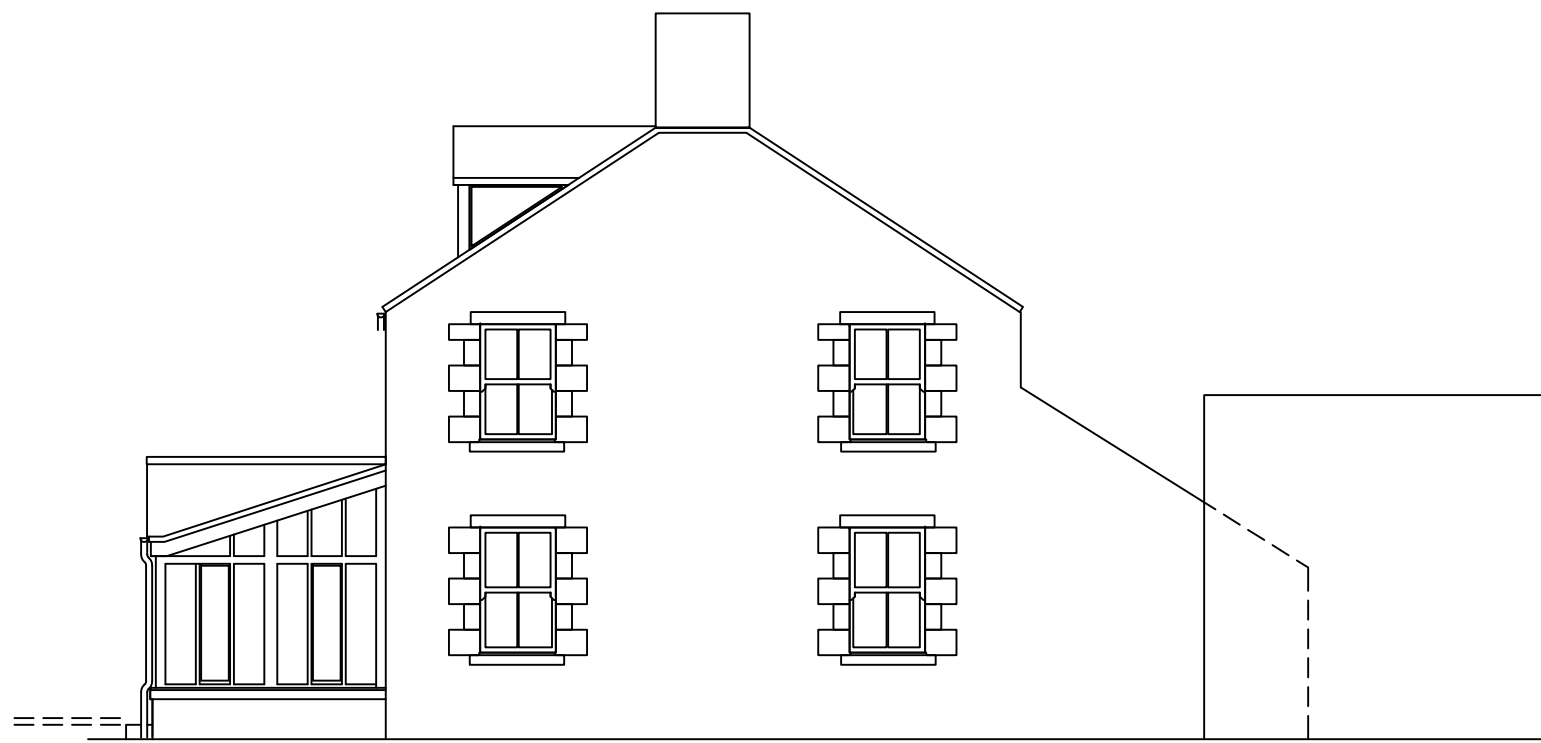

EAST ELEVATION



SOUTH ELEVATION

 

xsite architecture LLP

revisions	project	0191 287 2161
	ANTON HILL FARM BELLINGHAM	
	PAUL AND ANGELA DYSON	
	scale	paper
	1: 100	A3
	drawing title	
	FLOOR PLAN AND ELEVATIONS	
	EXISTING	
	drawn	checked
	TB	TB

2119
100 01
PLANNING

COPYRIGHT RETAINED BY XSITE ARCHITECTURE LLP. DO NOT SCALE - CHECK ALL DIMENSIONS ON SITE. ANY ERRORS OR DISCREPANCIES TO BE REPORTED TO XSITE ARCHITECTURE LLP IMMEDIATELY. SITE INFORMATION SUPPLIED BY THIRD PARTIES CANNOT BE GUARANTEED FOR ACCURACY. ALL FEATURES AND DIMENSIONS ARE SUBJECT TO CONFIRMATION BY LEGAL, SERVICE, UTILITY AND TOPOGRAPHICAL SURVEY DOCUMENTATION.