




EXISTING EAST ELEVATION
1:50

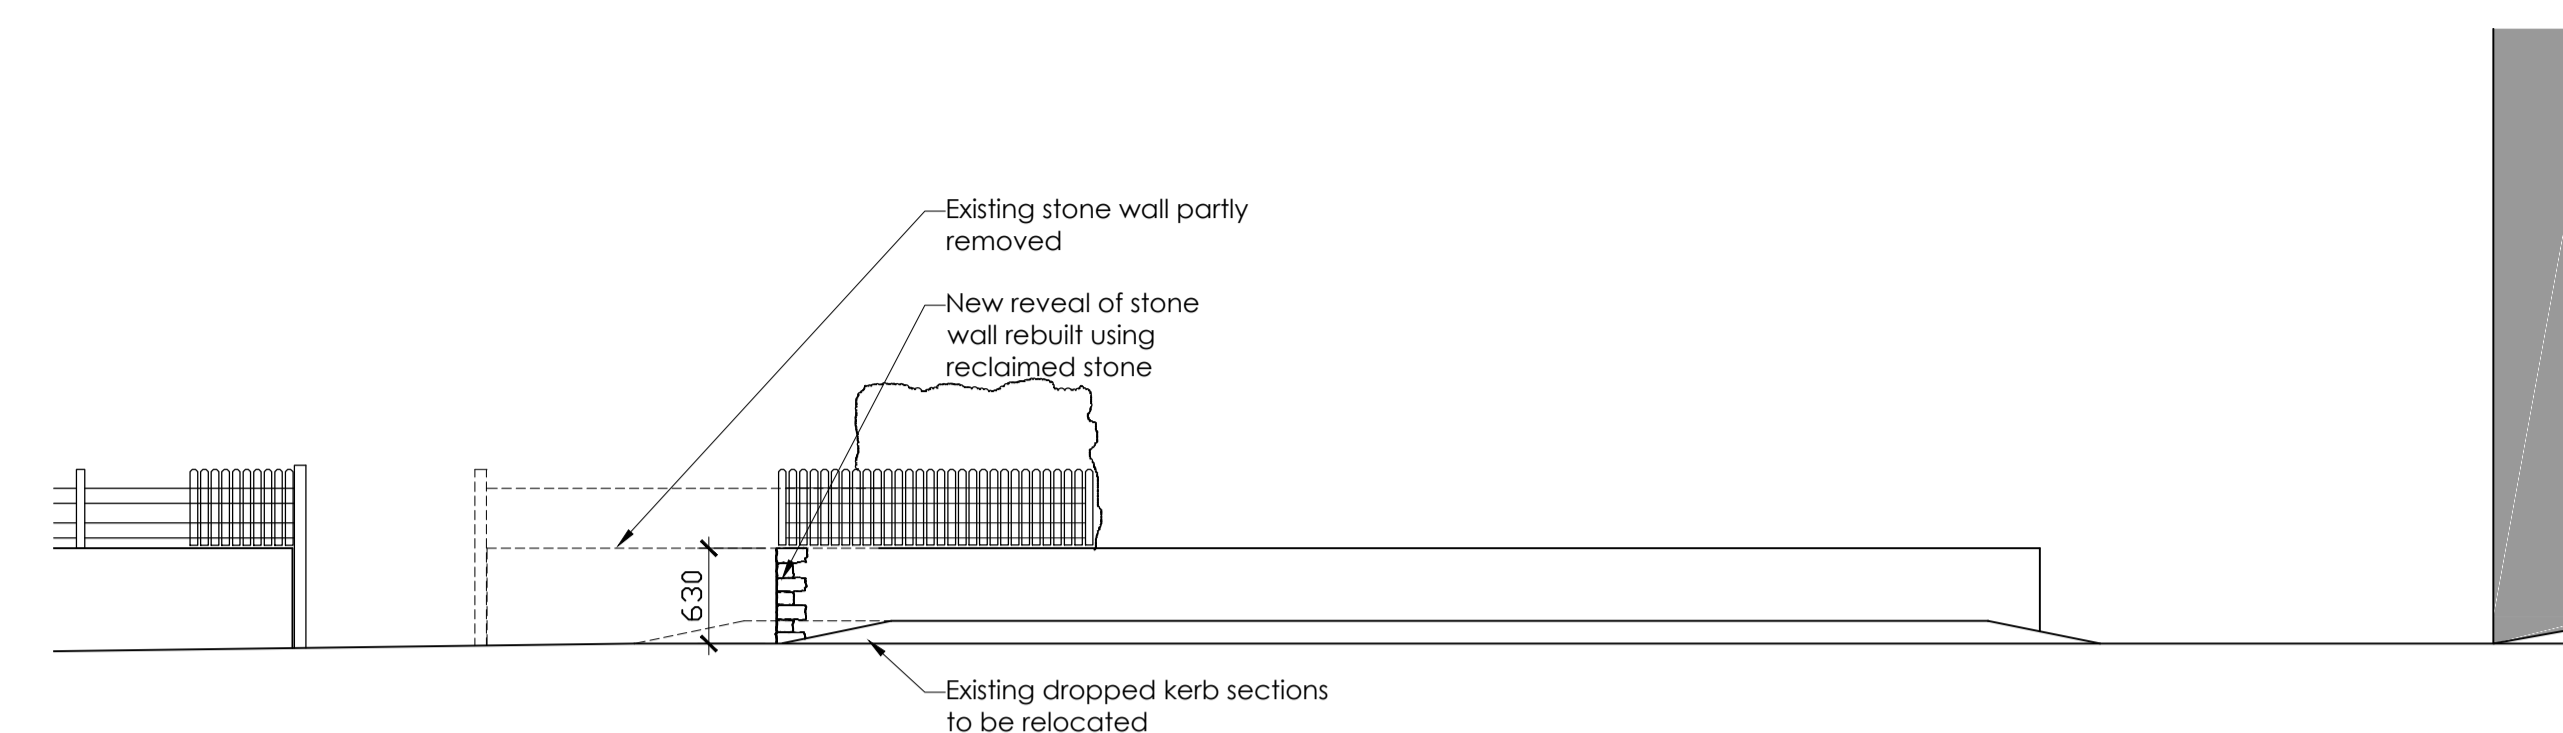

PROPOSED EAST ELEVATION
1:50

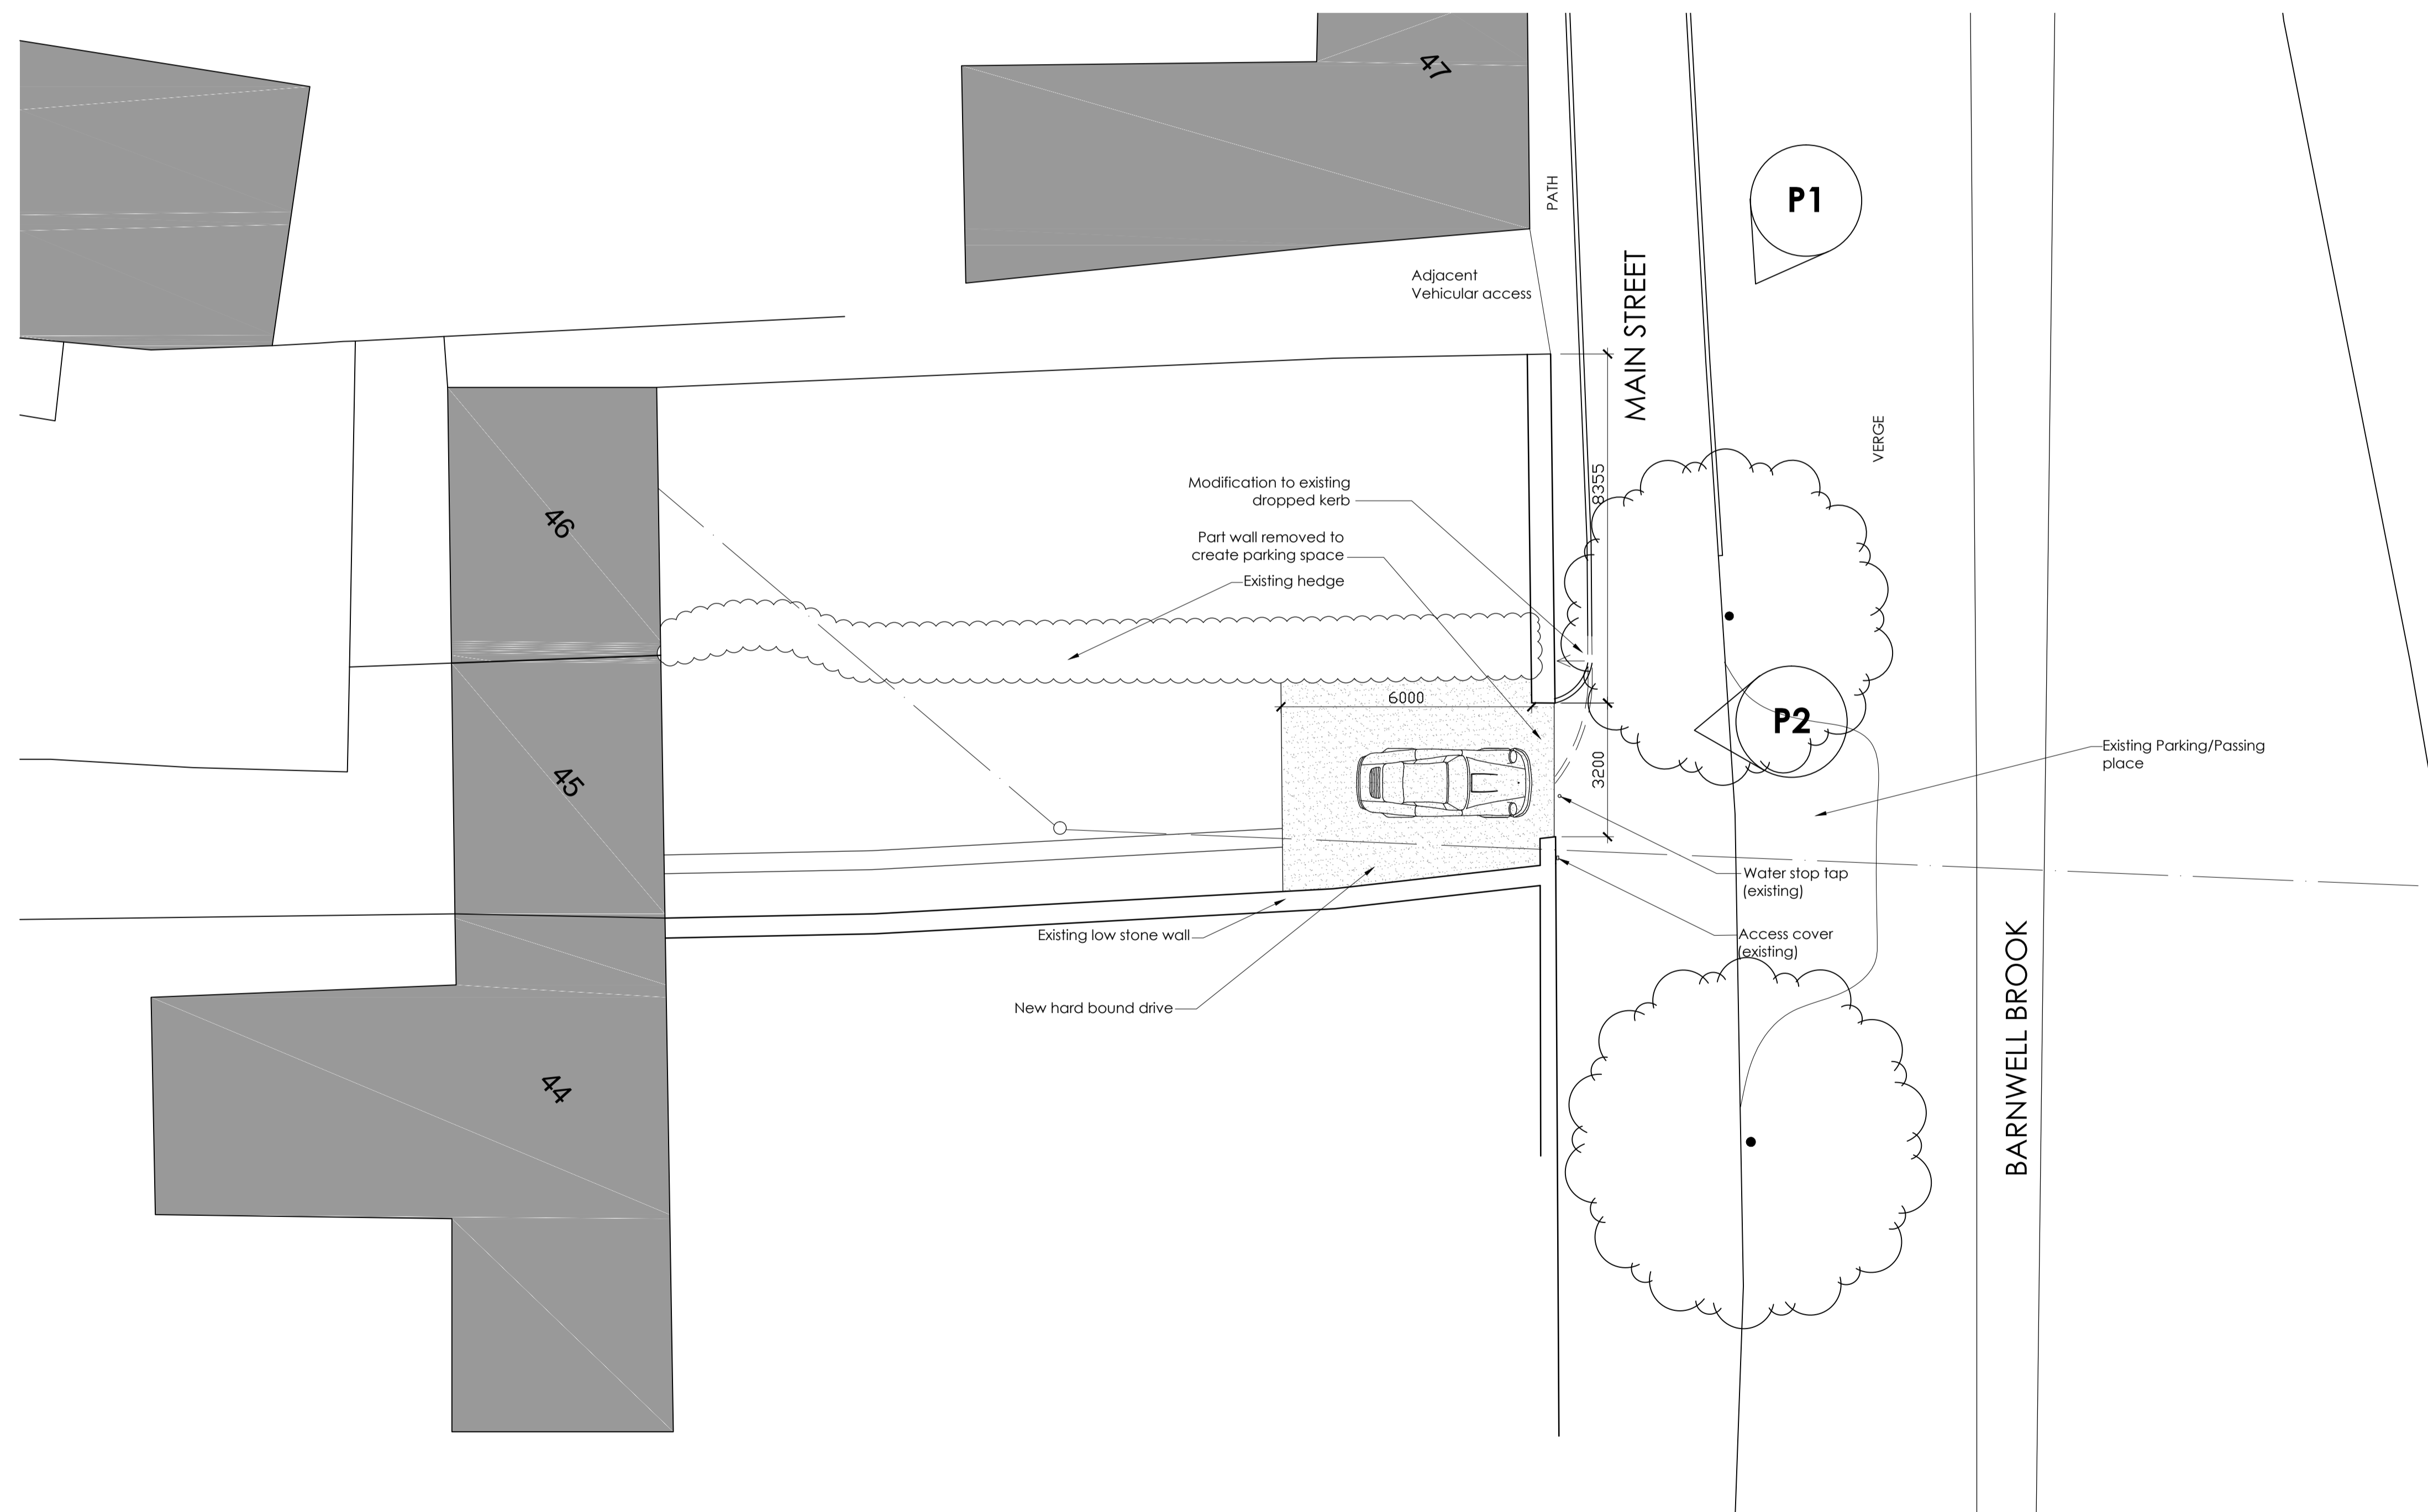

PROPOSED SITE PLAN

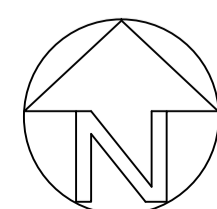

SURVEY PHOTOGRAPH 1 (P1)



SURVEY PHOTOGRAPH 2 (P2)



paulbancroft
architects

The Coach House
80 South Road
Oundle
Peterborough
PE8 4BP
Tel: 01832 272112

Email: mab@paulbancroftarchitects.com
Web: www.paulbancroftarchitects.com

Job Title
45 BARNWELL

Drawing Title
PROPOSED SITE LAYOUT

Scale [A1]	Date	Drwg. No.	Revision
1:100	FEB 2019	1263-03	B

This drawing shall NOT be scaled other than for planning purposes.
All dimensions to be verified on site.
All working dimensions to be taken from site.
All copyright reserved.

RIBA 
Chartered Practice

PLANNING