




Proposed Ground Floor Plan

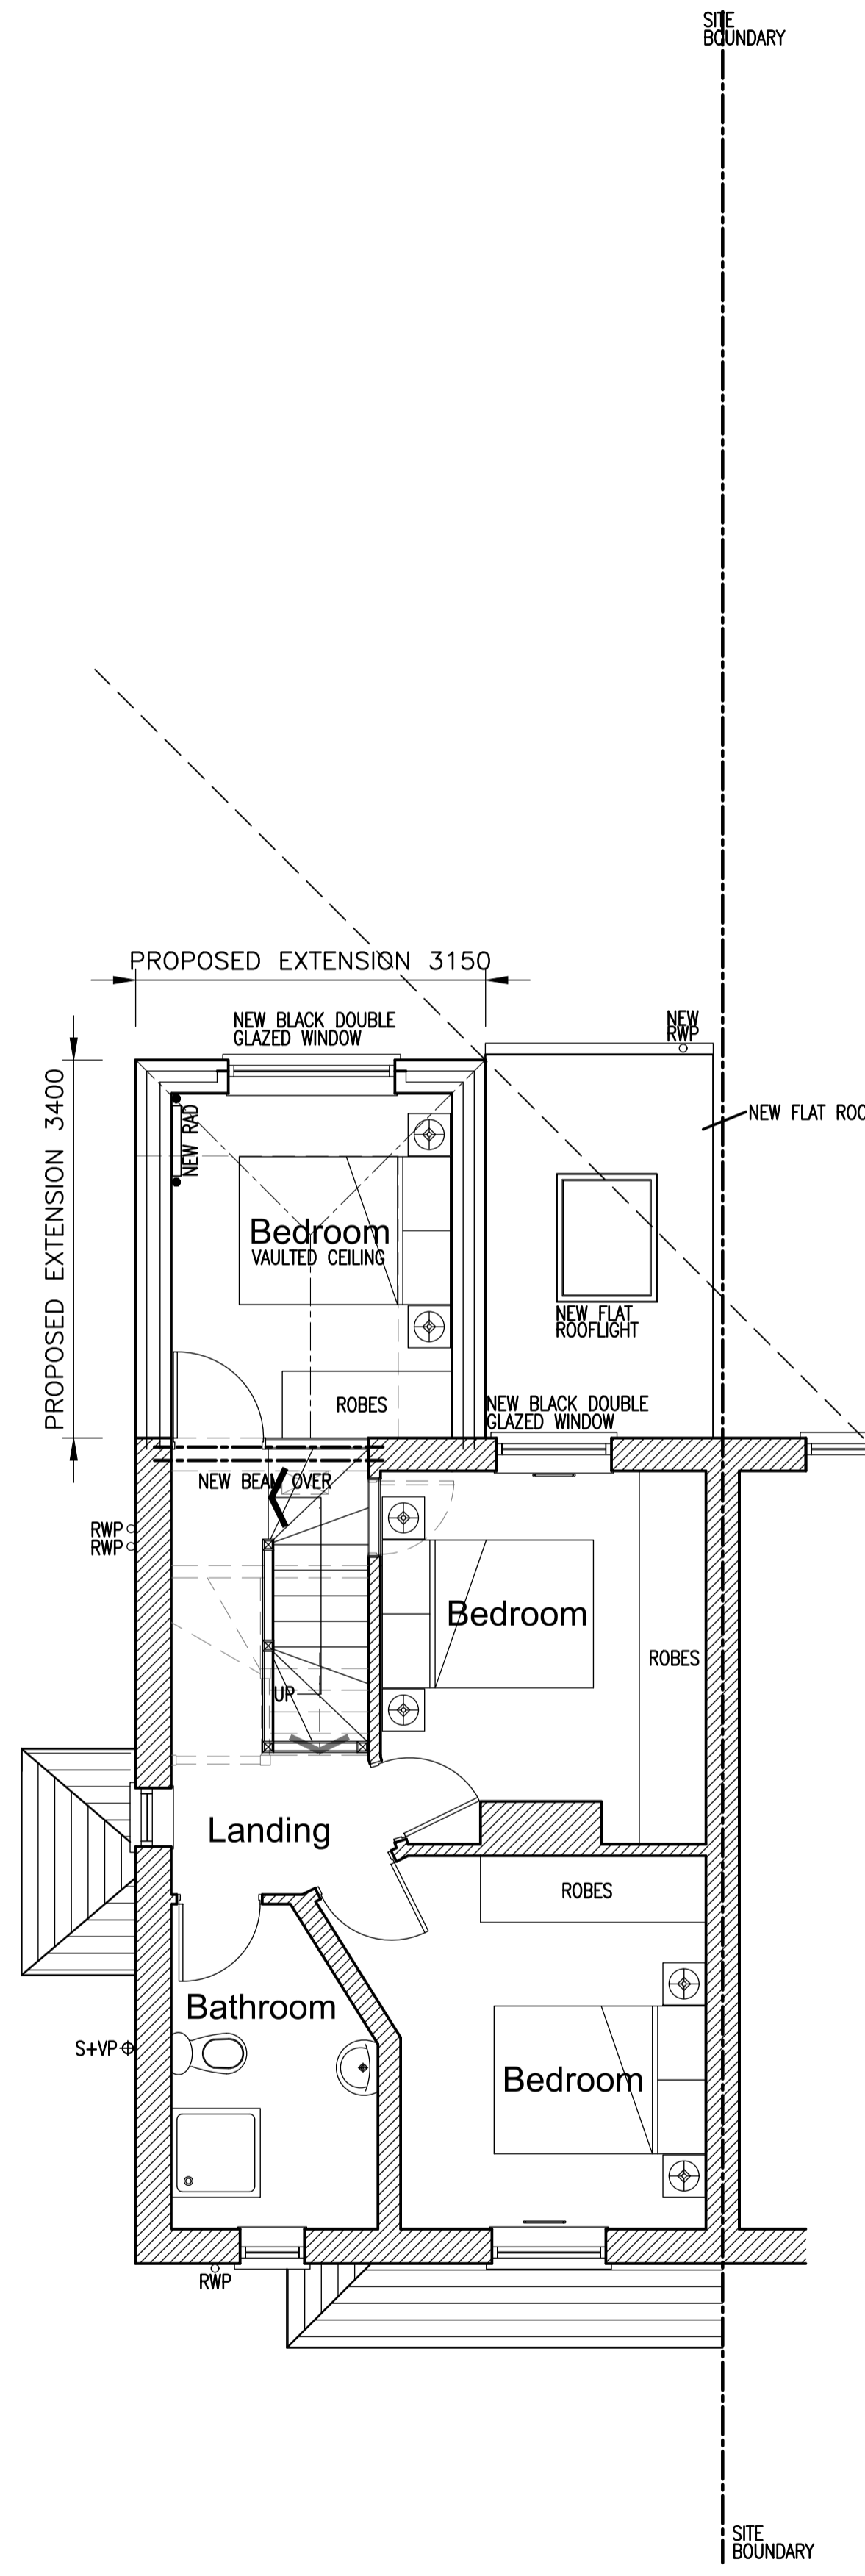


Proposed First Floor Plan

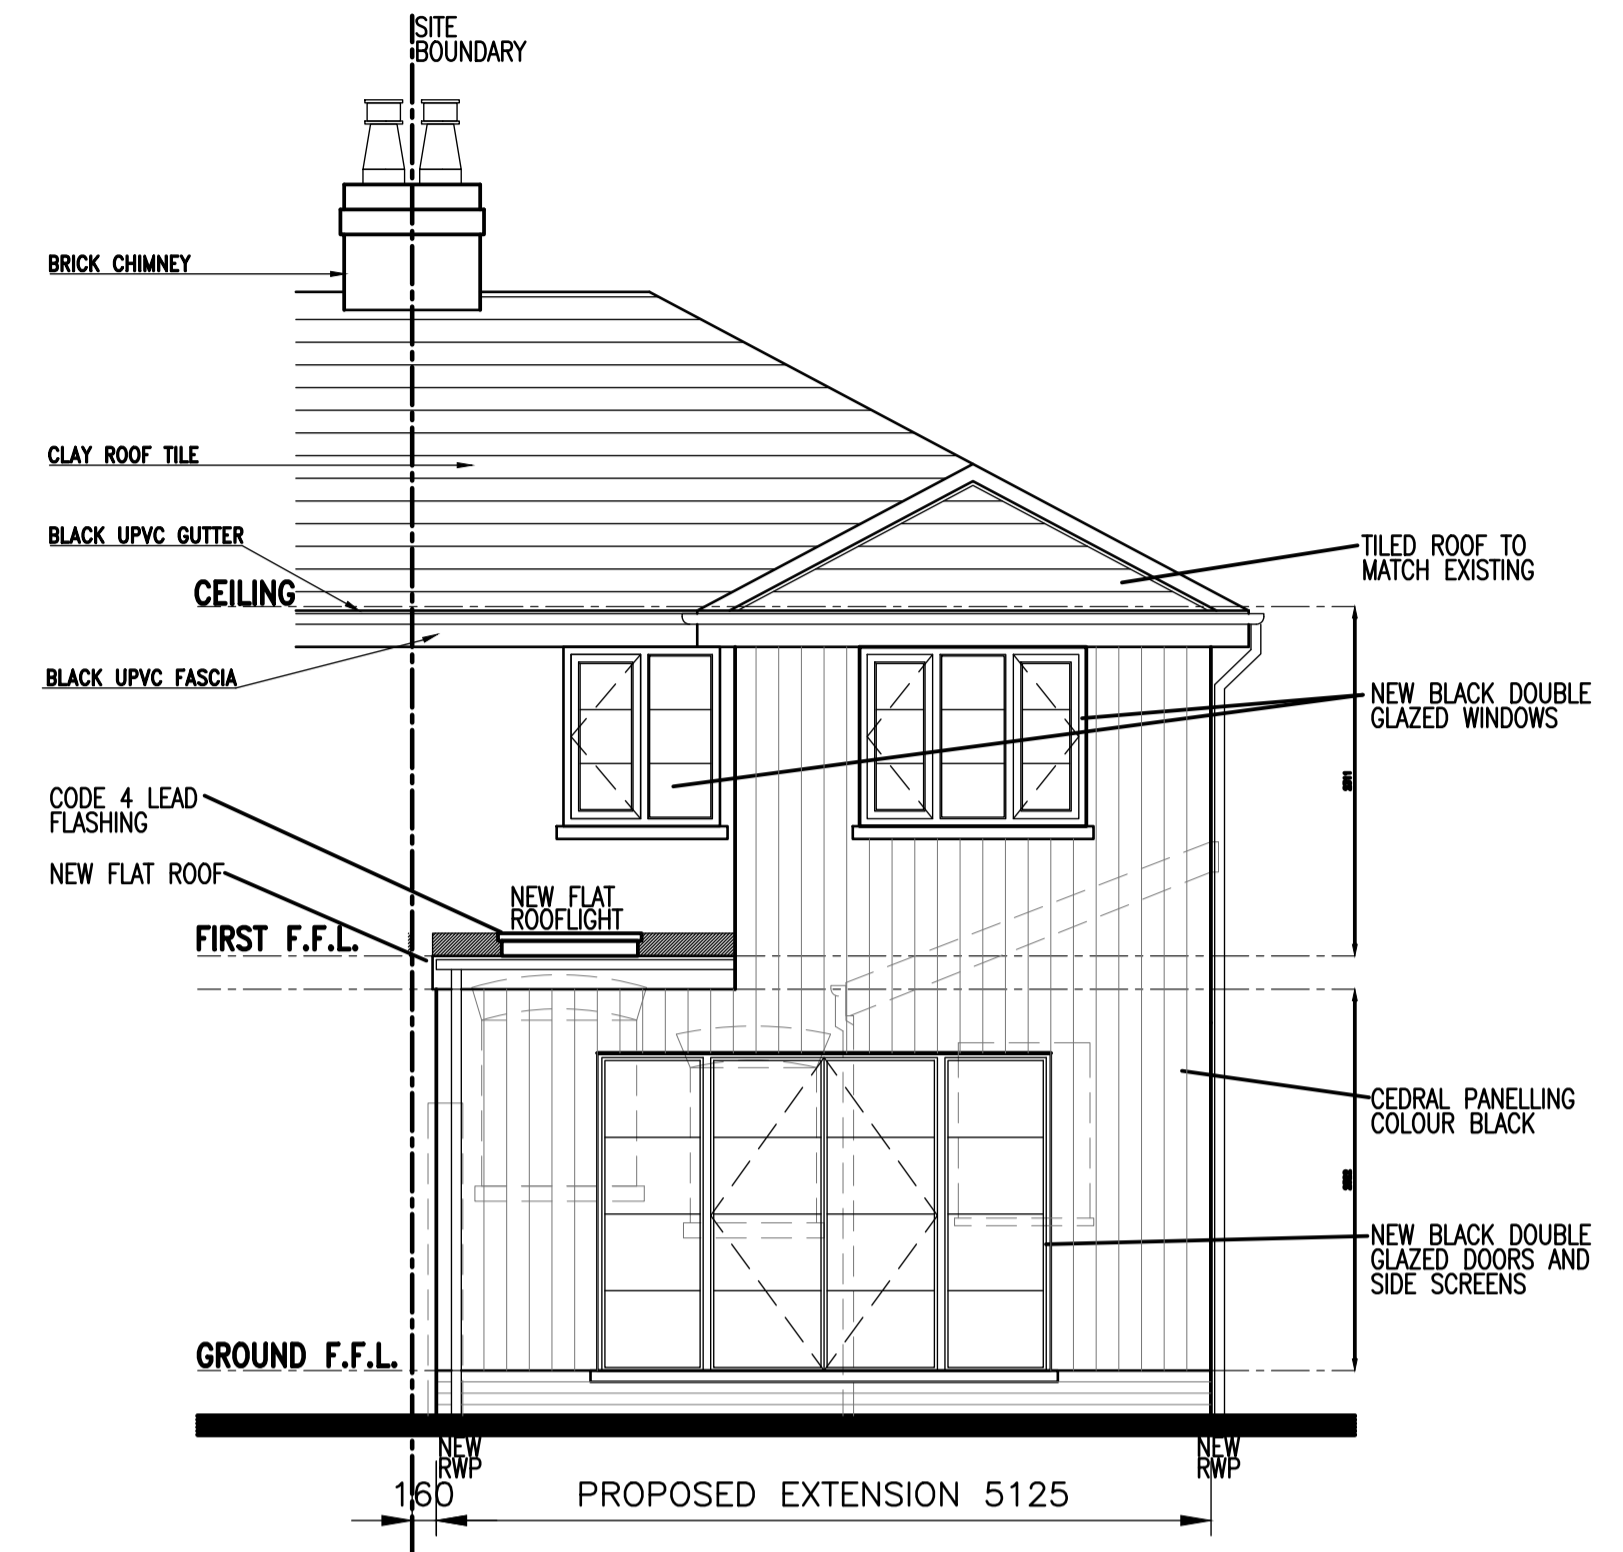

Proposed Rear Elevation

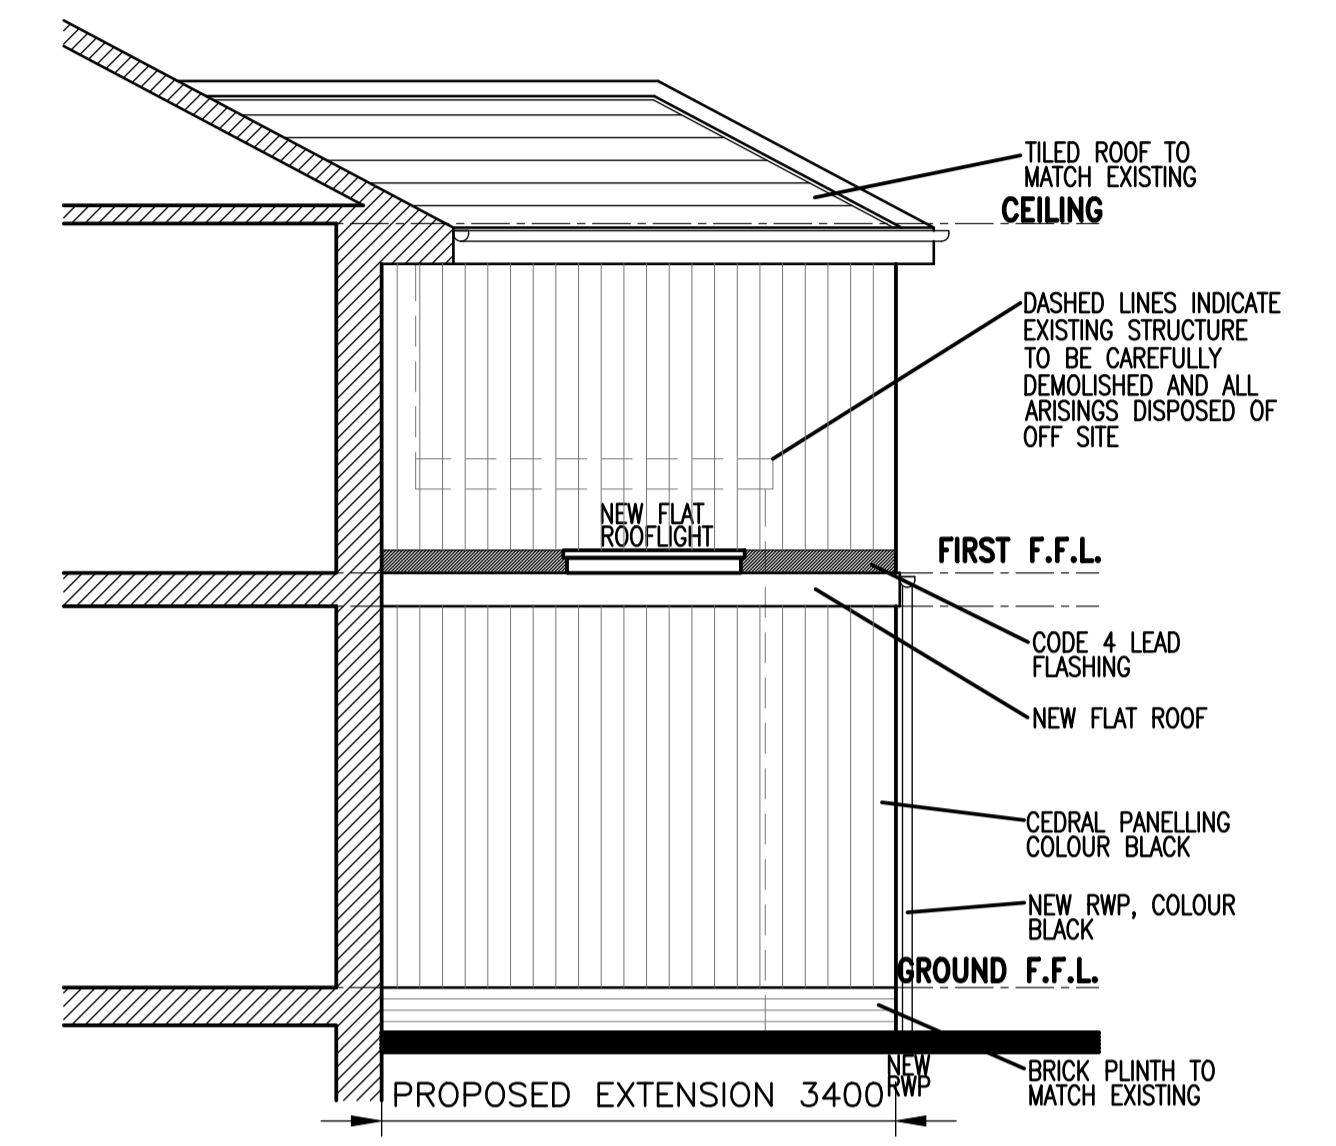

Proposed Side Elevation

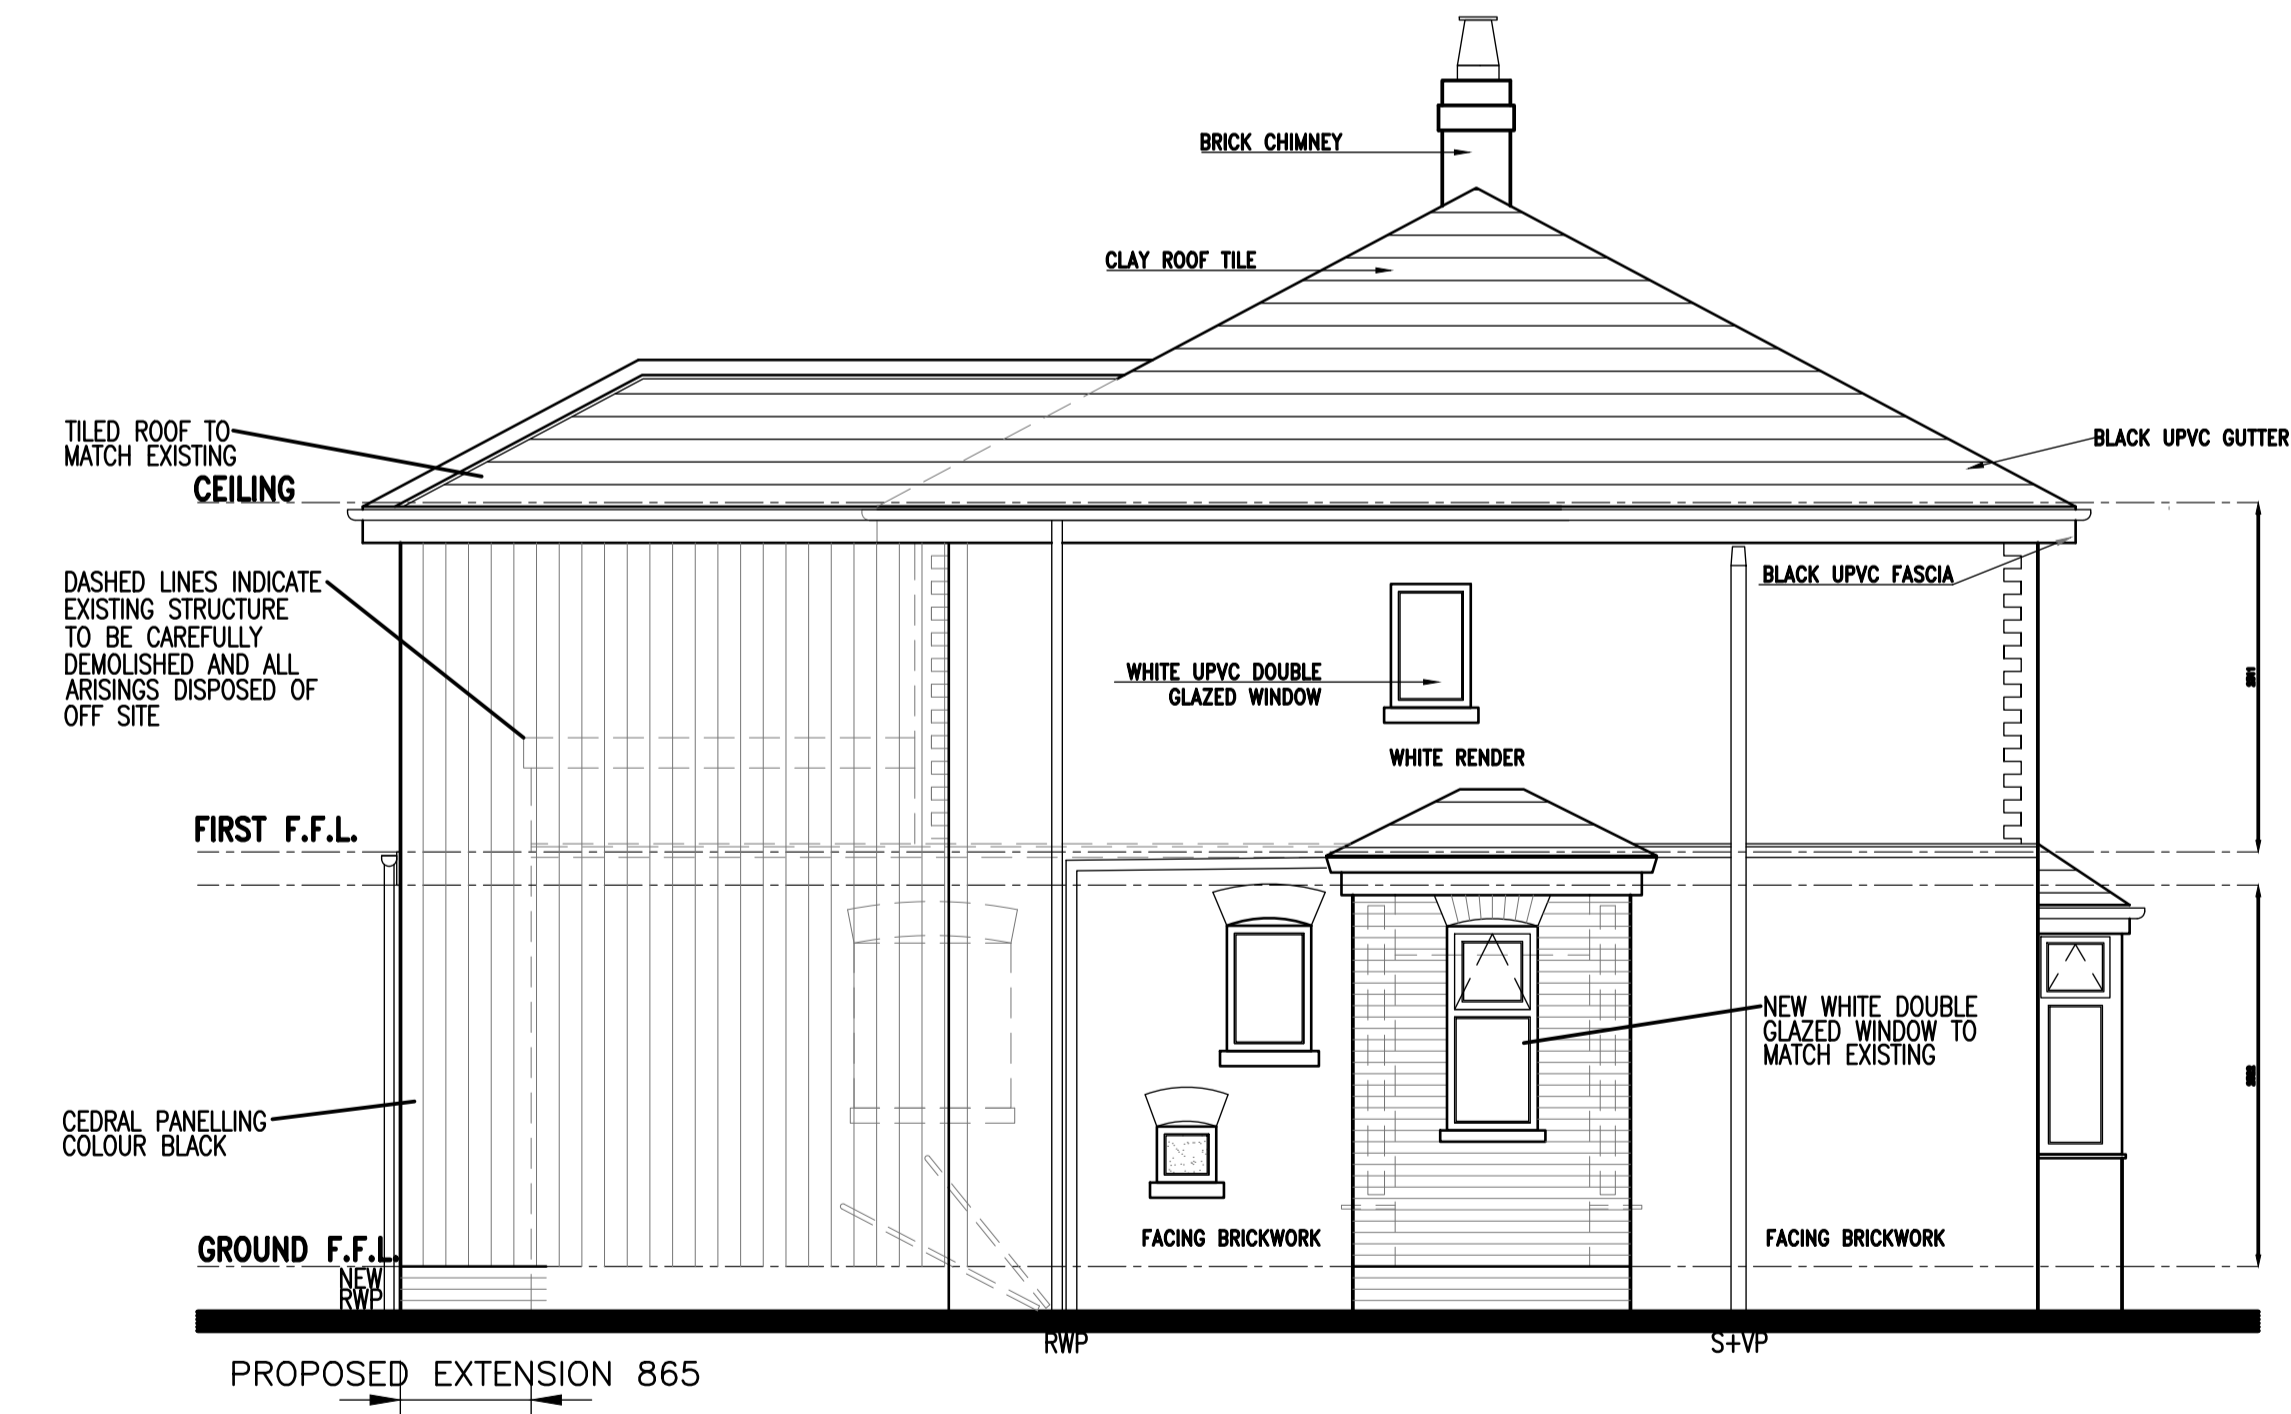

Proposed Side Elevation

0m 1m 2m 3m 4m 5m

Rev.	Description	By	Date
Project Mr Bradley Sollis 12 Lathom Avenue Wigan Lancashire. WN8 7DT		Drawing Title Proposed Layouts	
Drawing No. Sollis/03		Rev.	
1. Figured dimensions to be followed in preference to scale. 2. All dimensions to be checked on site prior to the commencement of any work. Any discrepancies to be reported immediately & resolved prior to work commencing. 3. This drawing is the copyright of Mr Paul Estline and may not be copied or used without prior consent.		Drawn by P.E.	Scale 1:50@A1 Date Sept '20