




Existing Ground Floor Plan

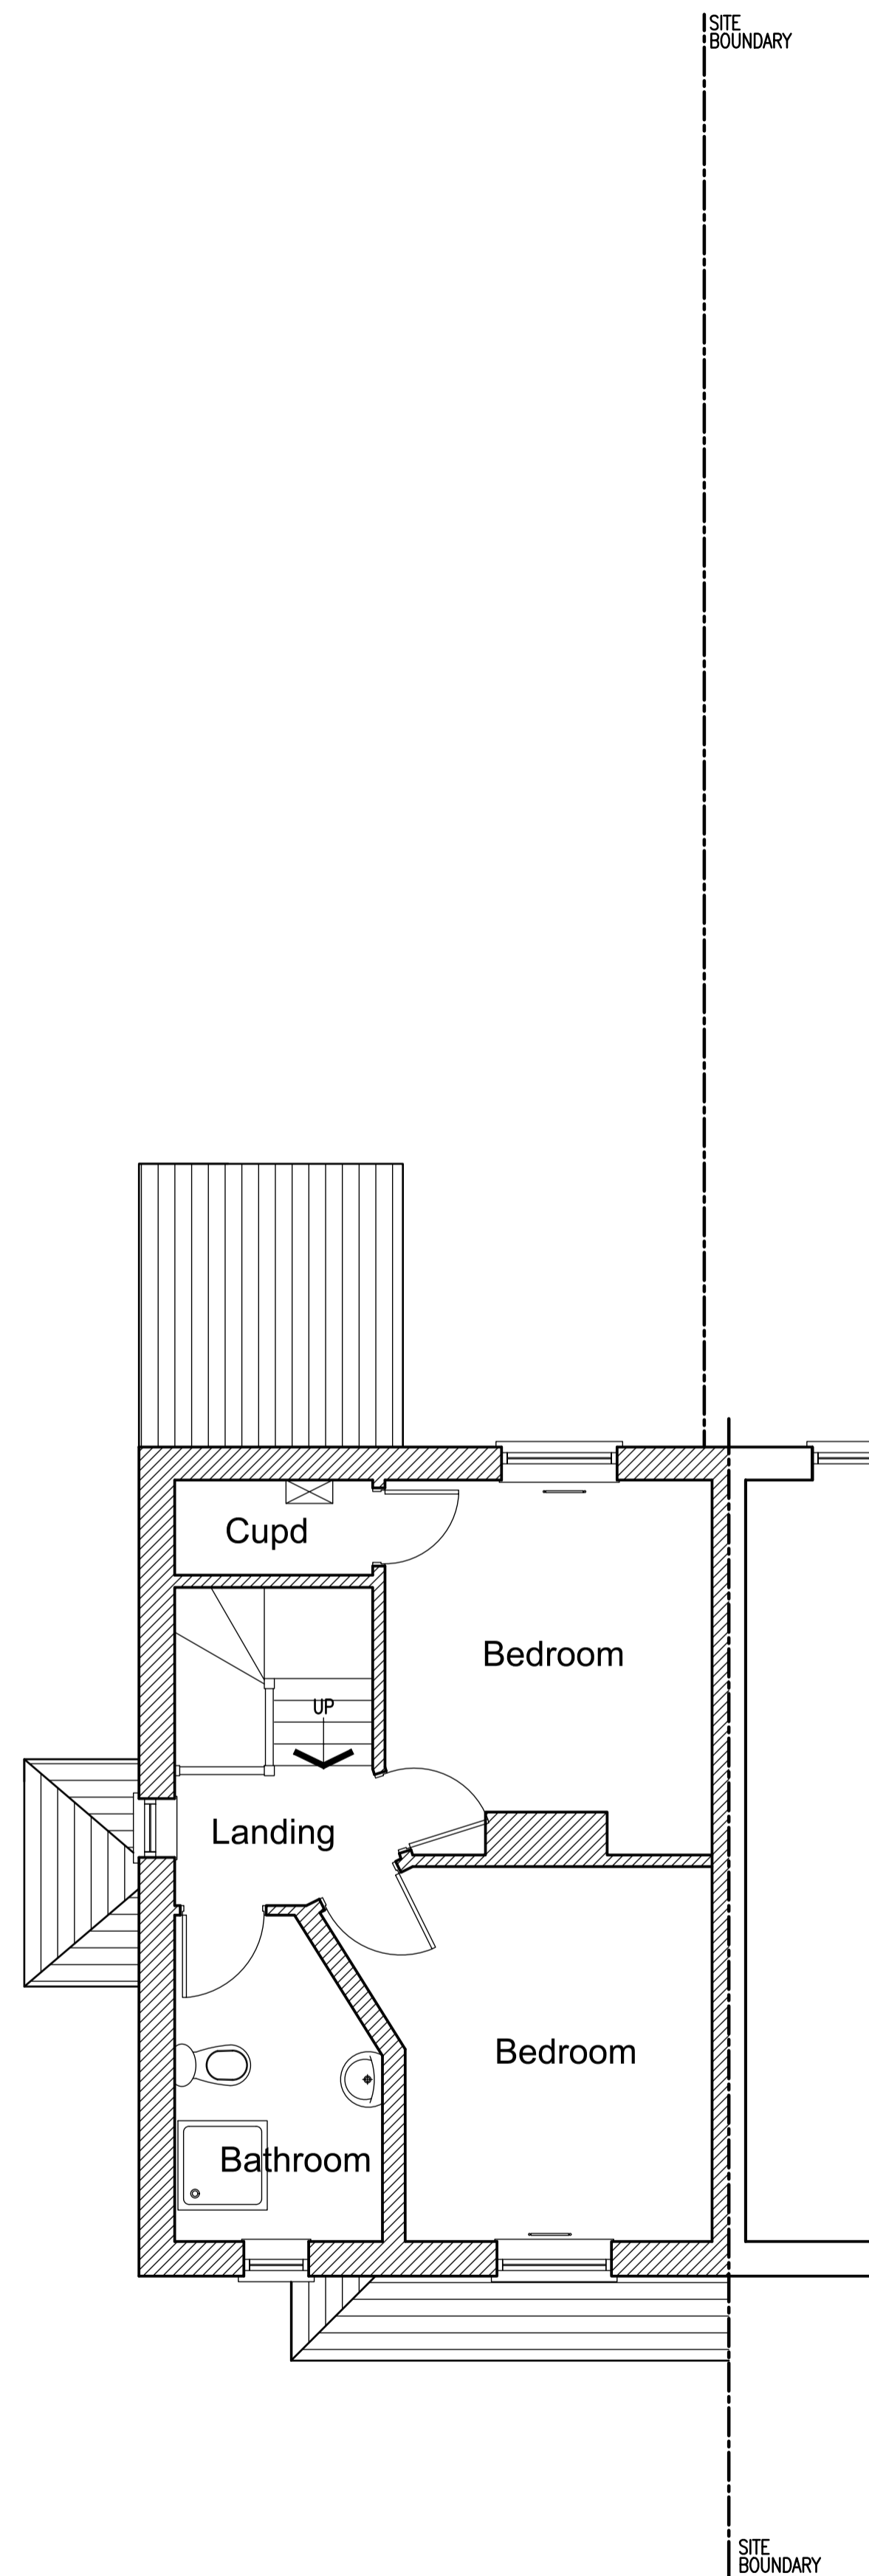


Existing First Floor Plan

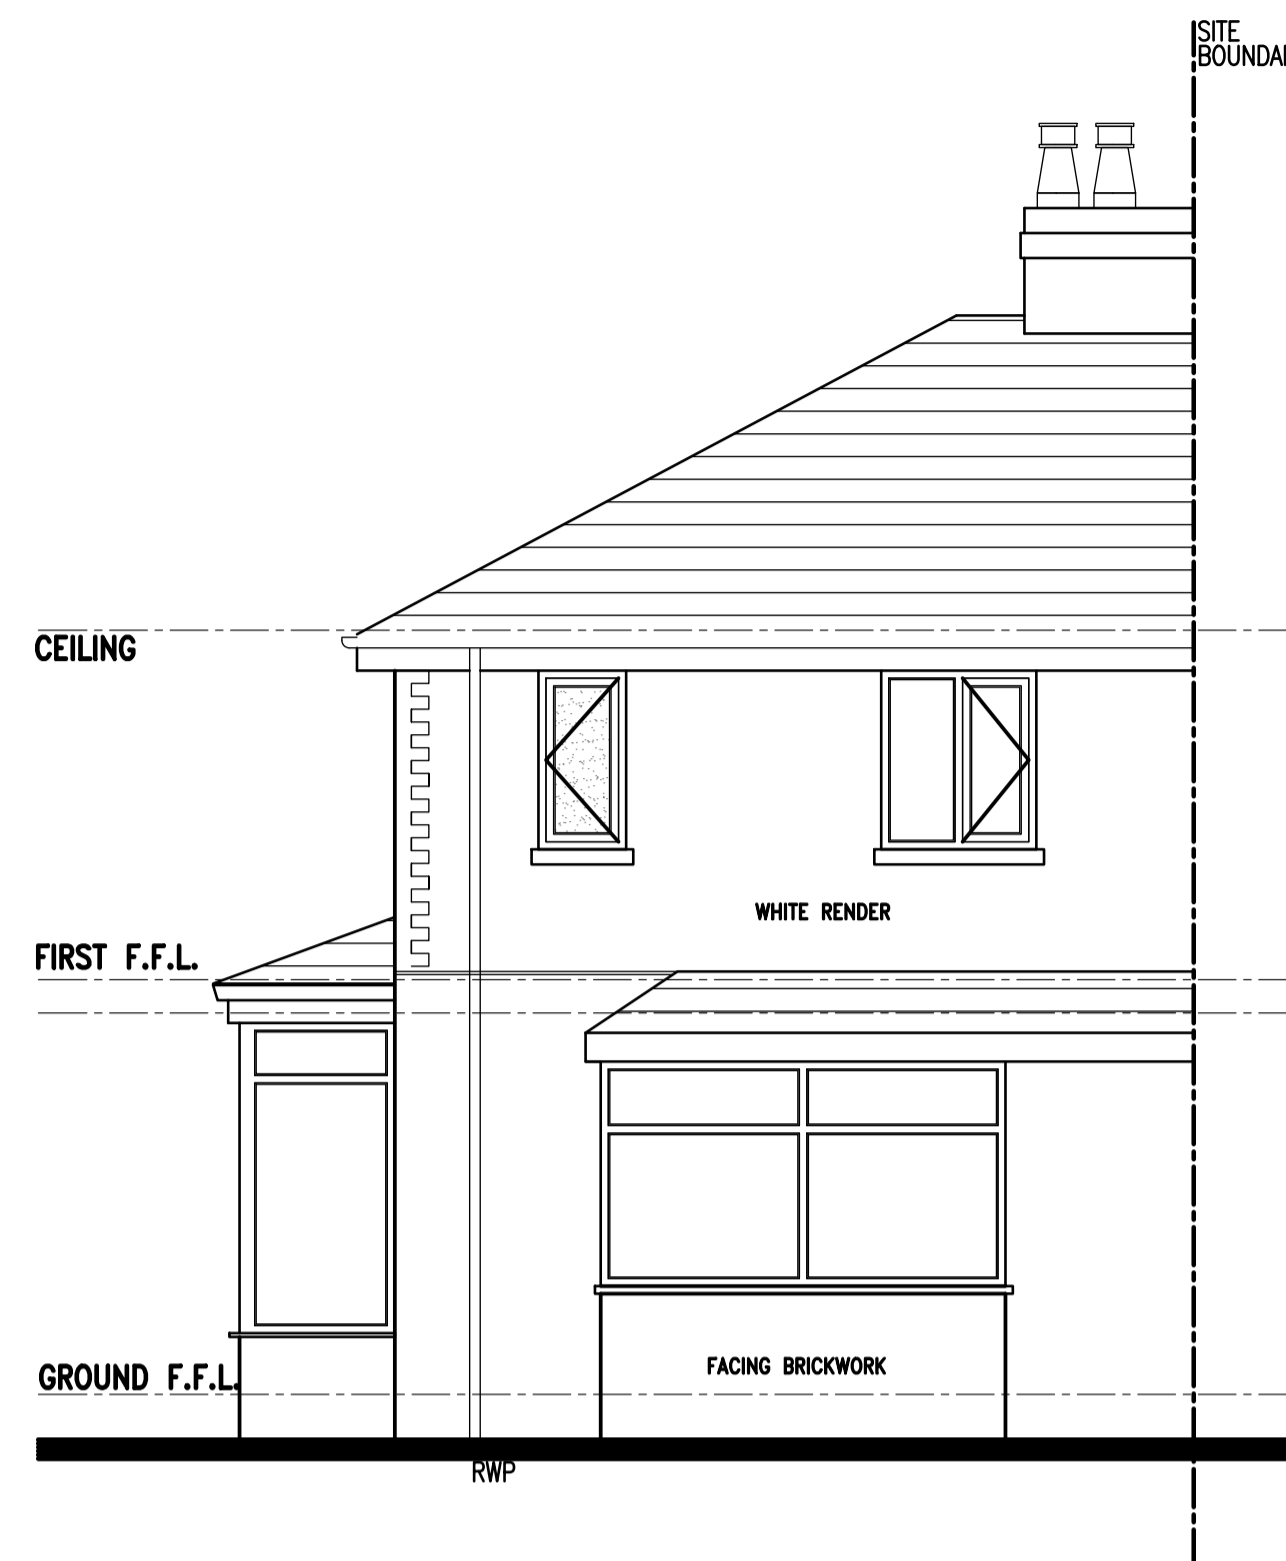

Existing Front Elevation

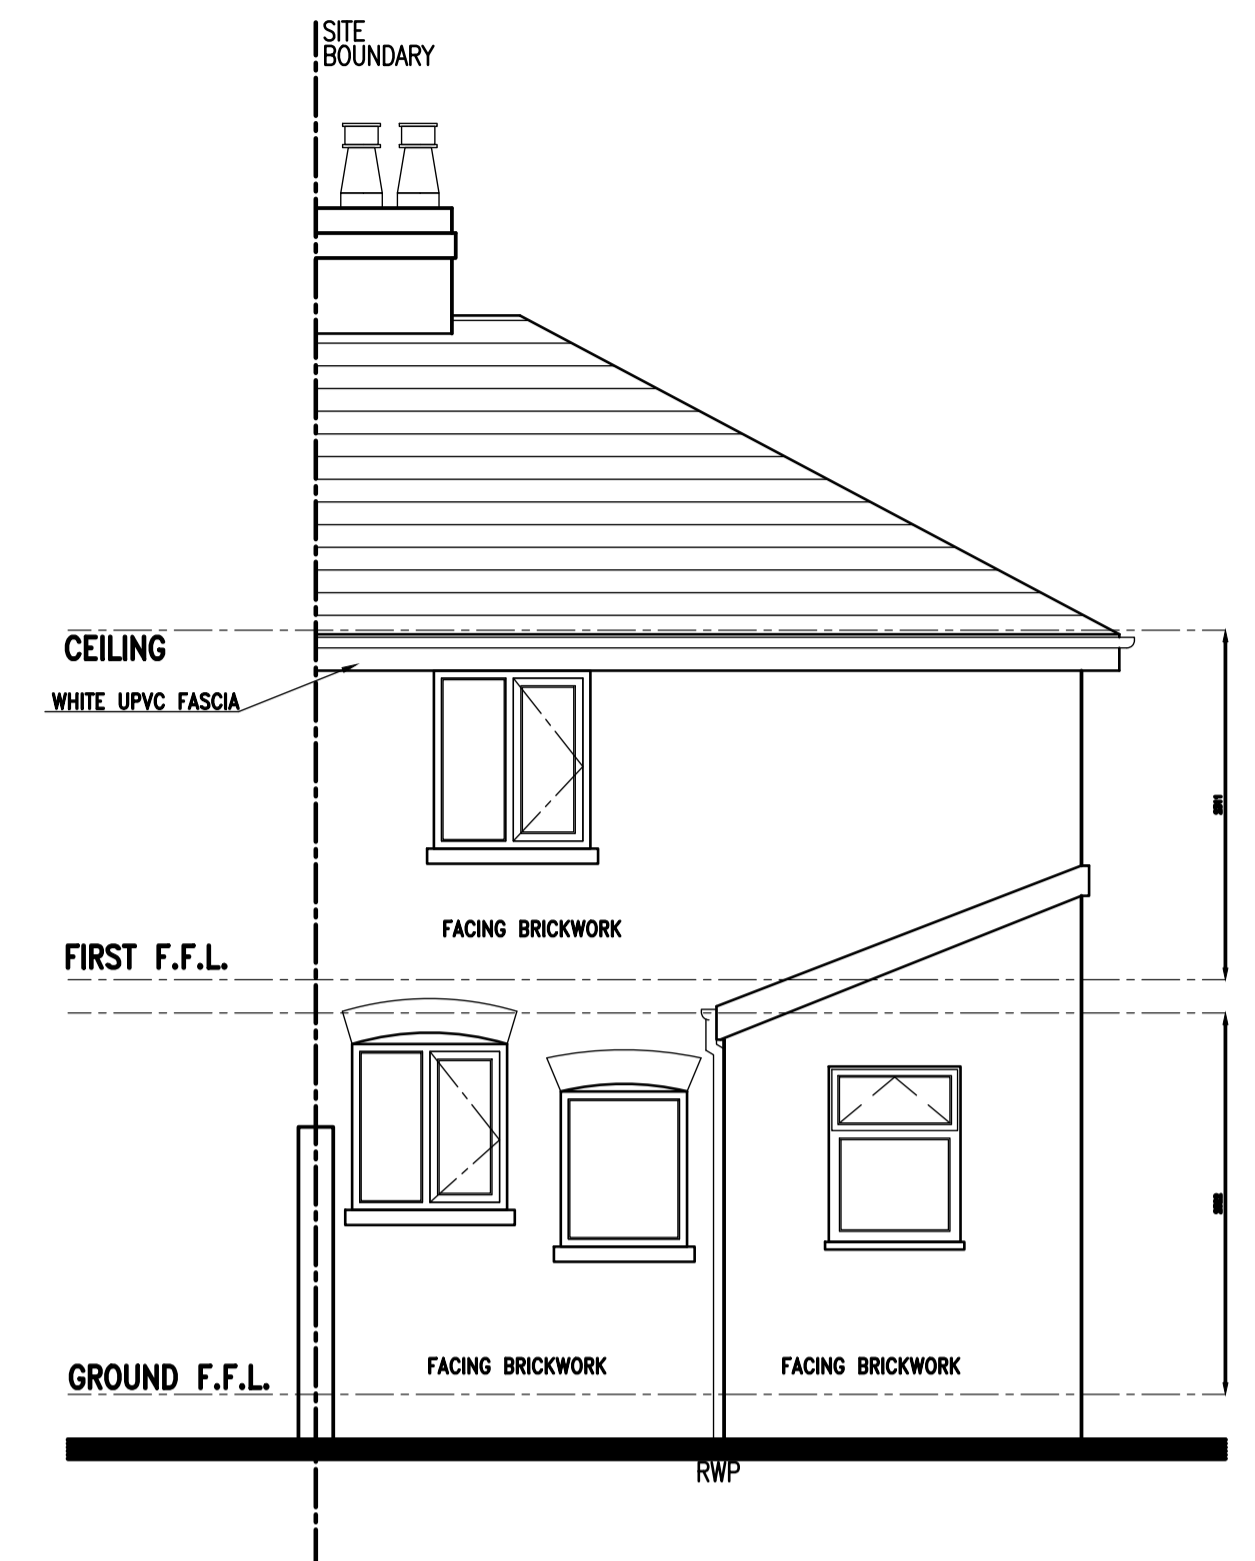

Existing Rear Elevation

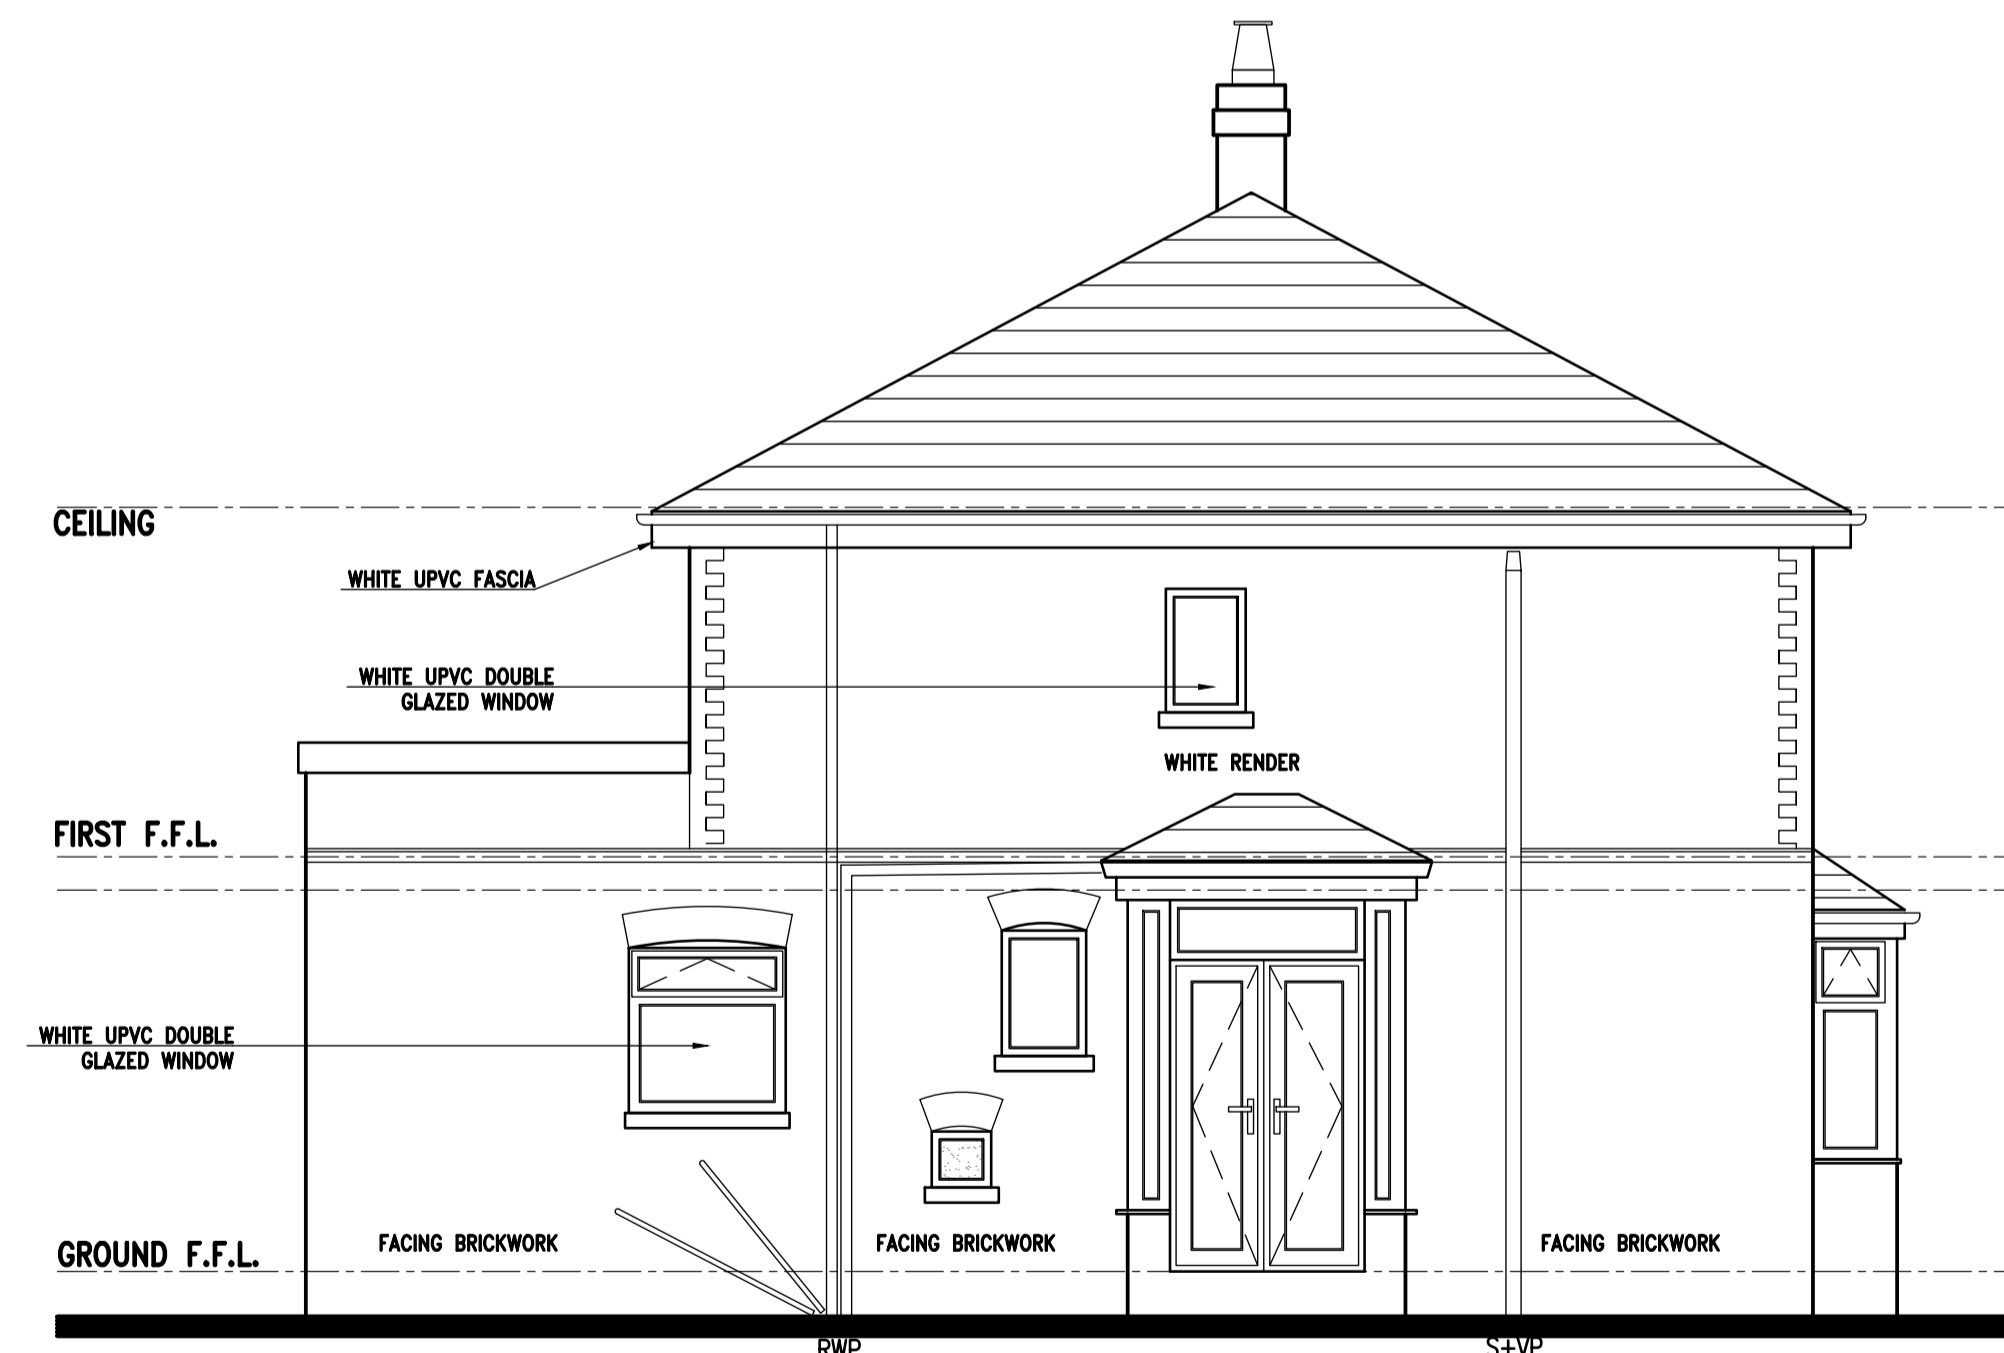

Existing Side Elevation



Rev.	Description	By	Date
Project Mr Bradley Sollis 12 Lathom Avenue Wigan Lancashire. WN8 7DT		Drawing Title Existing Layouts	
Drawing No. Sollis/01		Rev.	
1. Figure dimensions to be followed in preference to scale. 2. All dimensions to be checked on site prior to the commencement of any work. Any discrepancies to be reported immediately & resolved prior to work commencing. 3. This drawing is the copyright of Mr Brad Sollis and may not be copied or used without prior consent.		Drawn by J.S.	Scale 1:50@A1
		Date Sept '20	