




Front Elevation
As Existing

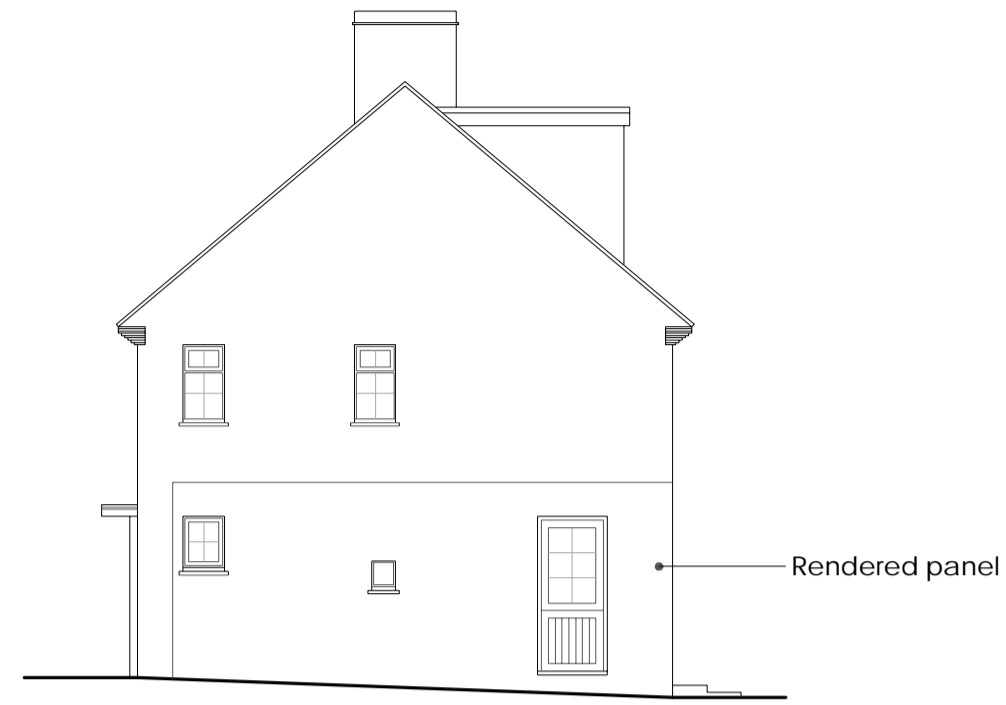


Side Elevation
As Existing

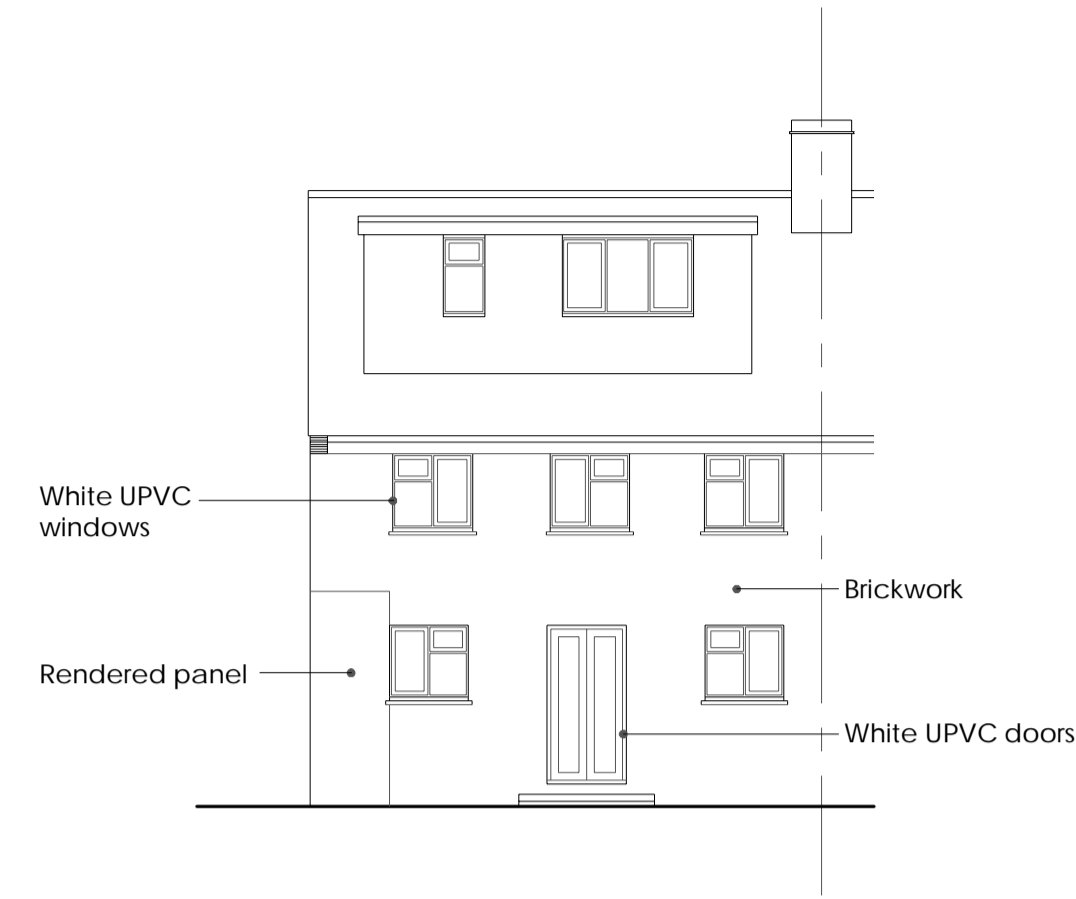


Rear Elevation
As Existing

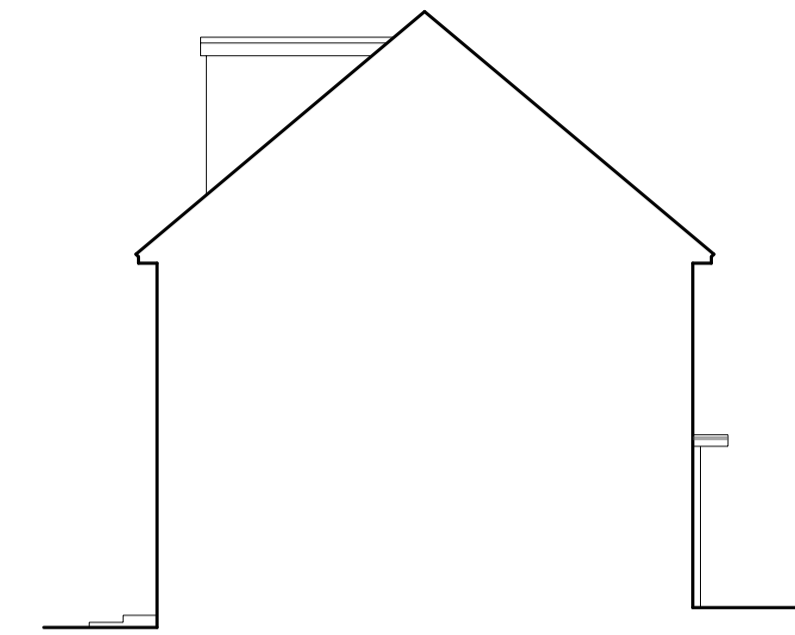


Side Elevation
As Existing

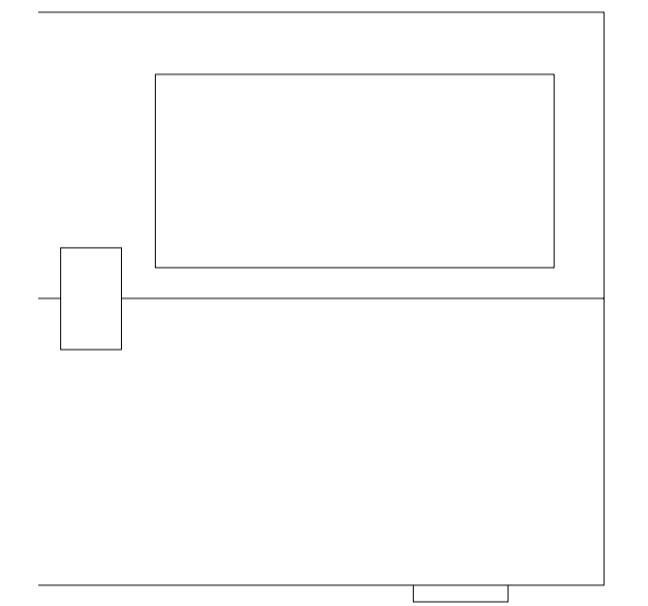


Roof Plan As Proposed
Scale 1:100

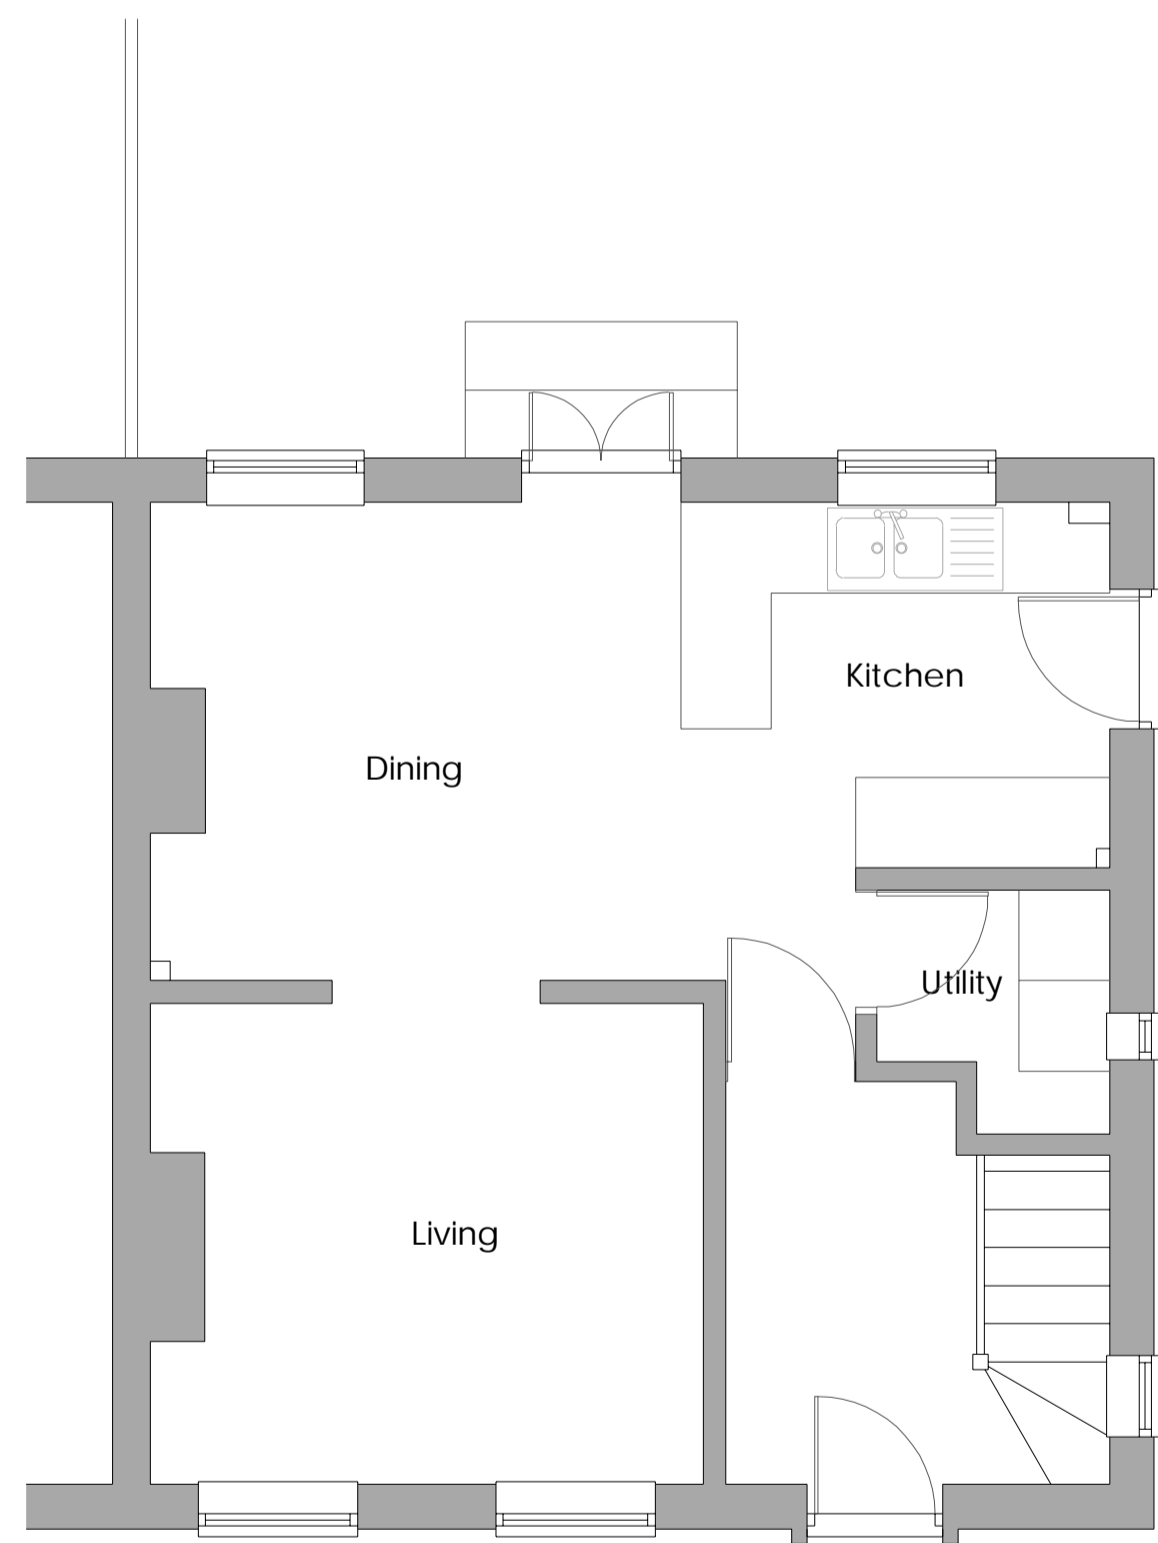


Ground Floor Plan
As Existing

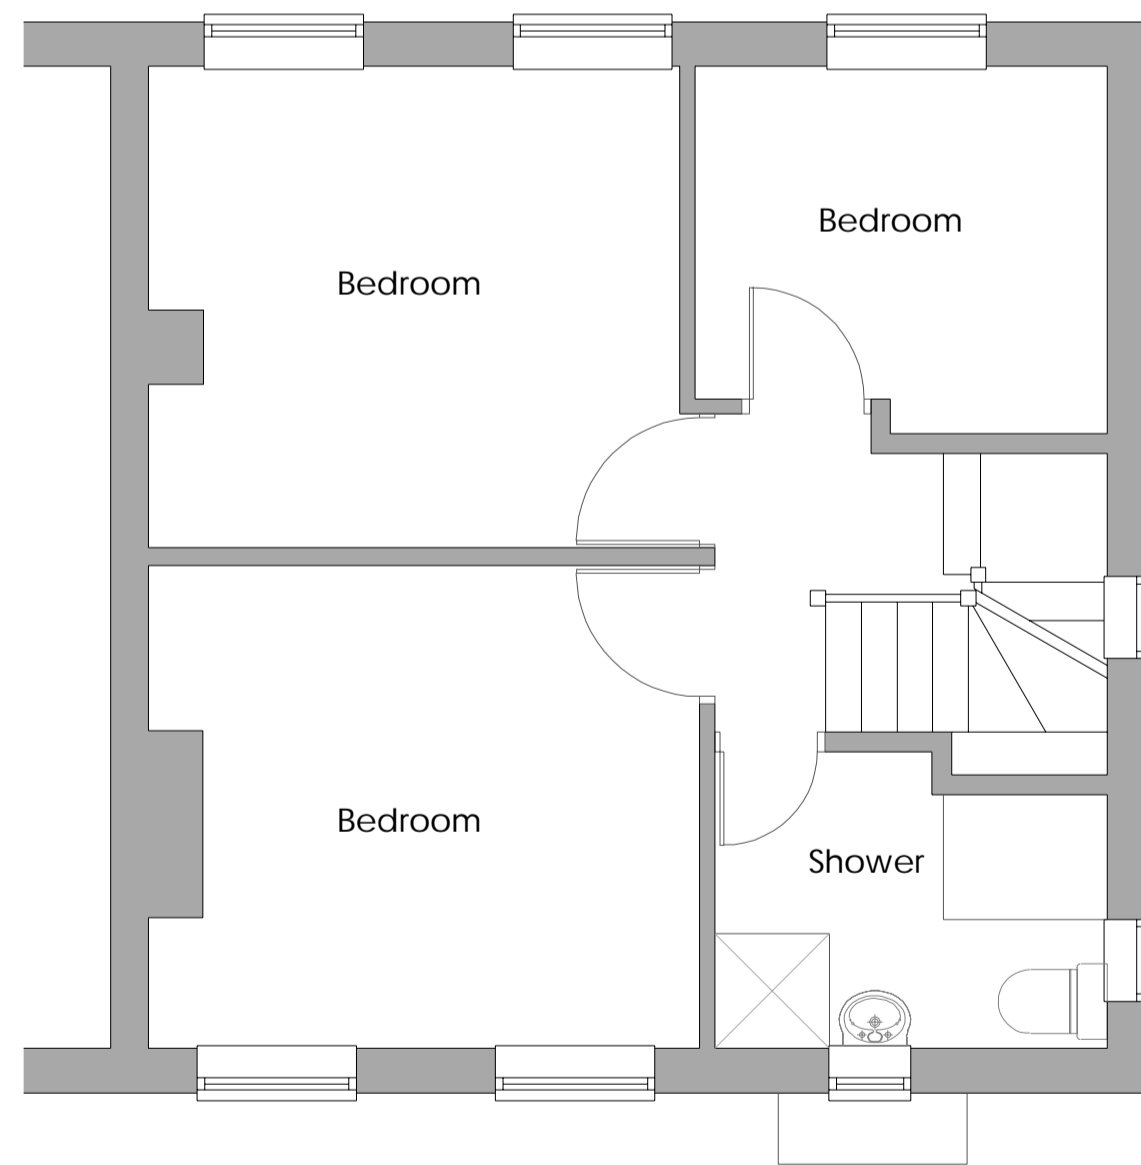

First Floor Plan
As Existing

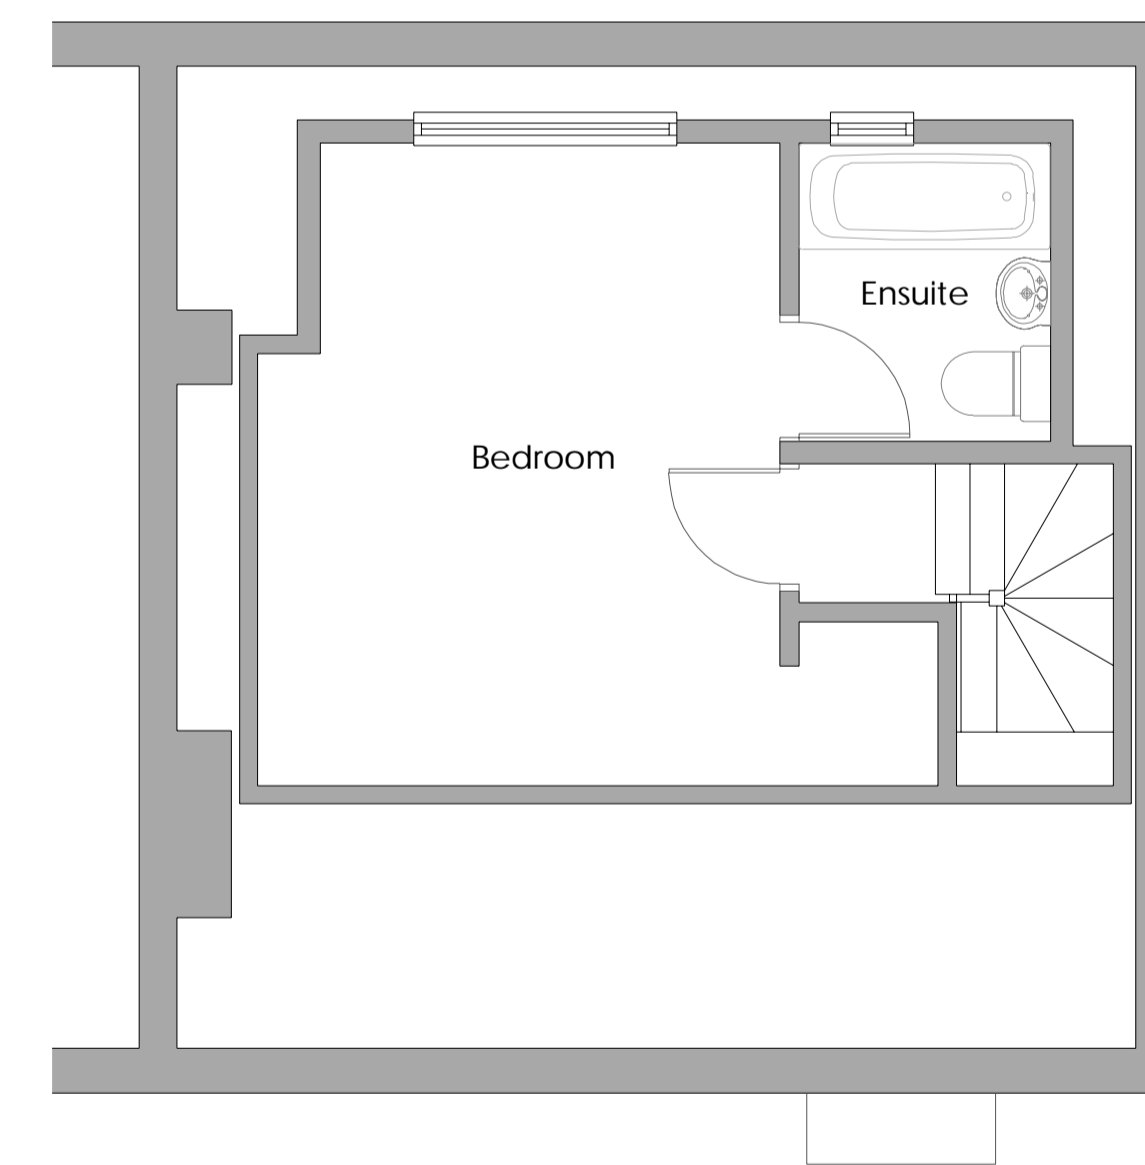

Second Floor Plan
As Existing

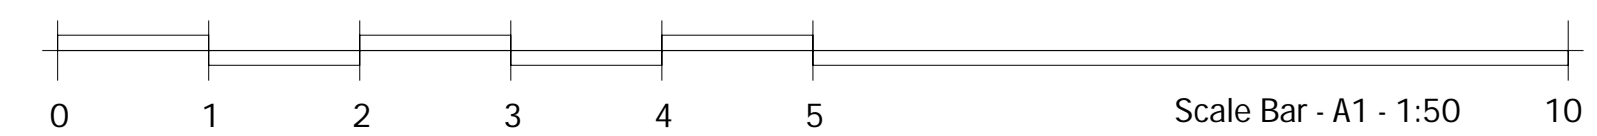

rev.	date	amendment
Kent Building Control Ltd 5 The Farmhouse Yew Tree Studios Stanford TN25 6DH 01303 656001		
client	Alex Cutler	
project	24 Hillfield Road Dunton Green TN13 2UH	
drawing title	Existing plans and elevations	
scale	1:50/1:100	date 13.12.21 drawn by JN
dwg no	KBC/21/209/02	rev. 0