




Front Elevation
As Proposed

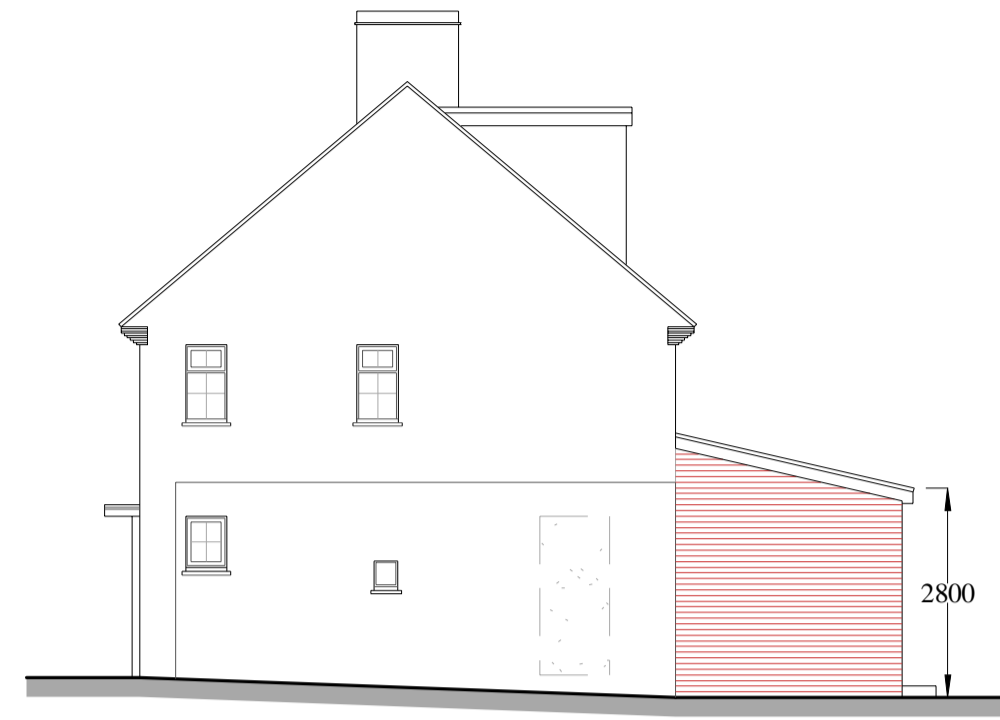


Side Elevation
As Proposed

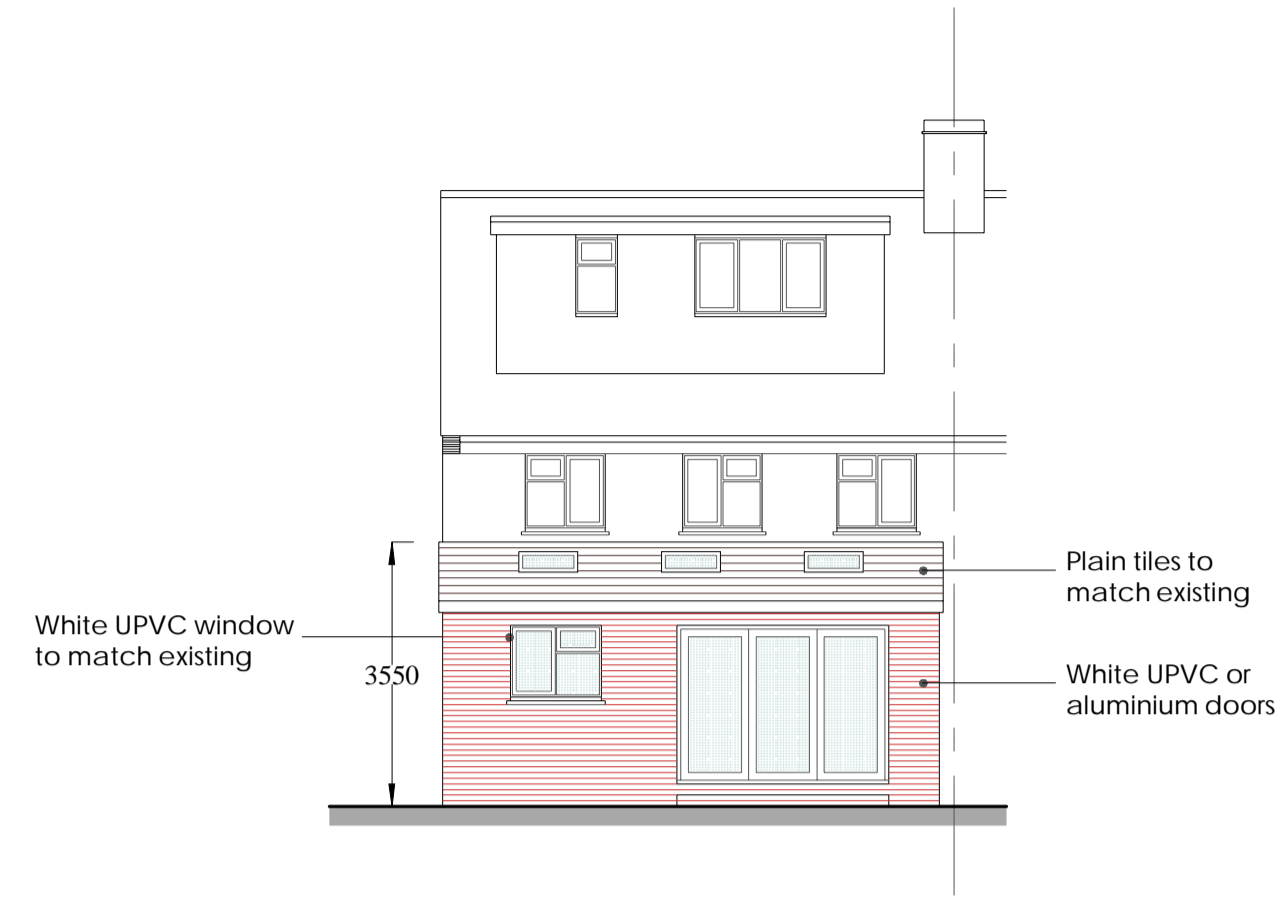


Rear Elevation
As Proposed

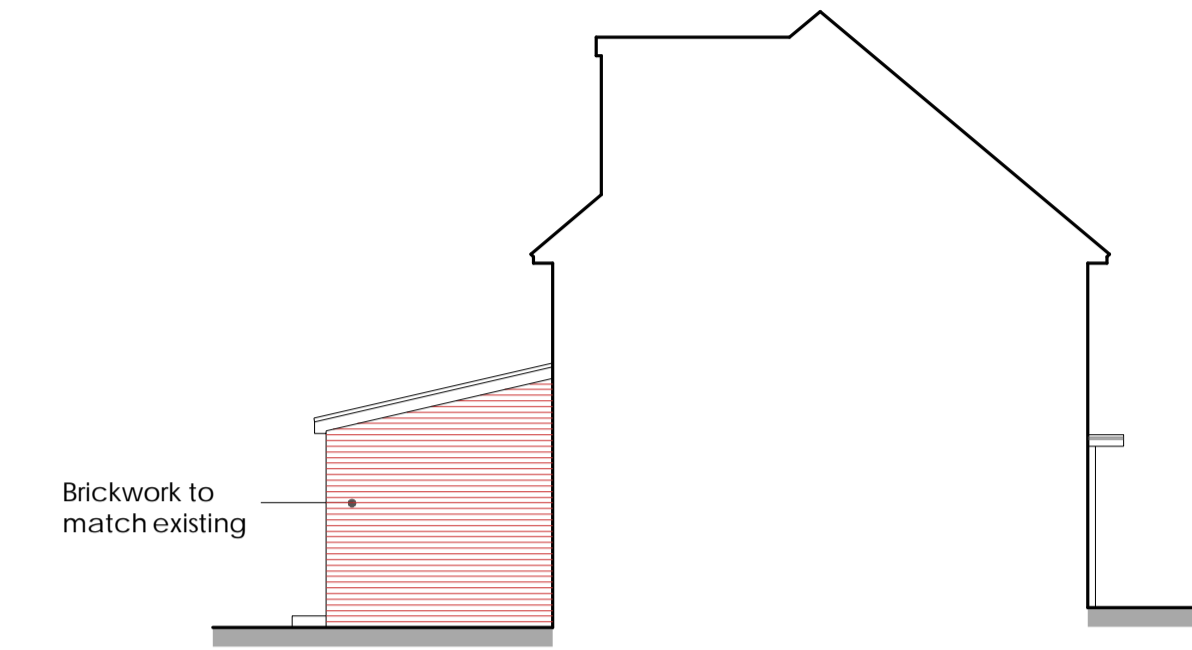


Side Elevation
As Proposed

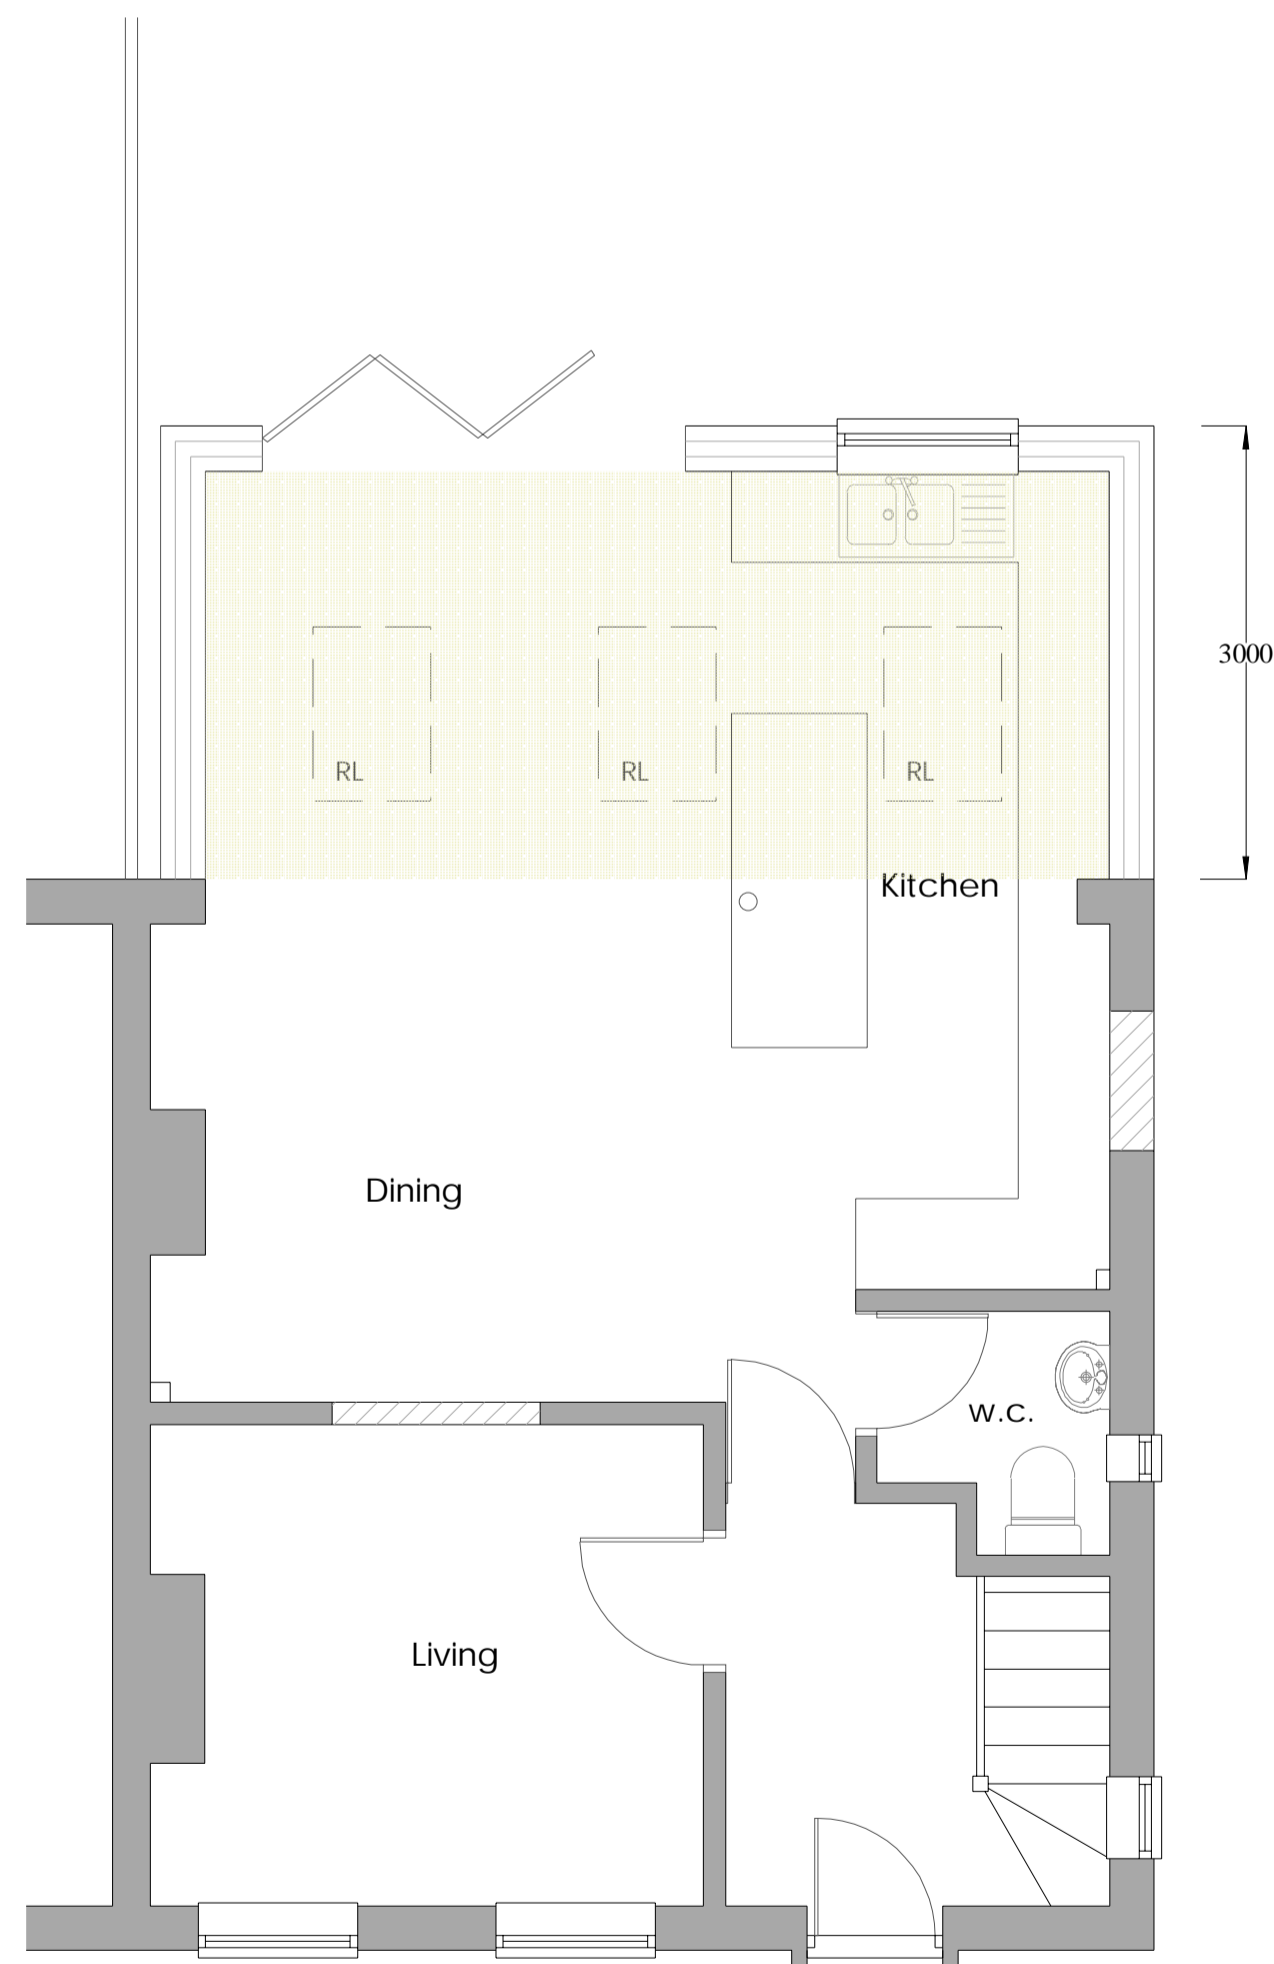


Ground Floor Plan
As Proposed

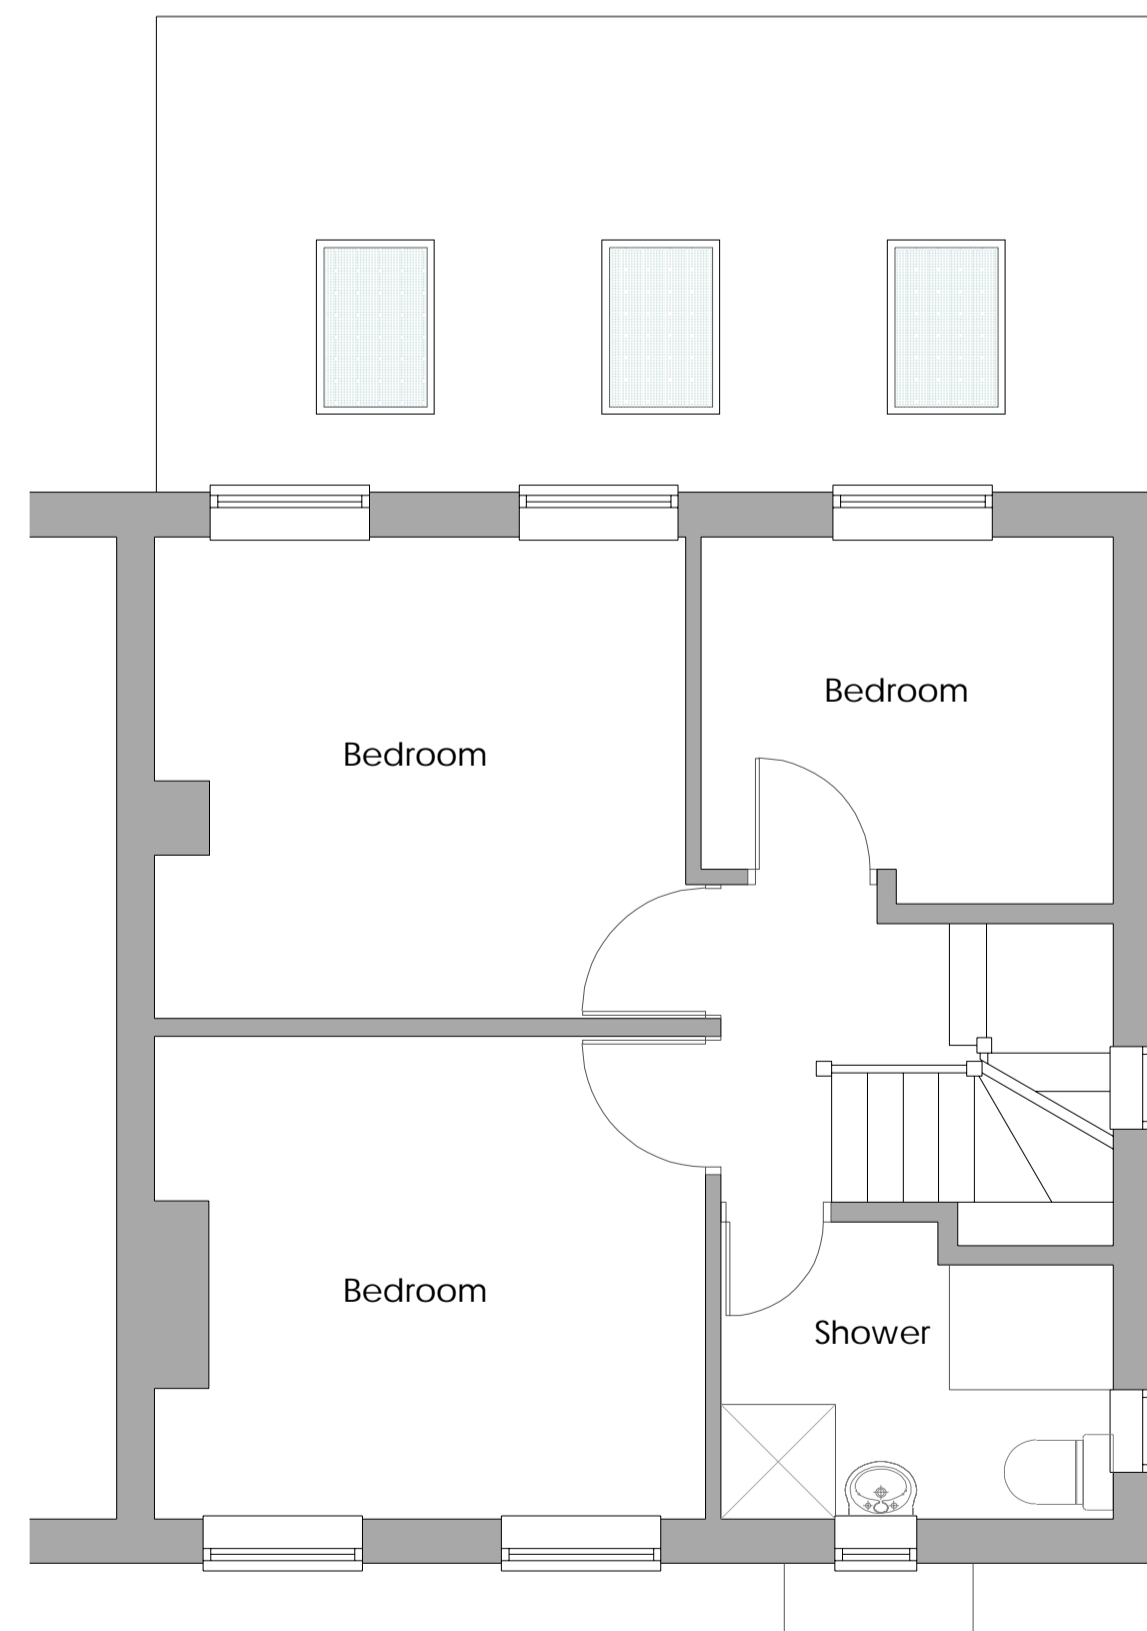


First Floor Plan
As Proposed

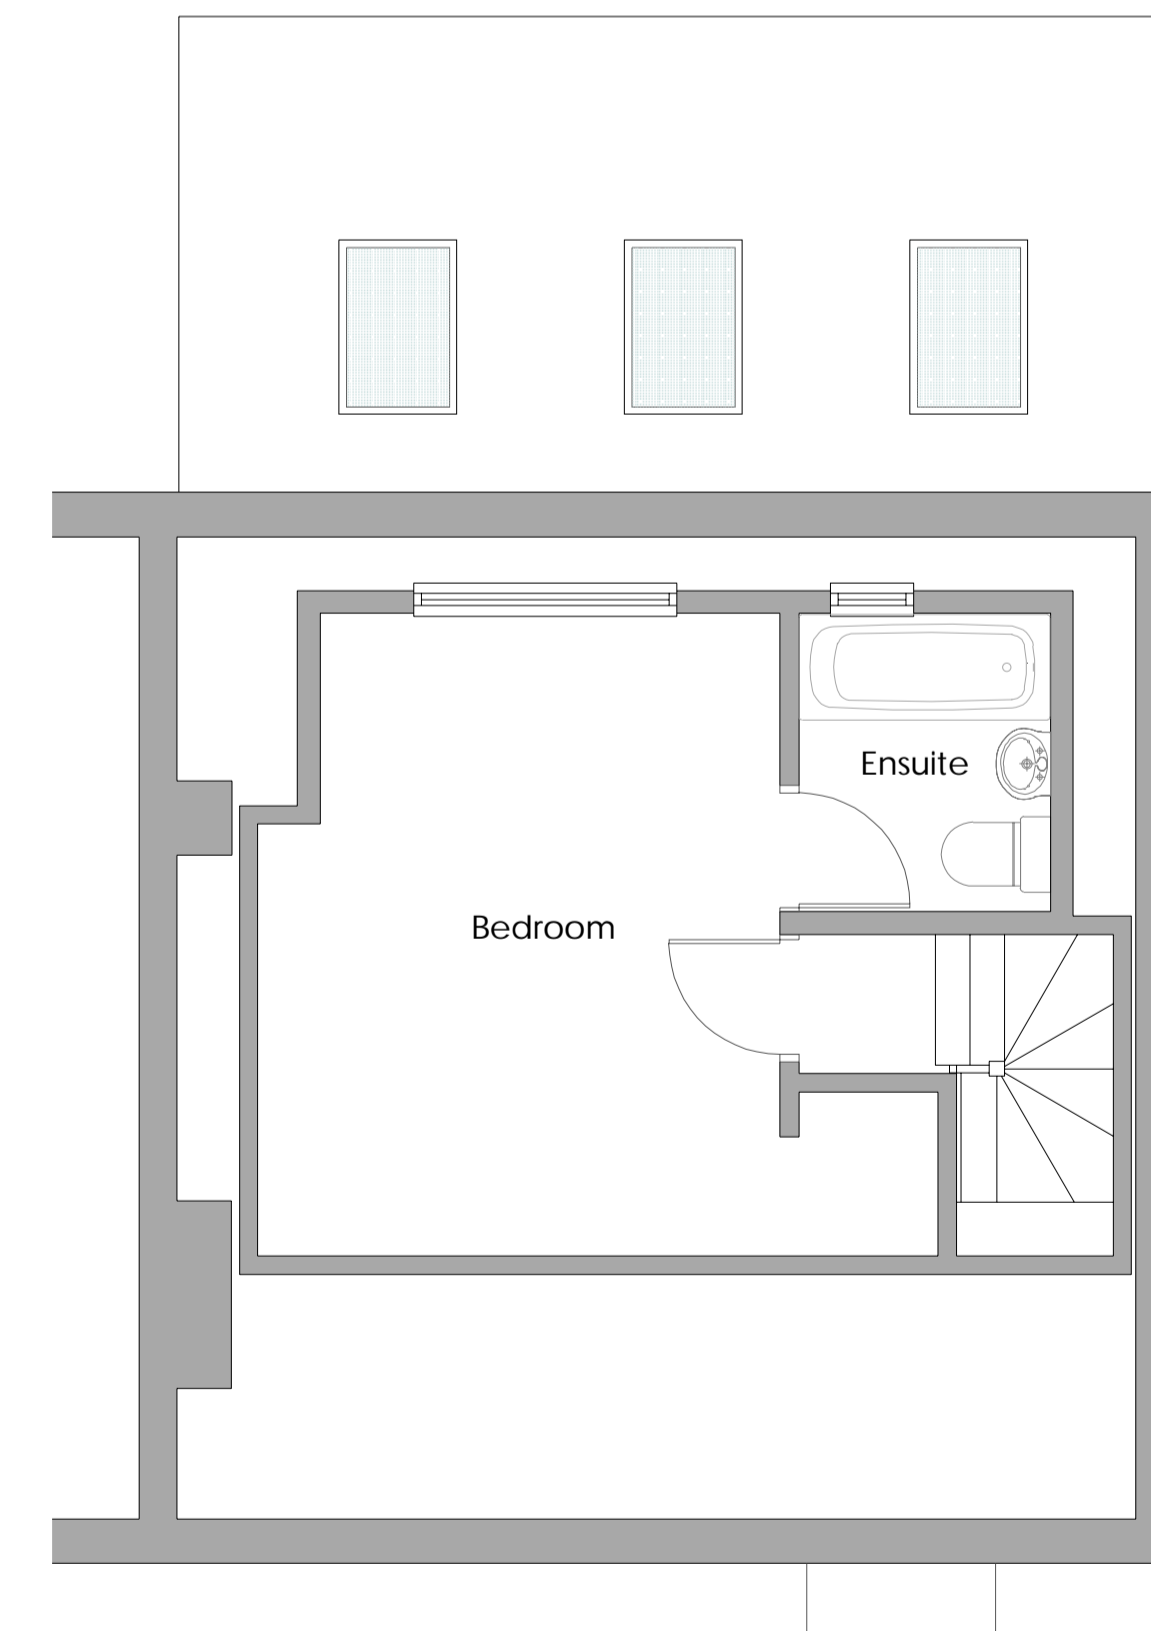

Second Floor Plan
As Proposed

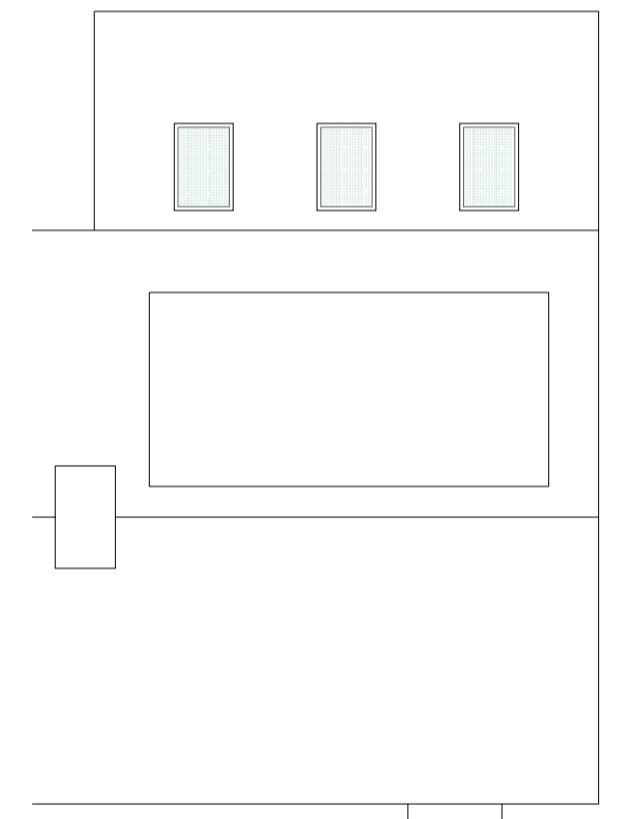

Roof Plan As Proposed
Scale 1:100

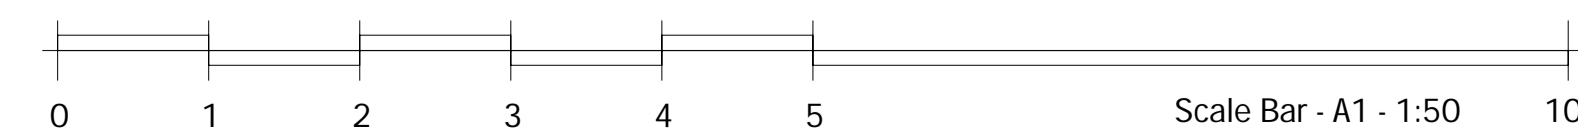

rev.	date	amendment
<p>Kent Building Control Ltd 5 The Farmhouse Yew Tree Studios Stanford TN25 6DH 01303 656001</p>		
client	Alex Cutler	
project	24 Hillfield Road Dunton Green TN13 2UH	
drawing title	Proposed plans and elevations	
scale	1:50/1:100	date 13.12.21 drawn by JN
drwg no	KBC/21/209/03	rev. 0