



1 EXISTING GROUND FLOOR PLAN
GA-000 SCALE@A1 1:50 SCALE@A3 1:100

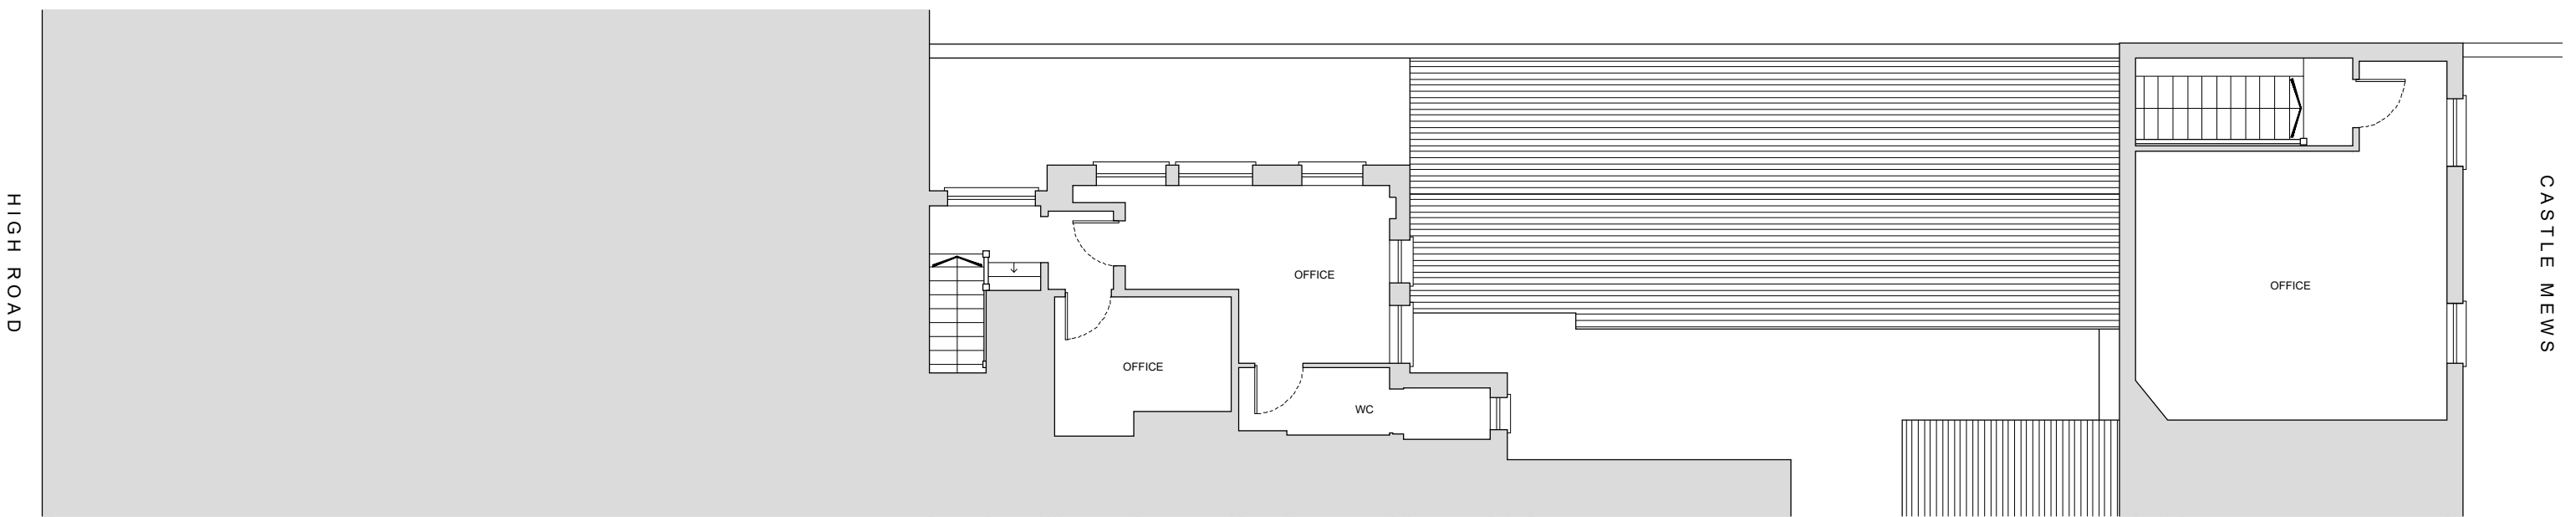

2 EXISTING FIRST FLOOR PLAN
GA-000 SCALE@A1 1:50 SCALE@A3 1:100

REVISIONS NO.	DATE	CHANGES	BY


NOTES
 This drawing which is the property of MSK DESIGN Limited is the subject of Intellectual Property Rights including copyright and design right and shall not be reproduced, copied, loaned or submitted to any other party without the written consent of MSK DESIGN Limited.
 Do not scale from drawings. Only numbered dimensions to be taken. All dimensions to be checked on site.
 Any discrepancies to be reported to MSK DESIGN Limited, prior to setting out or ordering any materials.

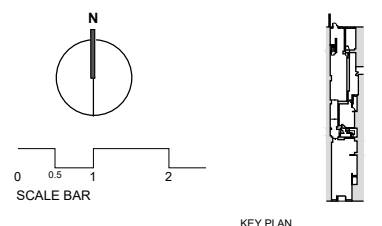


MSK DESIGN LTD
 230 HIGH STREET
 HIGH BARNET, HERTFORDSHIRE
 LONDON, EN5 5TD
 020 3962 4480
 www.mskdesign.co.uk
 info@mskdesign.co.uk
 Registered company number: 6044594



PROJECT	728 High Road, London, N12 9QD	PROJECT REF	
CLIENT	Babs Anand	REV.	
DRAWING TITLE	Existing Floor Plans	DWG. NO.	GA-000
DATE	17.05.2021	SCALE@A1	1:50
SCALE@A3	1:100	DRAWN BY	AR
		CHECKED BY	MK

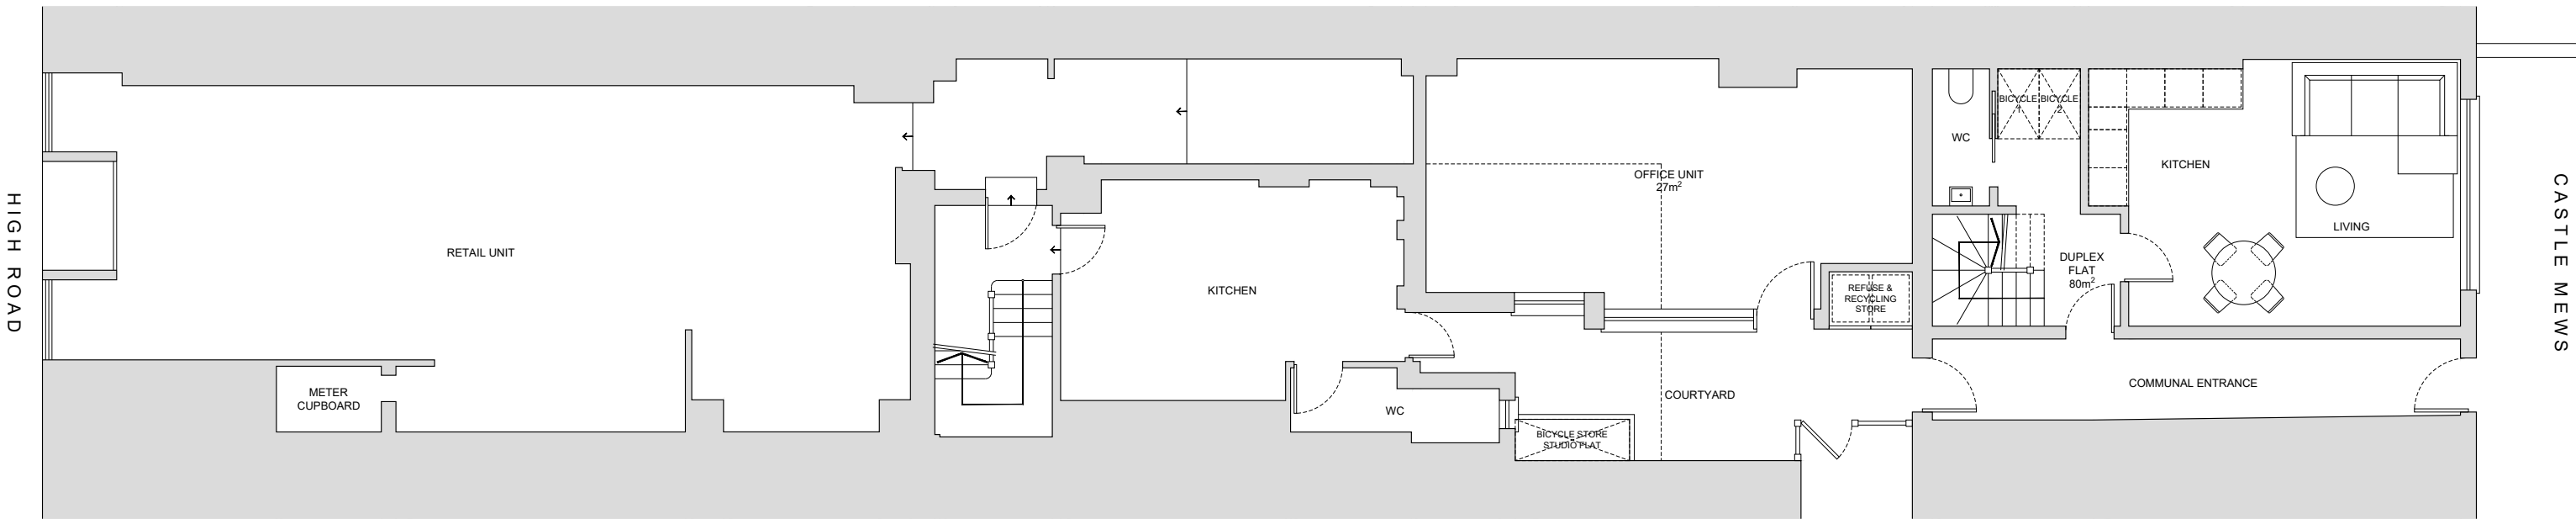


1 PROPOSED GROUND FLOOR PLAN
GA-001 SCALE@A1 1:50 SCALE@A3 1:100

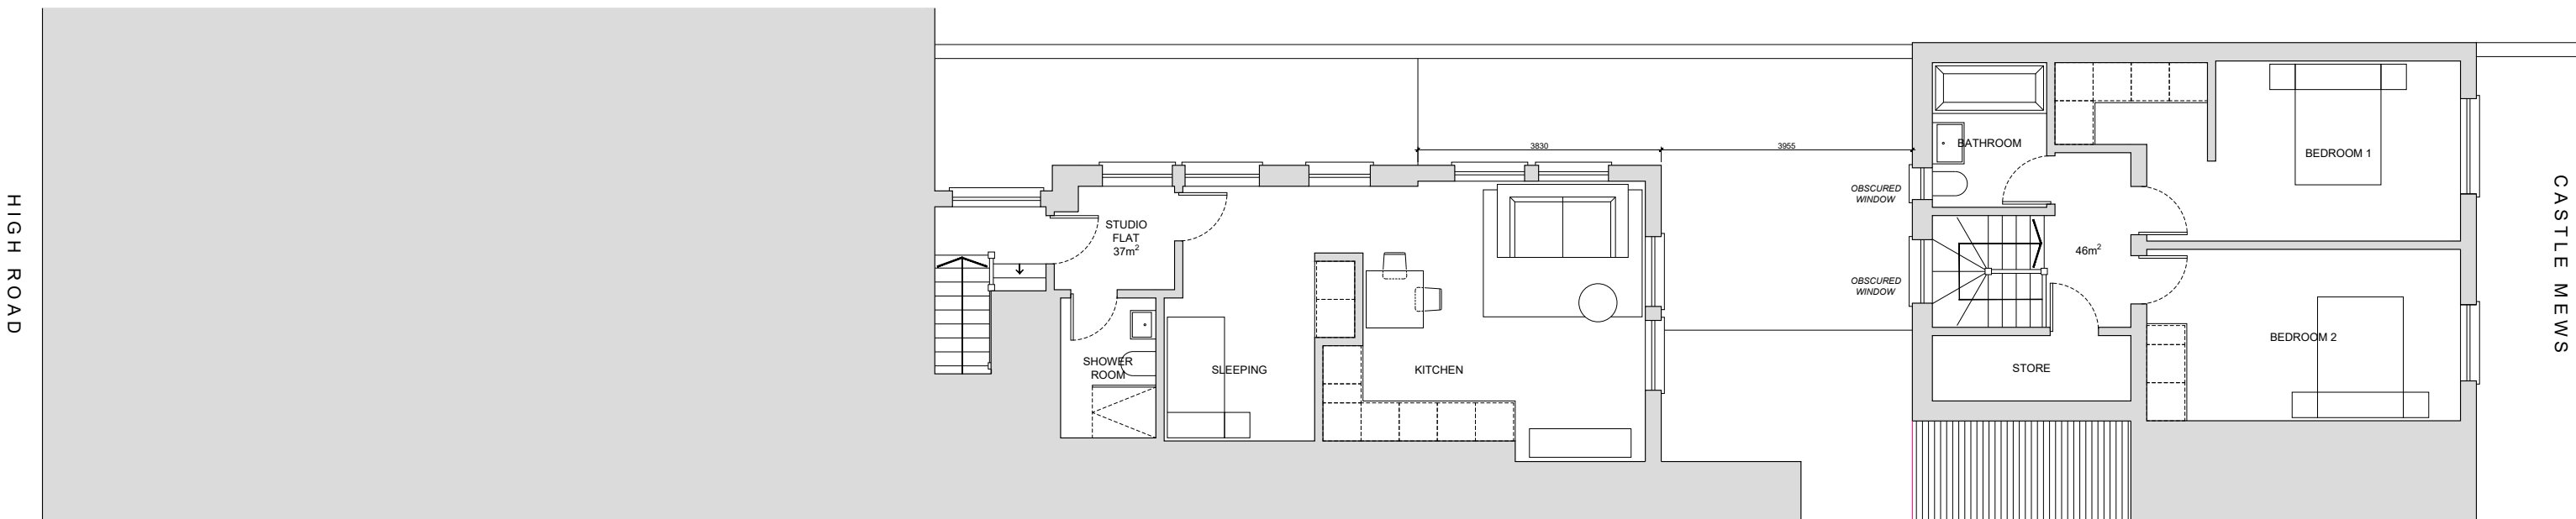

2 PROPOSED FIRST FLOOR PLAN
GA-001 SCALE@A1 1:50 SCALE@A3 1:100

NO.	DATE	CHANGES	BY

NOTES
 This drawing which is the property of MSK DESIGN Limited is the subject of Intellectual Property Rights including copyright and design right and shall not be reproduced, copied, loaned or submitted to any other party without the written consent of MSK DESIGN Limited.
 Do not scale from drawings. Only numbered dimensions to be taken. All dimensions to be checked on site.
 Any discrepancies to be reported to MSK DESIGN Limited, prior to setting out or ordering any materials.

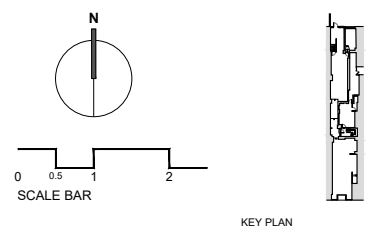

MSK DESIGN LTD
 230 HIGH STREET
 HIGH BARNET, HERTFORDSHIRE
 LONDON, EN5 5TD
 020 3962 4480
 www.mskdesign.co.uk
 info@mskdesign.co.uk
 Registered company number: 6044594




PROJECT	728 High Road, London, N12 9QD	PROJECT REF	
CLIENT	Babs Anand		
DRAWING TITLE	Proposed Floor Plans	REV.	
DATE	22.11.2021	DWG. NO.	
SCALE@A1	1:50	DRAWN BY	AR
SCALE@A3	1:100	CHECKED BY	MK


GA-001




1 EXISTING ELEVATION A
EL-100 SCALE@A1 1:50 SCALE@A3 1:100

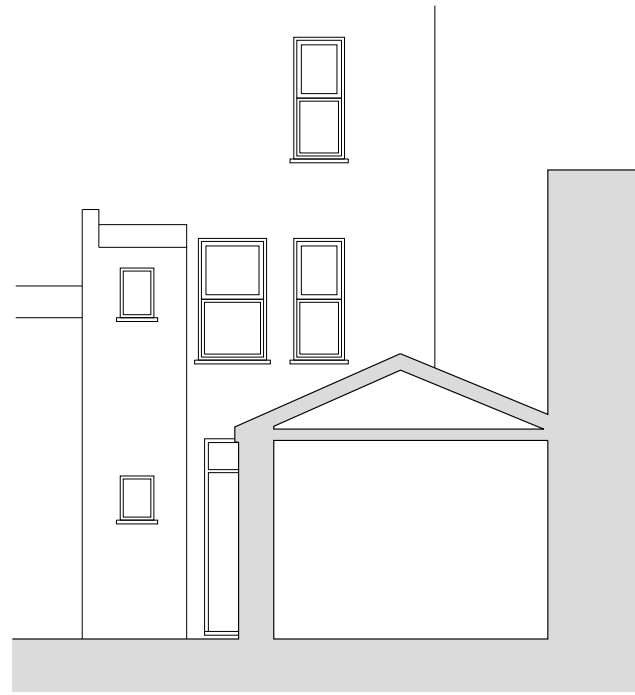


2 EXISTING ELEVATION B
EL-100 SCALE@A1 1:50 SCALE@A3 1:100

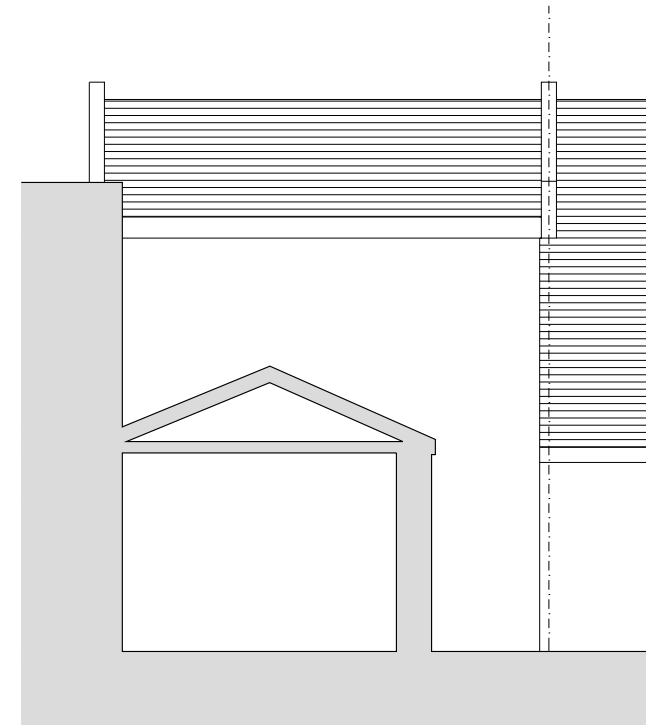

3 EXISTING ELEVATION C
EL-100 SCALE@A1 1:50 SCALE@A3 1:100

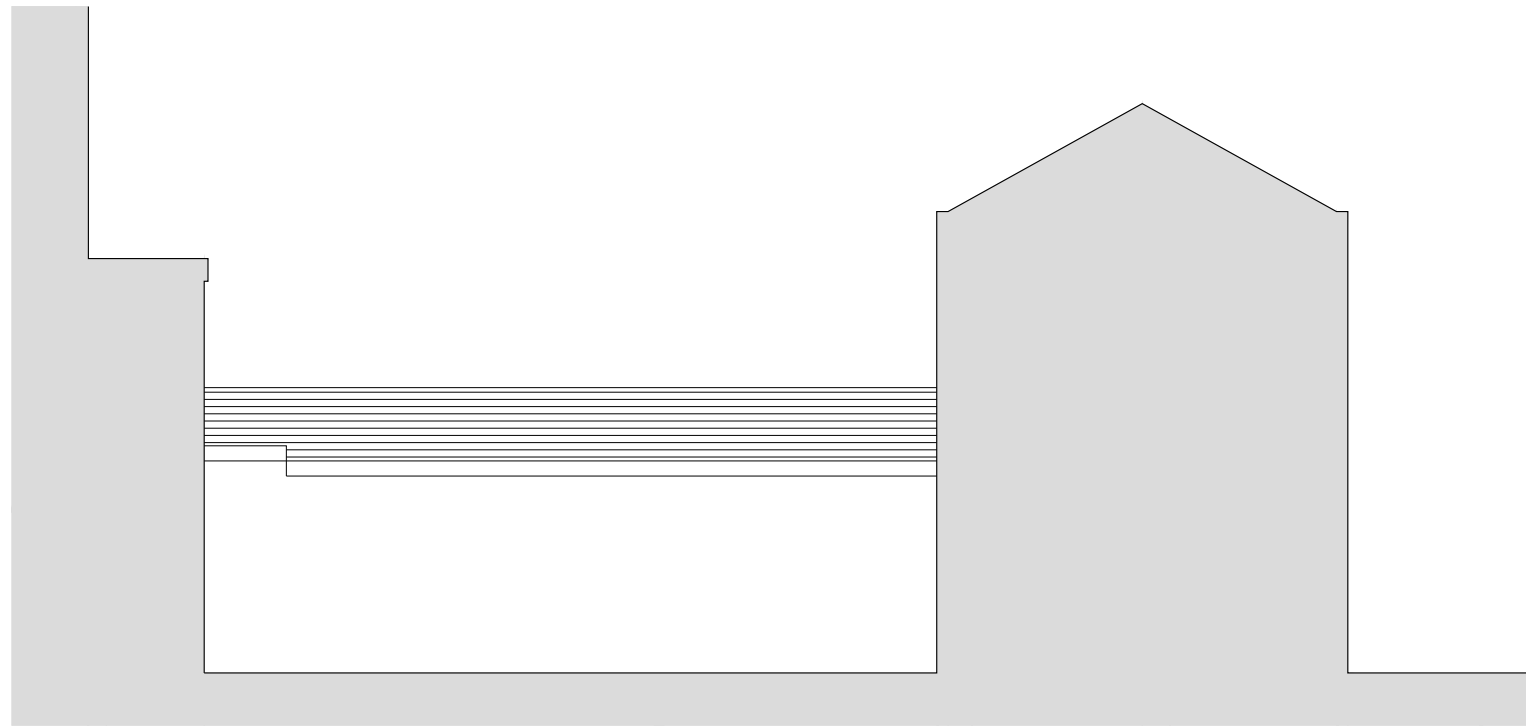

4 EXISTING ELEVATION D
EL-100 SCALE@A1 1:50 SCALE@A3 1:100

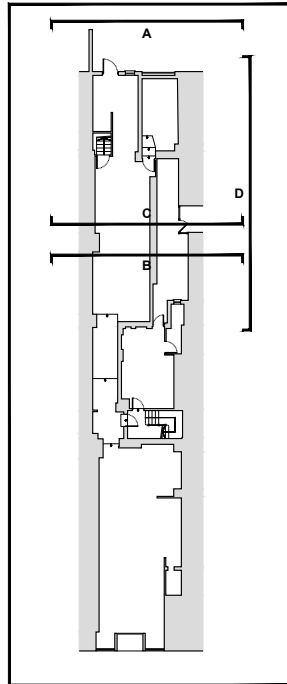


NOTES

This drawing which is the property of MSK DESIGN Limited is the subject of Intellectual Property Rights including copyright and design right and shall not be reproduced, copied, loaned or submitted to any other party without the written consent of MSK DESIGN Limited.

Do not scale from drawings. Only numbered dimensions to be taken. All dimensions to be checked on site.

Any discrepancies to be reported to MSK DESIGN Limited, prior to setting out or ordering any materials.

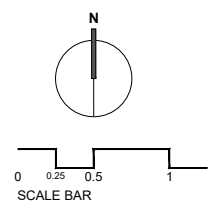

KEY PLAN

REVISIONS NO.	DATE	CHANGES	BY

MSK DESIGN LTD

230 HIGH STREET
HIGH BARNET, HERTFORDSHIRE
LONDON, EN5 5TD

020 3962 4480
www.mskdesign.co.uk
info@mskdesign.co.uk

Registered company number: 6044594



PROJECT	728 High Road, London, N12 9QD	PROJECT REF	
CLIENT	Babs Anand		
DRAWING TITLE	Existing Elevations	REV.	
DATE	26.11.2021	DWG. NO.	EL-100
SCALE@A1	1:25	DRAWN BY	AR
SCALE@A3	1:50	CHECKED BY	MK




1 PROPOSED ELEVATION A
EL-101 SCALE@A1 1:50 SCALE@A3 1:100




2 PROPOSED ELEVATION B
EL-101 SCALE@A1 1:50 SCALE@A3 1:100



3 PROPOSED ELEVATION C
EL-101 SCALE@A1 1:50 SCALE@A3 1:100

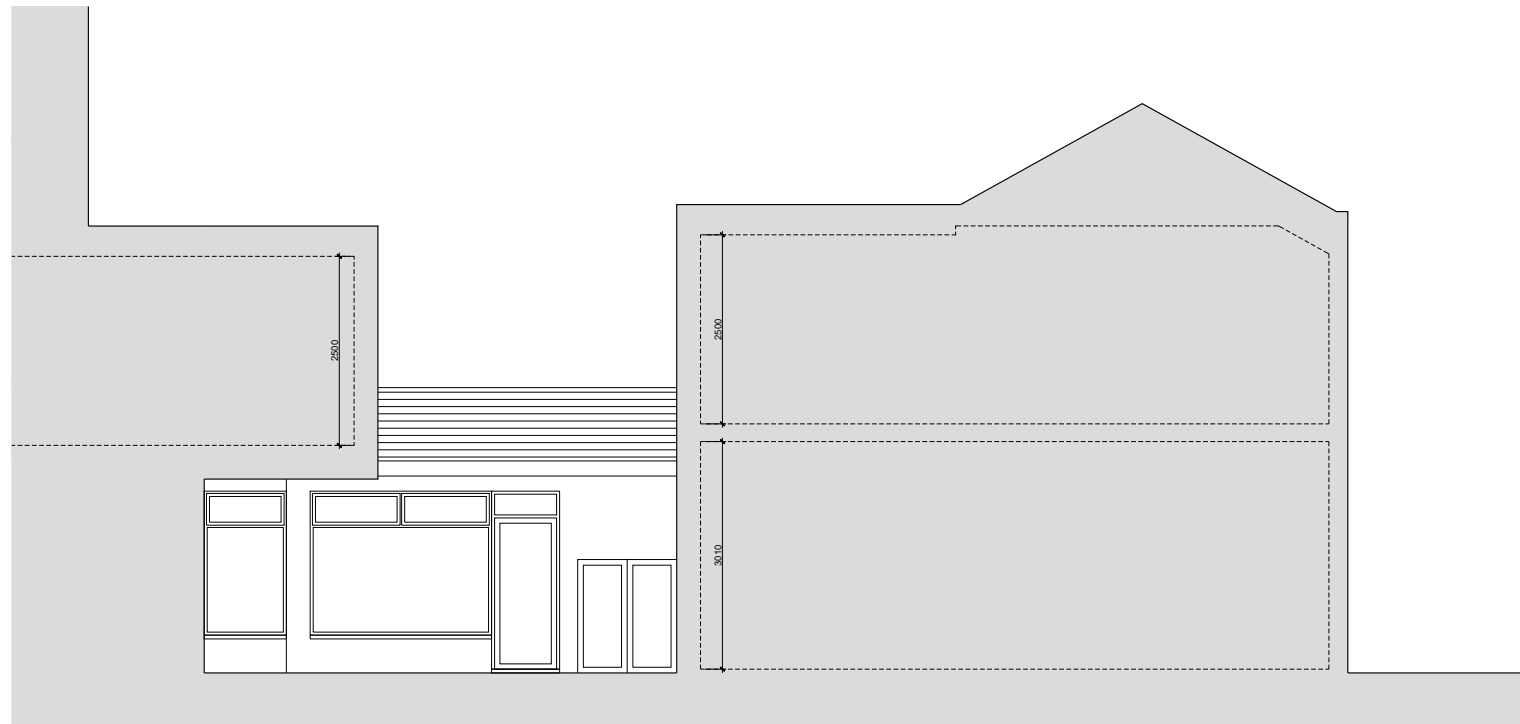

4 PROPOSED ELEVATION D
EL-101 SCALE@A1 1:50 SCALE@A3 1:100

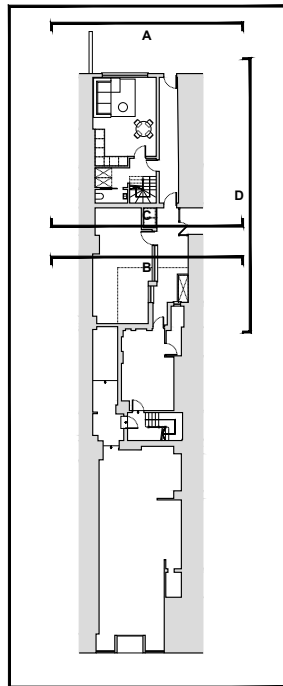


NOTES

This drawing which is the property of MSK DESIGN Limited is the subject of Intellectual Property Rights including copyright and design right and shall not be reproduced, copied, loaned or submitted to any other party without the written consent of MSK DESIGN Limited.

Do not scale from drawings. Only numbered dimensions to be taken. All dimensions to be checked on site.

Any discrepancies to be reported to MSK DESIGN Limited, prior to setting out or ordering any materials.

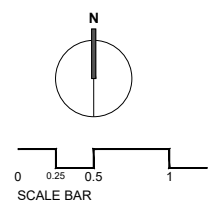

KEY PLAN

REVISIONS NO.	DATE	CHANGES	BY

MSK DESIGN LTD

230 HIGH STREET
HIGH BARNET, HERTFORDSHIRE
LONDON, EN5 5TD

020 3962 4480
www.mskdesign.co.uk
info@mskdesign.co.uk

Registered company number: 6044594



PROJECT	728 High Road, London, N12 9QD	PROJECT REF	
CLIENT	Babs Anand		
DRAWING TITLE	Proposed Elevations	REV.	
DATE	26.11.2021	DWG. NO.	
SCALE@A1	1:25	DRAWN BY	AR
SCALE@A3	1:50	CHECKED BY	MK

EL-101