

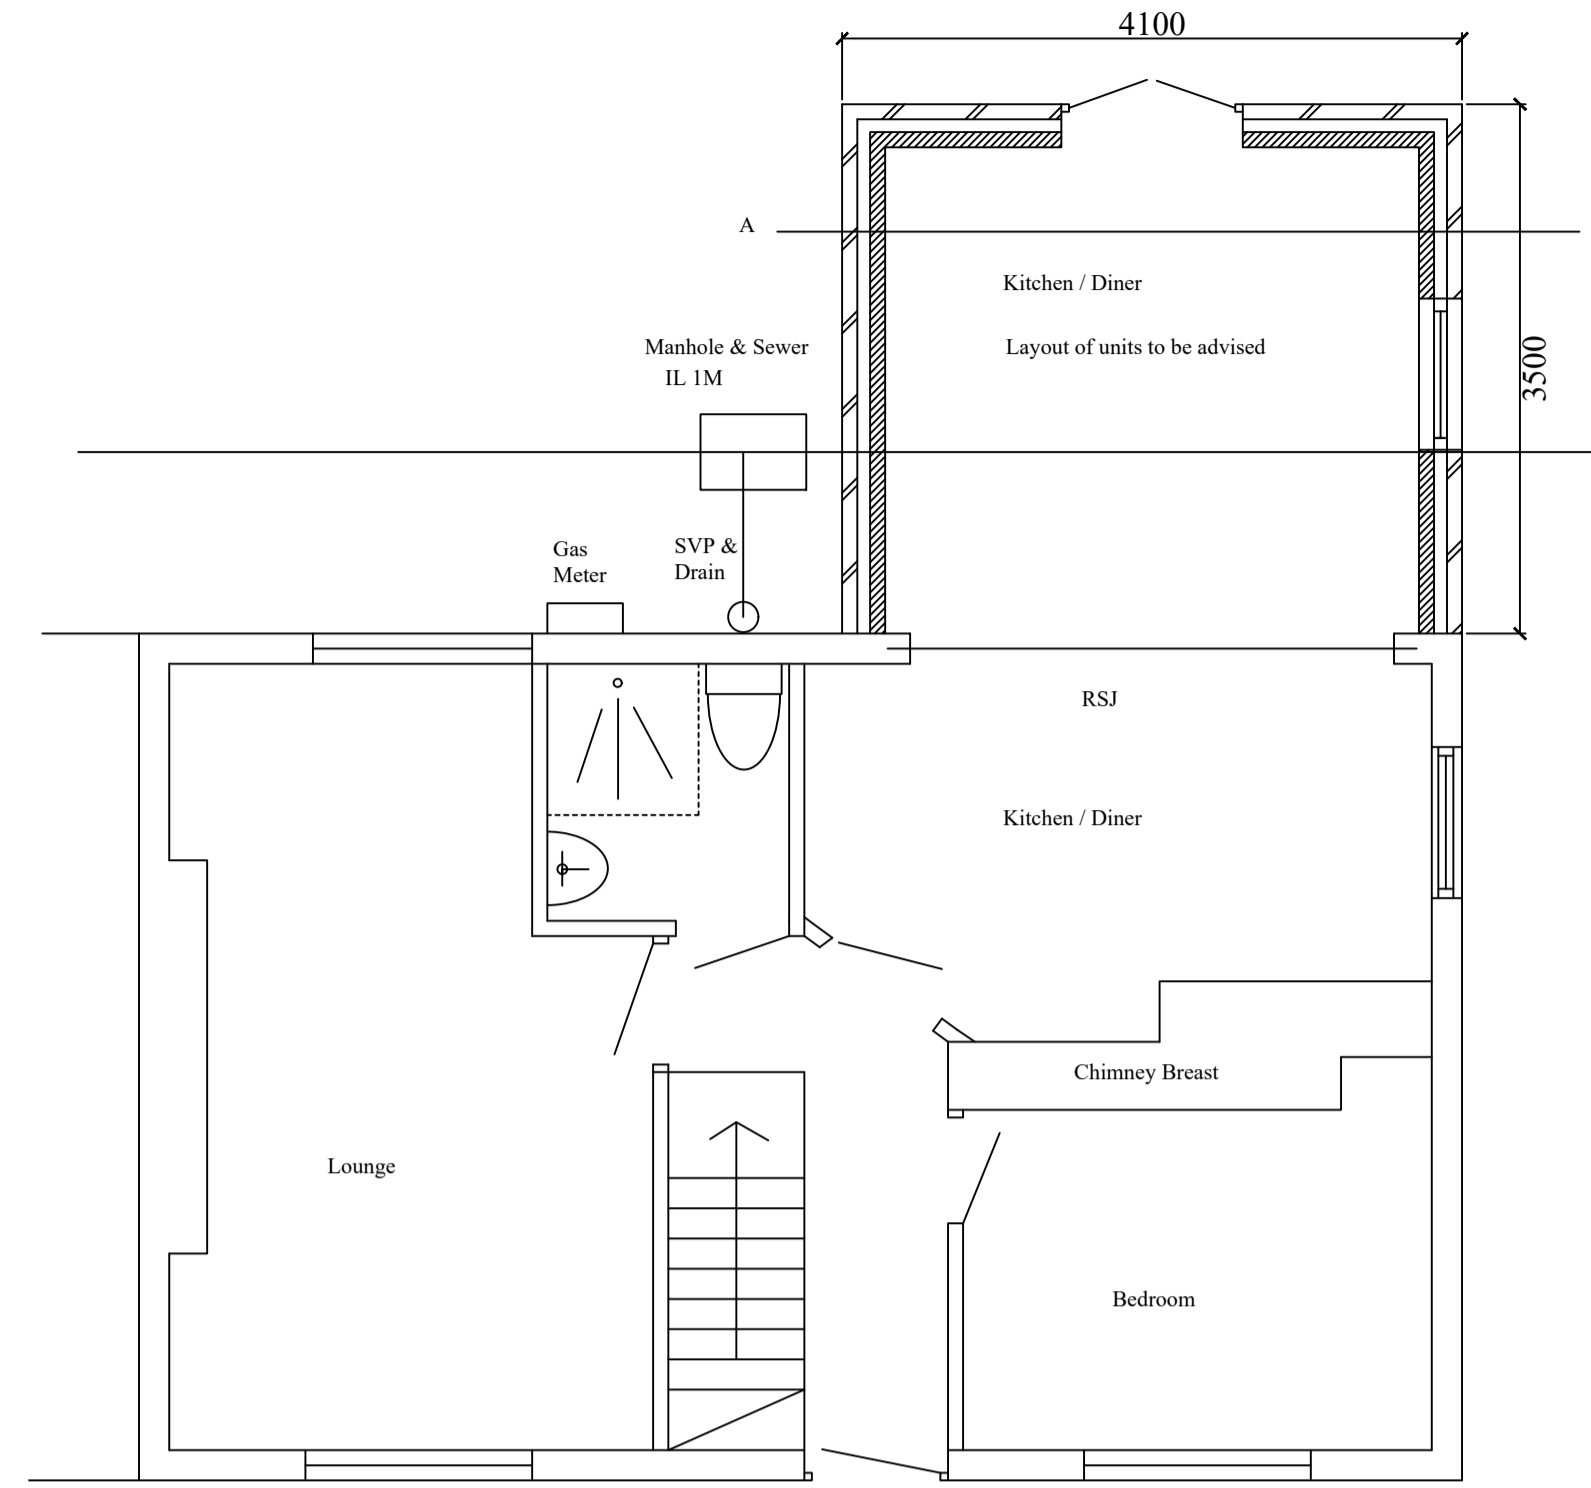




GROUND FLOOR PLAN EXISTING

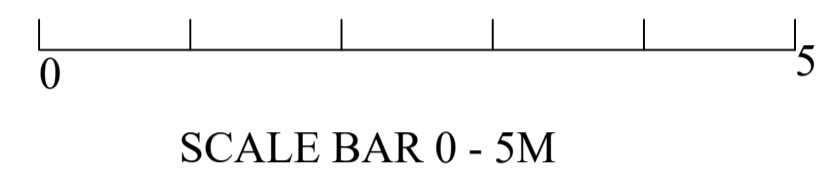


GROUND FLOOR PLAN PROPOSED

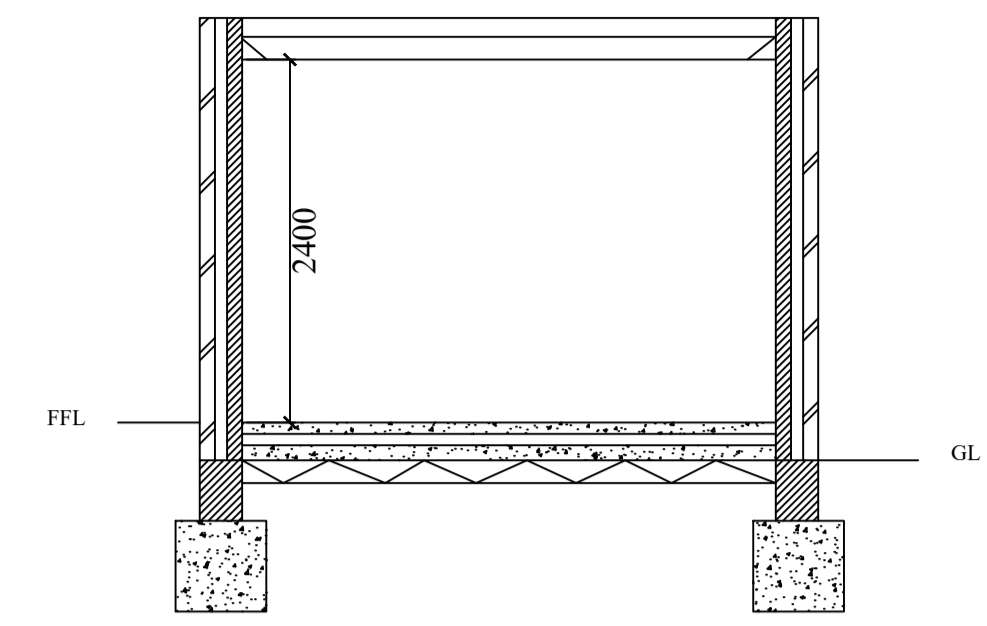


SECTION A A

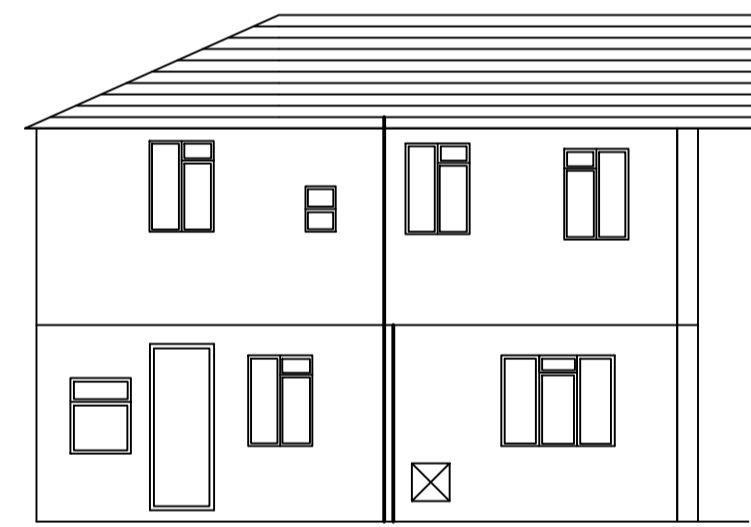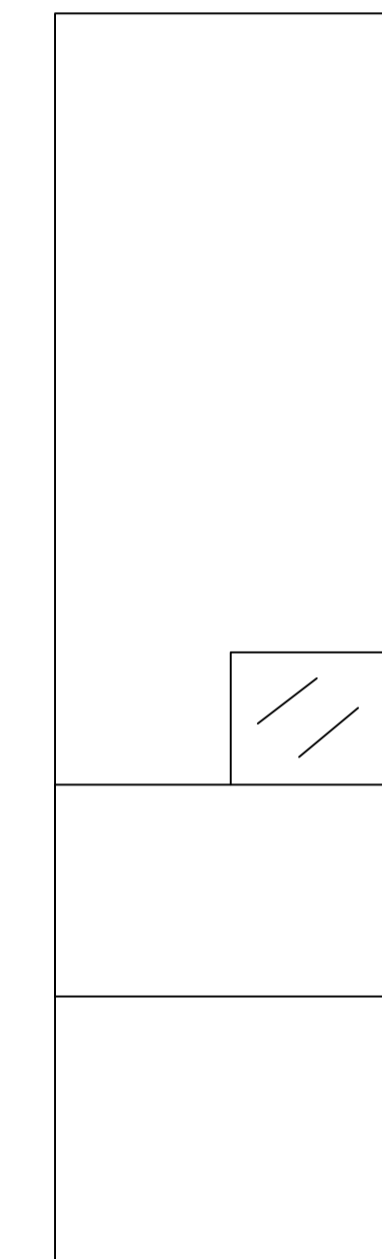


REAR ELEVATION EXISTING

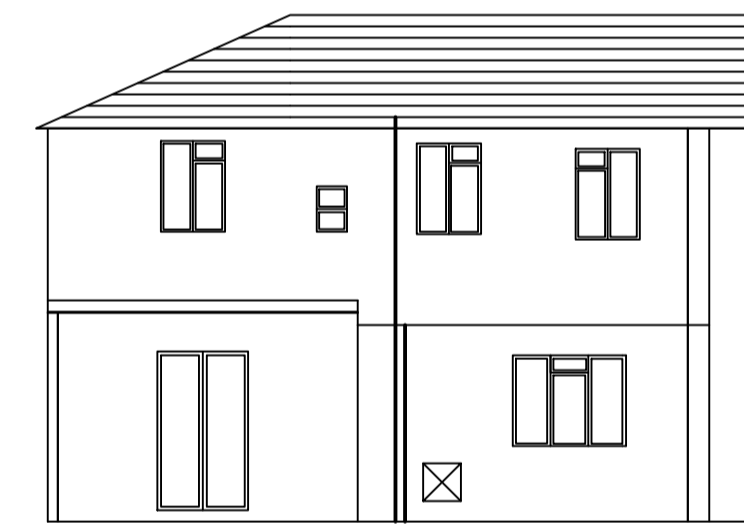

REAR ELEVATION PROPOSED

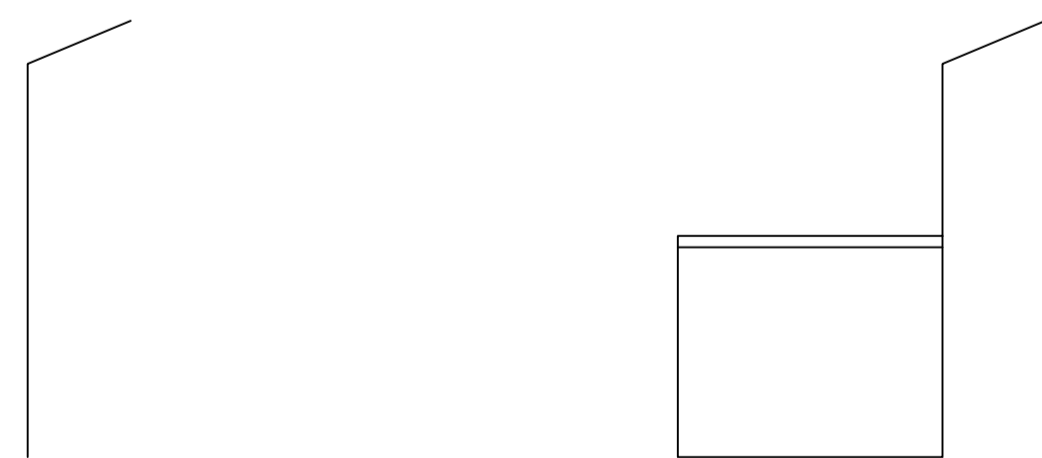

EXISTING & PROPOSED SIDE ELEVATION

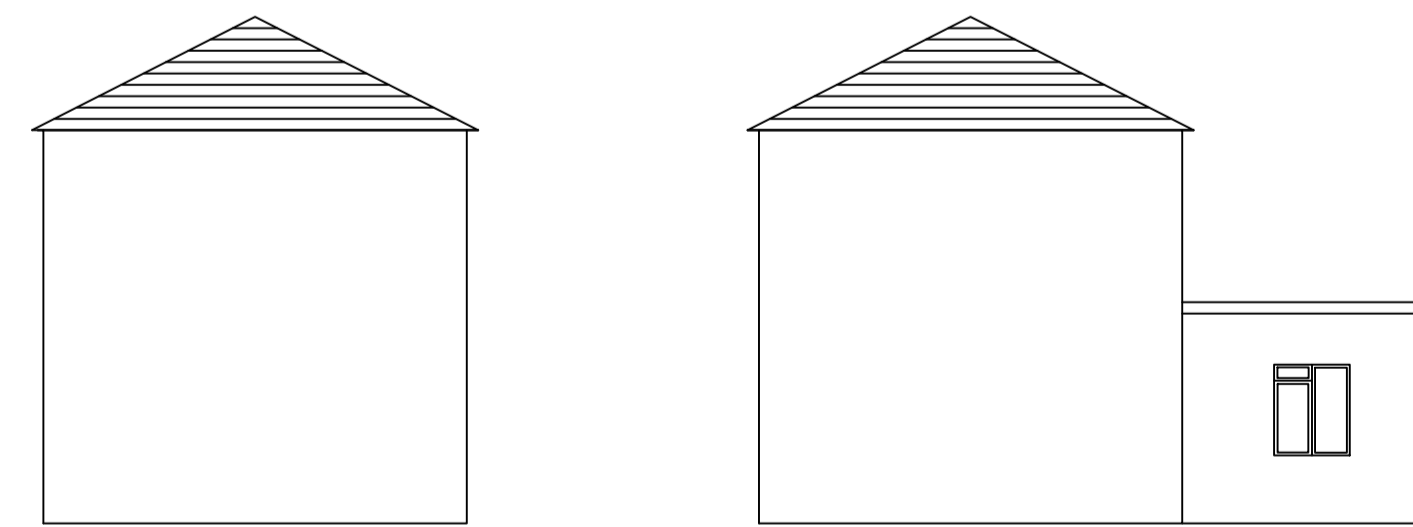

EXISTING & PROPOSED FLANK ELEVATION

Client MISS TAYLOR 45 Ellison Road Sidecup DA15 8BN		Drawing Title Existing & Proposed Ground Floor Plans.	
Project Title Ground Floor Rear Extension for Kitchen / Diner for Disabled Use		Date SEPT 2021	Scale 1:50 & 1:100.
Revisions		Amendment Date None	Revision Date None
Amendments		Drg. No. DR/45/BEXLEY	