



DO NOT SCALE this drawing, figured dimensions only are to be used.  
 © This drawing is the sole copyright of BN1 Architects.  
 Any discrepancies between this drawing and other information should be reported to the Architect.  
 MODIFICATIONS TO THIS DRAWING TO BE MADE SOLELY ON ORIGINAL MAGNETIC MEDIA, AND MAY ONLY BE CARRIED OUT BY BN1 ARCHITECTS.  
 THE BOUNDARY SHOWN IS BASED ON INFORMATION SUPPLIED BY OTHERS, NOT BN1 ARCHITECTS ALL BOUNDARIES TO BE VERIFIED ON SITE.


Rev: Date: Description: By: Rvw:

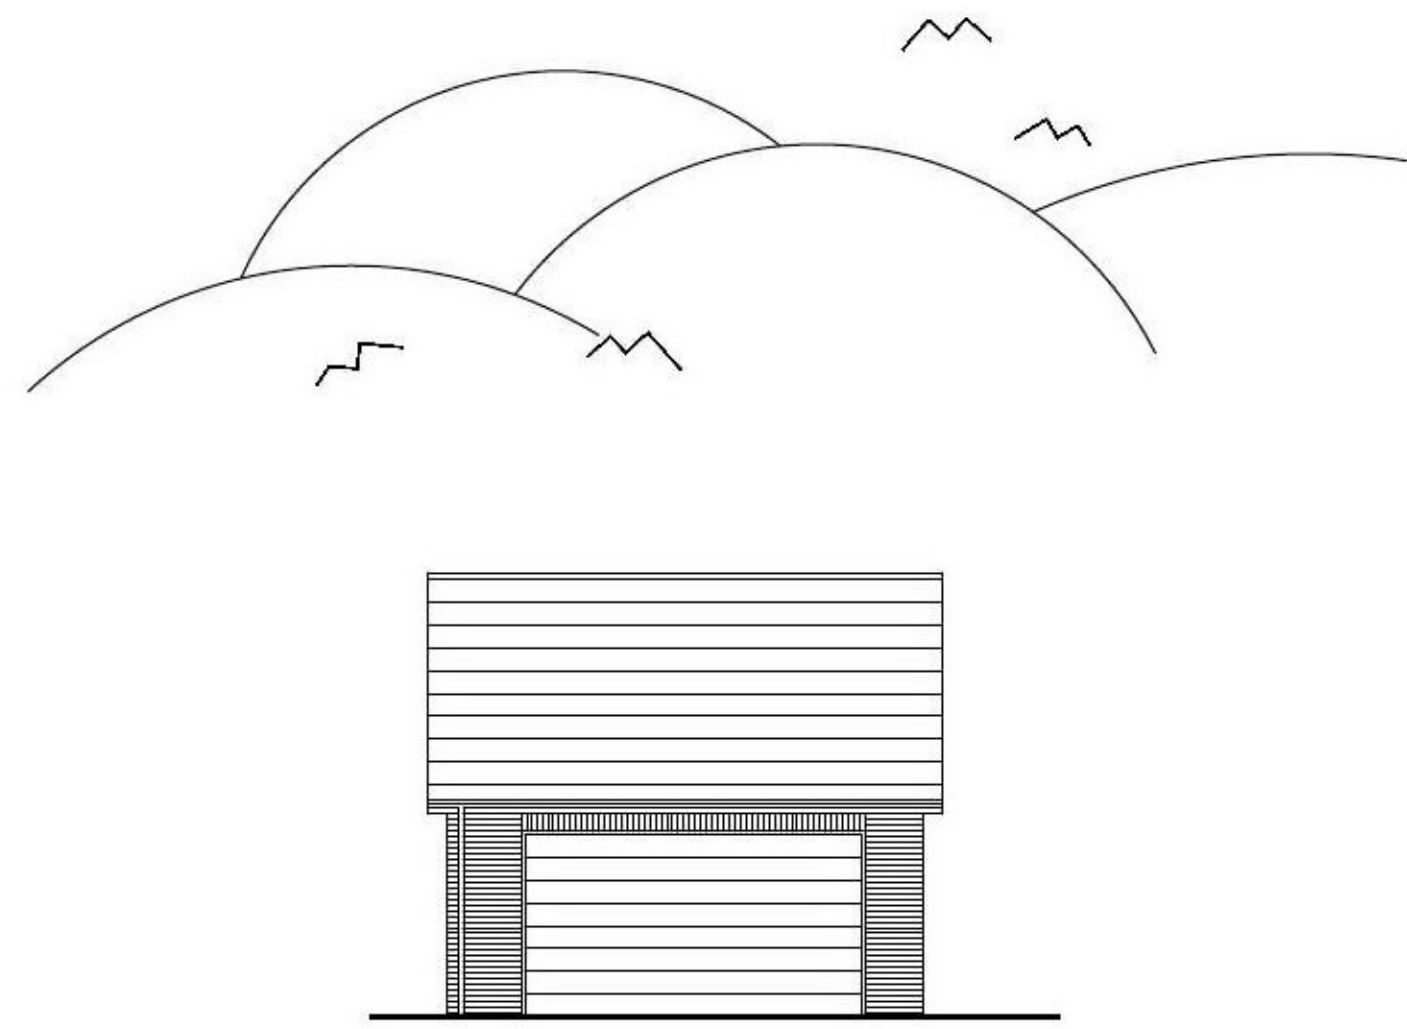


North East Elevation Scale 1:100

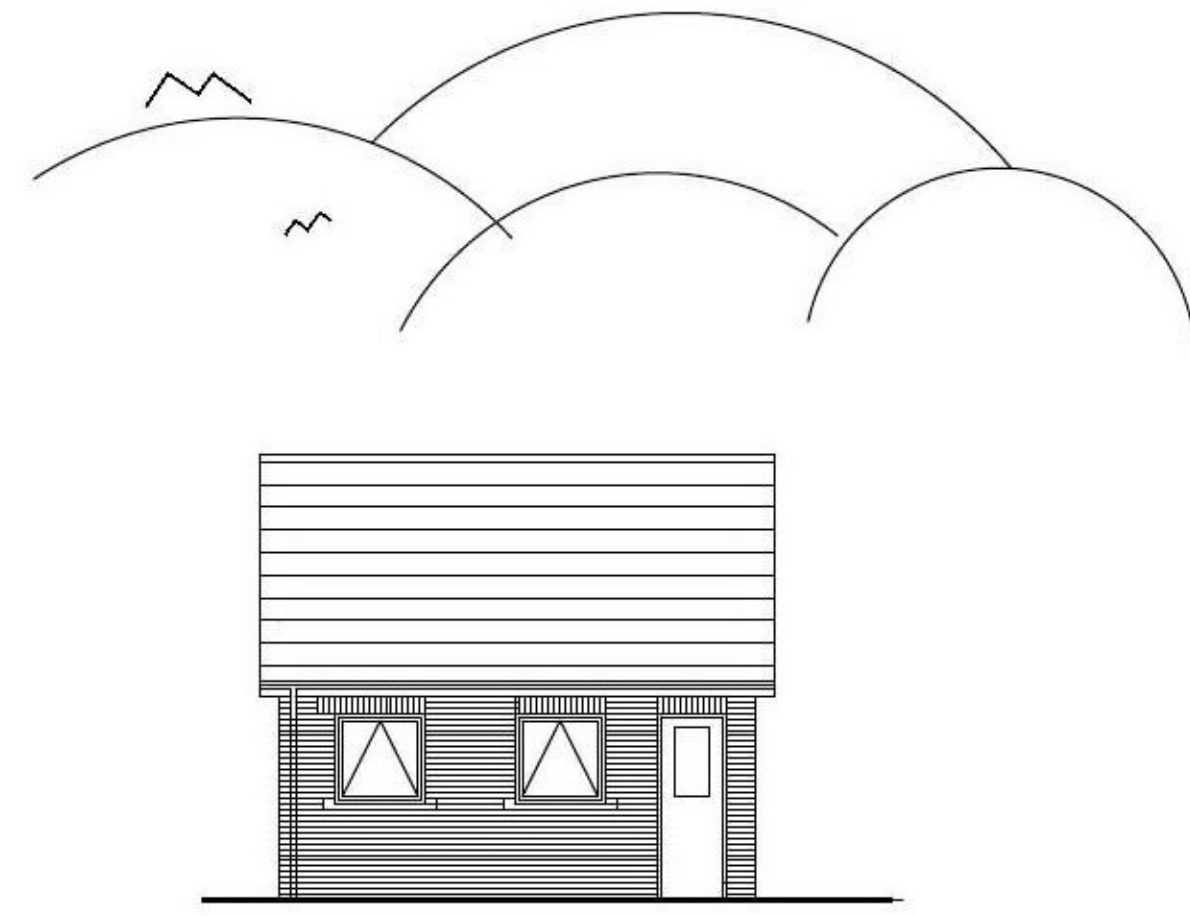


South West Elevation Scale 1:100

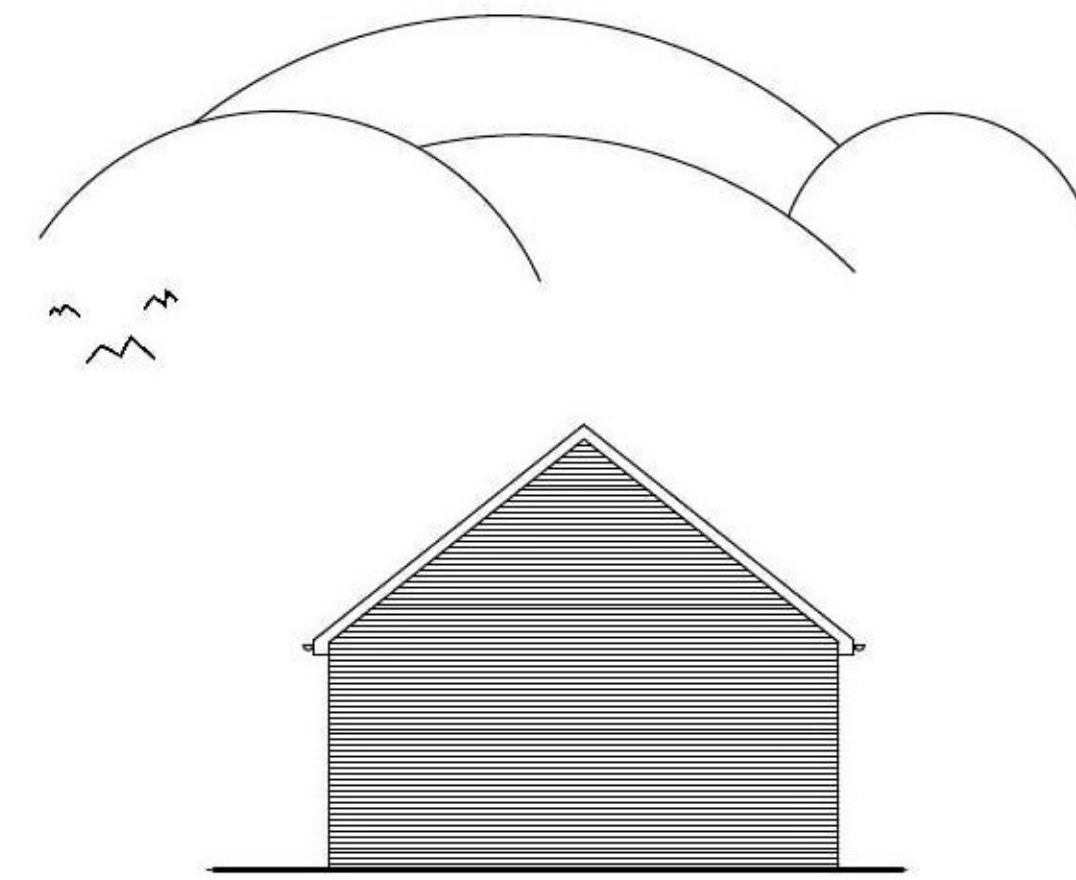

South East Elevation Scale 1:100

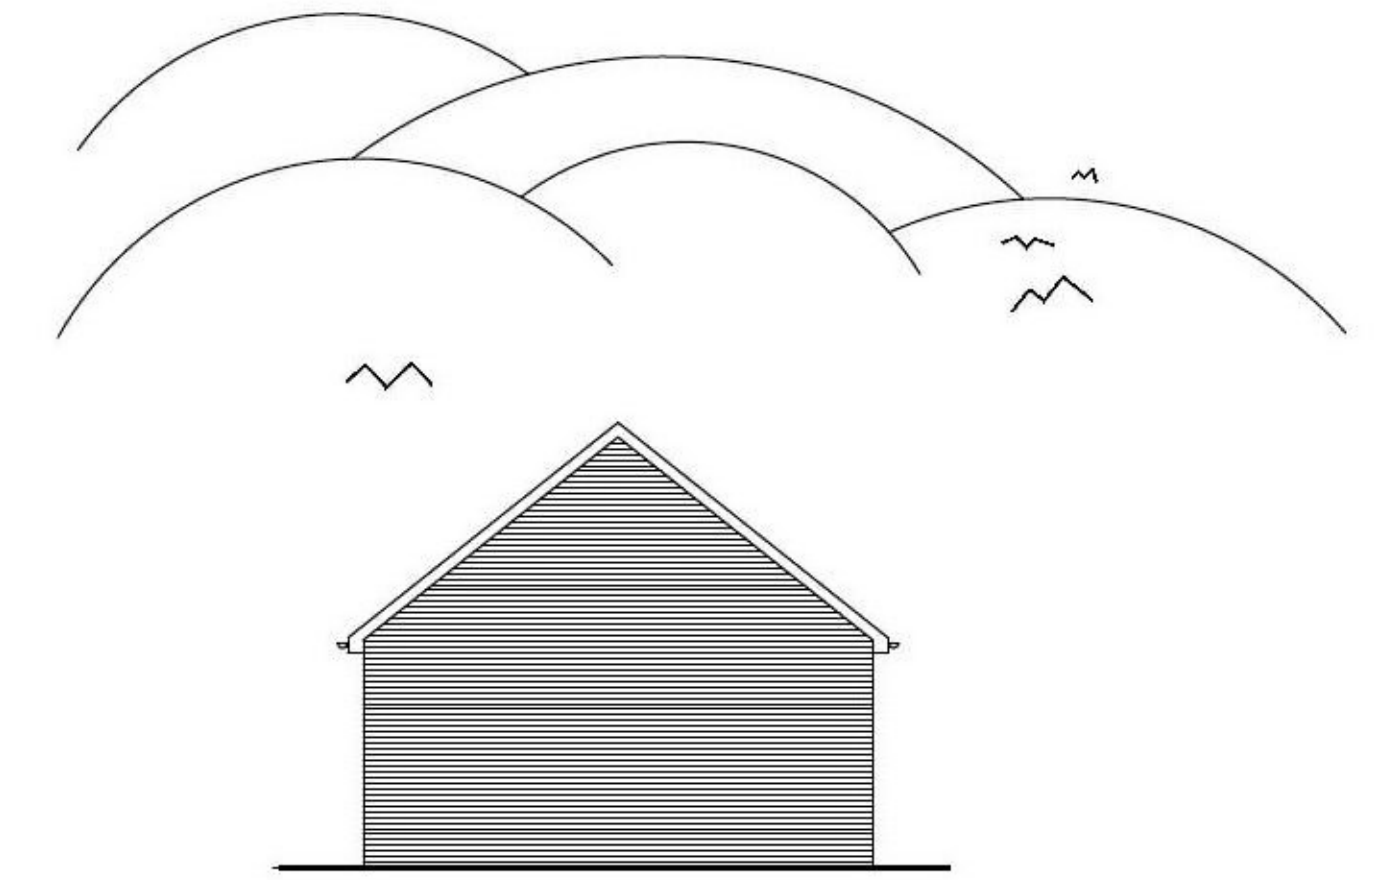

North West Elevation Scale 1:100

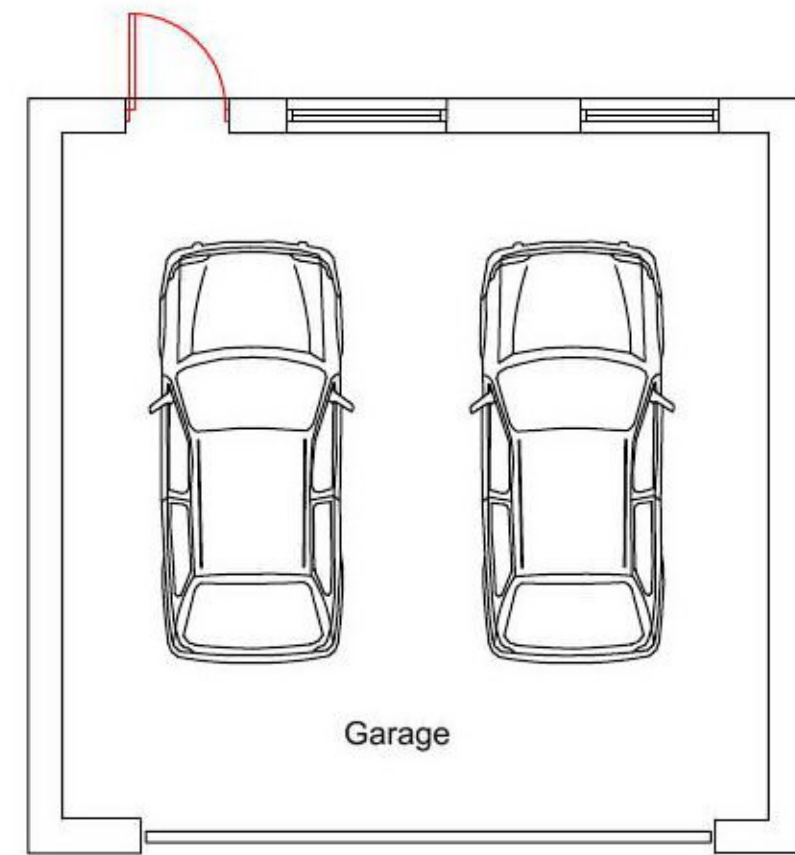

Ground Floor Plan Scale 1:100

Weeping Ash Proposed Garage Plans and Elevations



**BN1 ARCHITECTS**

Client:	202 Ditchling Road Brighton, East Sussex BN1 6JE Telephone: [REDACTED] Mobile: [REDACTED] E-mail: [REDACTED] Website: bn1@bn1architects.co.uk		
Project Name:	Weeping Ash, Ardleigh Road, Great Bromley		
Drawing Title:	Weeping Ash Garage - Plans and Elevations		
Project No:	Drawing No:	Revision:	
BN317	P - 003	-	
Drawing Status:	Date:	Scale:	Drawn: Reviewed:
Planning	18.11.21	1:100	@ A1 @ A3