




Existing front elevation

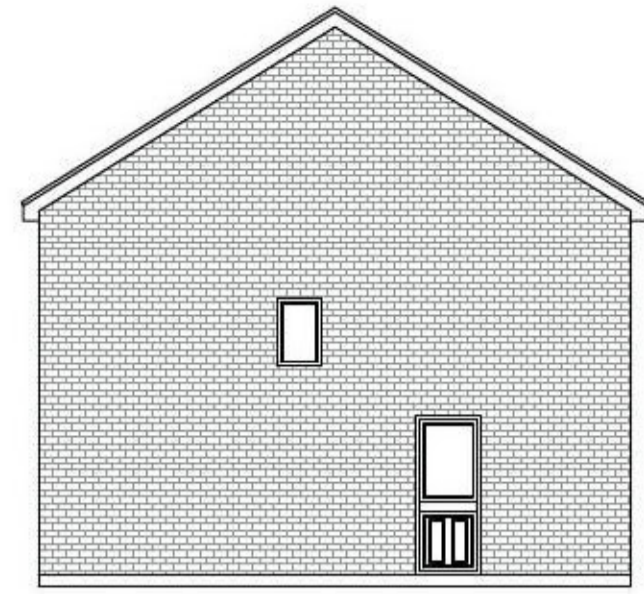


Existing side elevation

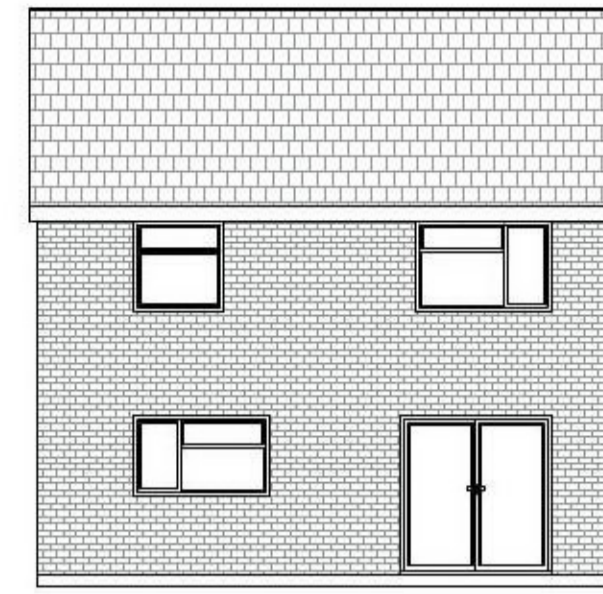


Existing rear elevation

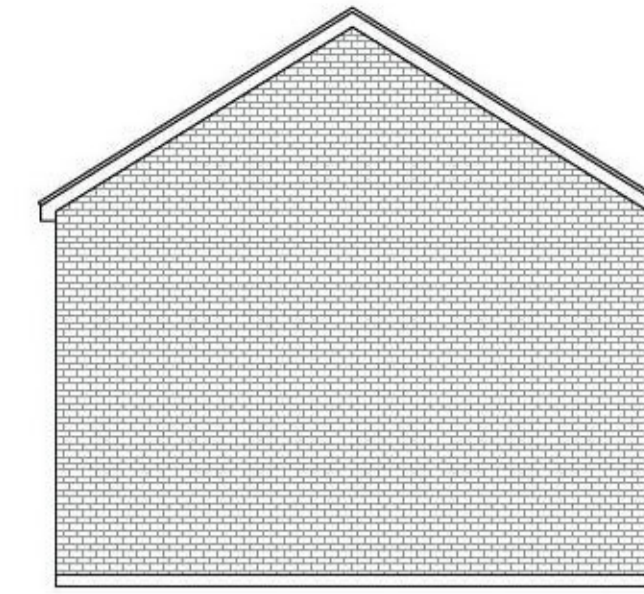


Existing side elevation

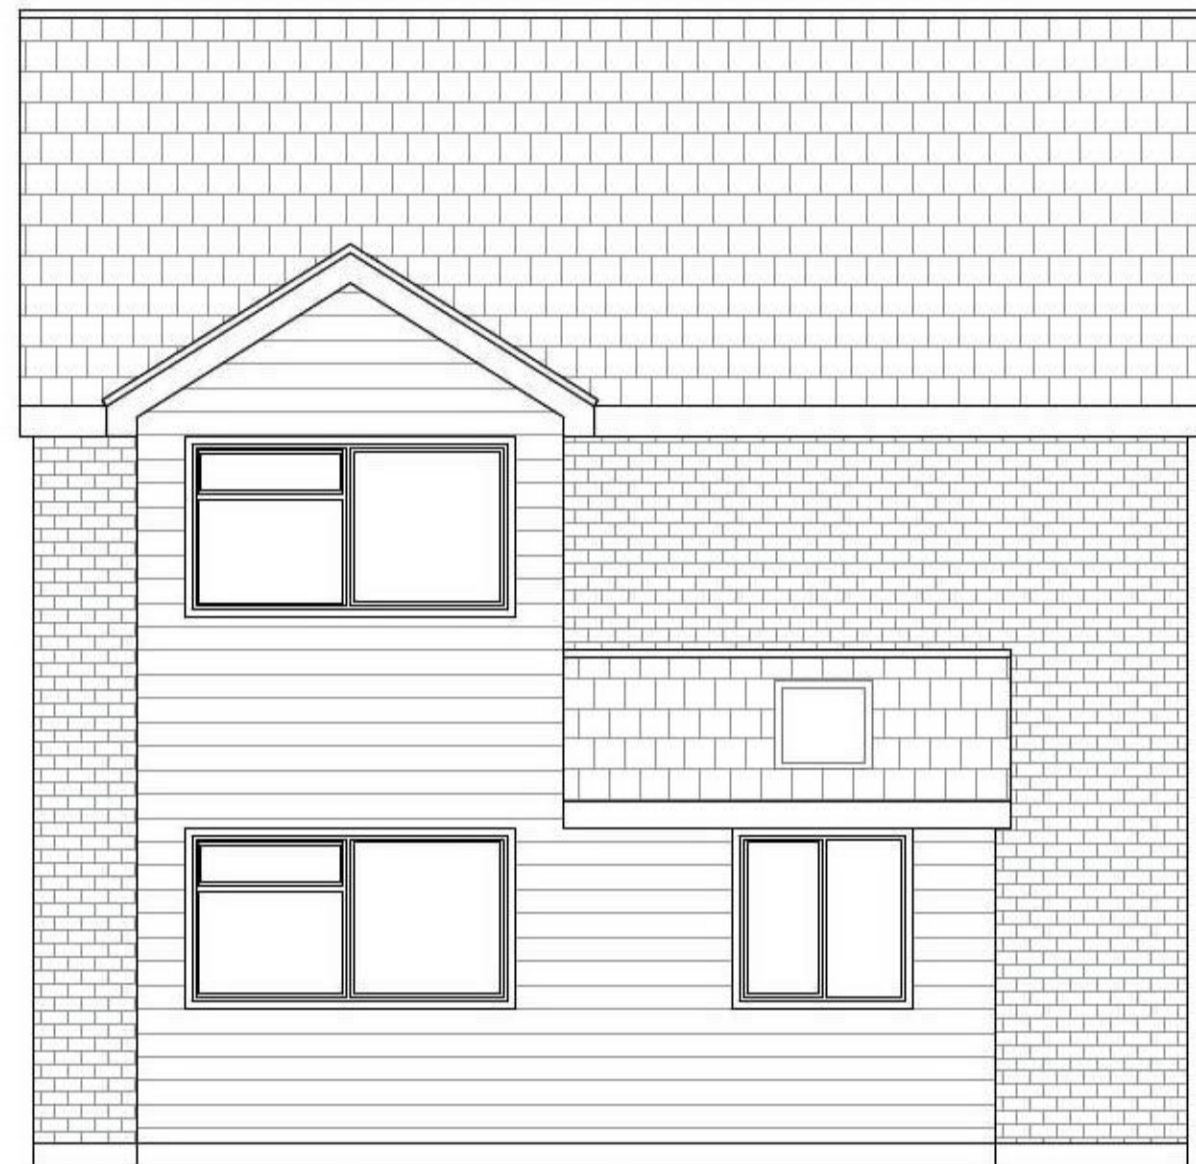


Proposed front elevation

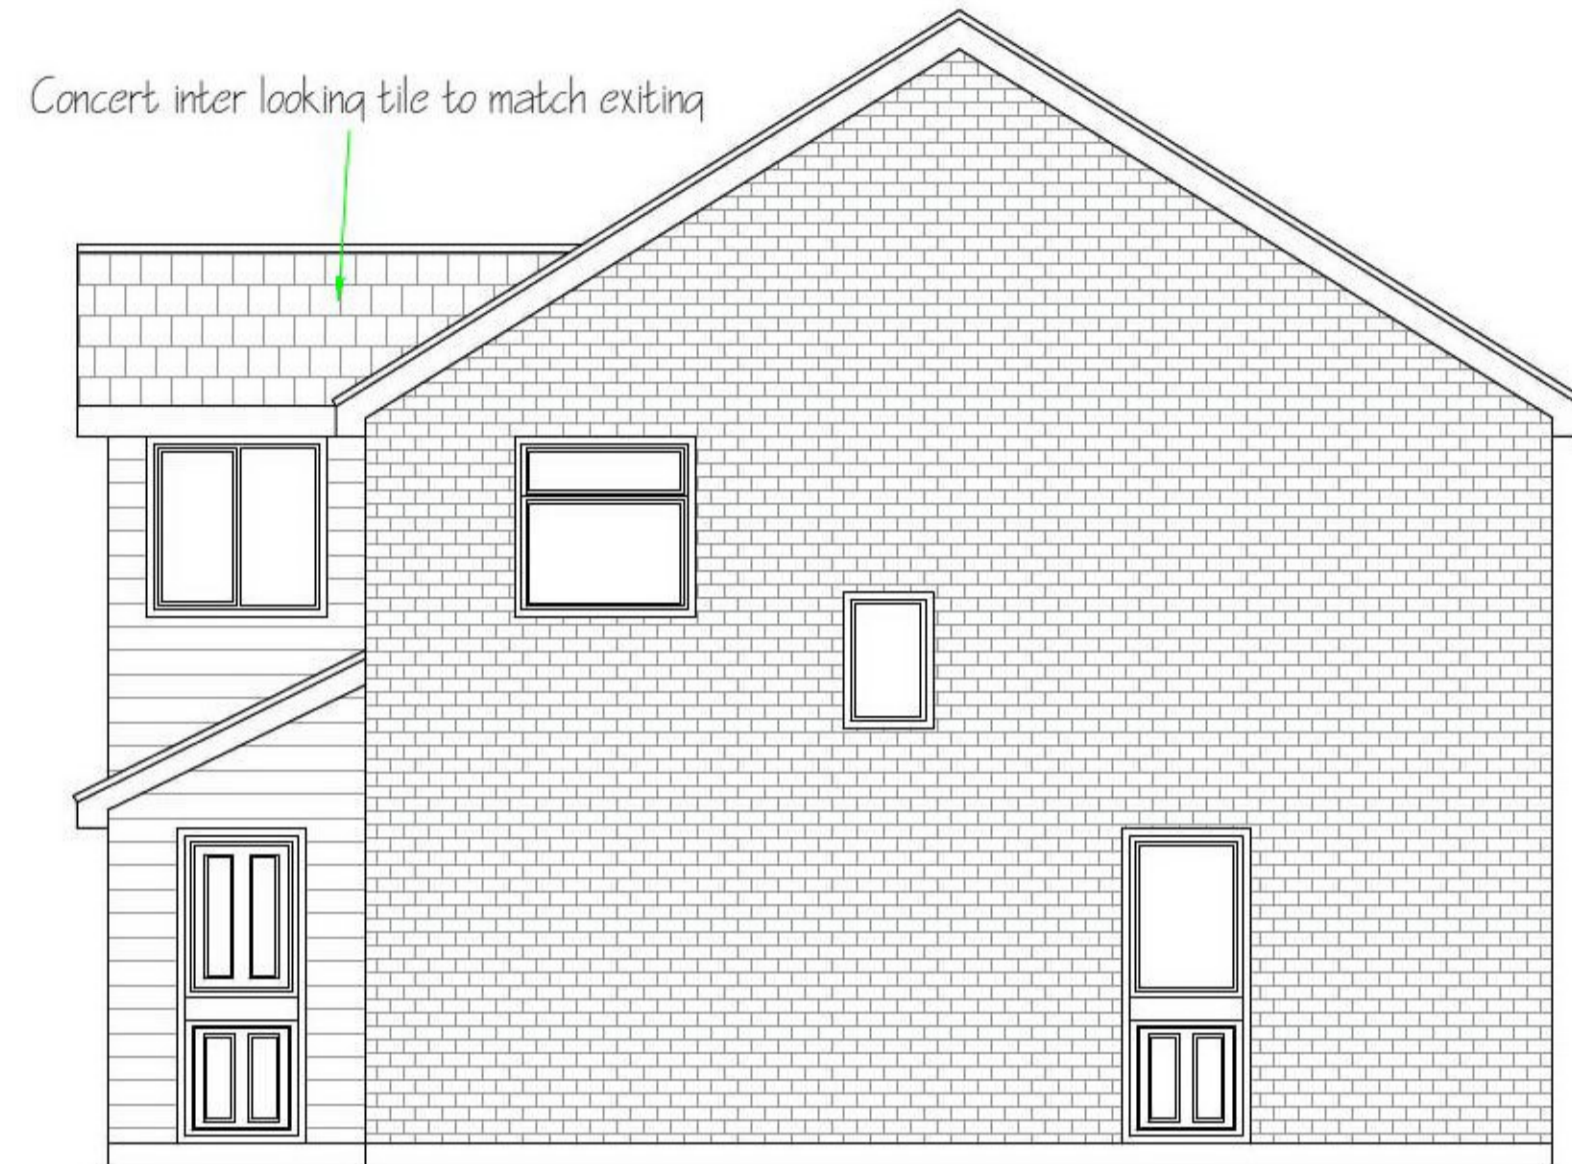


Proposed side elevation

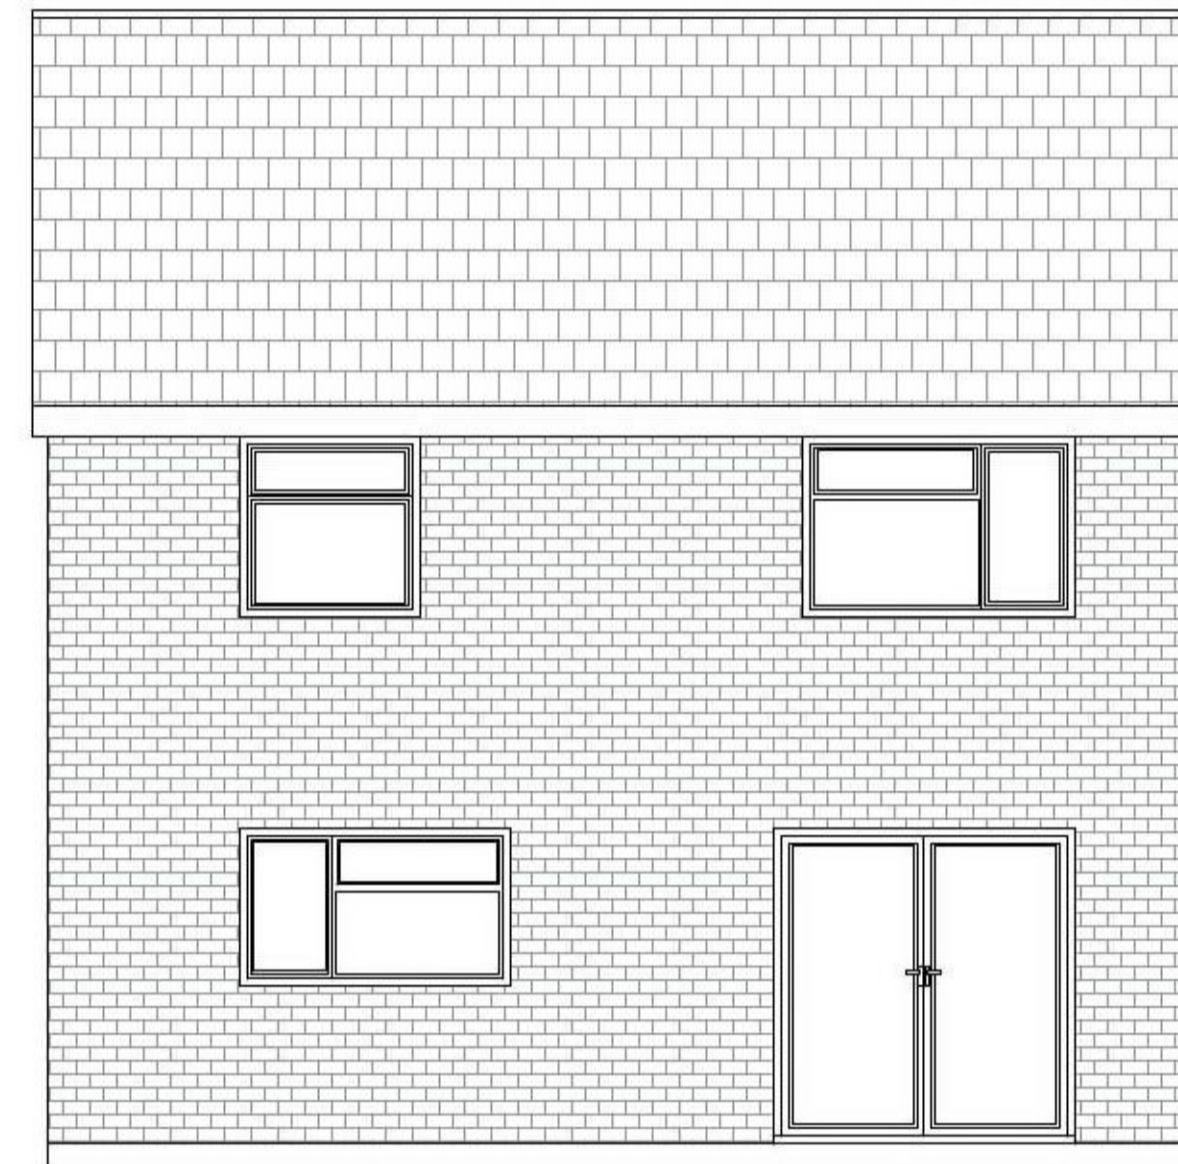



Proposed rear elevation

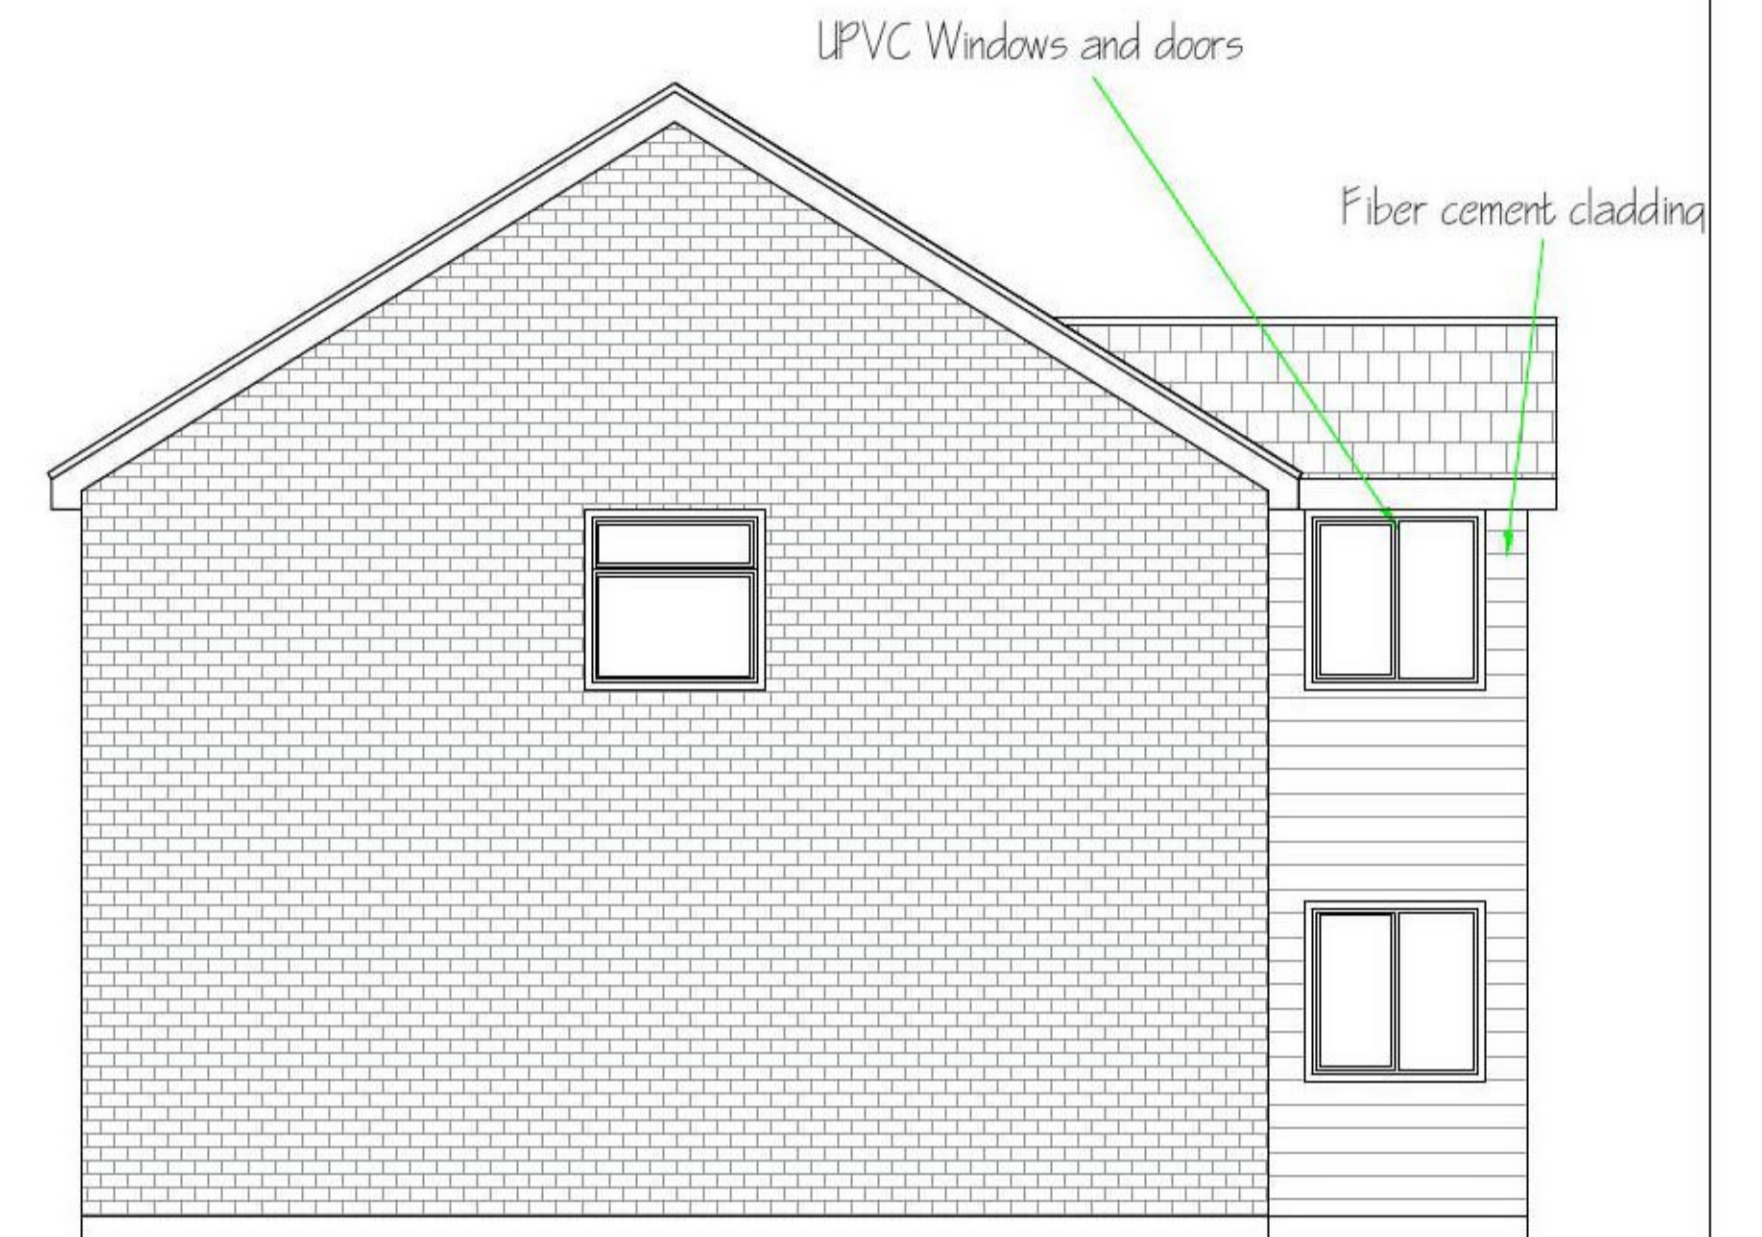


Proposed side elevation

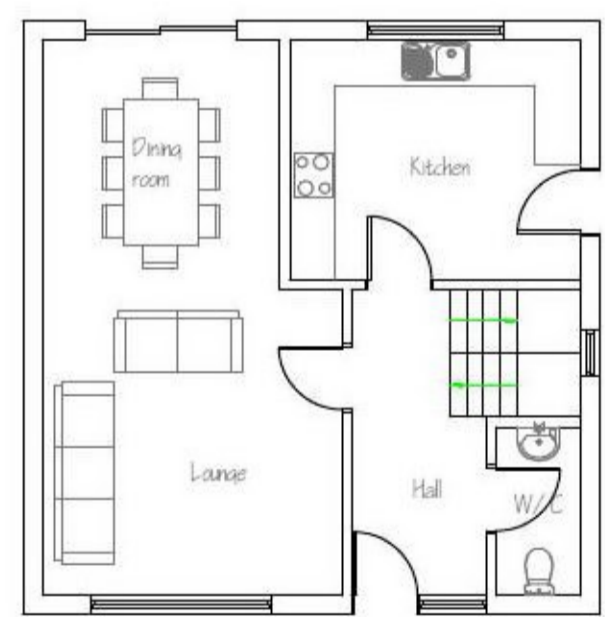


Existing layout

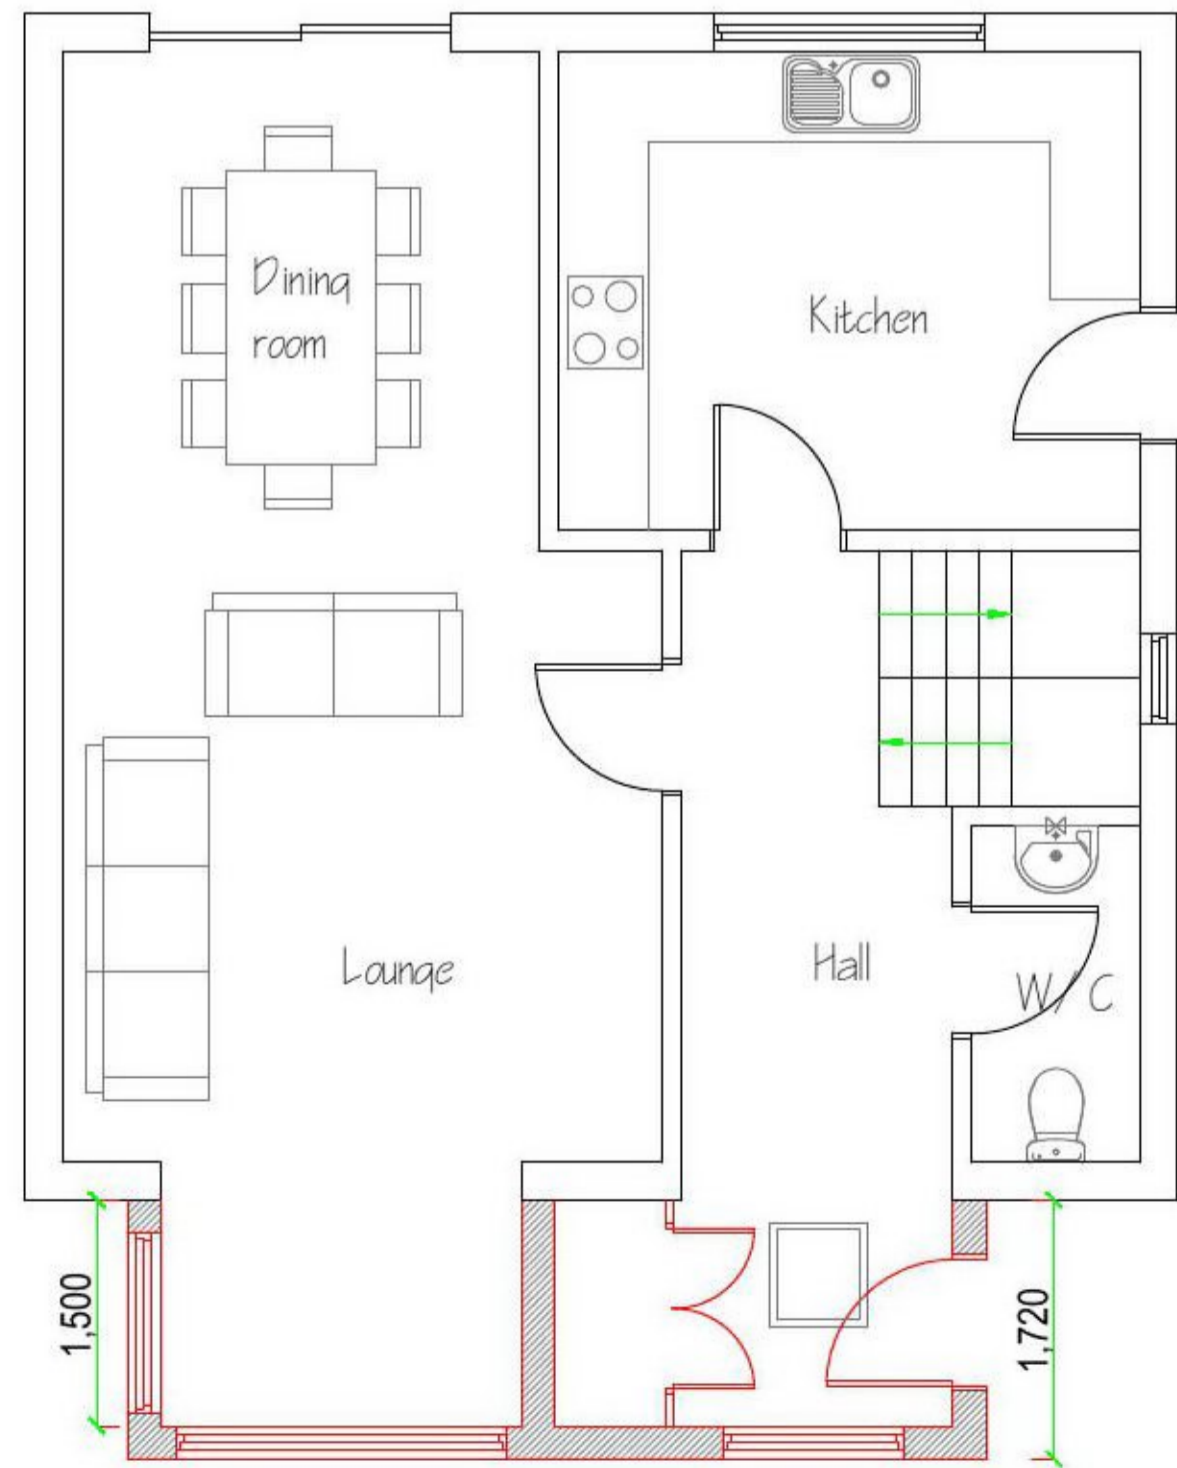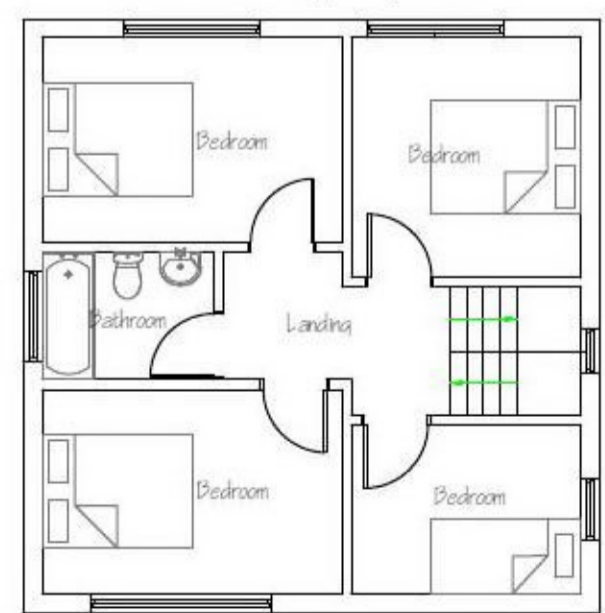

Proposed ground floor layout

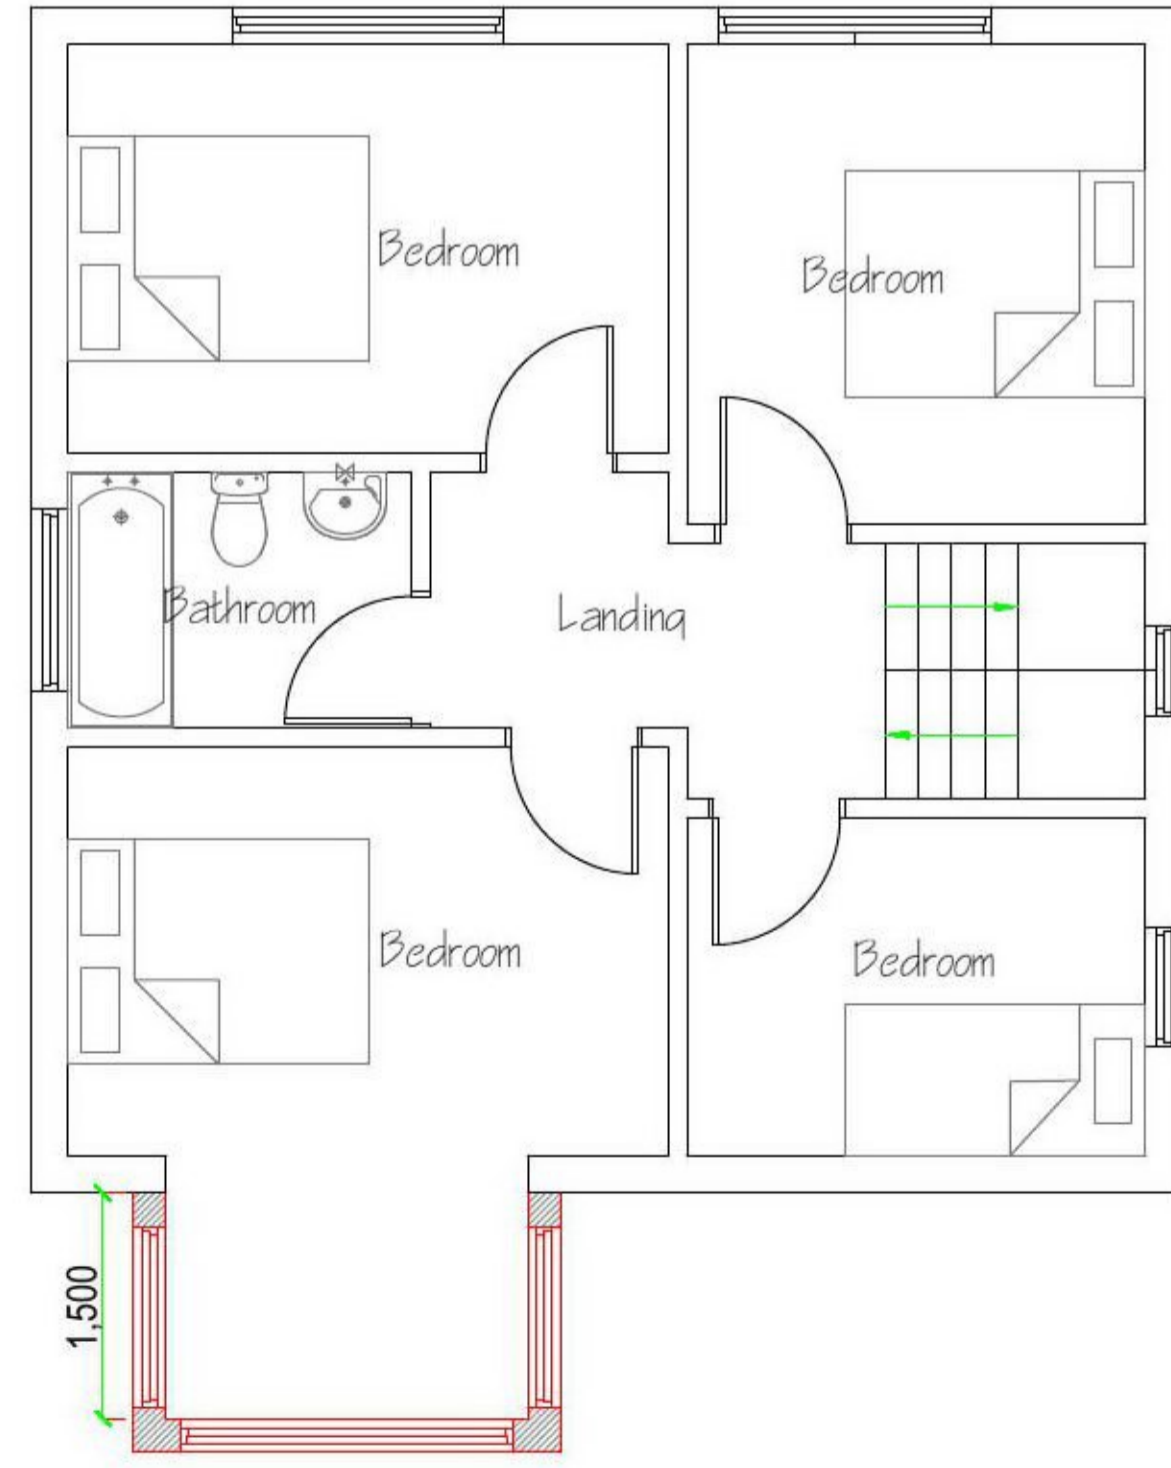

Proposed first floor layout

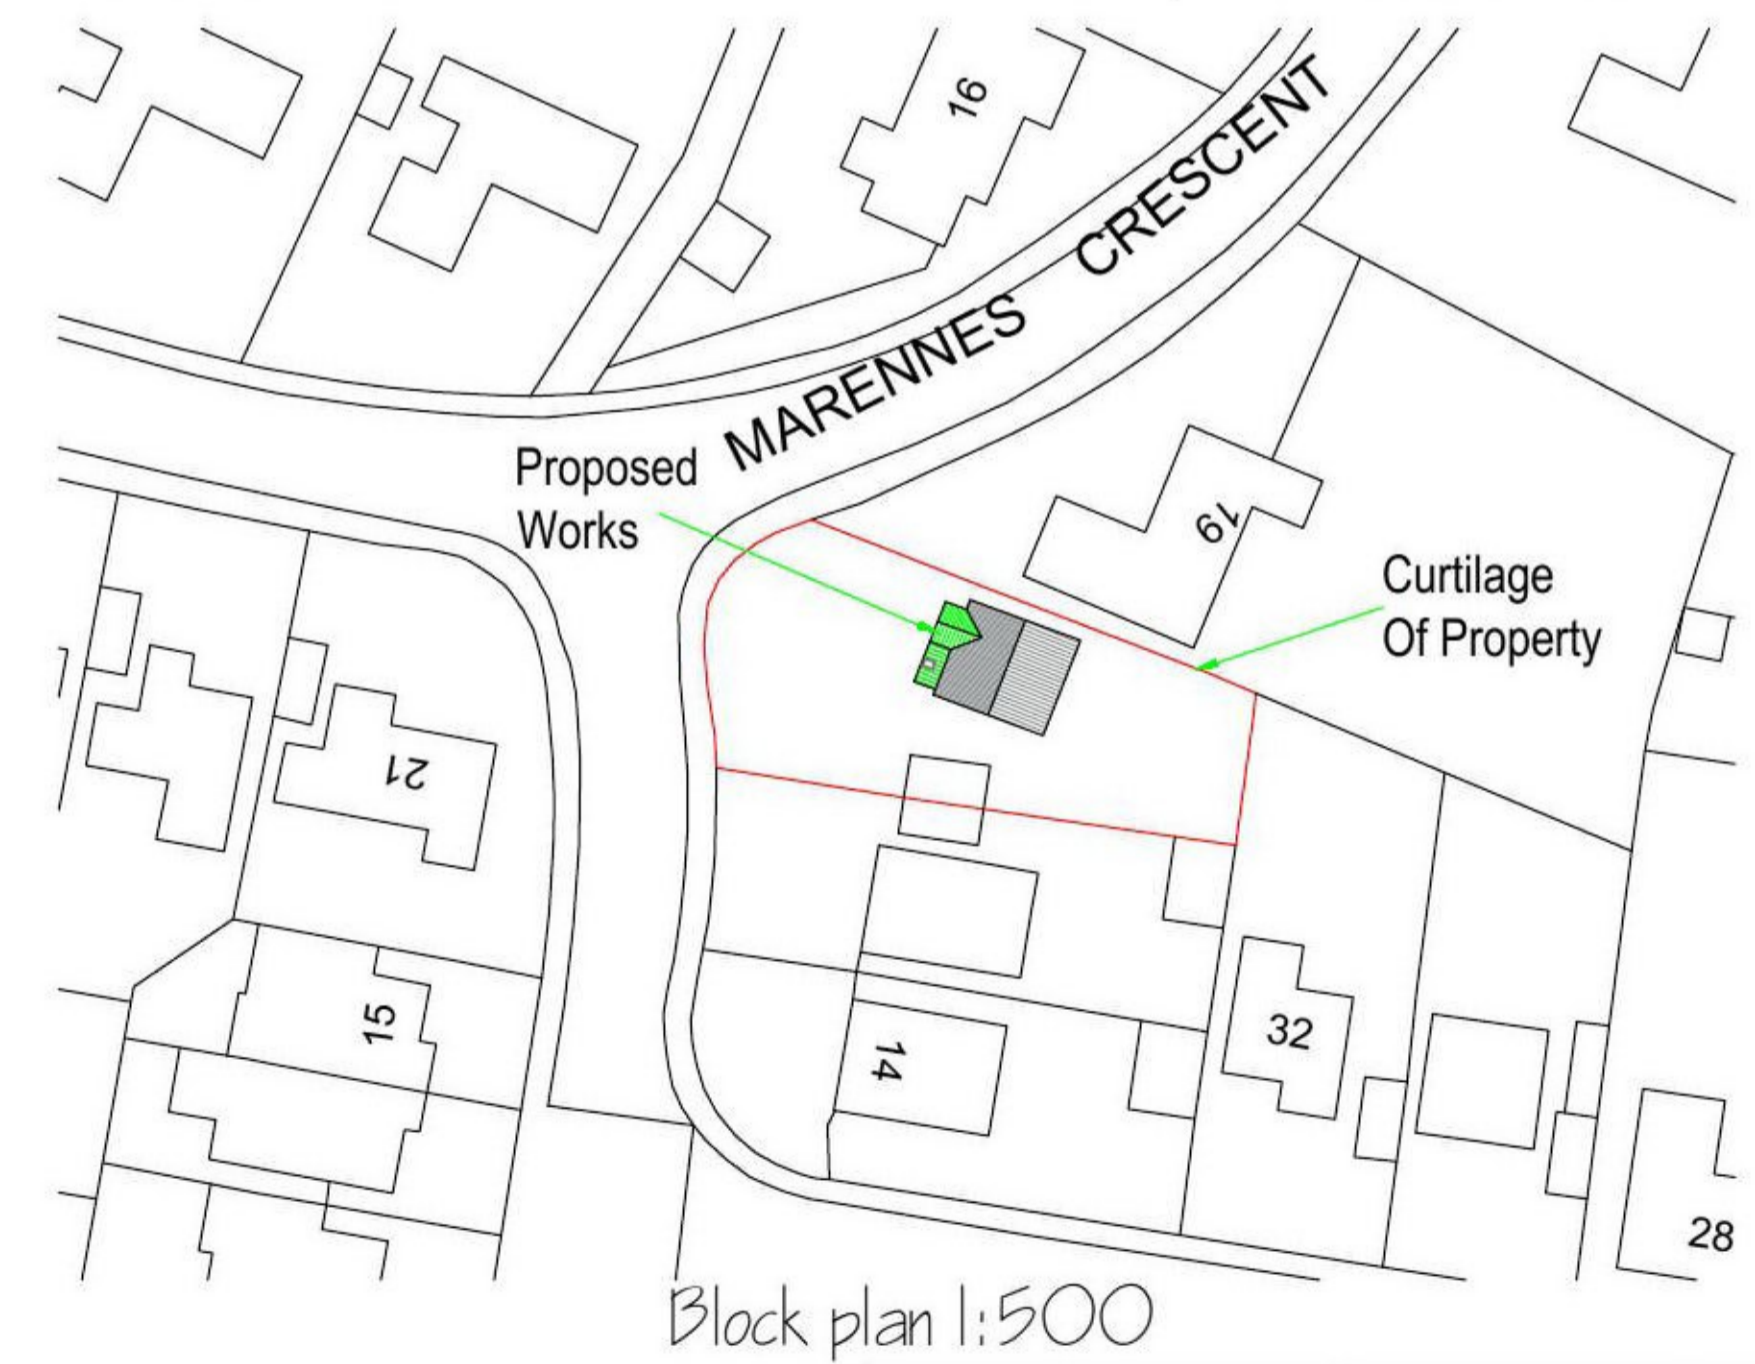

REV	18 Chestnut Way Brightlingsea Essex CO7 0UA.	Existing and proposed layouts and elevations.
<small>COPYRIGHT: This drawing is copyright and must not be reproduced without written consent. All Measurements to be checked on-site. Do not scale from this drawing.</small>		
 Wright Ruffell Cameron Architectural Design Service Beaver House Plough Road Centre Great Bentley Essex CO7 8LG	Paper Size A1 SCALE 1:50,1:100,1:500 DATE 09/12/2021 PROJECT NO. 2089 DWG. NO. P01b	DRAWN BY Tony wright CHECKED BY Roger Wright BSc(hons)