


TREE SURVEYS 1 :200

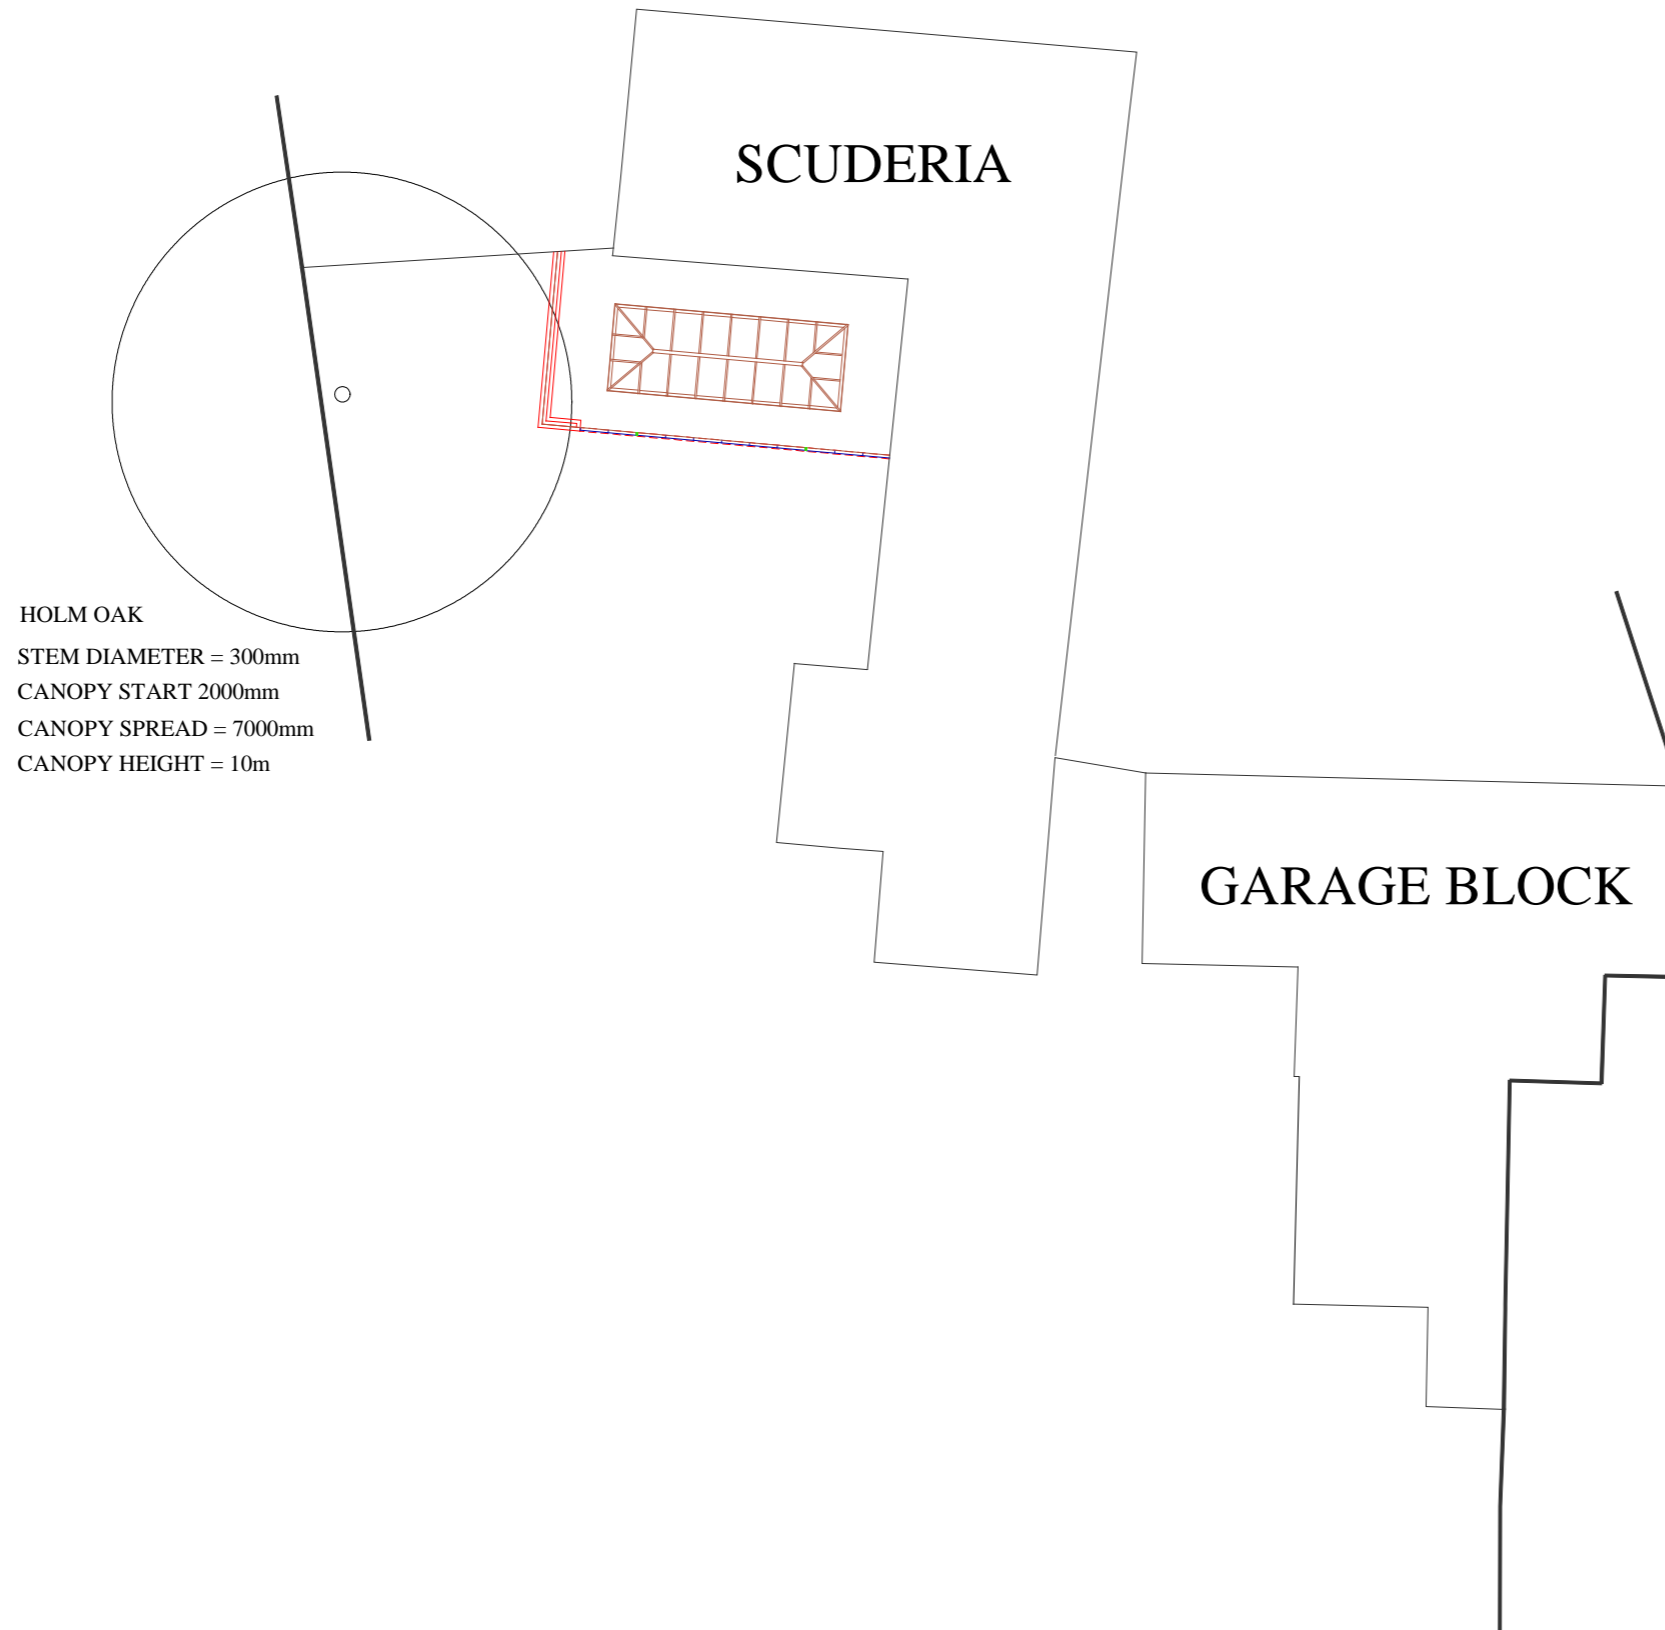

HOLM OAK
 STEM DIAMETER = 300mm
 CANOPY START 2000mm
 CANOPY SPREAD = 7000mm
 CANOPY HEIGHT = 10m



Mr & Mrs Rocklin

Site Address

Scuderia
 Normans Lane
 North Creake
 Norfolk
 NR21 9LD



2 HURN ROAD
 DEREHAM
 NR19 1WD

☎ 01953 603090

✉ cjdavispropertysolutions@gmail.com

RELEVANT CONSENTS

Rev	Description	Date

NORTH & EAST ELEVATIONS NOT SHOWN AS THESE ARE NOT AFFECTED BY THE PROPOSED WORKS

THIS DRAWING REMAINS THE PROPERTY OF MORTON & MAY NOT BE REPRODUCED, COPIED OR ITS CONTENTS DIVULGED WITHOUT WRITTEN CONSENT FROM MORTON

- 1. ALL DIMENSIONS SHOWN ARE IN MILLIMETERS
- 2. ALL ELEVATIONS AND TERMINOLOGY ARE VIEWED OUTSIDE

Date 6th December 2021	Drawn CJD
Scale 1: 200	Status

Drawing Title
 PLANNING APPLICATION
 TREE SURVEY 1 : 200

Drawing No. CJD/MWC/ORR/04	Rev
-------------------------------	-----