




REAR ELEVATION
1 : 50

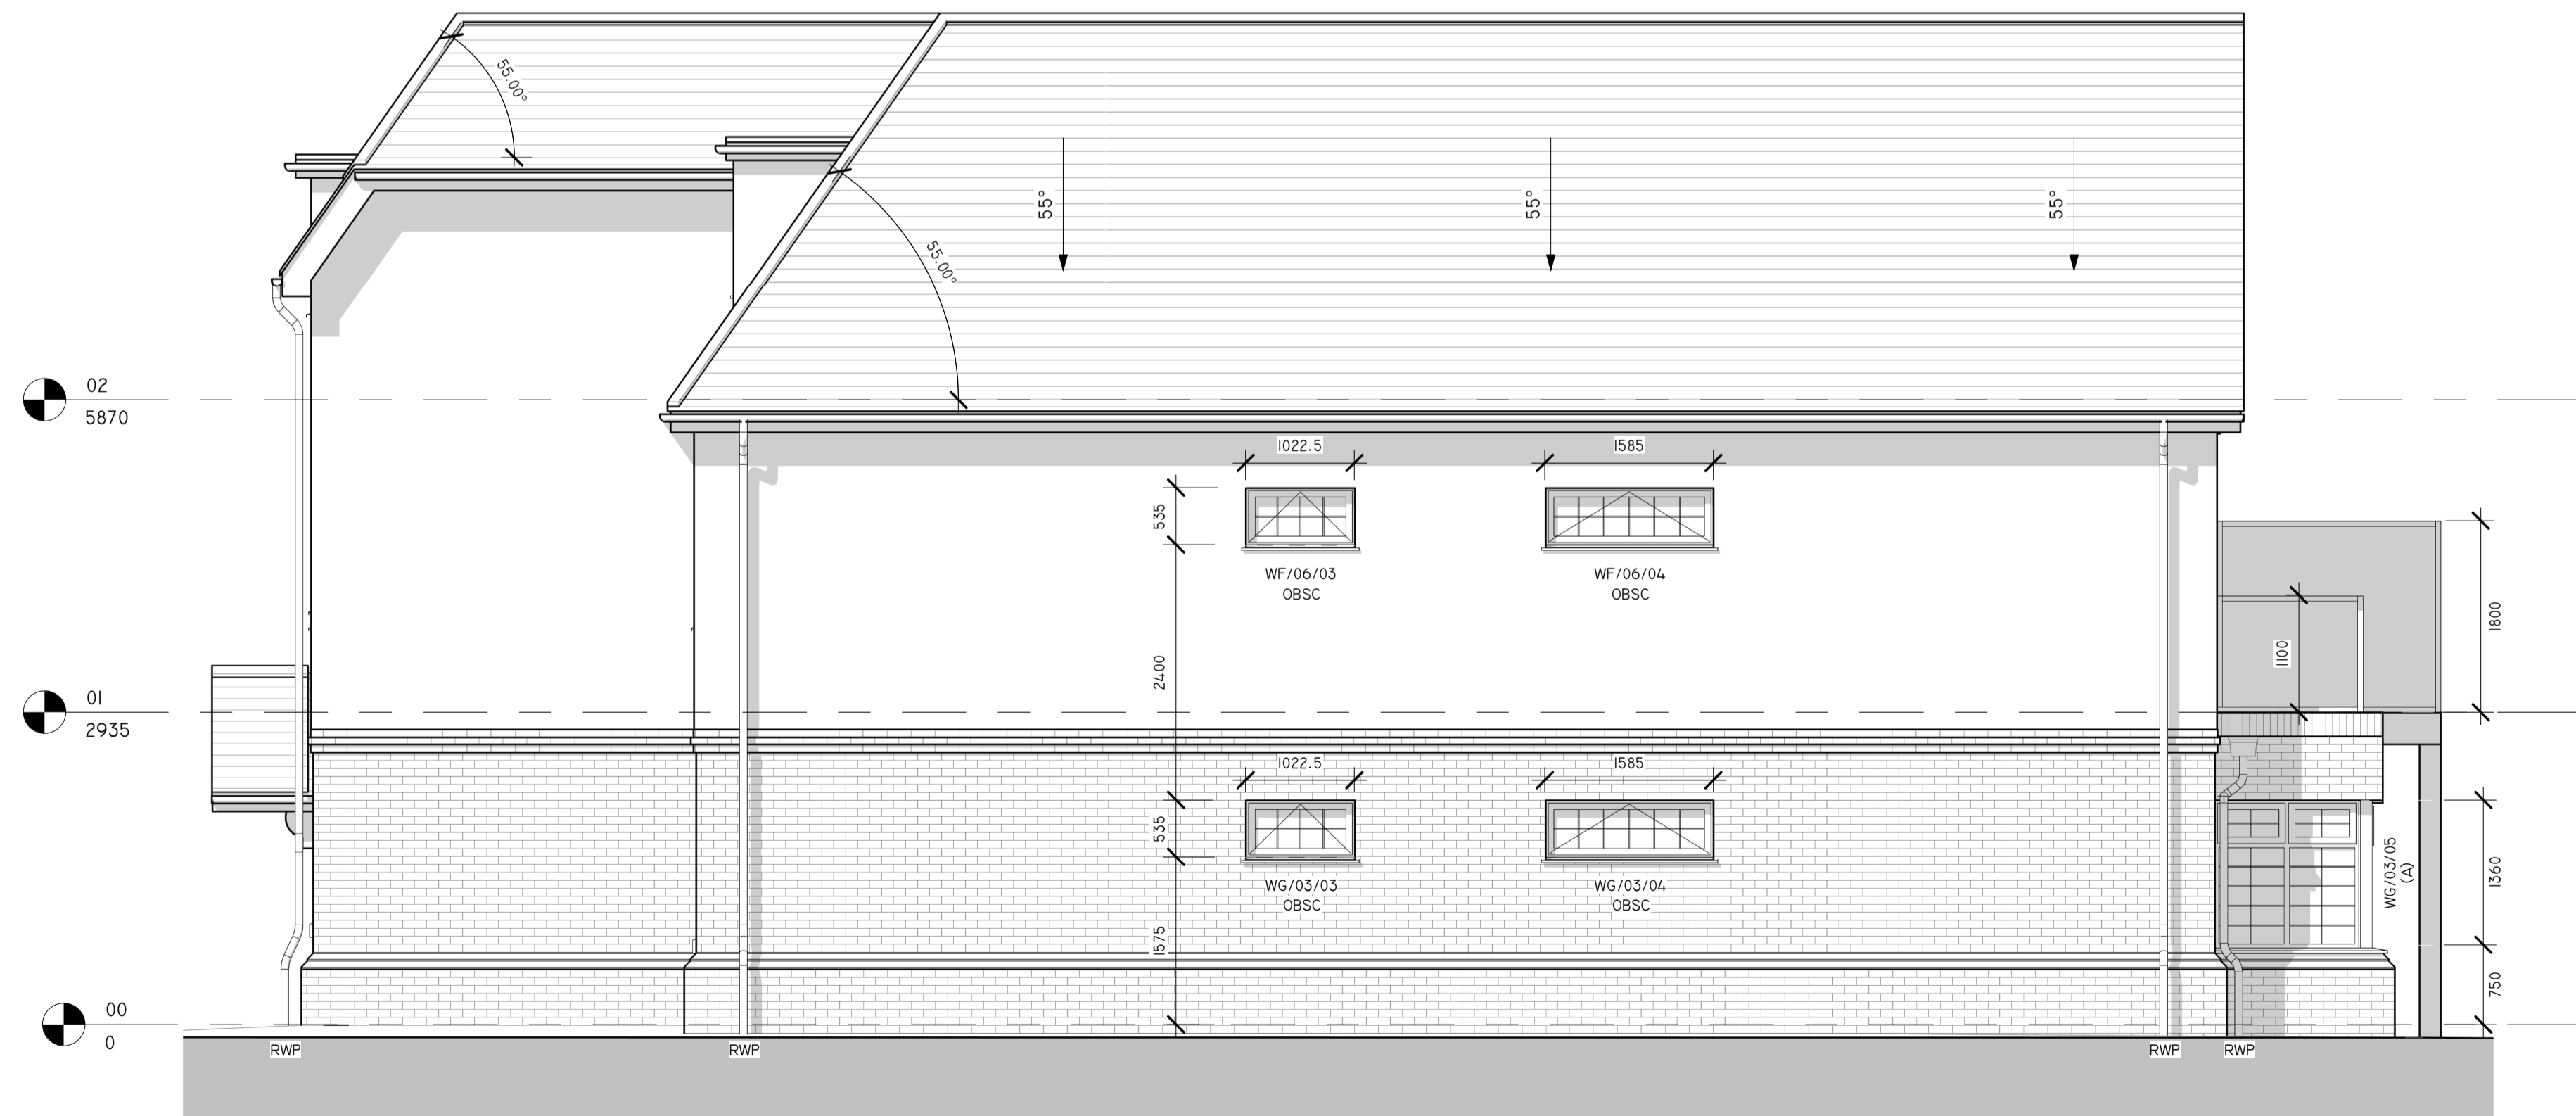

RIGHT FLANK ELEVATION
1 : 50

NOTES:


DO NOT SCALE (UNLESS FOR PLANNING PURPOSES)

REPORT ALL DISCREPANCIES, ERRORS AND OMISSIONS. WHERE WORKS INVOLVE AN EXISTING BUILDING, EXISTING FLOOR LEVELS, WALL PLATE LEVELS AND RELEVANT CONNECTIONS ARE TO BE UNCOVERED PRIOR TO CONSTRUCTION. THESE DRAWINGS ARE BASED ON A NON-DESTRUCTIVE SURVEY AND THEREFORE THE INFORMATION IS FOR GUIDANCE PURPOSES ONLY.

VERIFY ALL DIMENSIONS ON SITE BEFORE COMMENCING ANY WORK ON SITE OR PREPARING SHOP DRAWINGS. DIMENSIONS SHOWN ARE TO STRUCTURE (NOT FINISHES, PLASTERBOARD ETC) UNLESS OTHERWISE STATED.

ALL MATERIALS, COMPONENTS AND WORKMANSHIP ARE TO COMPLY WITH THE RELEVANT AND CURRENT BRITISH STANDARDS, CODES OF PRACTICE, AND APPROPRIATE MANUFACTURERS RECOMMENDATIONS THAT APPLY. FOR ALL SPECIALIST WORK, SEE RELEVANT DRAWINGS.

DRAWINGS ARE TO BE CROSS REFERENCED WITH STRUCTURAL ENGINEERS DRAWINGS AND CALCULATIONS WHERE WORK INVOLVES STRUCTURAL SUPPORT.

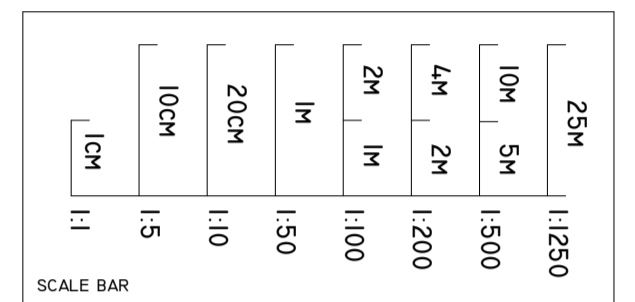

| | | |
|-----|------------------------------------|----------|
| CO3 | REVISED AS PER CLIENT COMMENTS. | 07/07/21 |
| CO2 | REVISED AS PER CLIENT INSTRUCTION. | JULY '21 |
| CO1 | CONSTRUCTION ISSUE. | JUNE '21 |
| REV | DESCRIPTION | DATE |



CLIENT DETAILS
MYSAVE LTD

SITE LOCATION
**166 PENHILL ROAD
BEXLEY, DA5 3EA**

DRAWING TITLE
REAR & RIGHT FLANK ELEVATION

| | | |
|-----------------------------|---------------------------|------------------------|
| DATE SEP' 2020 | SCALE 1 : 50 @ A1 | DRAWN BY MR |
| PROJECT NO. 20043 | DRAWING NO. 301 | REVISION CO3 |

ARCHITECTURE DESIGN
PLANNING
SAP ASSESSMENTS & EPCS

TEL: 01227 467 660

WWW.BLINKARCHITECTURE.CO.UK
INFO@BLINKARCHITECTURE.CO.UK

