

ROOF PLAN
1 : 50

NOTES:


DO NOT SCALE (UNLESS FOR PLANNING PURPOSES)

REPORT ALL DISCREPANCIES, ERRORS AND OMISSIONS. WHERE WORKS INVOLVE AN EXISTING BUILDING, EXISTING FLOOR LEVELS, WALL PLATE LEVELS AND RELEVANT CONNECTIONS ARE TO BE UNCOVERED PRIOR TO CONSTRUCTION. THESE DRAWINGS ARE BASED ON A NON-DESTRUCTIVE SURVEY AND THEREFORE THE INFORMATION IS FOR GUIDANCE PURPOSES ONLY.

VERIFY ALL DIMENSIONS ON SITE BEFORE COMMENCING ANY WORK ON SITE OR PREPARING SHOP DRAWINGS. DIMENSIONS SHOWN ARE TO STRUCTURE (NOT FINISHES, PLASTERBOARD ETC) UNLESS OTHERWISE STATED.

ALL MATERIALS, COMPONENTS AND WORKMANSHIP ARE TO COMPLY WITH THE RELEVANT AND CURRENT BRITISH STANDARDS, CODES OF PRACTICE, AND APPROPRIATE MANUFACTURERS RECOMMENDATIONS THAT APPLY. FOR ALL SPECIALIST WORK, SEE RELEVANT DRAWINGS.

DRAWINGS ARE TO BE CROSS REFERENCED WITH STRUCTURAL ENGINEERS DRAWINGS AND CALCULATIONS WHERE WORK INVOLVES STRUCTURAL SUPPORT.

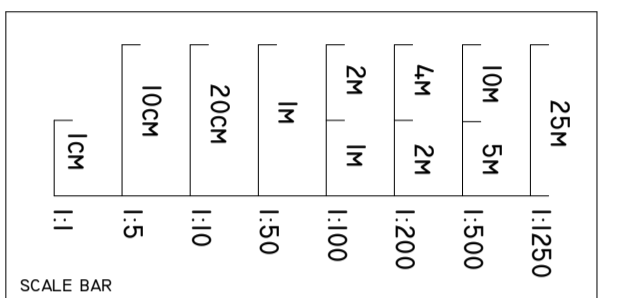

CO3	REVISED AS PER CLIENT COMMENTS.	07/07/21
CO2	REVISED AS PER CLIENT INSTRUCTION.	JULY '21
CO1	CONSTRUCTION ISSUE.	JUNE '21
REV	DESCRIPTION	DATE



CLIENT DETAILS
MYSAVE LTD

SITE LOCATION
**166 PENHILL ROAD
BEXLEY, DA5 3EA**

DRAWING TITLE
ROOF PLAN

DATE SEP 2020	SCALE 1 : 50 @ A1	DRAWN BY MR
PROJECT NO. 20043	DRAWING NO. 123	REVISION CO3

ARCHITECTURE DESIGN
PLANNING
SAP ASSESSMENTS & EPCS

TEL: 01227 467 660

WWW.BLINKARCHITECTURE.CO.UK
INFO@BLINKARCHITECTURE.CO.UK

