

- GENERAL NOTES**
1. ALL WORKS WITHIN THIS DOCUMENT TO BE INSTALLED/CARRIED OUT IN COMPLIANCE WITH THE LATEST BUILDING REGULATIONS AND BRITISH STANDARDS.
  2. CONTRACTOR MUST CHECK AND VERIFY ALL ON SITE DIMENSIONS PRIOR TO MANUFACTURE/INSTALLATION AND MUST REPORT ANY DISCREPANCIES BACK TO RETAIL DESIGN SOLUTIONS. FAILURE TO DO SO WILL BE AT THE CONTRACTORS EXPENSE.
  3. ANY CONSTRUCTION/MANUFACTURE DRAWINGS IN THIS DOCUMENT ARE INDICATIVE ONLY. IT IS THE RESPONSIBILITY OF THE CONTRACTOR TO ENSURE THEY ARE FIT FOR PURPOSE AND TO MAKE AMENDMENTS WHERE NECESSARY PRIOR TO INSTALLATION.
  4. THE CONTENTS OF THIS DOCUMENT ARE THE PROPERTY OF RETAIL DESIGN SOLUTIONS LTD AND MUST NOT BE COPIED OR DISTRIBUTED IN WHOLE OR PART WITHOUT FORMAL CONSENT.

**TERMINOLOGY KEY**

**PC** Principal Contractor  
**SAC** Security & Alarm Contractor

REV	DATE	NOTES
-	26/09/2021	DESIGN PACK PRODUCED

**PROJECT**  
SIDCUP


**ADDRESS**  
131 STATION ROAD  
SIDCUP  
KENT  
DA15 7AA

**DESCRIPTION**  
PROPOSED REAR ELEVATION

DATE 03/08/2021	DESIGNED BY KC	SCALE 1:20@A2	DATE 03/08/2021	DESIGNED BY RDS
--------------------	-------------------	------------------	--------------------	--------------------



**DRAWN BY**  
  
Retail Design Solutions (Consultancy) Ltd  
 The Mill Store, Foundry Lane  
 Earls Colne, Essex, CO6 2SB  
 Tel. 01787 224878

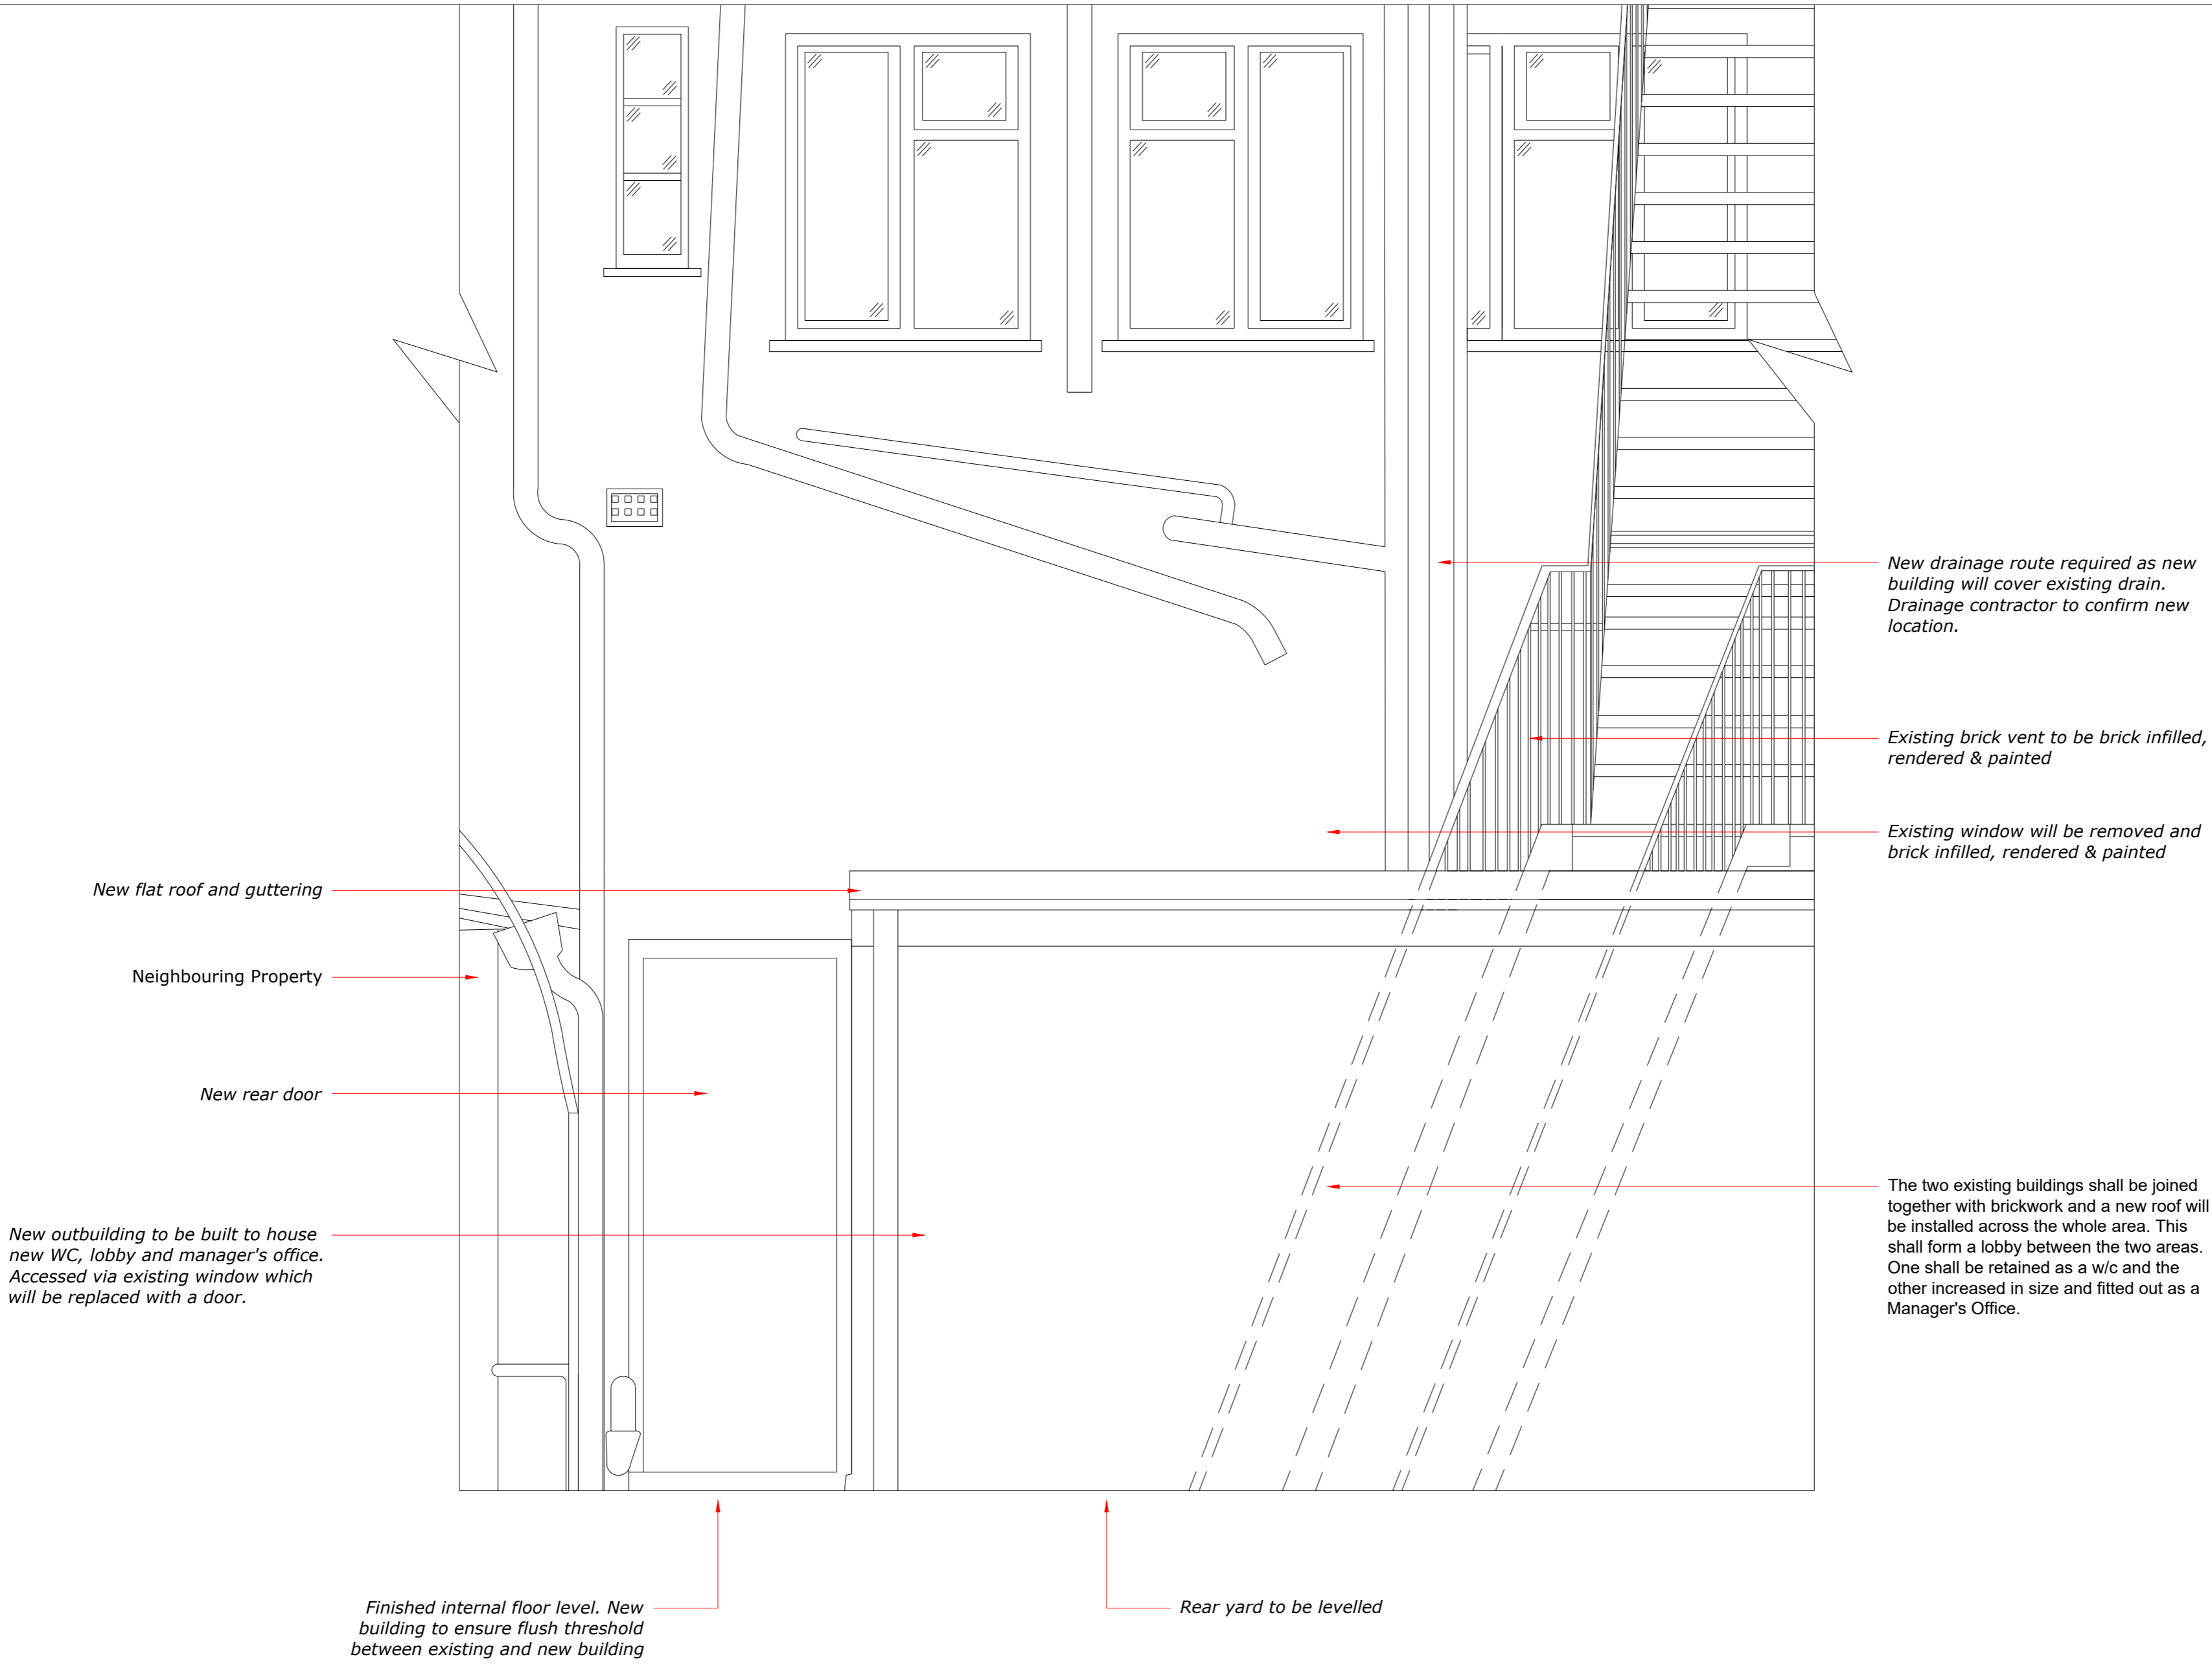

PROPOSED REAR ELEVATION 1:20@A2