

SIGN MANUFACTURED FROM 50MM X 25MM BOX SECTION FRAMEWORK PAINTED RAL 7021 WITH BASE PLATE FOR FIXING TO WALL. BOX SECTION FRAMEWORK CLAD WITH FOLDED ALUMINIUM PANELS FINISHED MATT MOTTLE GREY/BLACK WITH PUNCHED THROUGH HOLES (HOLES ARE PROJECTING SIZE DEPENDENT). HOLES FRET CUT OUT AND LEFT OPEN, WITH CENTRE SECTION OF PANEL TO ACCEPT FLUSH FITTING HUT LOGO. LOGO MANUFACTURED FROM 5MM RED ACRYLIC FACE INLAID WITH A 5MM 050 ACRYLIC LOGO, INLAID FLUSH TO ALUMINIUM PANEL. LIGHTING ENCLOSED WITHIN ALUMINIUM LIGHTING BAFFEL.


50mm MANIFESTATIONS TO BE APPLIED AT 900mm AND 1500mm TO COMPLY WITH BUILDING REGULATIONS APPROVED DOCUMENT PART K

NEW FASCIA SIGN WITH INTERNALLY ILLUMINATED LETTERS/LOGO. 45MM DEEP FOLDED ALUMINIUM FASCIA PANELS COMPLETE WITH TEXTURED PAINT FINISH, COMPLETE WITH LED TROUGH AND CORRUGATED DETAIL. FASCIA TO ACCEPT 100MM DEEP BUILT UP LETTERS COMPRISING OF A 5MM 050 OPAL ACRYLIC FACE, 3MM CLEAR RETURN WITH BLOCK-OUT INTERNAL WHITE/MATT BLACK EXTERNAL VINYL TO EDGE. 5MM 030 OPAL ACRYLIC LETTER BACK TO HALO ILLUMINATE. 10MM FOAMEX CARRIER MOUNTED INSIDE, WITH WHITE LEDS TO ILLUMINATE FACE & RED LEDS TO HALO ILLUMINATE THE REAR. REGISTERED MARK TO BE SATIN WHITE VINYL APPLIED DIRECT TO FASCIA.

FASCIA TO ACCEPT 100MM DEEP BUILT UP LOGO COMPRISING OF A 5MM RED ACRYLIC FACE INLAID WITH A 5MM 050 ACRYLIC LOGO, 3MM CLEAR RETURN WITH BLOCK-OUT INTERNAL WHITE/MATT BLACK EXTERNAL VINYL TO EDGE. 5MM 030 OPAL ACRYLIC LETTER BACK TO HALO ILLUMINATE. 10MM FOAMEX CARRIER MOUNTED INSIDE, WITH WHITE LEDS TO ILLUMINATE FACE & RED LEDS TO HALO ILLUMINATE THE REAR. 'TM' MARK TO BE SATIN WHITE VINYL APPLIED DIRECT TO FASCIA. MAX ILLUMINANCE 250 CD/M.

Proposed New Aluminium Shopfront

PROPOSED SHOPFRONT 1:20@A2

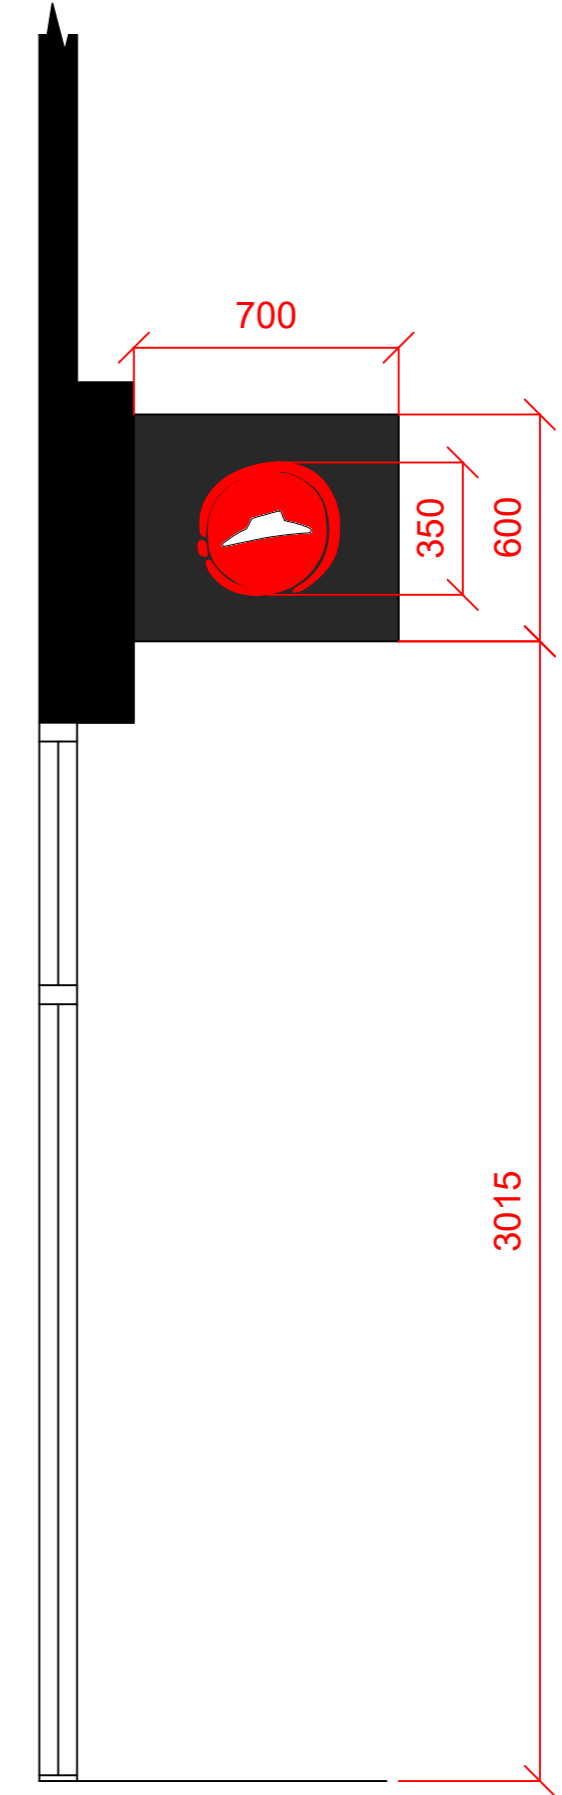

SECTION A-A 1:20@A2

- GENERAL NOTES**
- ALL WORKS WITHIN THIS DOCUMENT TO BE INSTALLED/CARRIED OUT IN COMPLIANCE WITH THE LATEST BUILDING REGULATIONS AND BRITISH STANDARDS.
  - CONTRACTOR MUST CHECK AND VERIFY ALL ON SITE DIMENSIONS PRIOR TO MANUFACTURE/INSTALLATION AND MUST REPORT ANY DISCREPANCIES BACK TO RETAIL DESIGN SOLUTIONS. FAILURE TO DO SO WILL BE AT THE CONTRACTORS EXPENSE.
  - ANY CONSTRUCTION/MANUFACTURE DRAWINGS IN THIS DOCUMENT ARE INDICATIVE ONLY. IT IS THE RESPONSIBILITY OF THE CONTRACTOR TO ENSURE THEY ARE FIT FOR PURPOSE, AND TO MAKE AMENDMENTS WHERE NECESSARY PRIOR TO INSTALLATION.
  - THE CONTENTS OF THIS DOCUMENT ARE THE PROPERTY OF RETAIL DESIGN SOLUTIONS LTD AND MUST NOT BE COPIED OR DISTRIBUTED IN WHOLE OR PART WITHOUT FORMAL CONSENT.

**TERMINOLOGY KEY**

PC Principal Contractor  
 SAC Security & Alarm Contractor

REV	DATE	NOTES
-	06/06/2021	DESIGN PACK PRODUCED

PROJECT		SIDCUP	
ADDRESS			
131 STATION ROAD SIDCUP KENT DA15 7AA			
DRAWING NAME			
PROPOSED SHOPFRONT ELEVATION			
DATE		SCALE	
03/06/2021		1:20@A2	
DRAWN BY		CHECKED BY	
RDS		RDS	

**Drawn by** Retail Design Solutions (Consultancy) Ltd  
 The Mill Store, Foundry Lane  
 Earls Colne, Essex, CO6 2SB  
 Tel. 01787 224878