




EXISTING SOUTH ELEVATION

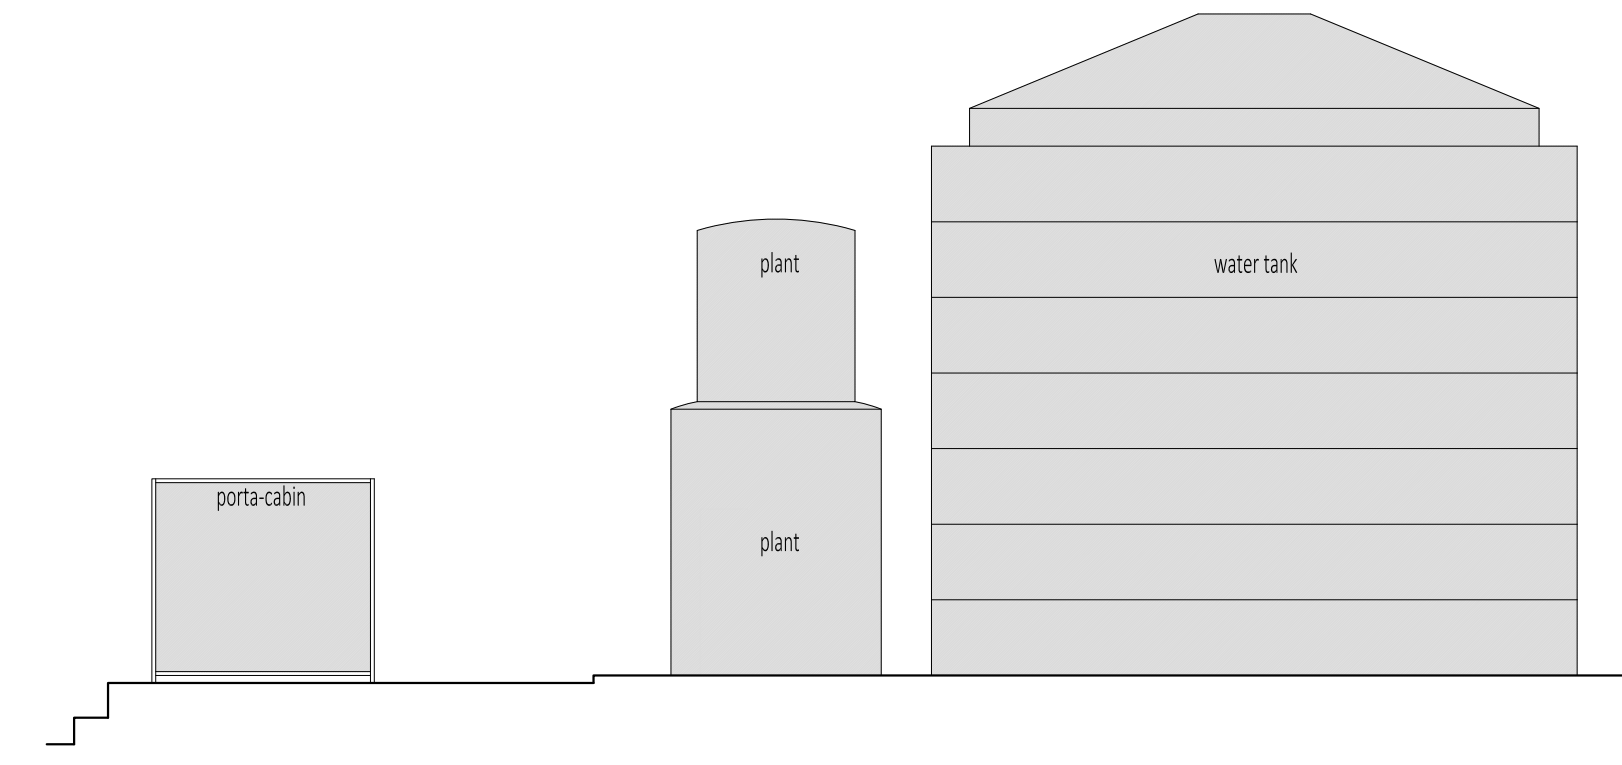

EXISTING NORTH ELEVATION

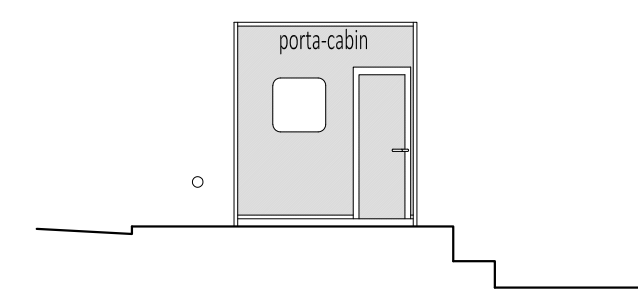

EXISTING WEST ELEVATION

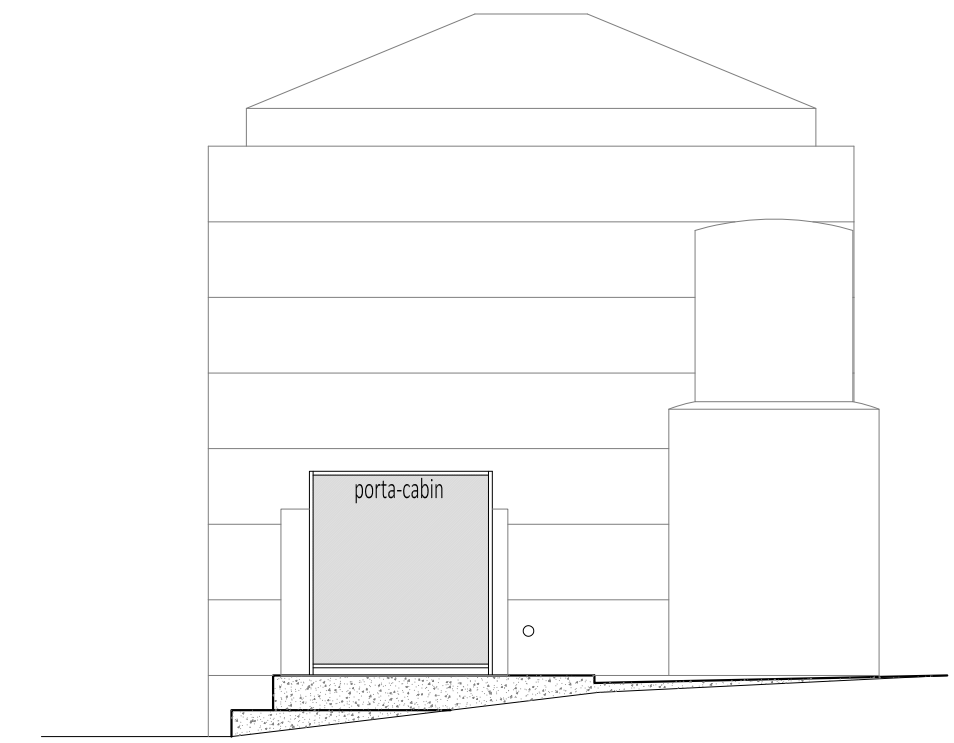


EXISTING EAST ELEVATION




PROPOSED SOUTH ELEVATION



PROPOSED NORTH ELEVATION

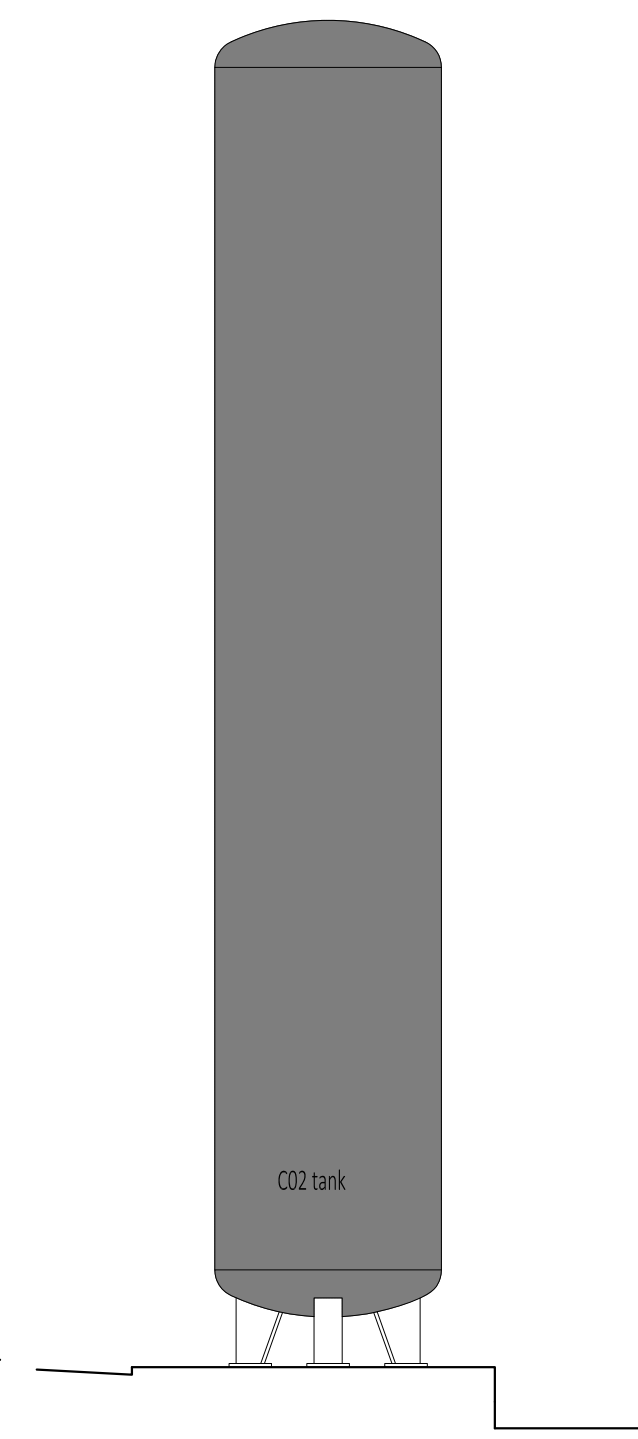

PROPOSED WEST ELEVATION

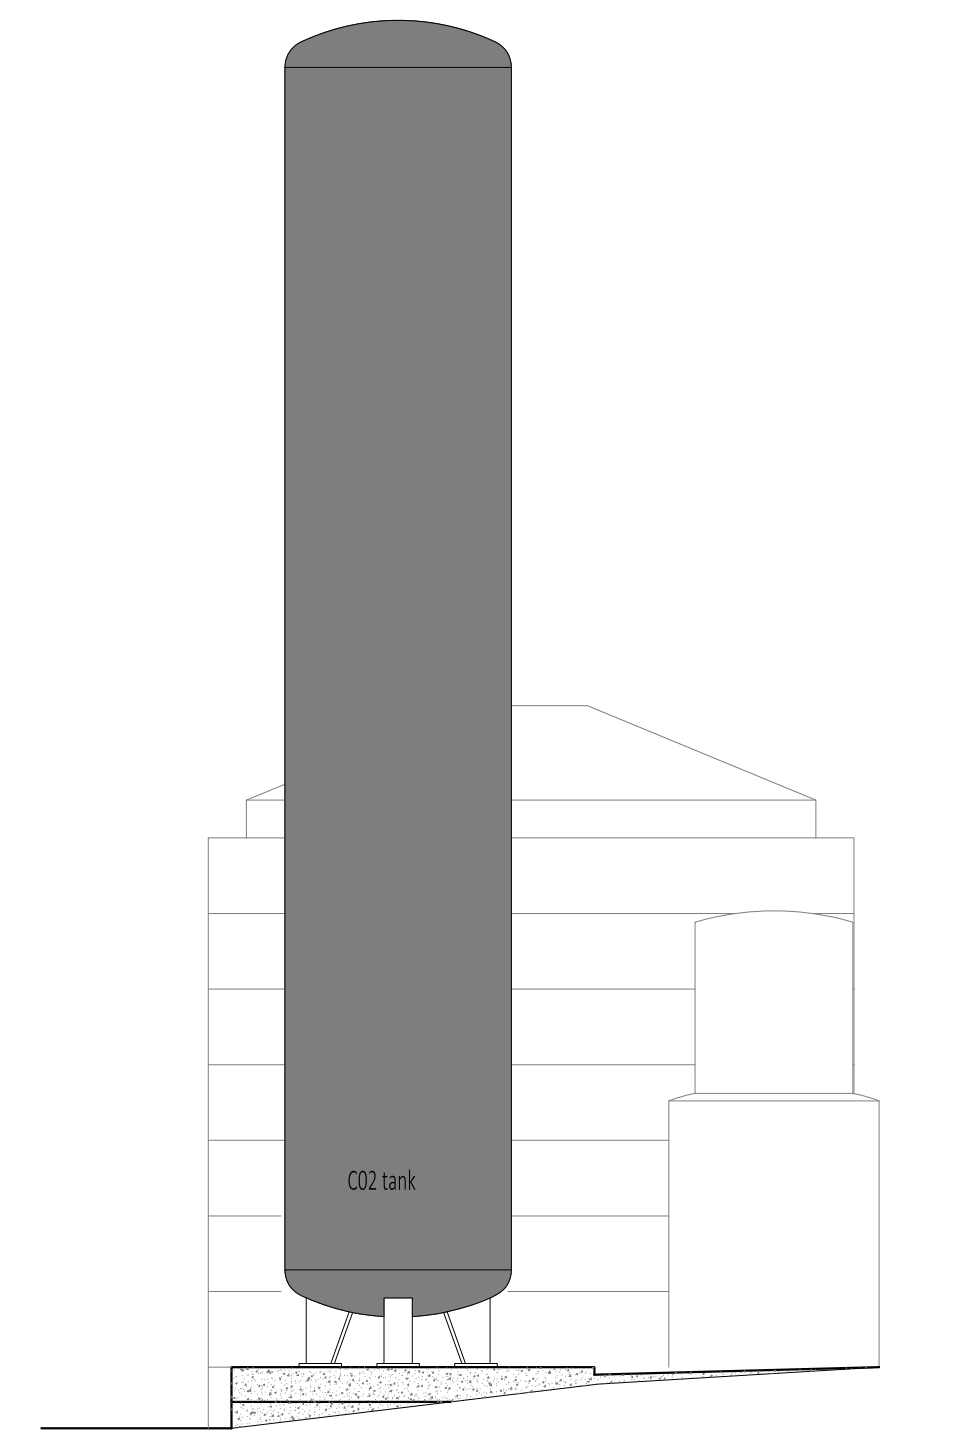

PROPOSED EAST ELEVATION

GENERAL NOTES

- THIS DRAWING IS COPYRIGHT AND THE PROPERTY OF STRICTLY STRUCTURAL ENGINEERING AND IS NOT TO BE COPIED IN WHOLE OR IN PART EXCEPT UNDER A WRITTEN AGREEMENT.
- DO NOT SCALE THIS DRAWING. ANY DISCREPANCY IS TO BE REPORTED TO THE ENGINEER IMMEDIATELY.
- THIS DRAWING IS TO BE READ IN CONJUNCTION WITH ALL ENGINEERS', ARCHITECTS' OR OTHER RELEVANT DRAWINGS AND SPECIFICATIONS.
- ALL DIMENSIONS AND LEVELS ARE TO BE CHECKED ON SITE BY THE CONTRACTOR PRIOR TO PREPARING ANY WORKING DRAWINGS OR COMMENCING ON SITE.
- THE CONTRACTOR MUST ENSURE AND WILL BE HELD RESPONSIBLE FOR THE OVERALL STABILITY OF THE BUILDING/STRUCTURE/EXCAVATION AT ALL STAGES OF THE WORK.
- ALL WORK BY THE CONTRACTOR MUST BE CARRIED OUT IN SUCH A WAY THAT ALL REQUIREMENTS UNDER THE HEALTH AND SAFETY AT WORK ACT ARE SATISFIED.
- ALL WORK IS TO BE CARRIED OUT IN COMPLIANCE WITH THE REQUIREMENTS OF THE RELEVANT STATUTORY AUTHORITIES AND REGULATIONS.

CONTRACTOR TO VERIFY ALL EXISTING LEVELS, DIMENSIONS, DETAILS AND SERVICES (ABOVE AND BELOW GROUND) PRIOR TO COMMENCEMENT OF WORKS. DRAWING TO BE READ IN CONJUNCTION WITH ALL RELEVANT SE, ARCHITECTS, M&E CONSULTANT AND SPECIALIST SUB-CONTRACTOR SPECIFICATIONS AND DETAILS ETC. FABRICATOR TO CARRY OUT A SITE SURVEY TO DETERMINE ACCURATE LENGTHS AND HEIGHTS BEFORE STEELWORK IS FABRICATED.

ALL WORK TO BE UNDERTAKEN IN ACCORDANCE WITH RELEVANT CDM & HEALTH AND SAFETY REQUIREMENTS. THERE ARE NO EXCEPTIONAL H&S RISKS OTHER THAN WHAT WOULD NORMALLY BE EXPECTED ON A CONSTRUCTION PROJECT AND THE WORK IS EXPECTED TO BE CARRIED OUT BY A COMPETENT & EXPERIENCED CONTRACTOR.

Rev	Date	Description	By
B	01.12.21	new CO2 tank size corrected.	pd
A	19.10.21	first issue.	pd

Amendments
Project: CCE SIDCUP CO2 TANKS PROJECT

Title: CO2 TANK INSTALLATION EXISTING & PROPOSED ELEVATIONS

Client: CCEP SIDCUP

Architect:

strictly structural engineering
the workstation, paternoster row, sheffield S1 2BX, tel: 0114 3990149

INFORMATION

Designed by: pd	Project No: A10906
Drawn by: pd	SEPT 2021
Scales @ A1: AS SHOWN	

Series	Number	Revision
20	0003	B

