

GENERAL NOTES

1. THIS DRAWING IS COPYRIGHT AND THE PROPERTY OF STRICTLY STRUCTURAL ENGINEERING AND IS NOT TO BE COPIED IN WHOLE OR IN PART EXCEPT UNDER A WRITTEN AGREEMENT.
2. DO NOT SCALE THIS DRAWING. ANY DISCREPANCY IS TO BE REPORTED TO THE ENGINEER IMMEDIATELY.
3. THIS DRAWING IS TO BE READ IN CONJUNCTION WITH ALL ENGINEERS', ARCHITECTS' OR OTHER RELEVANT DRAWINGS AND SPECIFICATIONS.
4. ALL DIMENSIONS AND LEVELS ARE TO BE CHECKED ON SITE BY THE CONTRACTOR PRIOR TO PREPARING ANY WORKING DRAWINGS OR COMMENCING ON SITE.
5. THE CONTRACTOR MUST ENSURE AND WILL BE HELD RESPONSIBLE FOR THE OVERALL STABILITY OF THE BUILDING/STRUCTURE/EXCAVATION AT ALL STAGES OF THE WORK.
6. ALL WORK BY THE CONTRACTOR MUST BE CARRIED OUT IN SUCH A WAY THAT ALL REQUIREMENTS UNDER THE HEALTH AND SAFETY AT WORK ACT ARE SATISFIED.
7. ALL WORK IS TO BE CARRIED OUT IN COMPLIANCE WITH THE REQUIREMENTS OF THE RELEVANT STATUTORY AUTHORITIES AND REGULATIONS.

CONTRACTOR TO VERIFY ALL EXISTING LEVELS, DIMENSIONS, DETAILS AND SERVICES (ABOVE AND BELOW GROUND) PRIOR TO COMMENCEMENT OF WORKS. DRAWING TO BE READ IN CONJUNCTION WITH ALL RELEVANT SE, ARCHITECTS, M&E CONSULTANT AND SPECIALIST SUB-CONTRACTOR SPECIFICATIONS AND DETAILS ETC. FABRICATOR TO CARRY OUT A SITE SURVEY TO DETERMINE ACCURATE LENGTHS AND HEIGHTS BEFORE STEELWORK IS FABRICATED.

ALL WORK TO BE UNDERTAKEN IN ACCORDANCE WITH RELEVANT CDM & HEALTH AND SAFETY REQUIREMENTS. THERE ARE NO EXCEPTIONAL H&S RISKS OTHER THAN WHAT WOULD NORMALLY BE EXPECTED ON A CONSTRUCTION PROJECT AND THE WORK IS EXPECTED TO BE CARRIED OUT BY A COMPETENT & EXPERIENCED CONTRACTOR.

A	19.10.21	first issue	pd
Rev	Date	Description	By

Amendments	
Project	CCE SIDCUP CO2 TANKS PROJECT

Title
**CO2 TANK INSTALLATION
EXISTING ELEVATIONS**

Client
CCEP SIDCUP


Architect
strictly structural engineering

the workstation, paternoster row, sheffield S1 2BK, tel: 0114 3990149


INFORMATION

Designed by	pd	Project No	A10906
Drawn by	pd	SEPT 2021	
Scales @ A1 work to figure dimensions only AS SHOWN			


Series	Number	Revision
20	0003	A

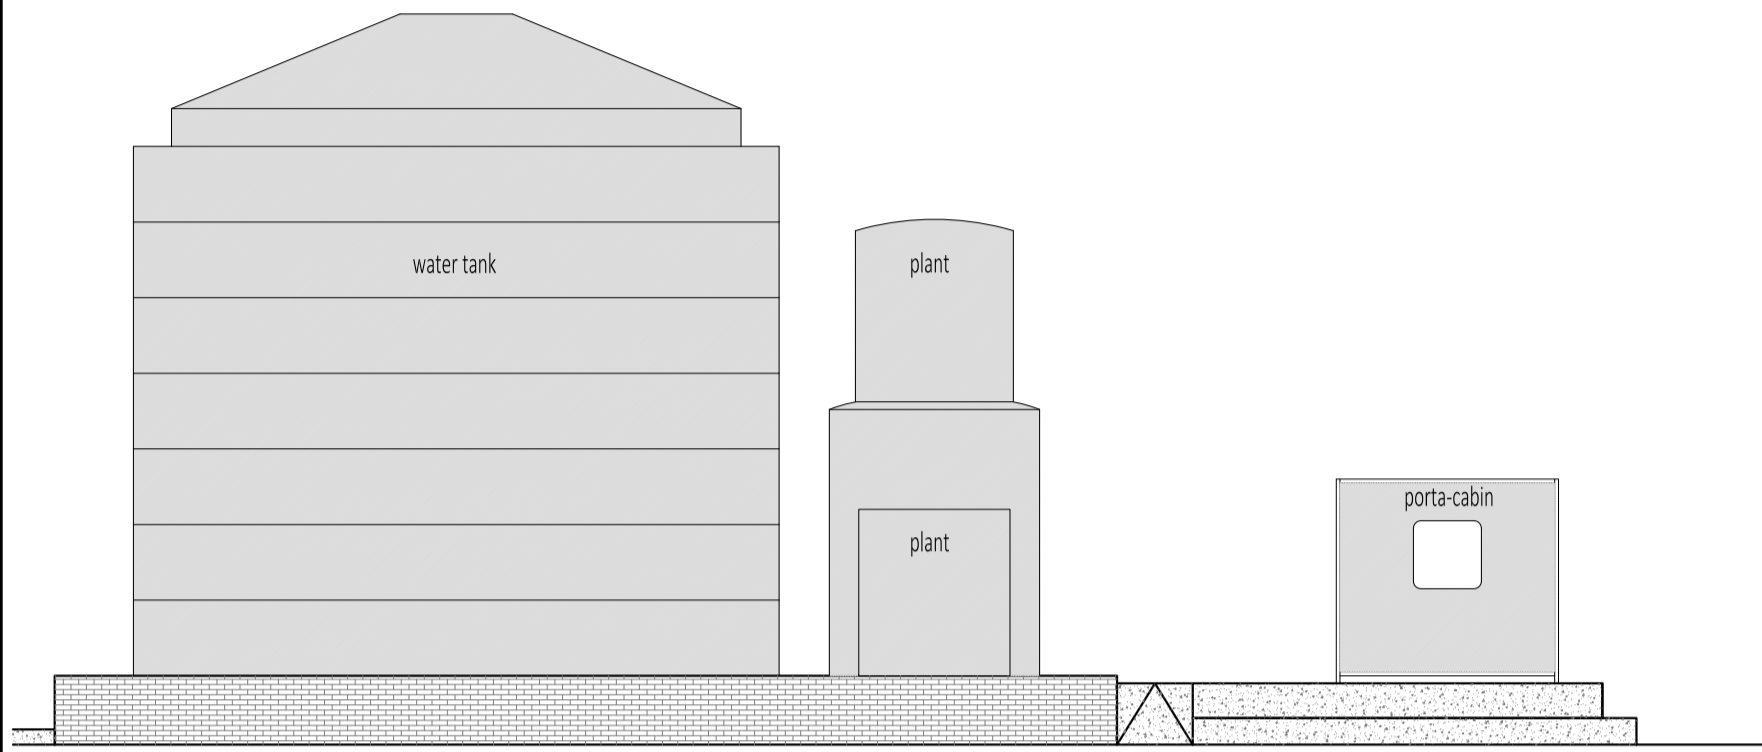


EXISTING SOUTH ELEVATION
1:100

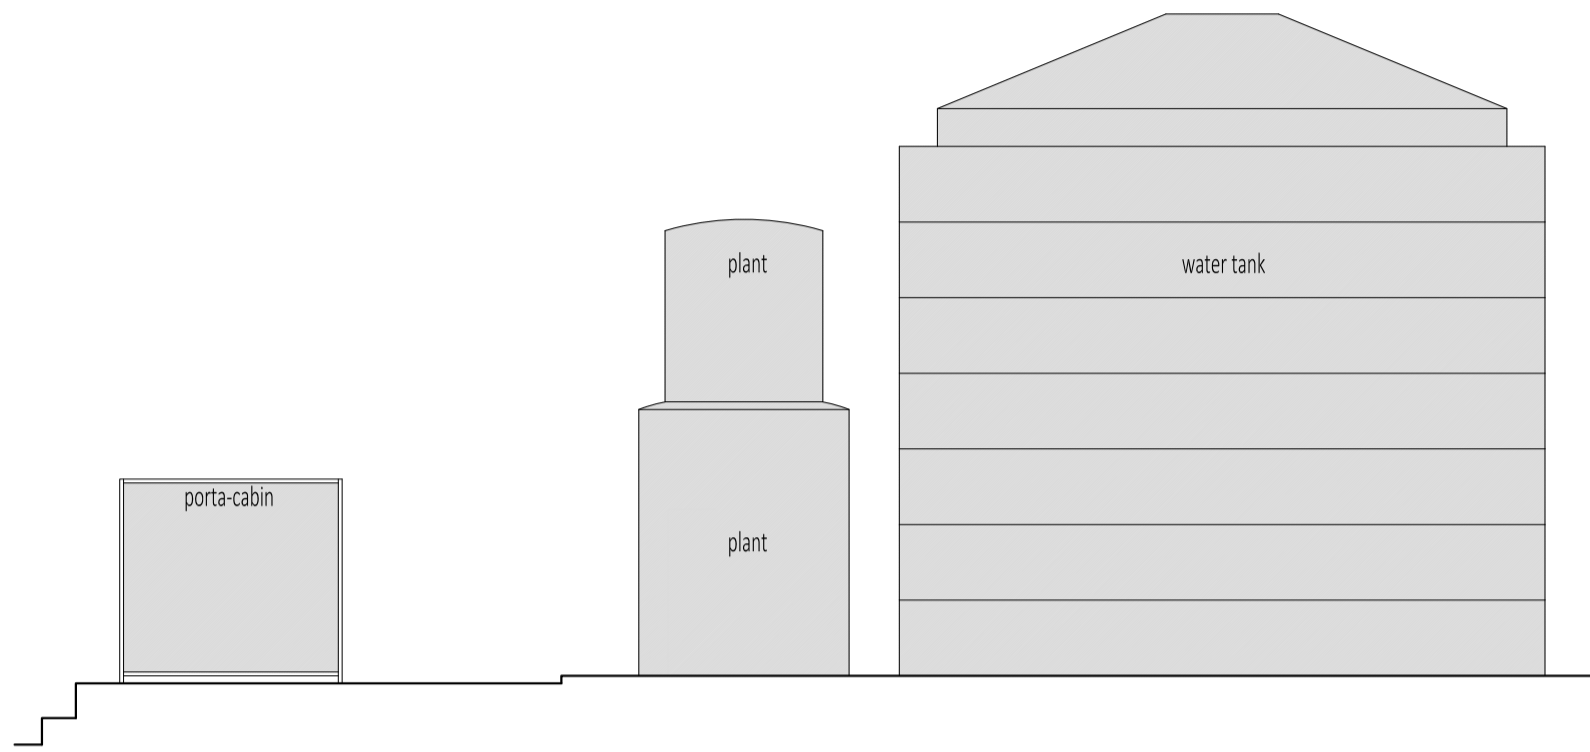


EXISTING NORTH ELEVATION
1:100

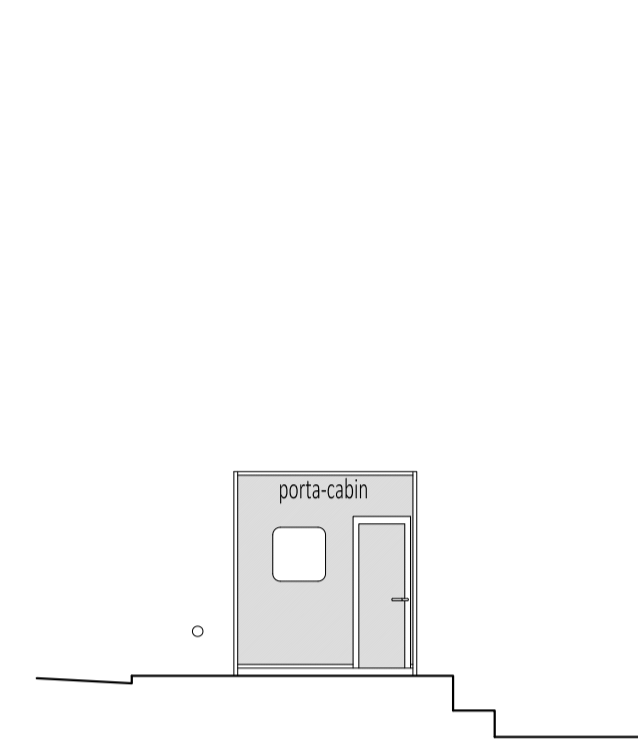


EXISTING WEST ELEVATION
1:100

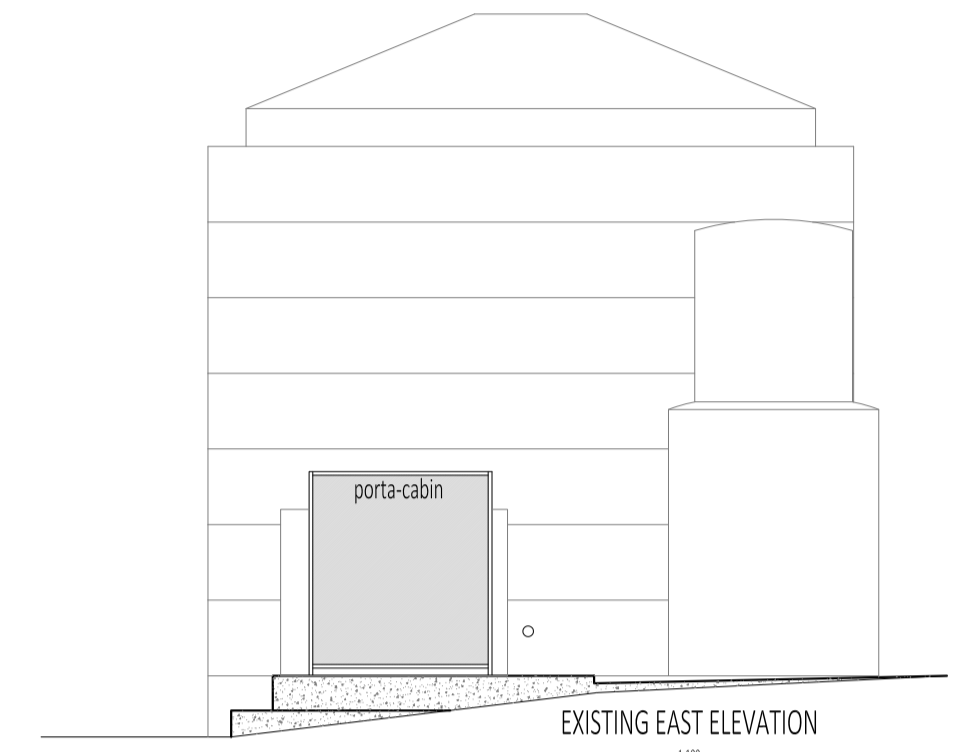


EXISTING EAST ELEVATION
1:100

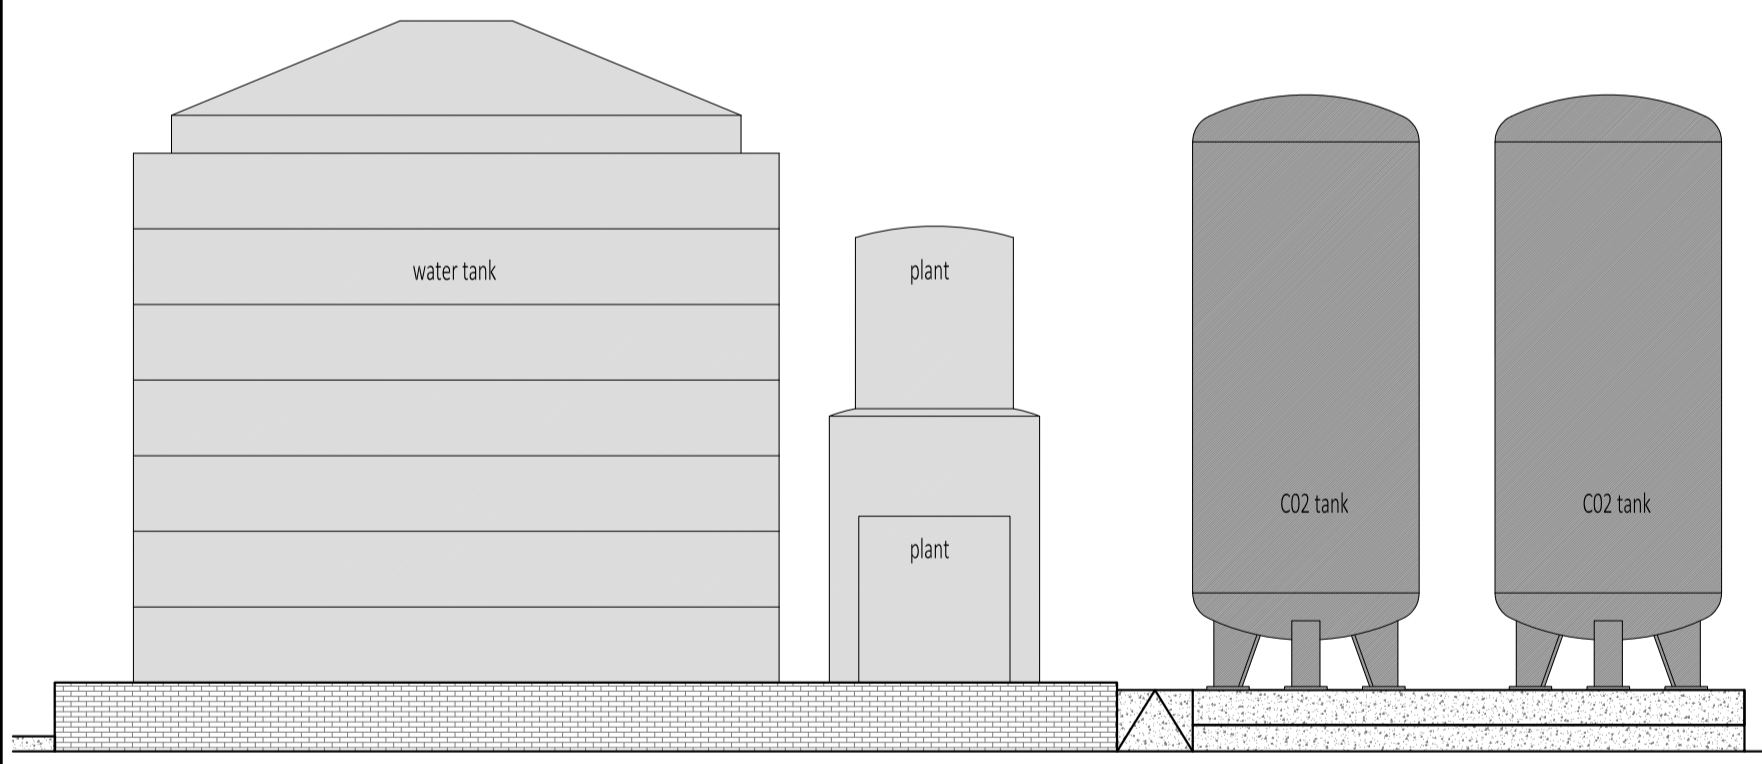


PROPOSED SOUTH ELEVATION
1:100

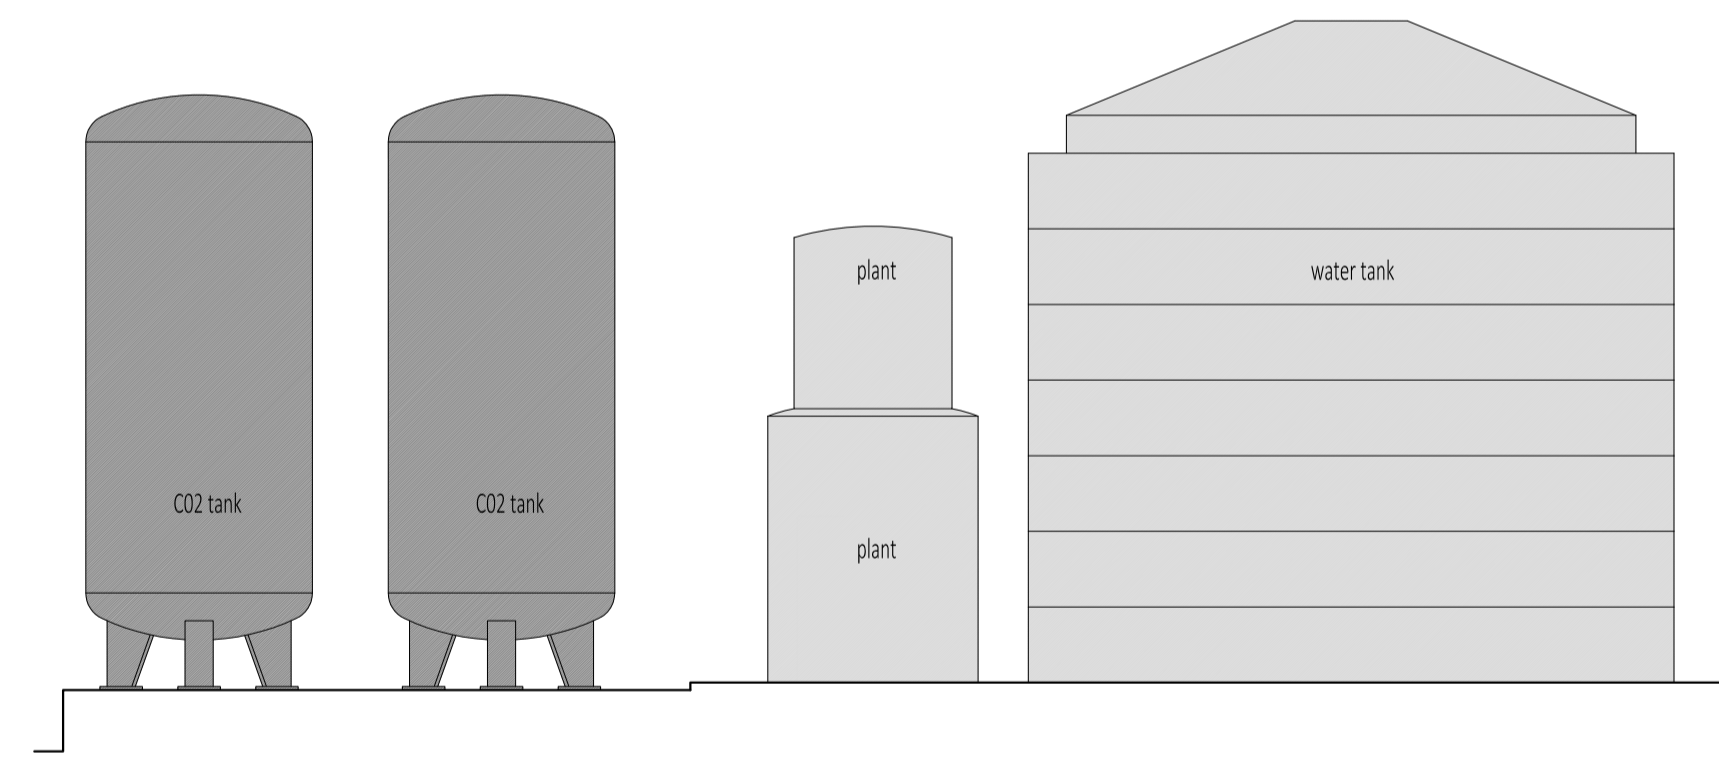

PROPOSED NORTH ELEVATION
1:100

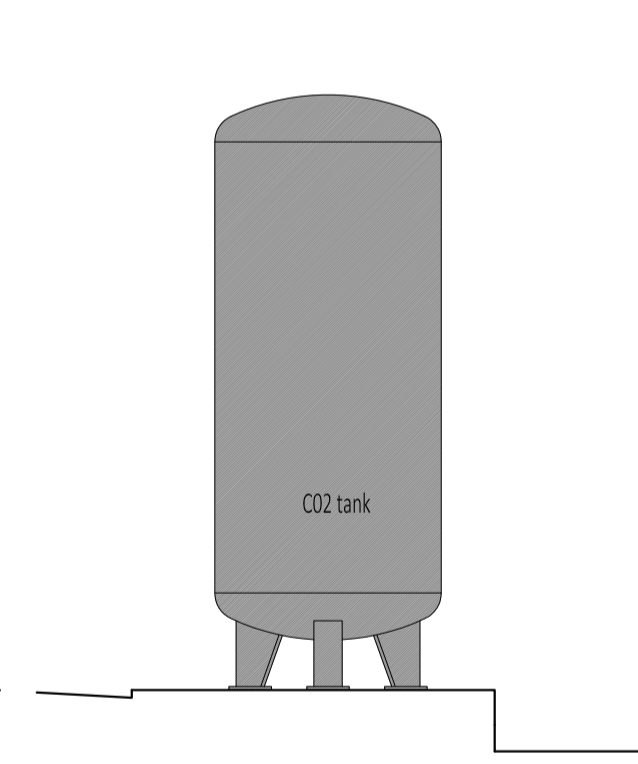

PROPOSED WEST ELEVATION
1:100

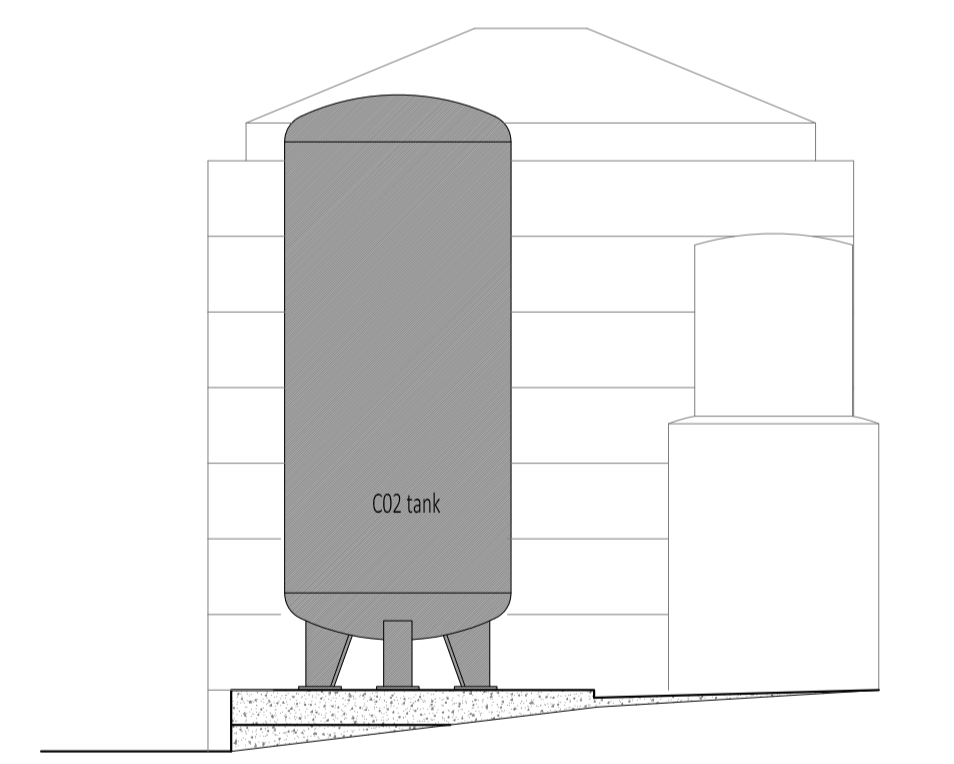

PROPOSED EAST ELEVATION
1:100

