


FIRST FLOOR PLAN  
SEE 1:50 SCALE DRG Nos RP/10 & RP/11

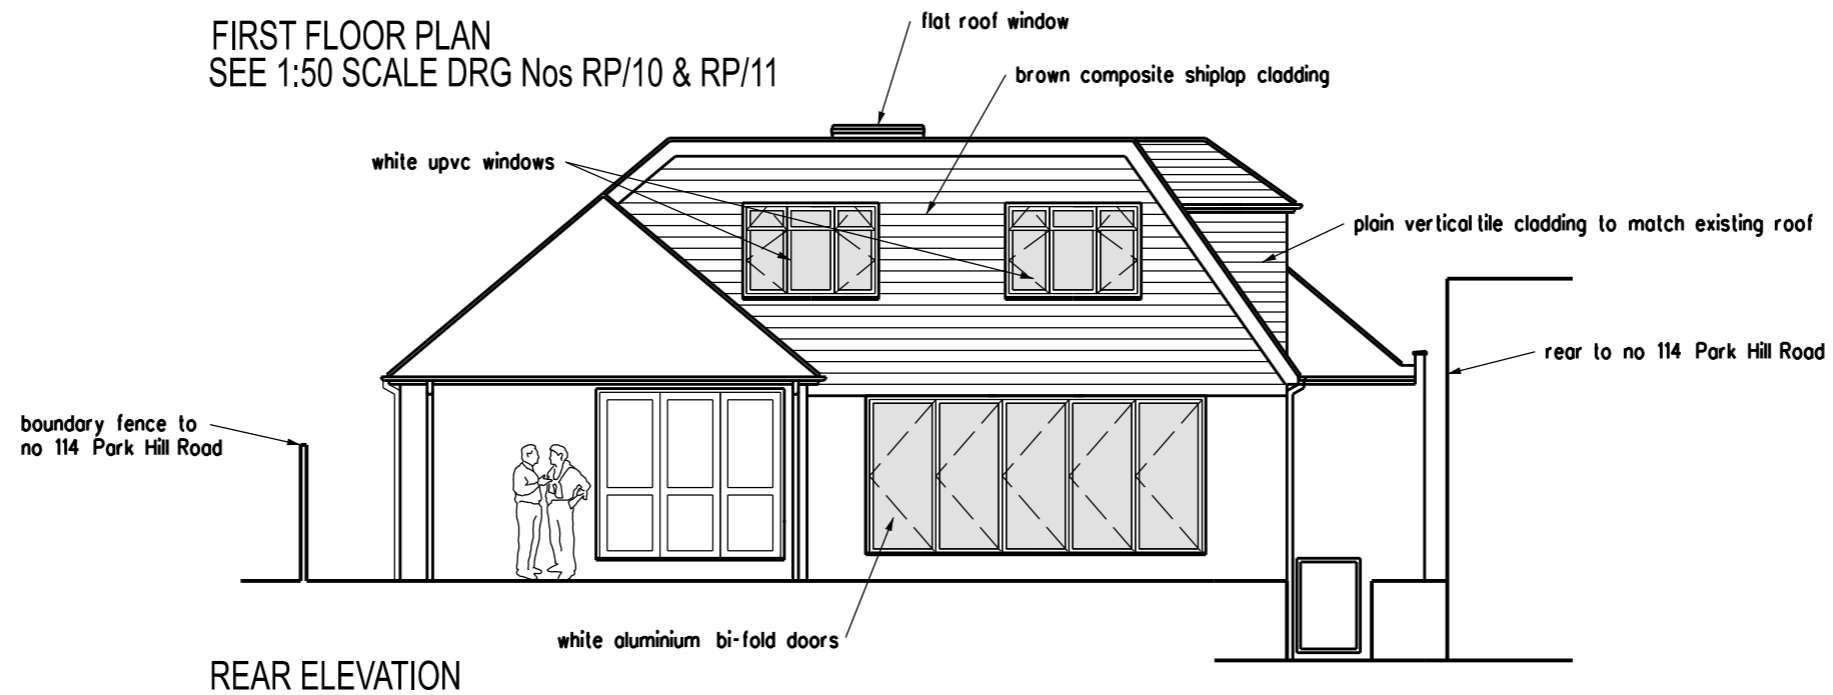

REAR ELEVATION

**PLANNING APPLICATION**

REVISION \_\_\_\_\_ DATE \_\_\_\_\_

ARCHITECT  
**TA ARCHITECTS**  
 11 JOYDENS WOOD ROAD BEXLEY  
 KENT DA5 2HS Tel 07905 130591  
 ta140256@googlemail.com

JOB  
**PROPOSED GROUND REAR &  
 FLOOR FIRST EXTENSIONS  
 AT 112 PARK HILL ROAD  
 BEXLEY KENT DA5 1JA**

DRAWING  
**PROPOSED FIRST FLOOR PLAN  
 AND REAR ELEVATION**

SCALE 1:100 AT A3 DATE NOV 2021

DRAWING NO.  
 RP/06