


ROOF PLAN



REAR ELEVATION

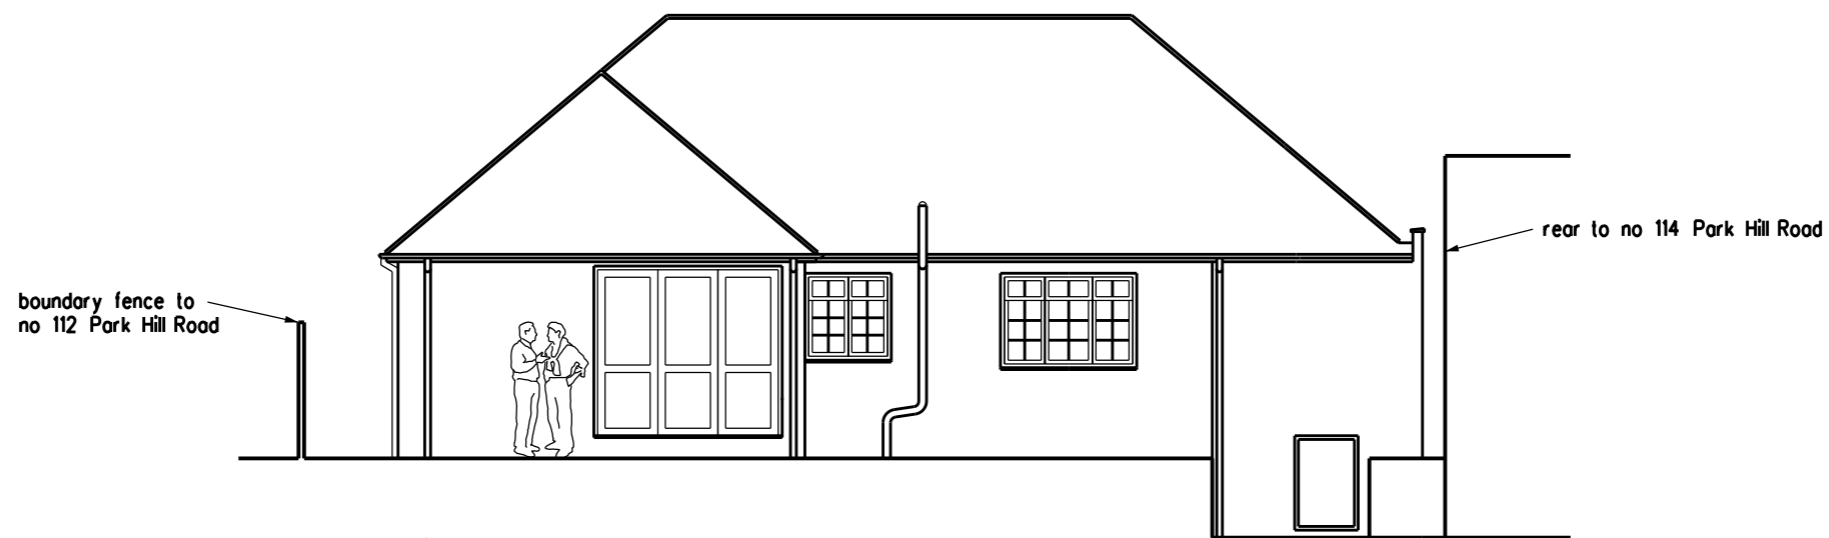

REVISION DATE

ARCHITECT  
**TA ARCHITECTS**  
 11 JOYDENS WOOD ROAD BEXLEY  
 KENT DA5 2HS Tel 07905 130591  
[ta140256@googlemail.com](mailto:ta140256@googlemail.com)

JOB  
**PROPOSED GROUND REAR &  
 FLOOR FIRST EXTENSIONS  
 AT 112 PARK HILL ROAD  
 BEXLEY KENT DA5 1JA**

DRAWING  
**EXISTING ROOF PLAN AND  
 REAR ELEVATION**

SCALE DATE  
 1:100 AT A3 NOV 2021

DRAWING NO.  
 RP/03