



1st Floor Plan

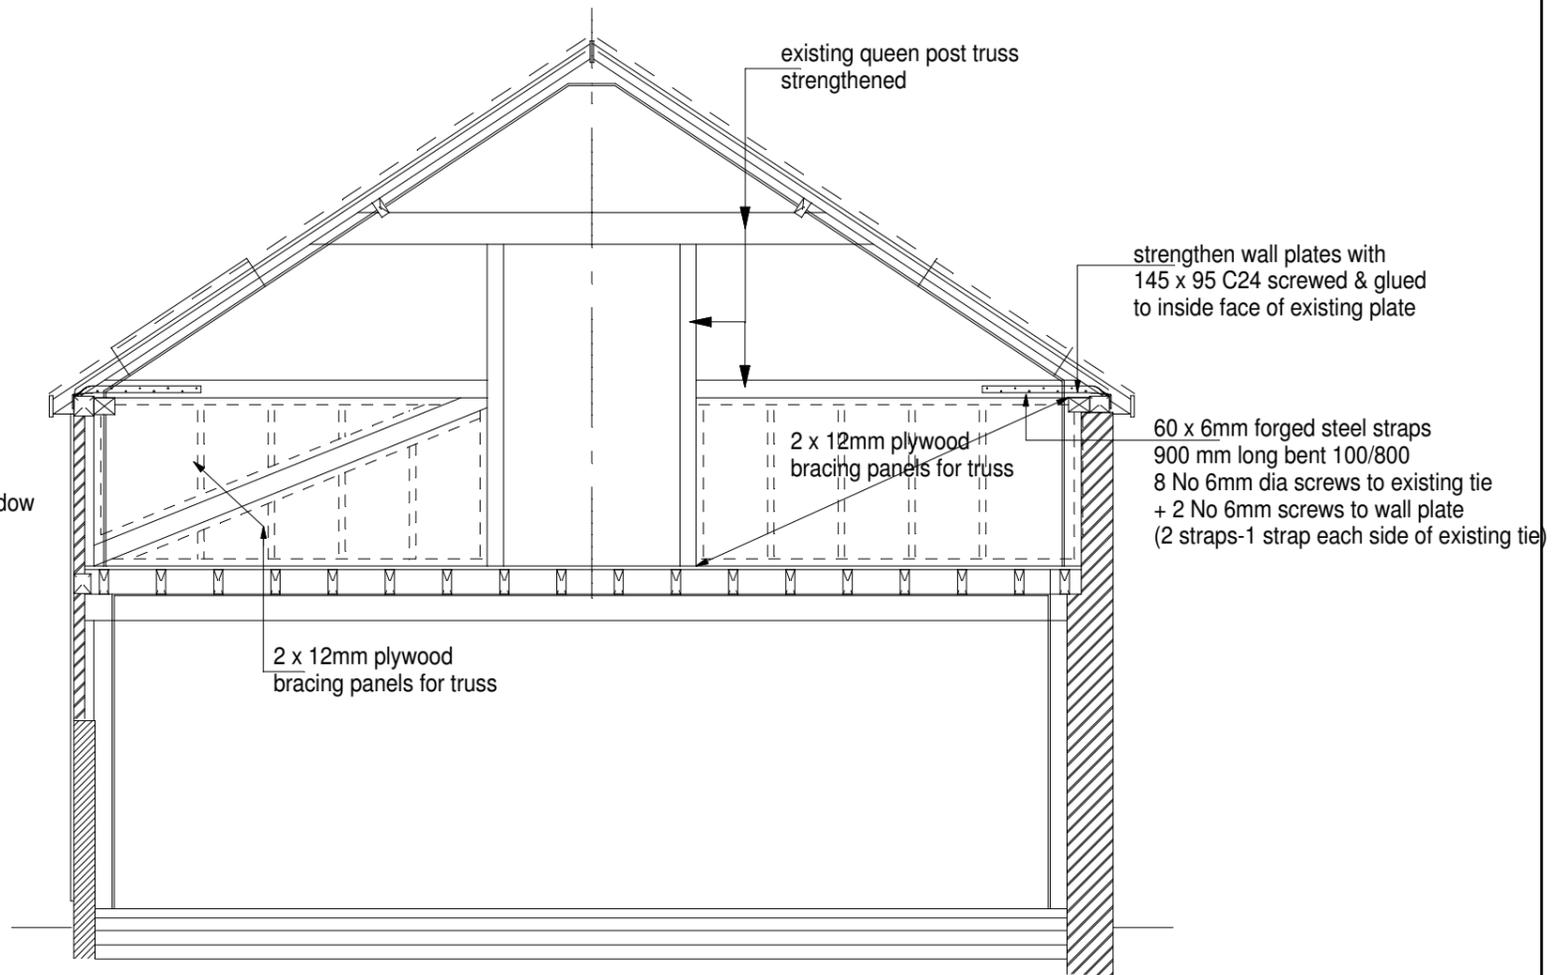

Section

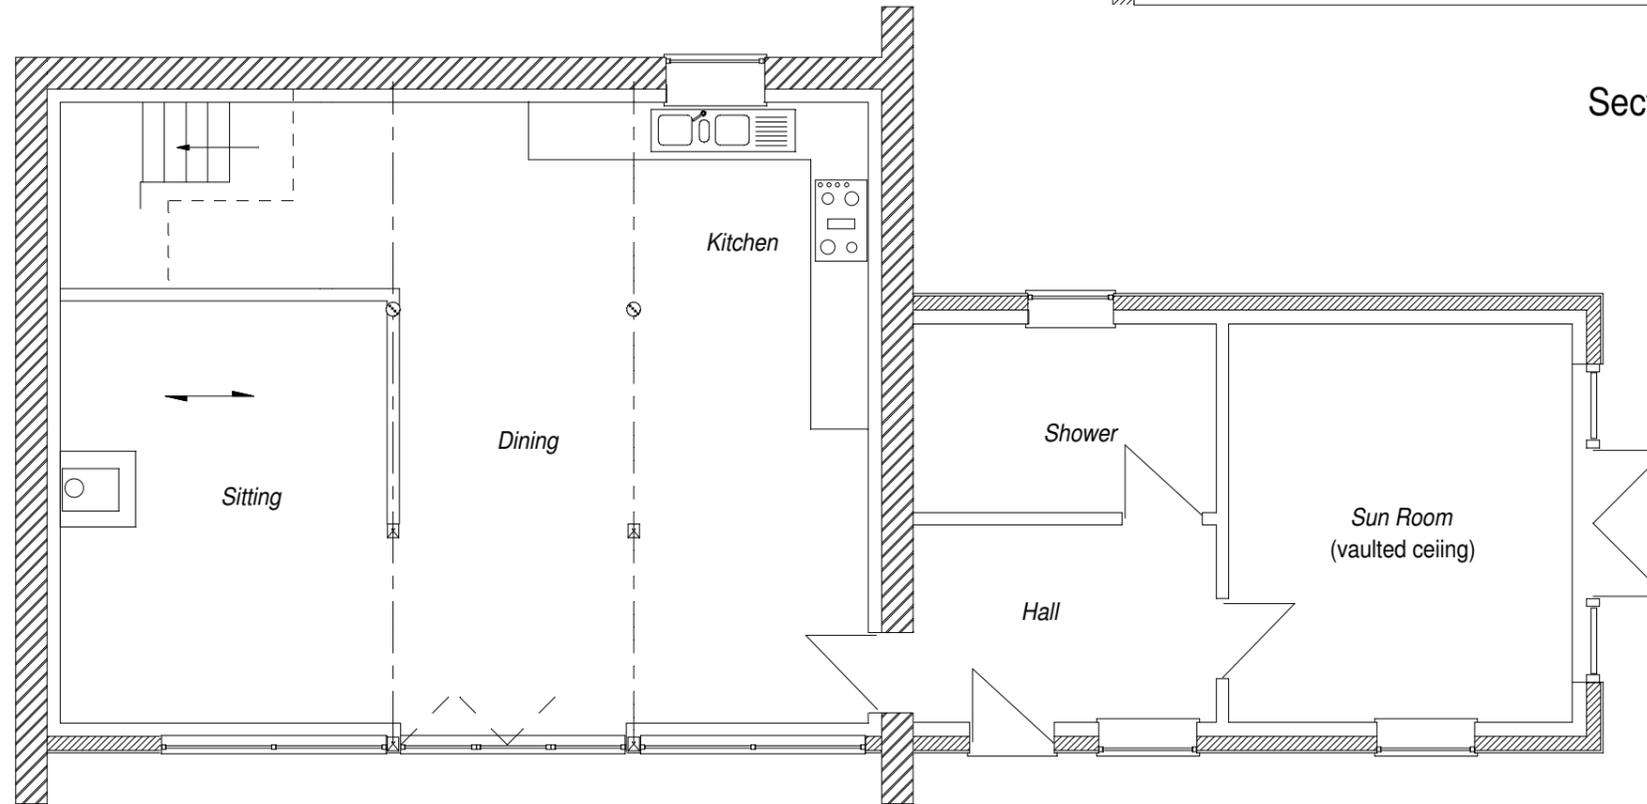

Ground Floor Plan

Rev	Date	Desc	
 <p>ADAM POWER ASSOCIATES Consulting Civil/Structural Engineers</p> <p>Church Farmhouse, The Green, Banham. Norfolk NR16 2HW tel: 01953 887539 fax: 01953 887479 email: abdul@adampower.co.uk <i>Drawn By: AJP</i></p>			
Title.		Barn at Gedding Grange Proposed Conversion. Proposed Plans & Section	
For.		J.Milner	
Job No.	Drg. No.	Scale	Rev.
21/127	P3	1:75 & 1:50 @ A3	