




North West Elevation

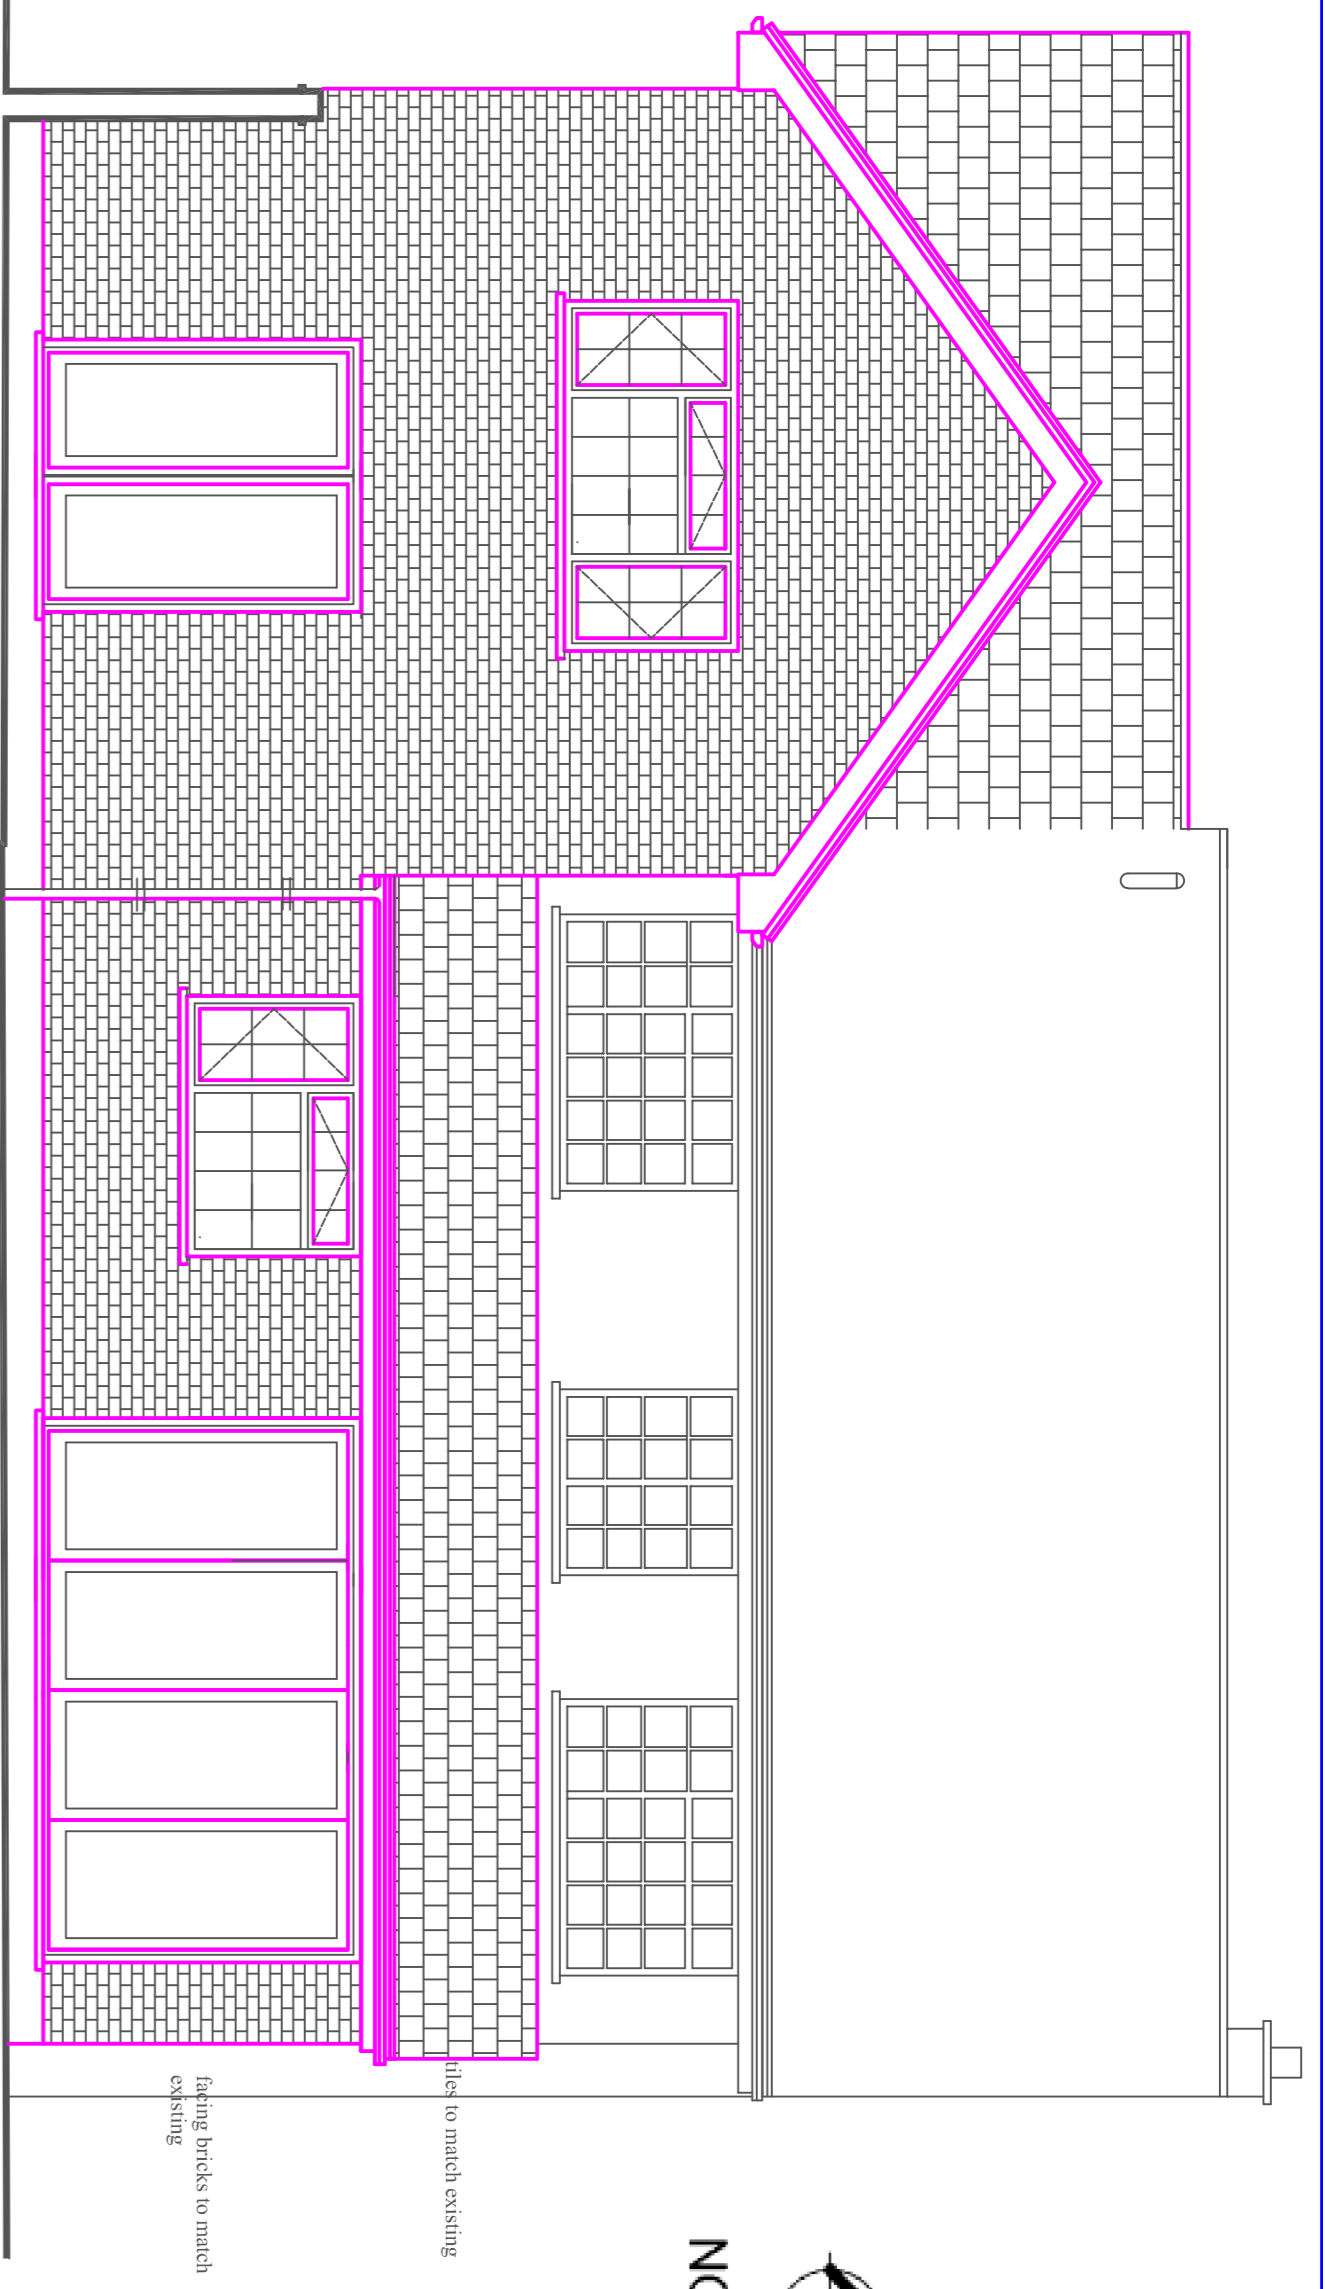



South East Elevation

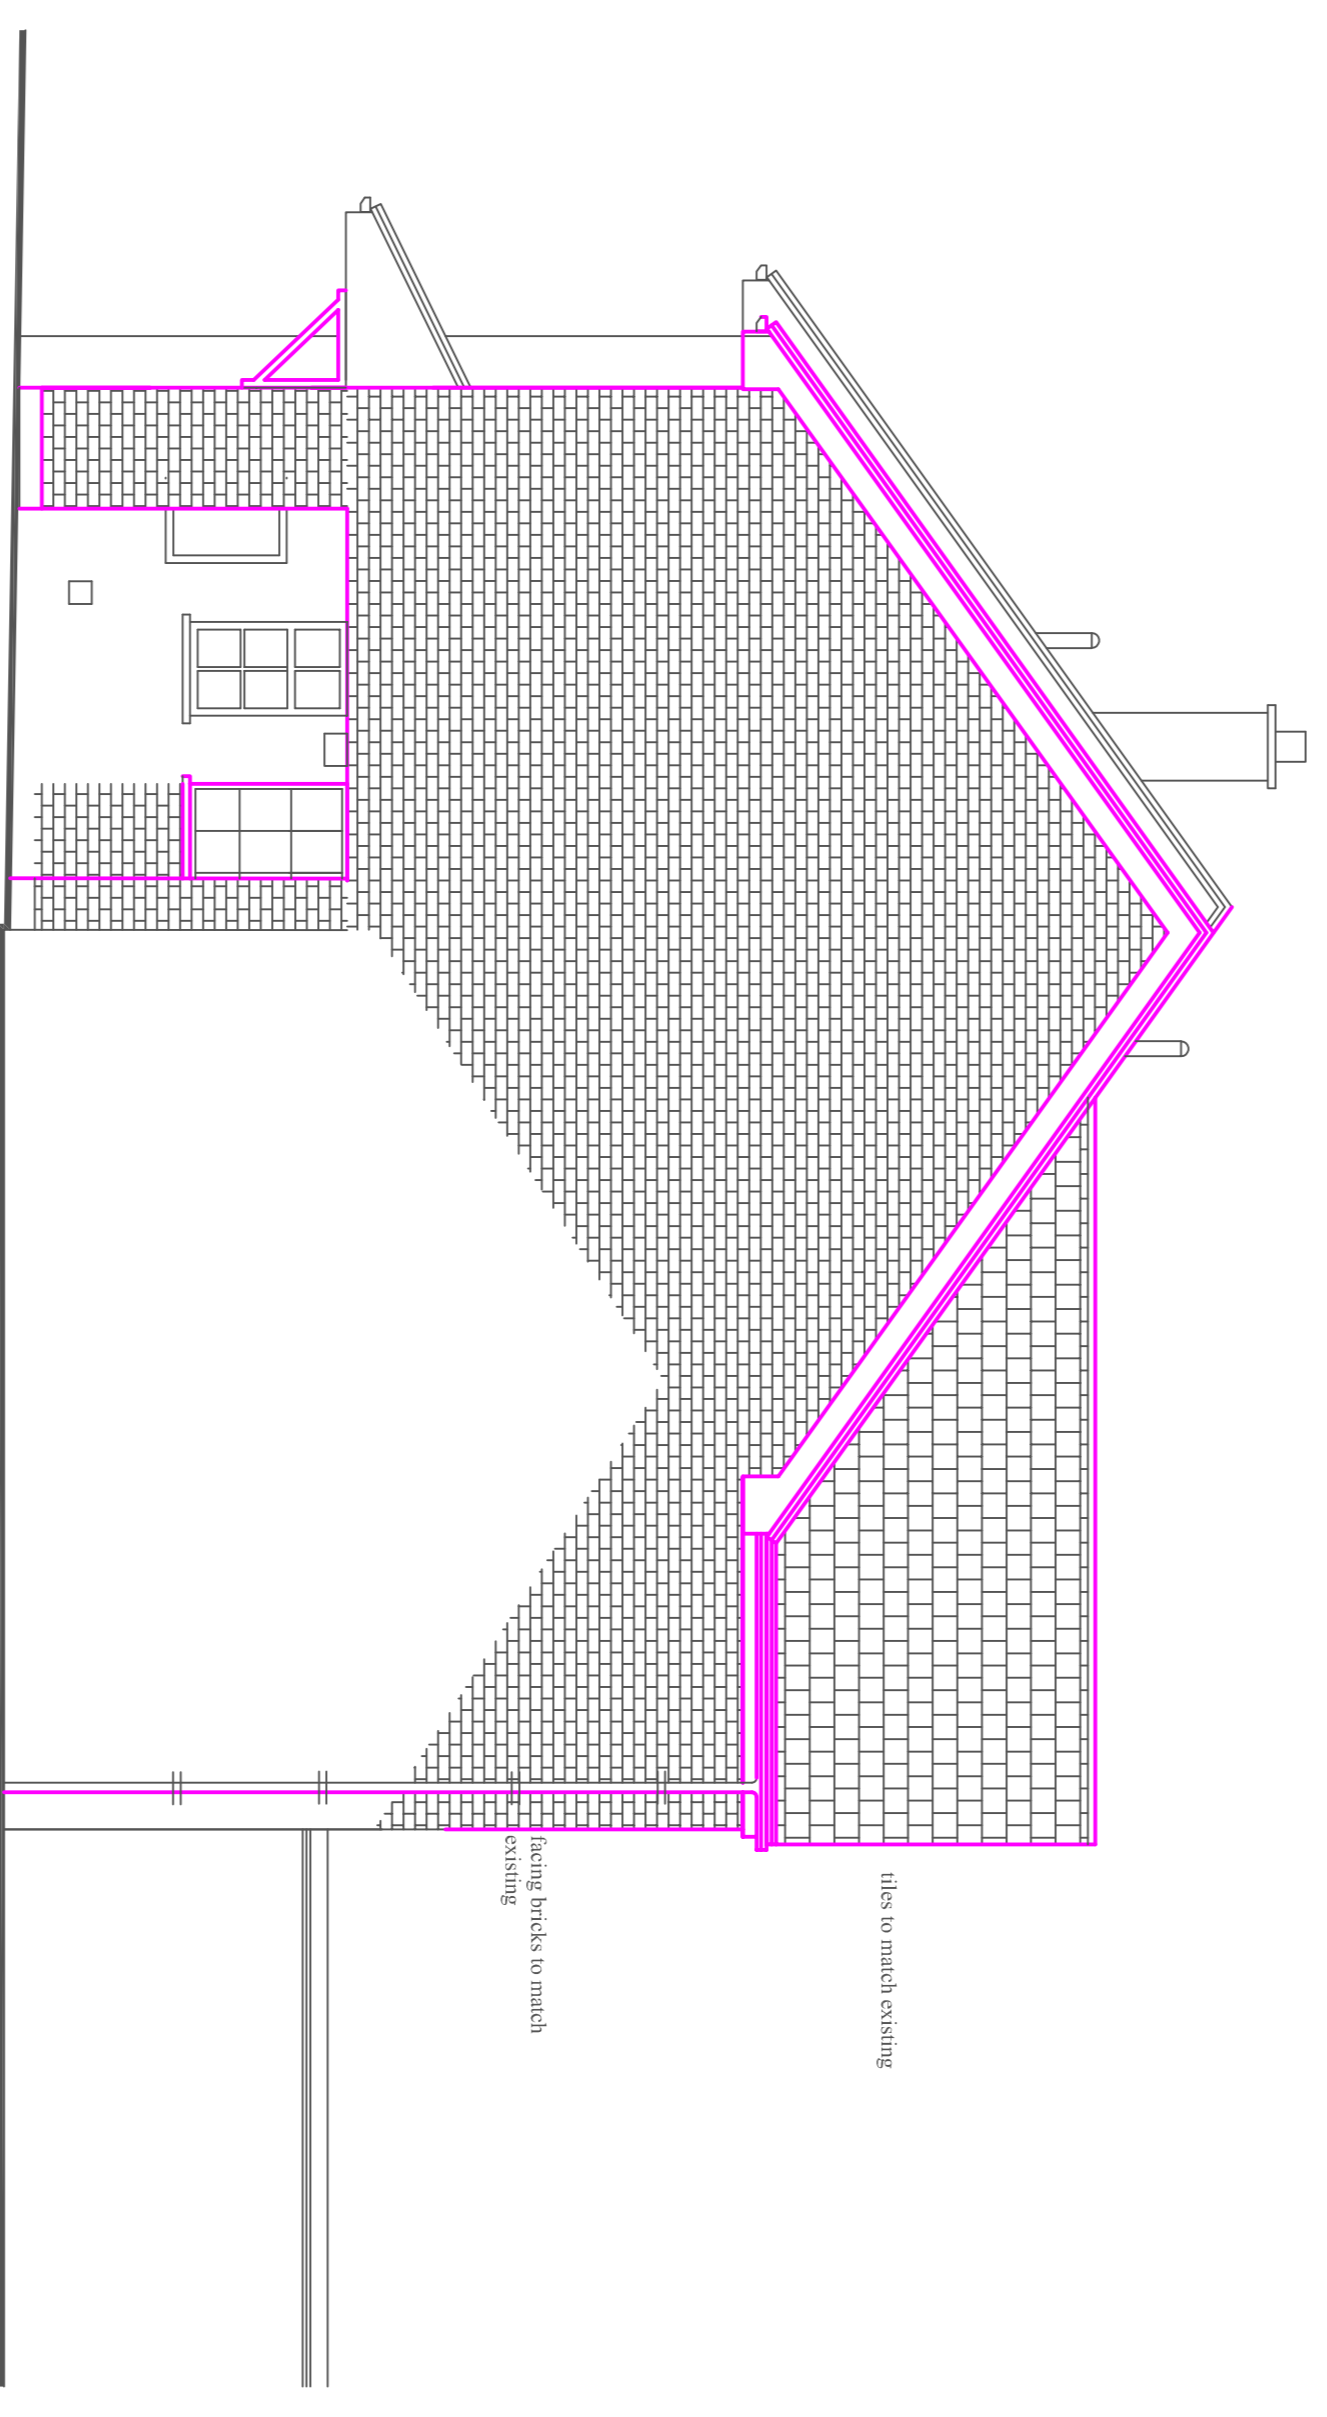

South West Elevation

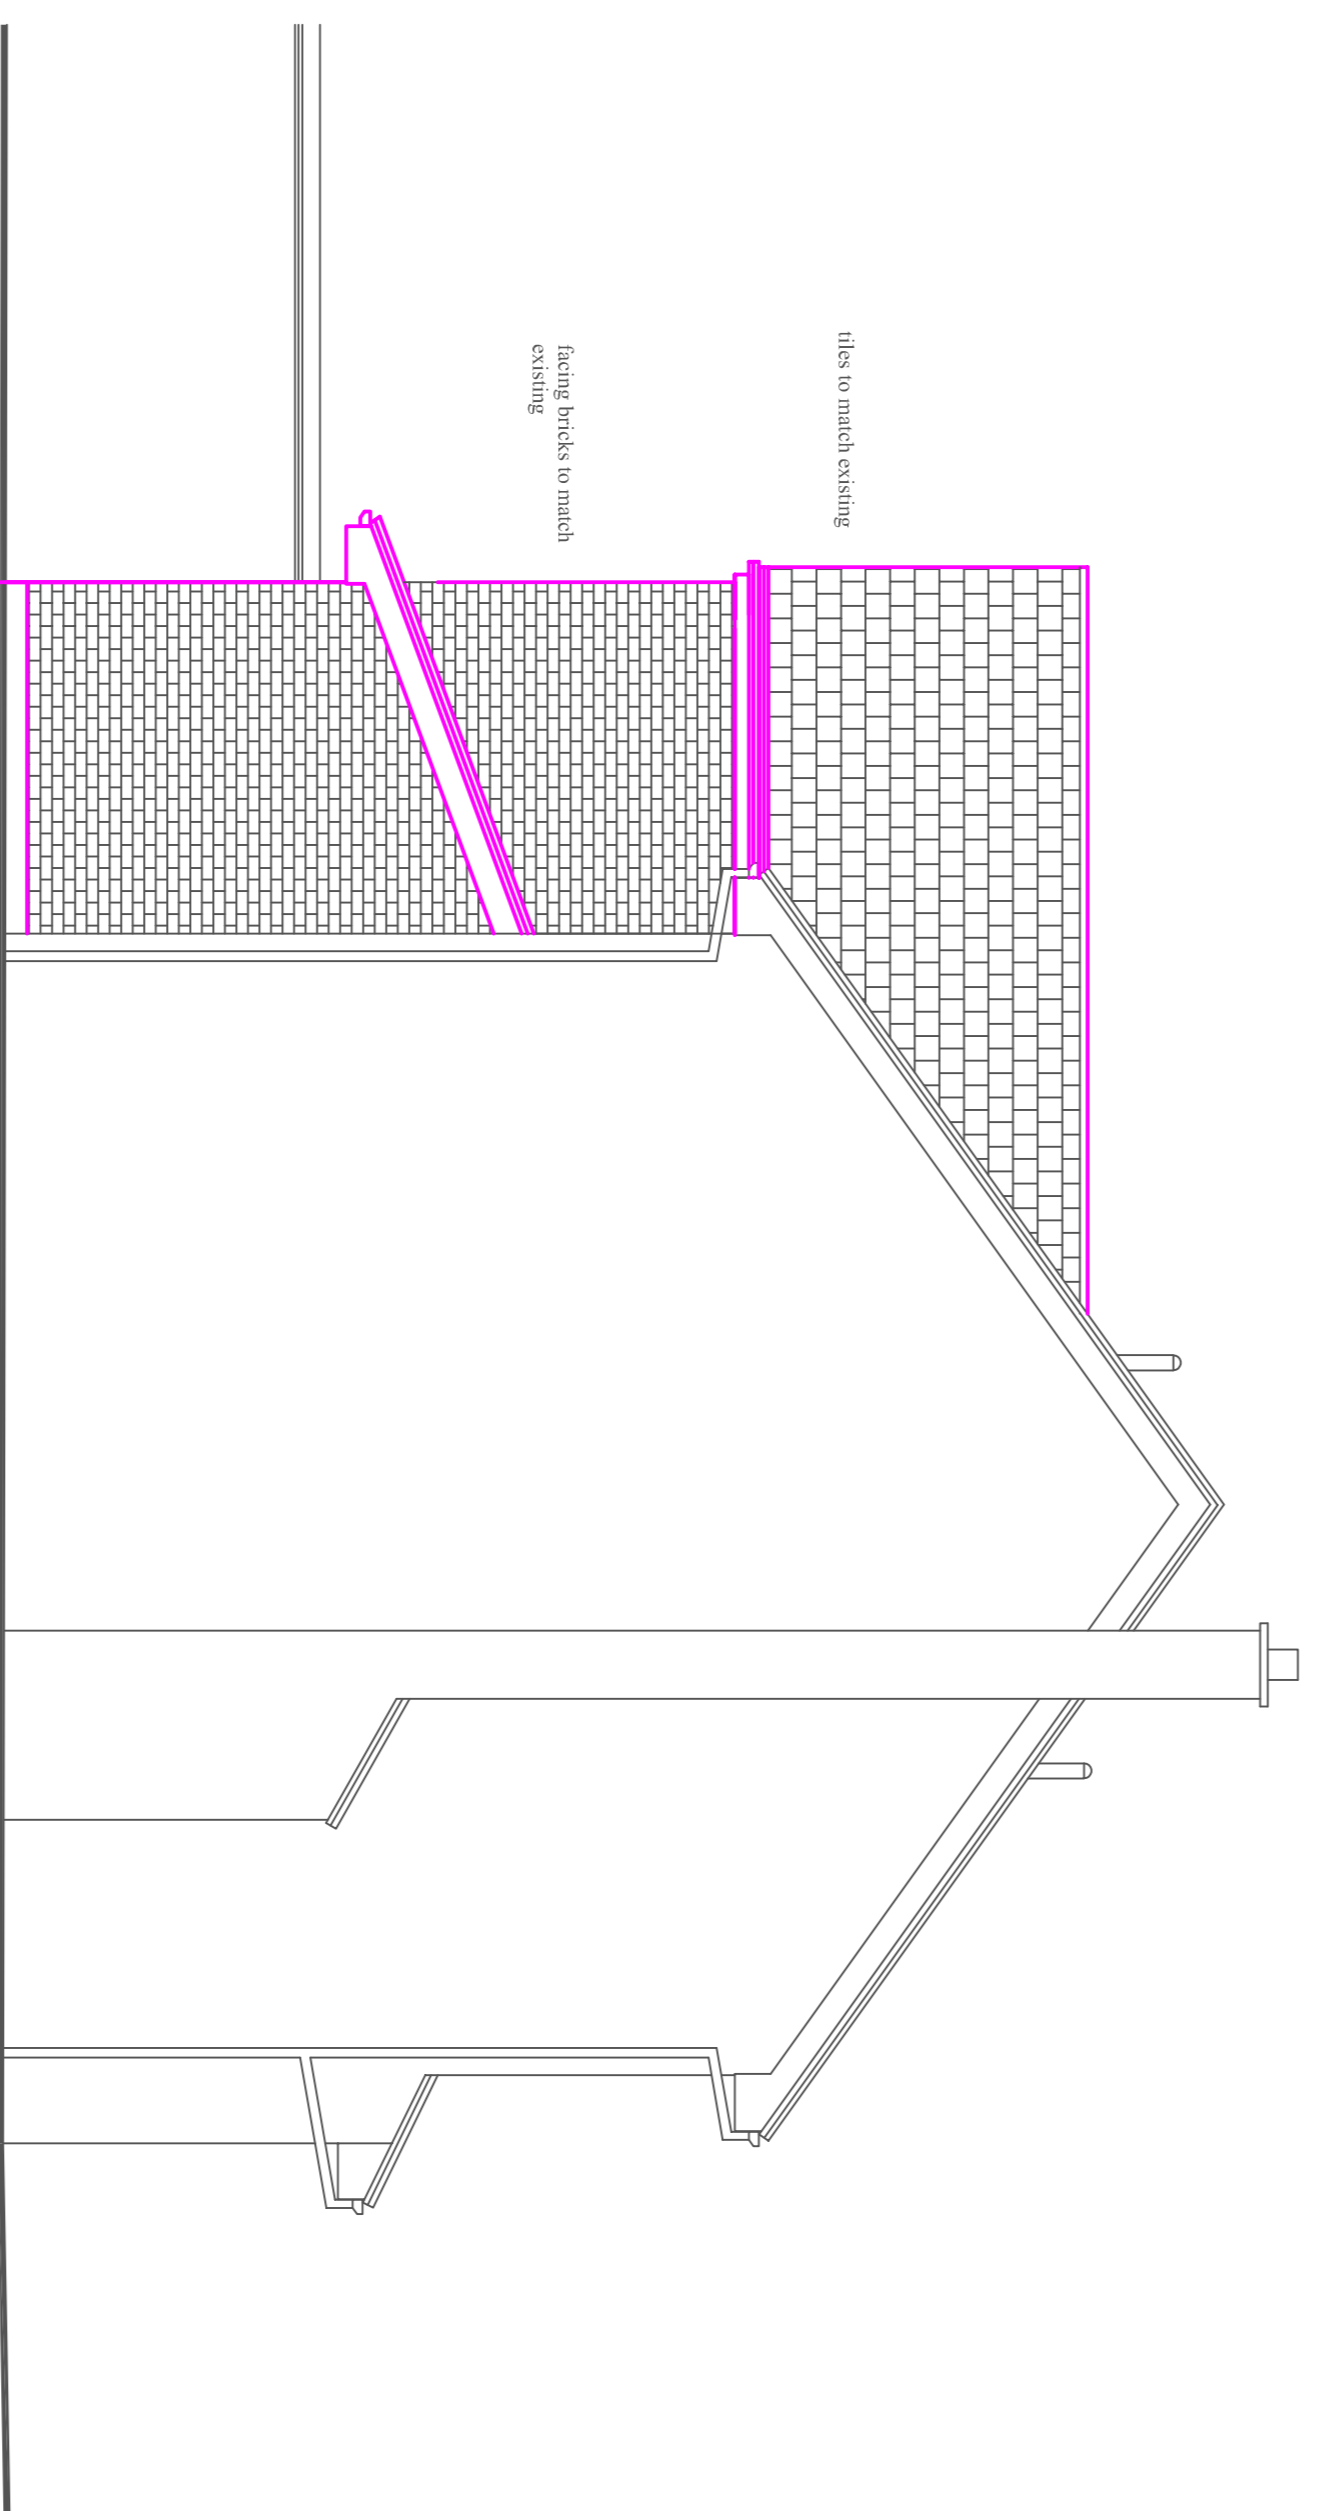


North East Elevation

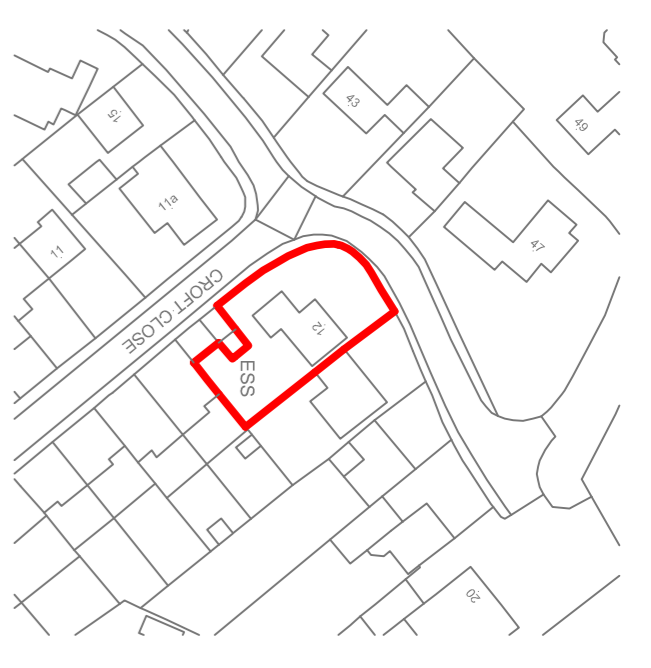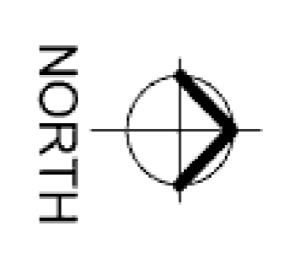

©Crown Copyright and database rights 2021 OS Licence no. 10001/9980

Location Plan

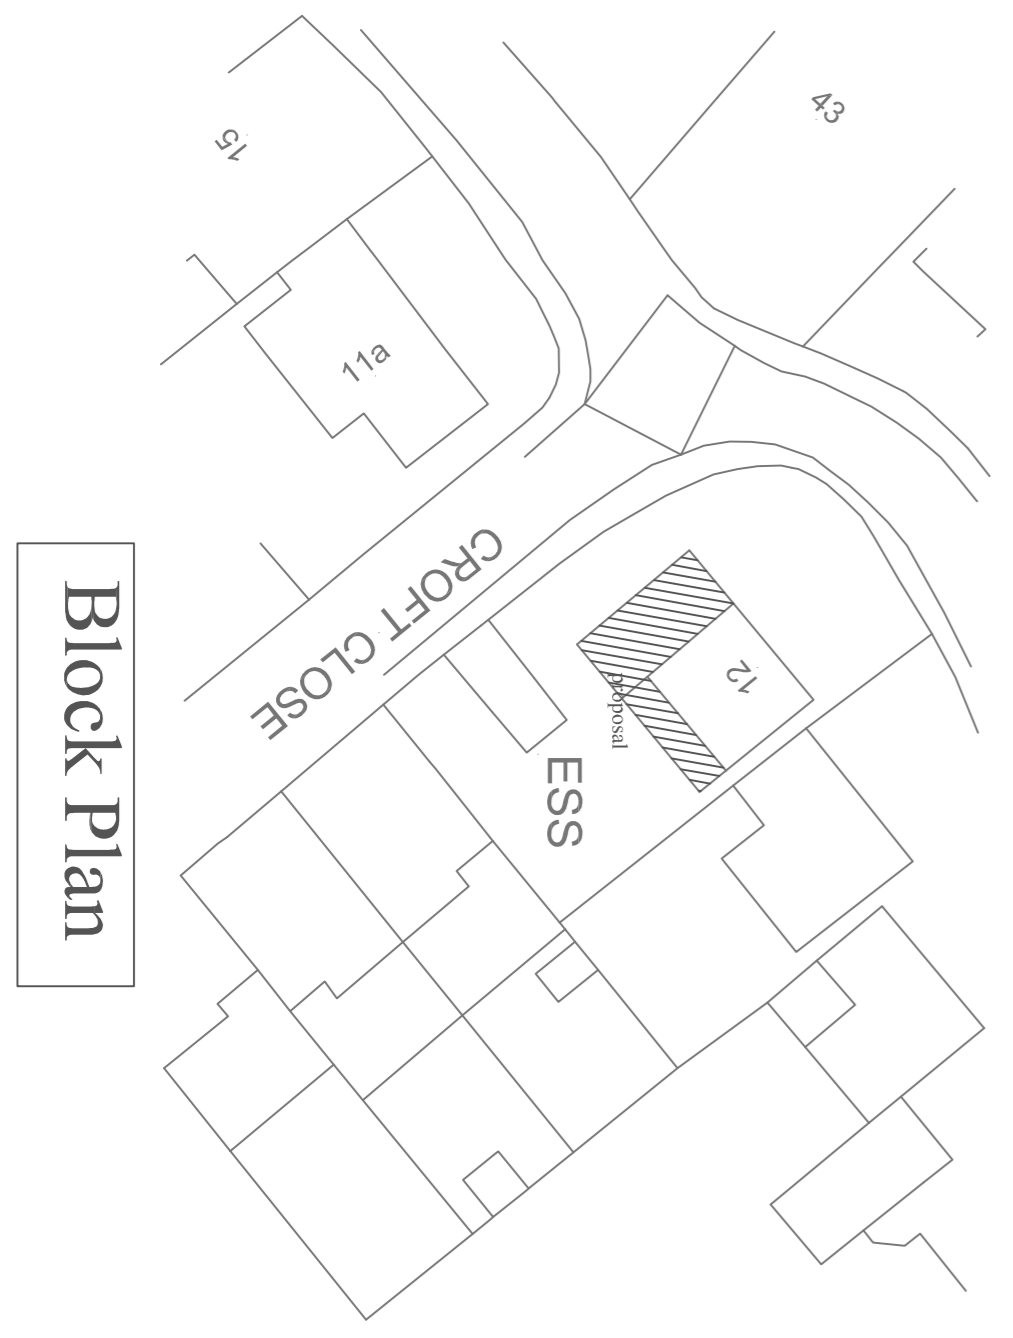

Block Plan

H&S NOTES

**DANGER: ELECTRICITY** service into existing buildings, care must be taken when any excavation is taking place near these positions. Contractor to confirm positions of service cables to be marked on site, and also on copy of plans, once position of cable has been established.

**DANGER: GAS** service into existing buildings, care must be taken when any excavation is taking place near these positions. Confirm position of gas supply pipe before commencing on site, position of service pipe to be marked on site, and also on copy of plans, once position of gas supply pipe is confirmed. IN AN EMERGENCY CALL 0800 111 999 IMMEDIATELY.

**WATER** supply to be located and isolated prior to the commencement of any excavation. All excavations to be adequately protected from accidental/fall damage at all times.

Site to be used for the demolition/construction of the proposed works, which is to be protected at all times along with adjacent properties, not forming part of the works.

Contractor is to ensure that the supply of all services into/from property (i.e. electricity, water, gas, broadband, surface water, drainage) does not affect the existing services. Contractor is to fully advise properties affected as soon as the problem is known, and is to negotiate with adjacent properties regarding any appropriate action that may be required to restore connection.

No	Date	Revision
1	12/01/2022	Rear Gable

<b>Proposal</b>			
Kitchen, Family Room & Bedroom Extension at 12 Croft Close Elford Nr Tamworth			
Date: Nov'21	Scale: 1:50 & 1:1250	Dwg No: 112104/3	Revision: A

**JMA**  
6 Caistor Close  
Mile Oak  
Tamworth  
B78 3PT  
tel: 01827 287877  
mob: 07710 038290  
email: Designjma@aol.com

Proposed Elevations & Site Plans

All dimensions must be checked on site before work begins  
Drawing for Planning & Building Regulation approval

Dwg based on andrew boakes associates ltd survey & initial drgs