


Southwood Barn, Canwell Drive, Canwell, B75 5SG

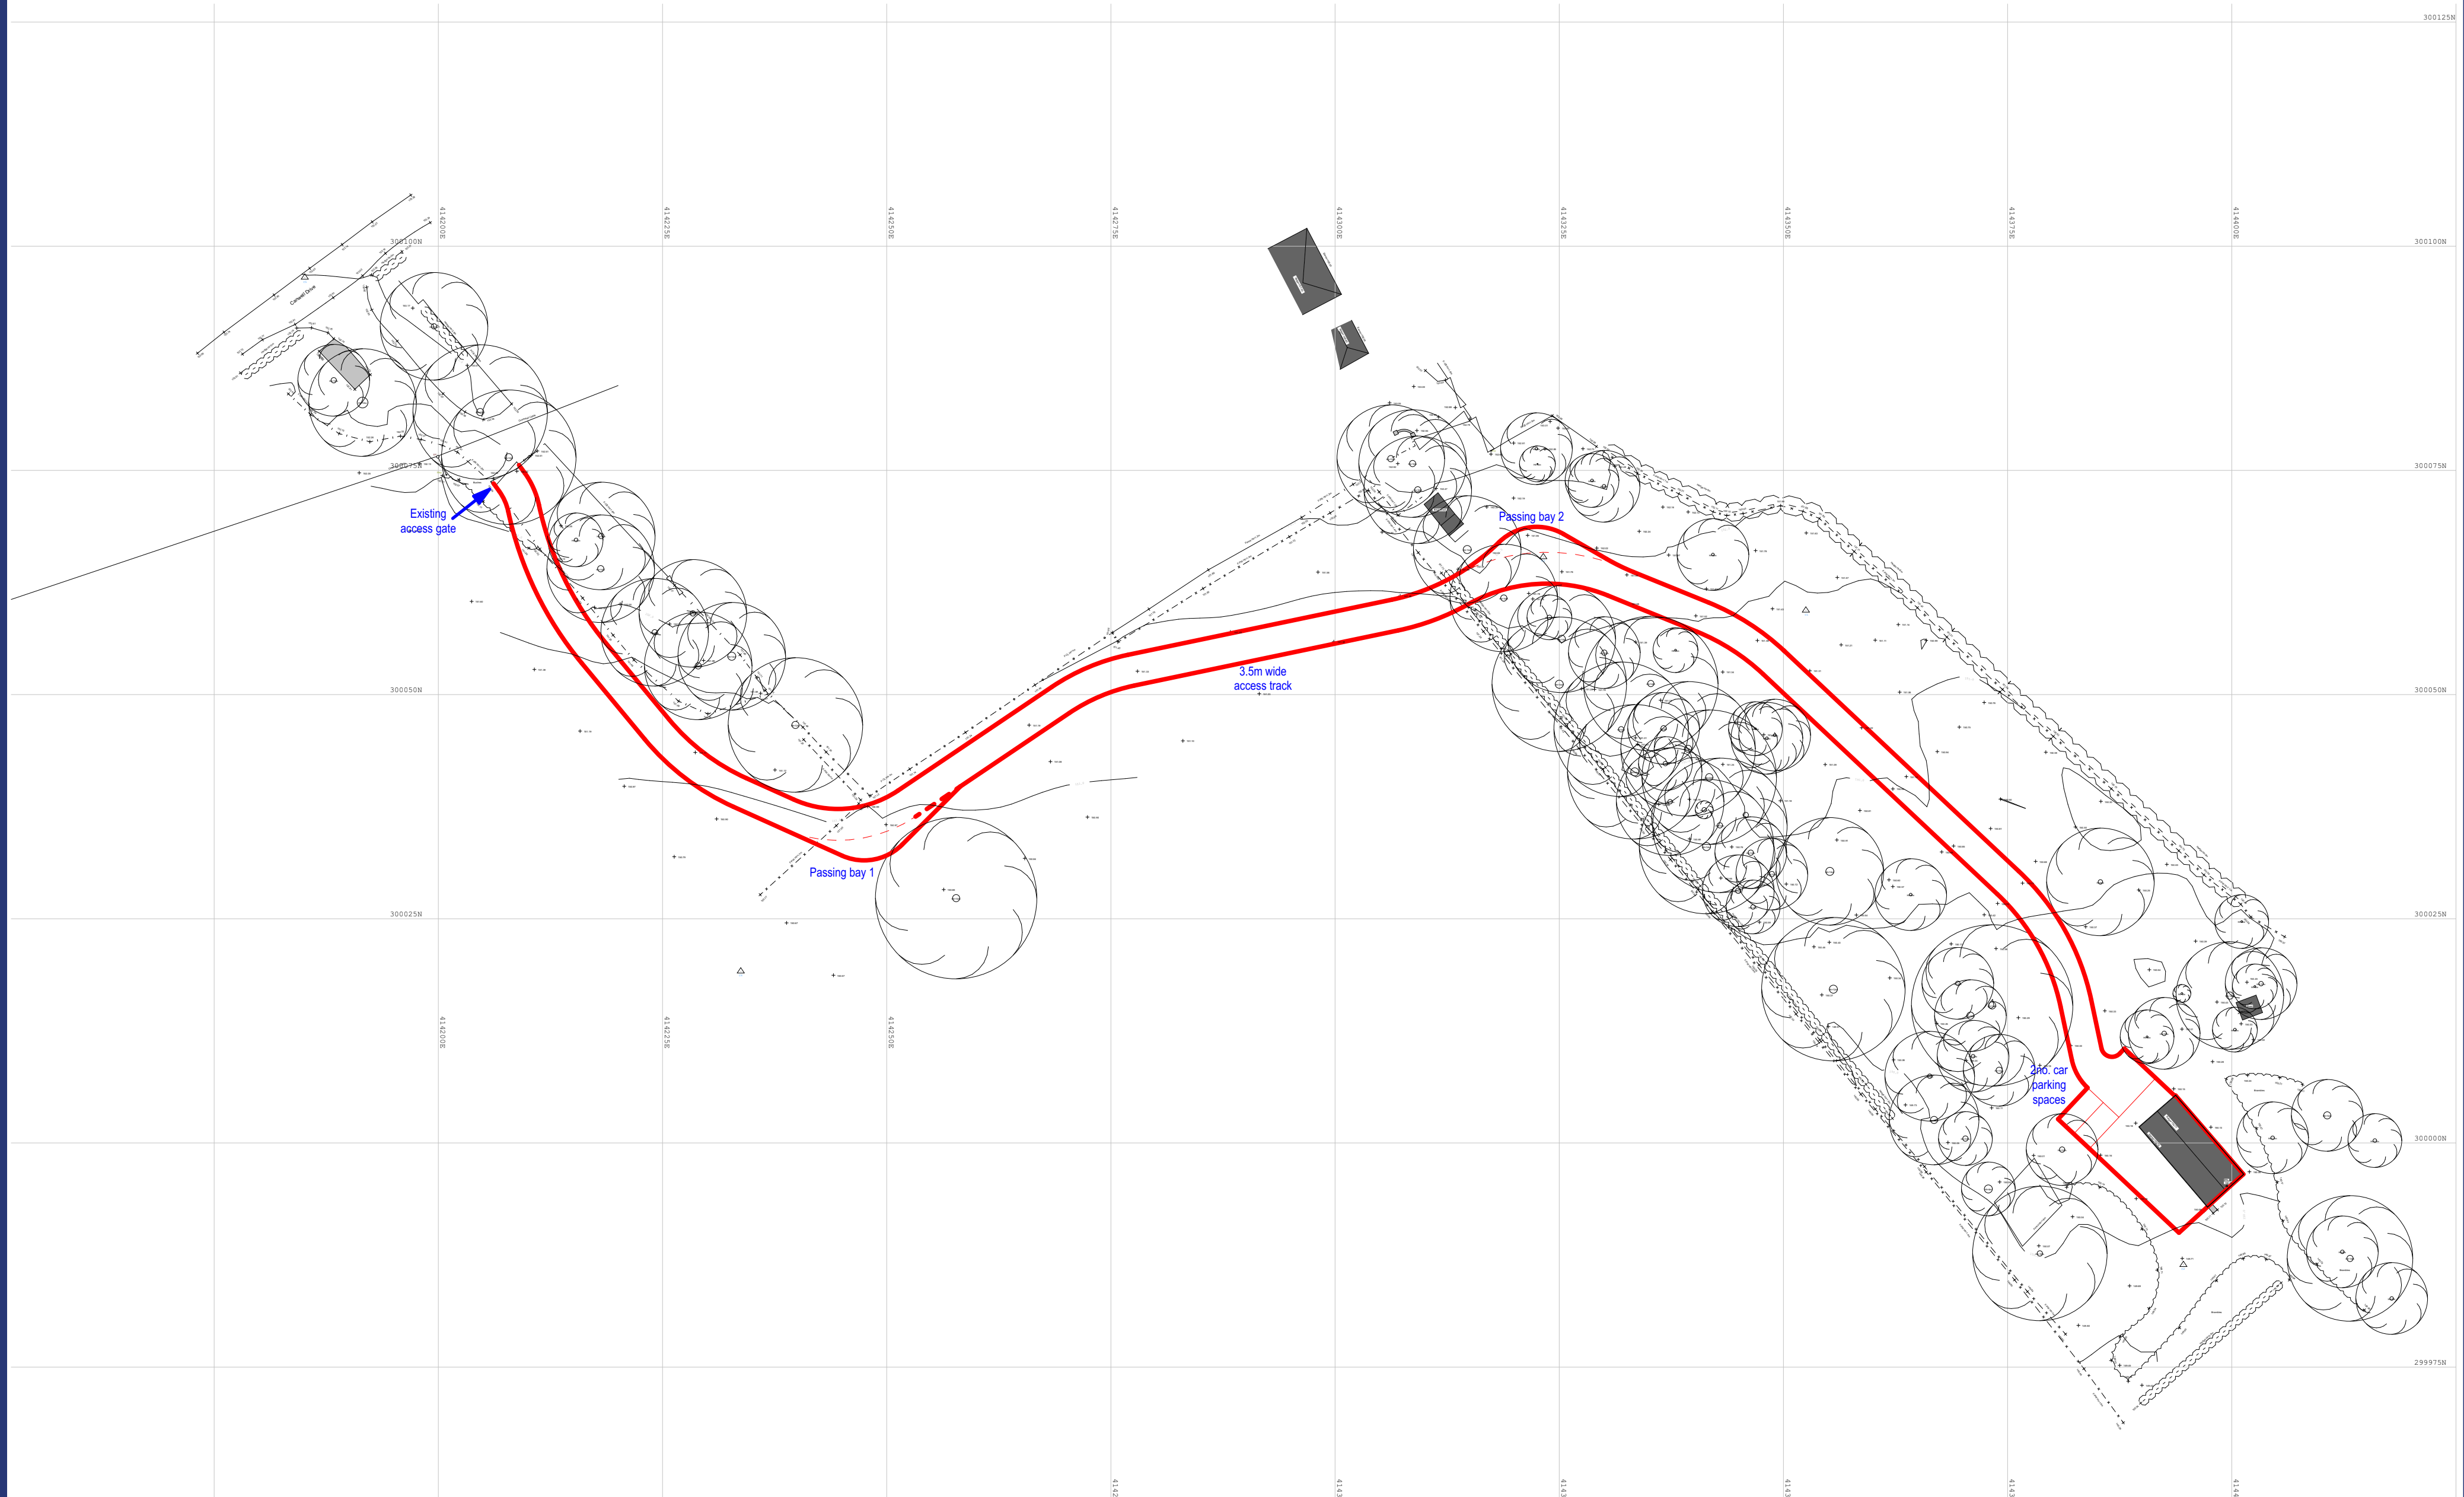

Rev:	Description:	Date:
A	Redline amended	30.11.21



**ADC**  
**ARCHITECTURAL DESIGN**  
**CONSULTANCY LTD**  
 ARCHITECTURAL AND DEVELOPMENT CONSULTANTS  
 THE PRIORY, LONDON ROAD, CANNELL,  
 SUTTON COLDFIELD, B75 5SH. Tel: 01543 262999  
 Web: www.adc-limited.co.uk Email: admin@adc-limited.co.uk

CLIENT  
**Mr R. Smith**  
 PROJECT  
 Southwood Barn,  
 Canwell Drive,  
 Canwell, B75 5SG

TITLE			A2
Proposed site plan			
DRAWN	DATE	SCALE	REVISION
AT	10.08.21	1:500	
DRAWING NO.		REVISION	
1339/01		A	

© THIS DRAWING AND THE DESIGNS DEPICTED ARE THE COPYRIGHT OF ADC LTD AND MAY NOT BE REPRODUCED OR AMENDED EXCEPT BY WRITTEN PERMISSION OF ADC LTD. THIS DRAWING SHOULD NOT BE RELIED UPON FOR STRUCTURAL OR SPECIALIST INFORMATION. THIS DRAWING MUST BE READ IN CONJUNCTION WITH RELEVANT ENGINEERS AND SPECIALIST DRAWINGS. CONSTRUCTION INFORMATION DEPICTED ON THIS DRAWING SHOULD BE TREATED AS PRELIMINARY UNTIL BUILDING REGULATIONS APPROVAL IS OBTAINED.