



5 Olivers Battery Gardens

PAH Building and Construction LTD.
 Middle Test, The Old Hambledon
 Racecourse Centre, Wallops
 Wood, Sheardley Lane, Droxford,
 Hampshire SO32 3QY
 Tel: 01489 878232
 www.pahbuild.co.uk

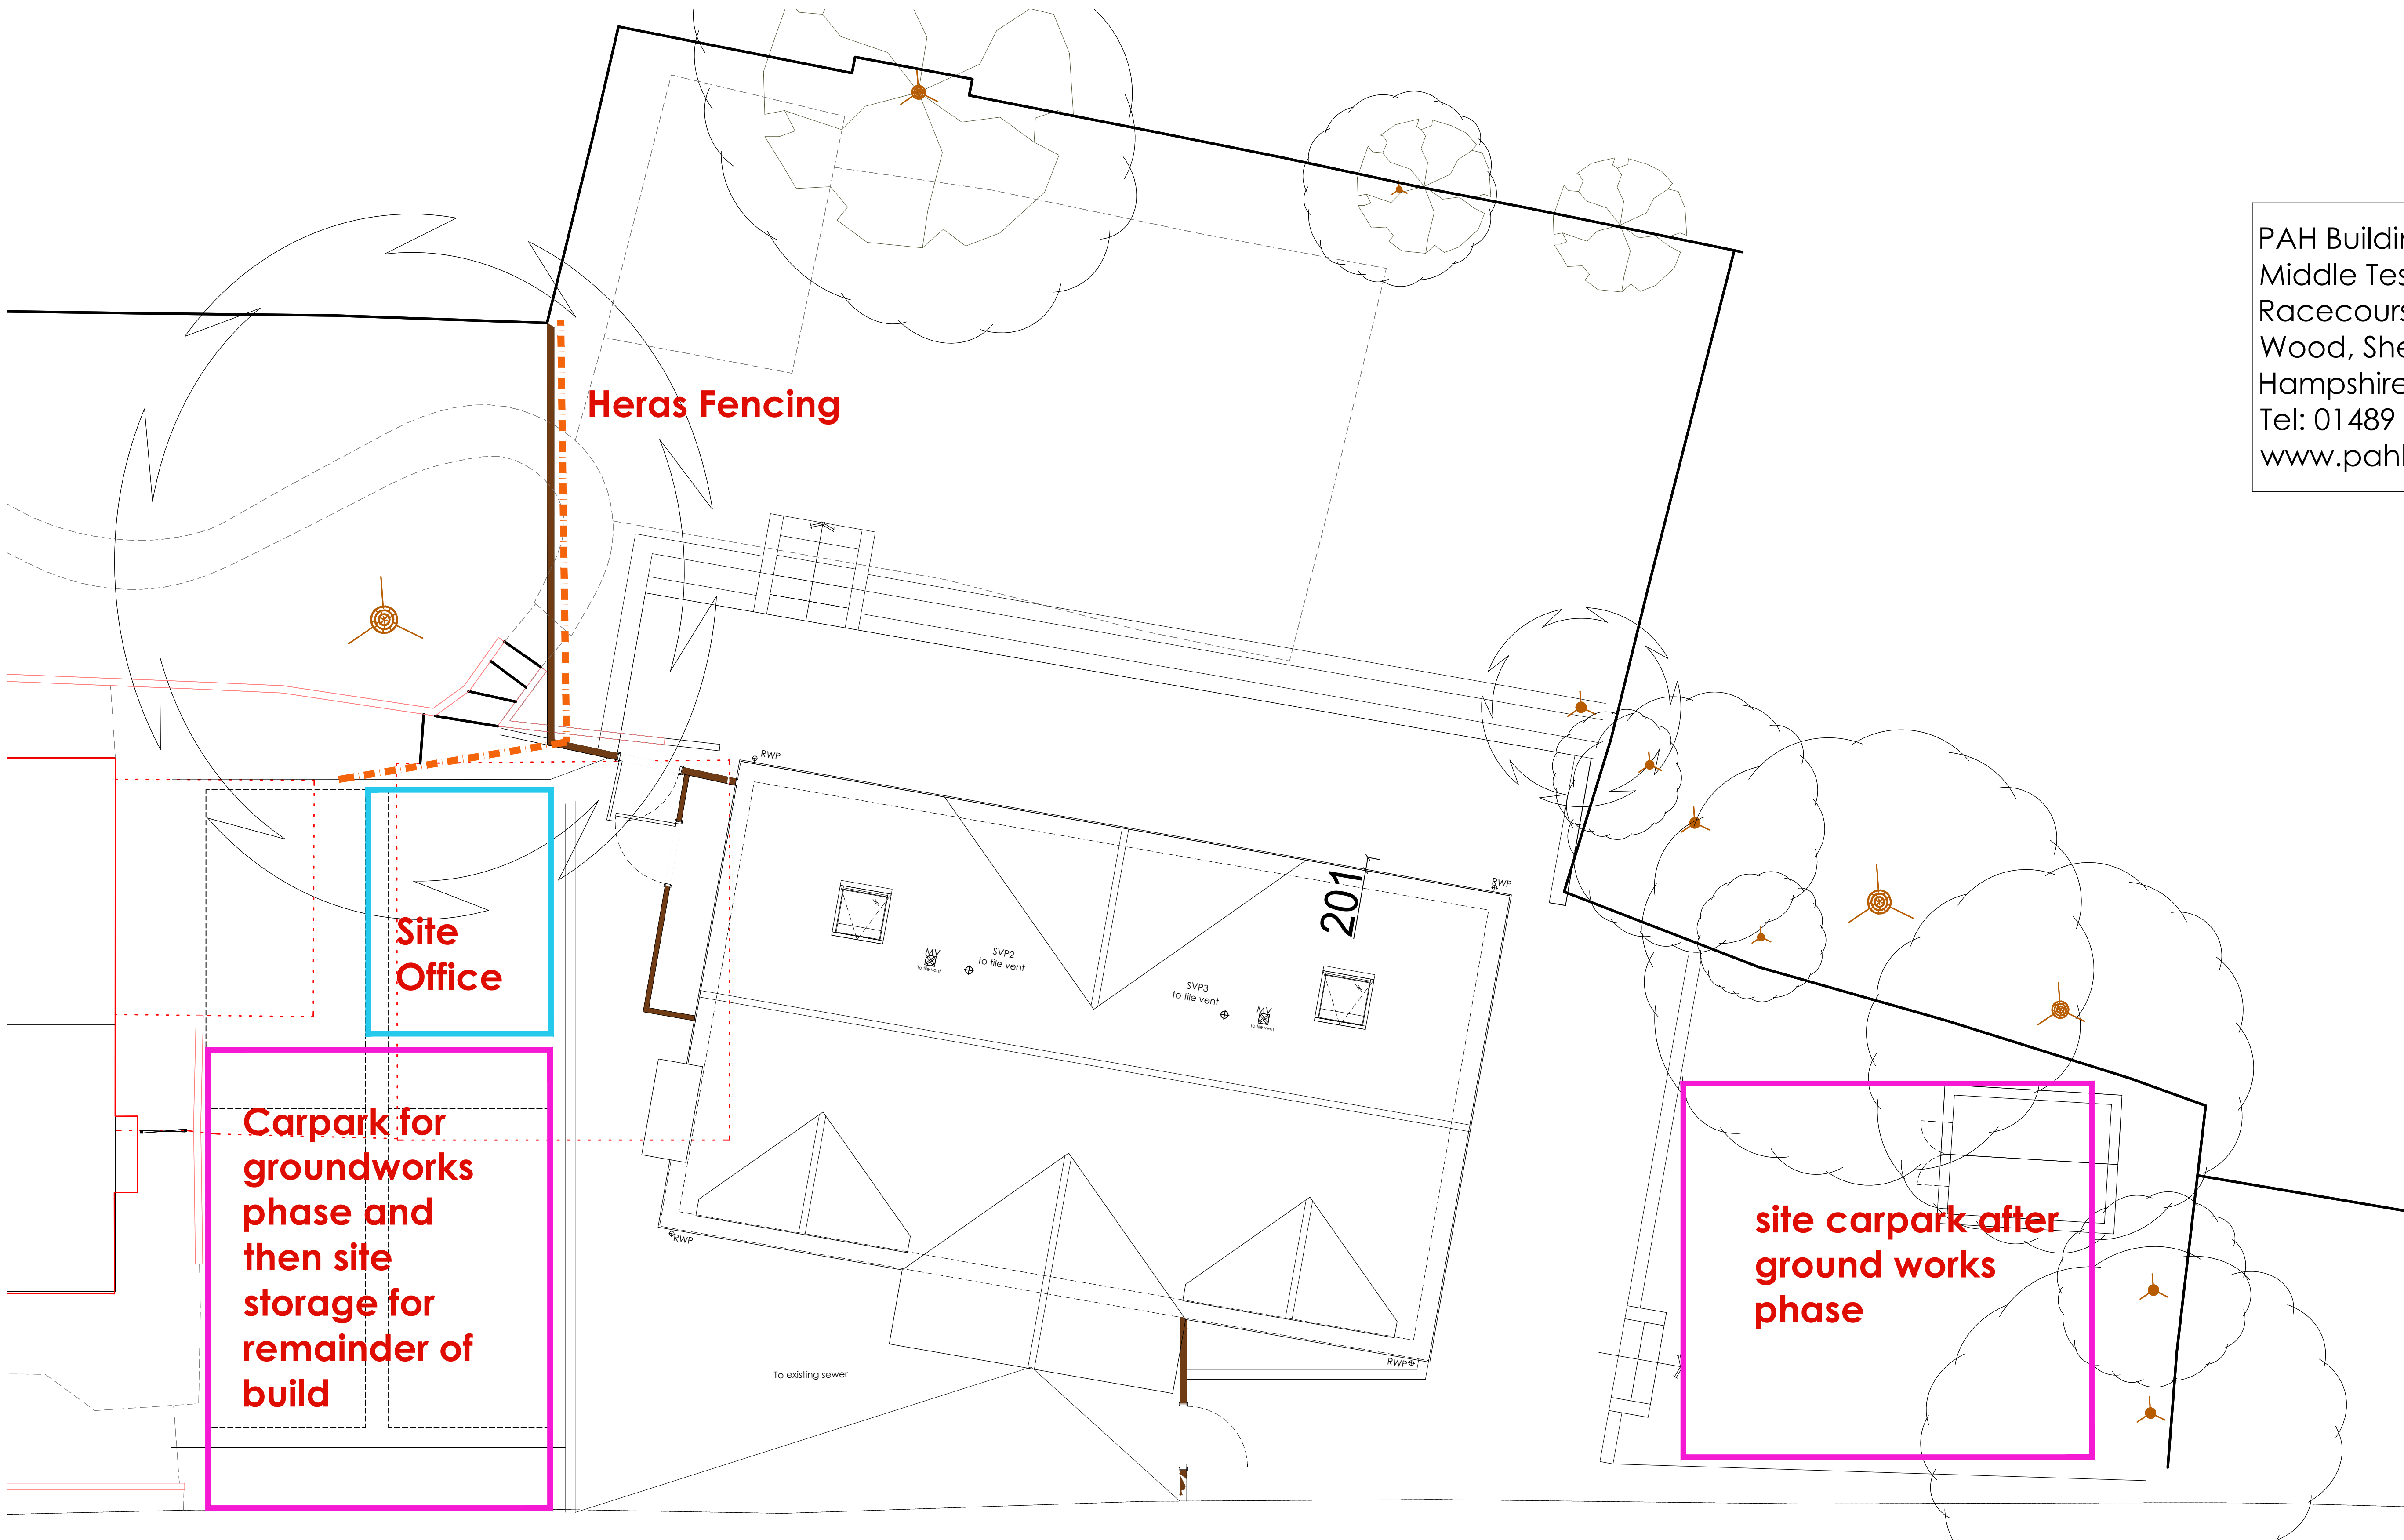

SITE PLAN

 

bircharchitects
 Lambourne, Grove Lane, Redlynch, Salisbury, Wilts, SP5 2NR
 T: +44 (0)1725 510407
 e: info@bircharchitects.co.uk

Client: Mr and Mrs Conway	Building regs
Project: New dwelling at 5 Olivers Battery Gardens SO22 4HF	Drawing No: 235-03-02-002
Title: Construction plan	Scale: 1:50@A1
Rev -	Revision: First Issue: