

NOTE
 Drawing prepared to obtain Planning Permission only. Builder must check setting out and all drawing information before commencement. All findings must be reported.

REVISIONS

© Copyright



csb architecture
 Architecture and Surveying

CSB Architecture Ltd
 Dunstone House, 3 Dunstone Court
 Market Drayton, Shropshire, TF9 3GA

Tel: 01 630 654955 Email: info@csbarchitecture.co.uk

PROJECT
 Proposed Garden Room/Gym and Motorcycle Shed

ADDRESS
 Bletchley Manor
 Bletchley
 Shropshire
 TF9 3RZ

SCALES
 1:50 @ A1 # 1:100 @ A3

PLOT SIZE
 A1

DRAWING TITLE
 Site Plan and Photographs

DATE October 2021	JOB N° 316	DWG N° 002	REV -
----------------------	---------------	---------------	----------



View from A



View from B




View from C



View from D



View from E

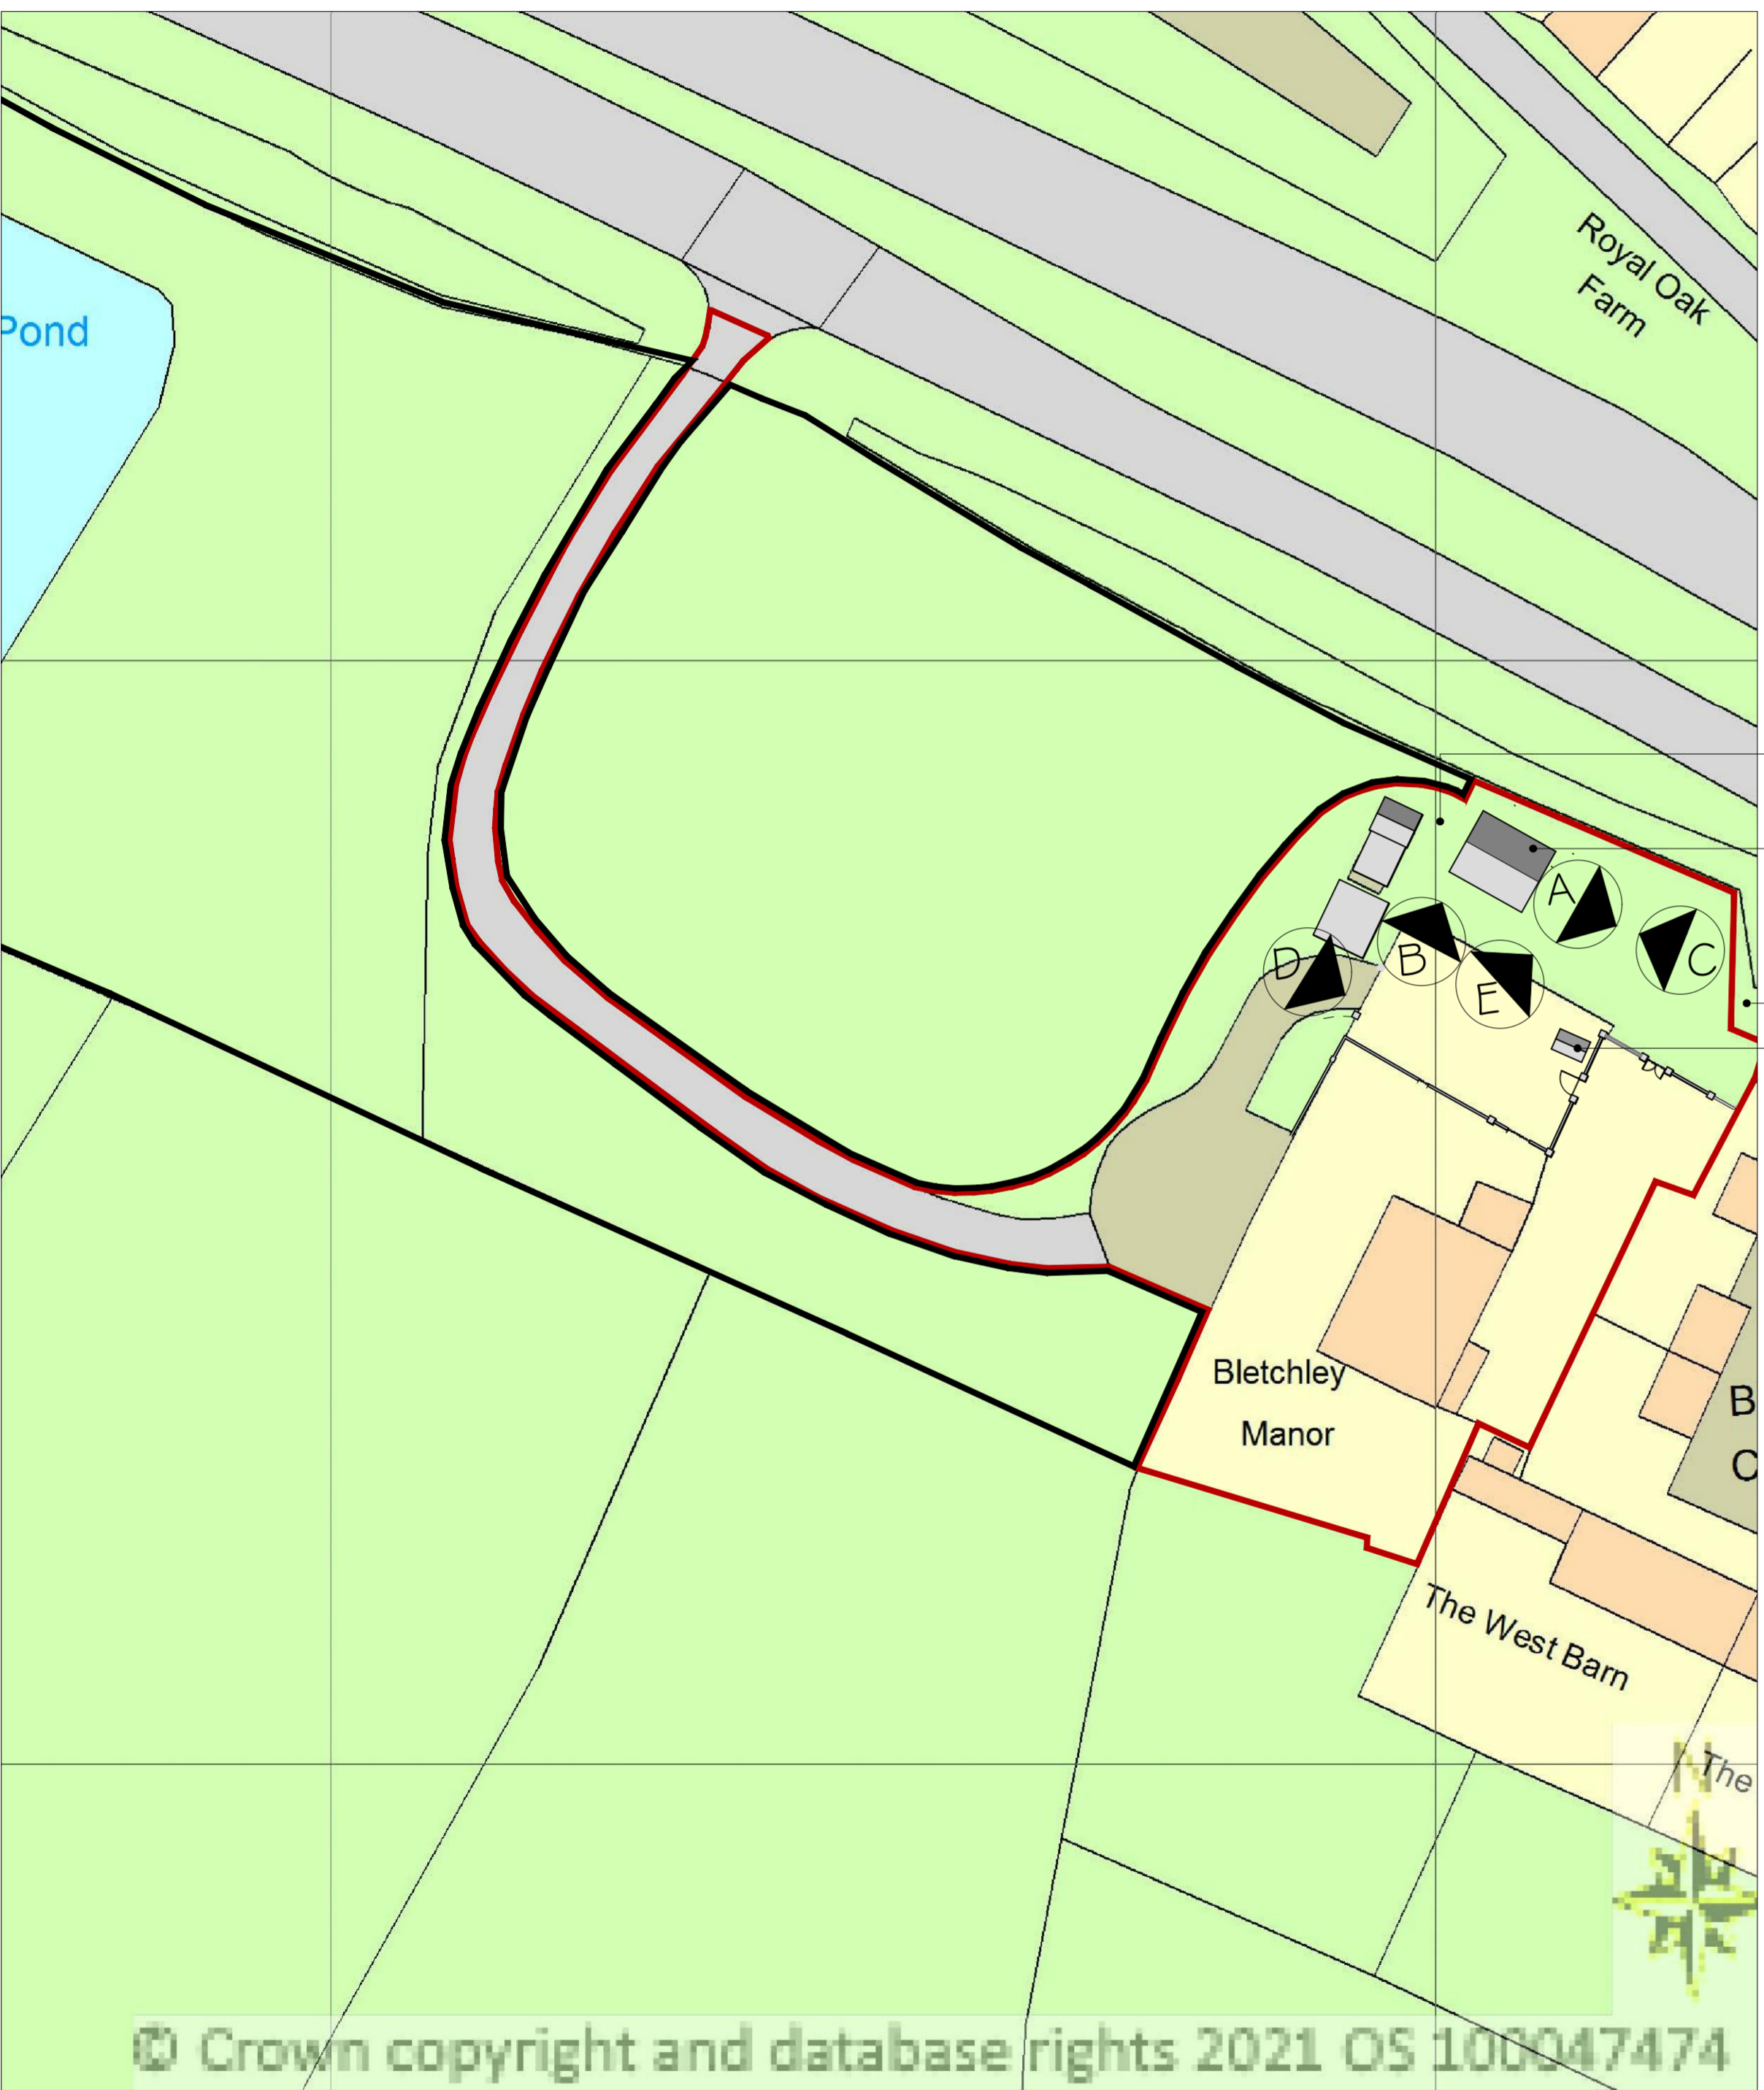

- Position of existing public footpath to be kept clear
- Position of proposed garden room
- Previous entrance
- Position of motorcycle shed

© Crown copyright and database rights 2021 OS 100047474

BLOCK PLAN