


North East Elevation

Scale 1:100

0m 1m 2m 3m 4m 5m

RNB

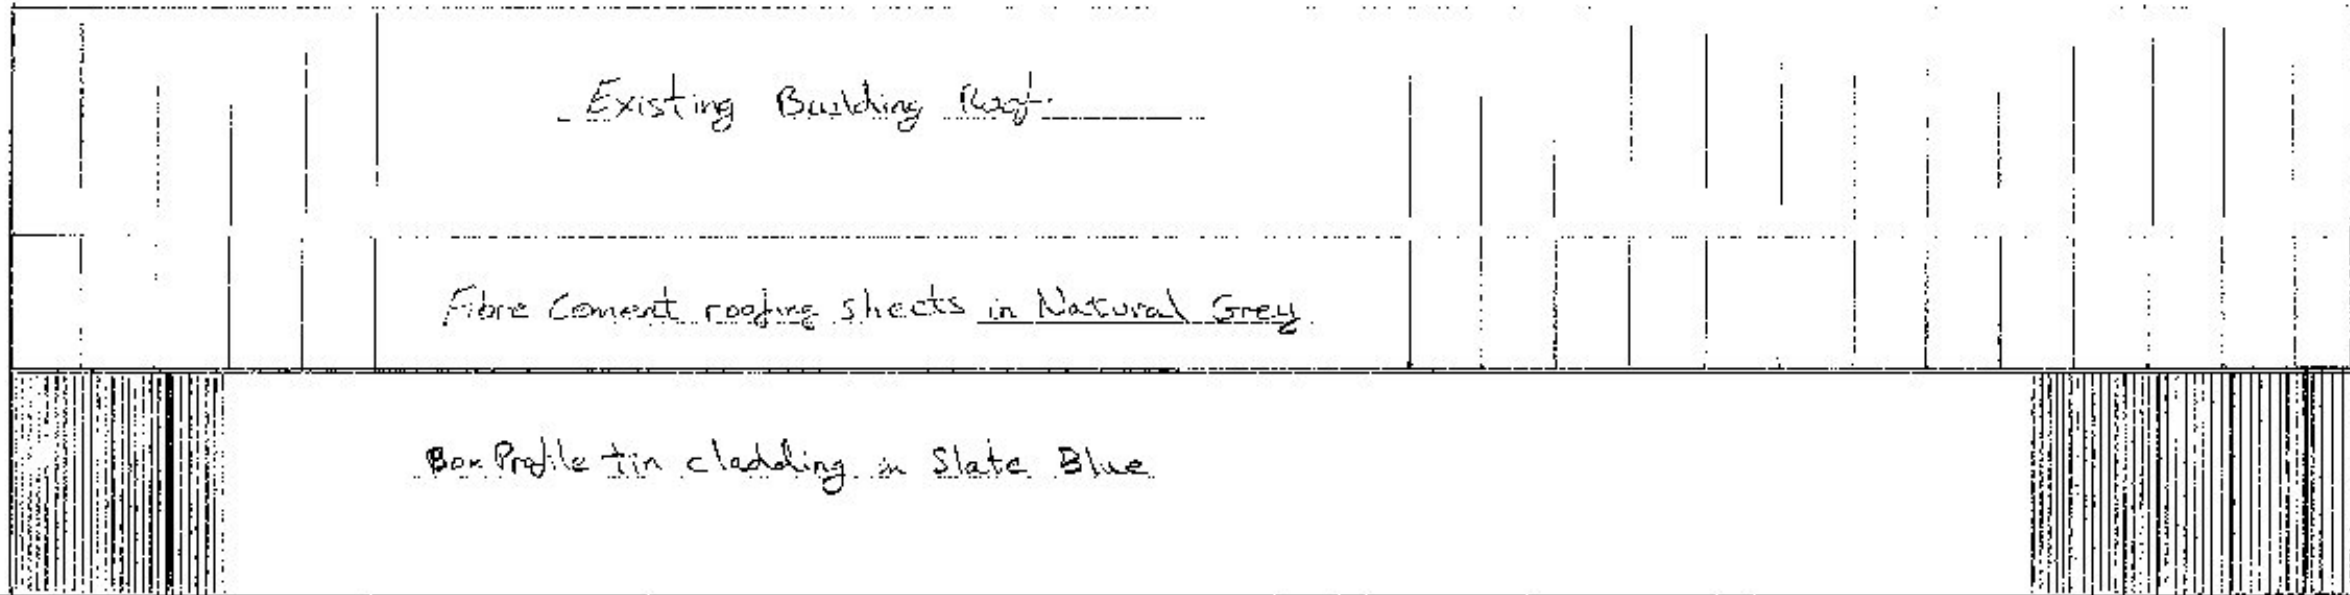

31.780m

Floor Plan

