



QN2

Scale 1:100

 

South East Elevation

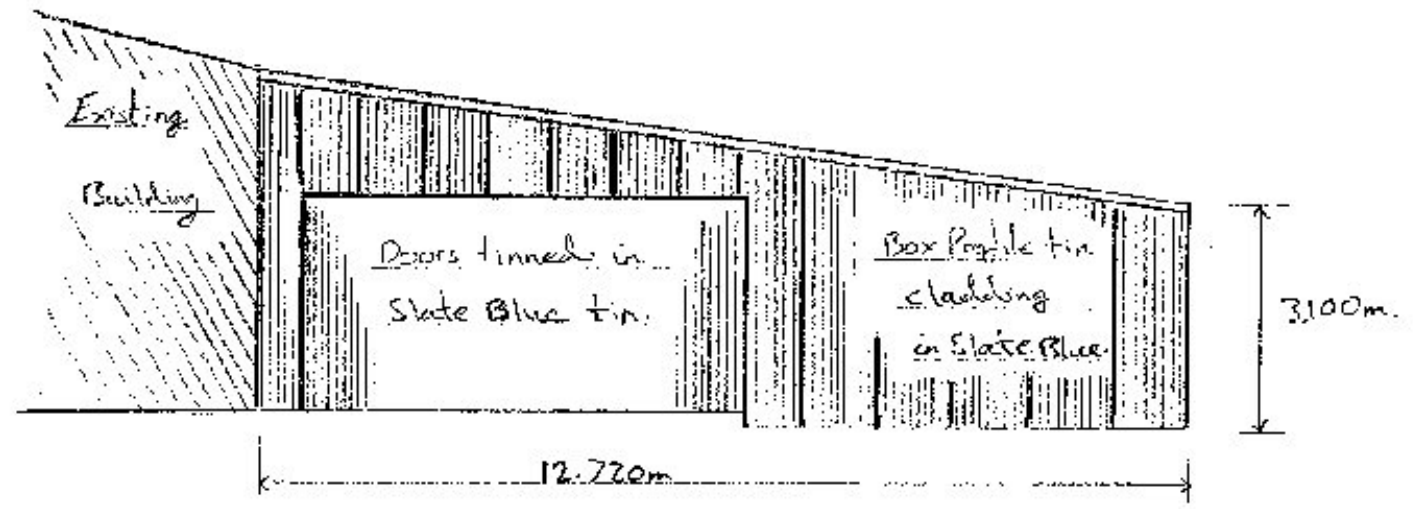

North West Elevation

