


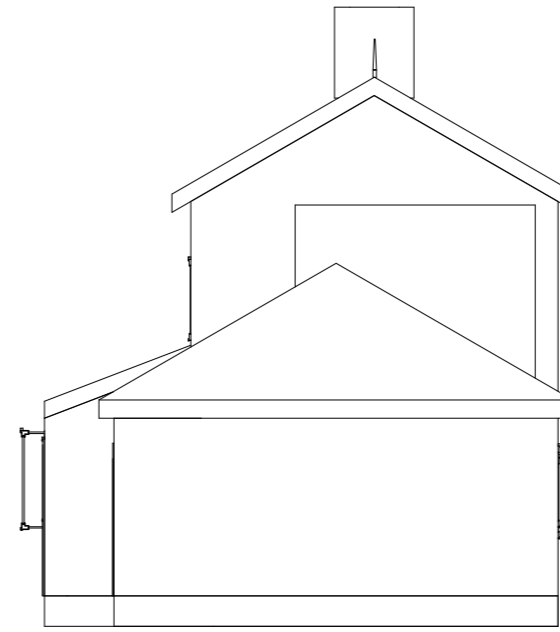


East Elevation




North Elevation



West Elevation

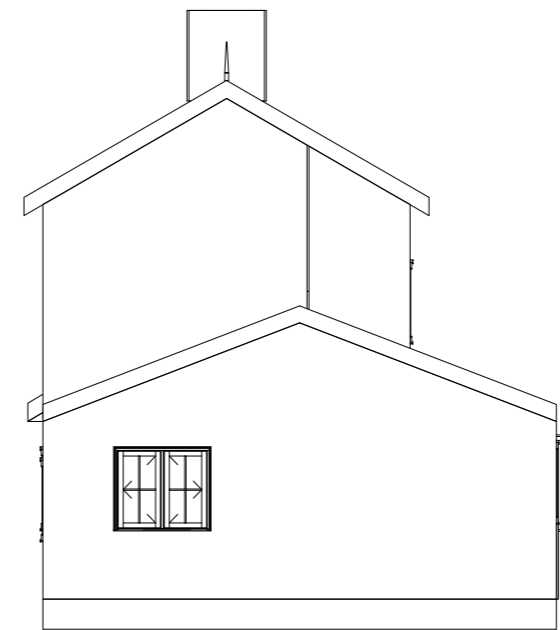

South Elevation

 

Rev	Date	Description
A01	15/09/21	Approval Issue

APPROVAL

CPM Design & Build



Client

Mr M. McCallum

Project

Vickers Croft, TS27 4QA  
Garage Conversion

Title

EXISTING ELEVATIONS

Project No. 1029  
Drawn By JN

Paper Size A3  
Scale 1 : 100

1029-CPM-E-EX-DR-A-2201