



Existing Ground Plan @ 1:100

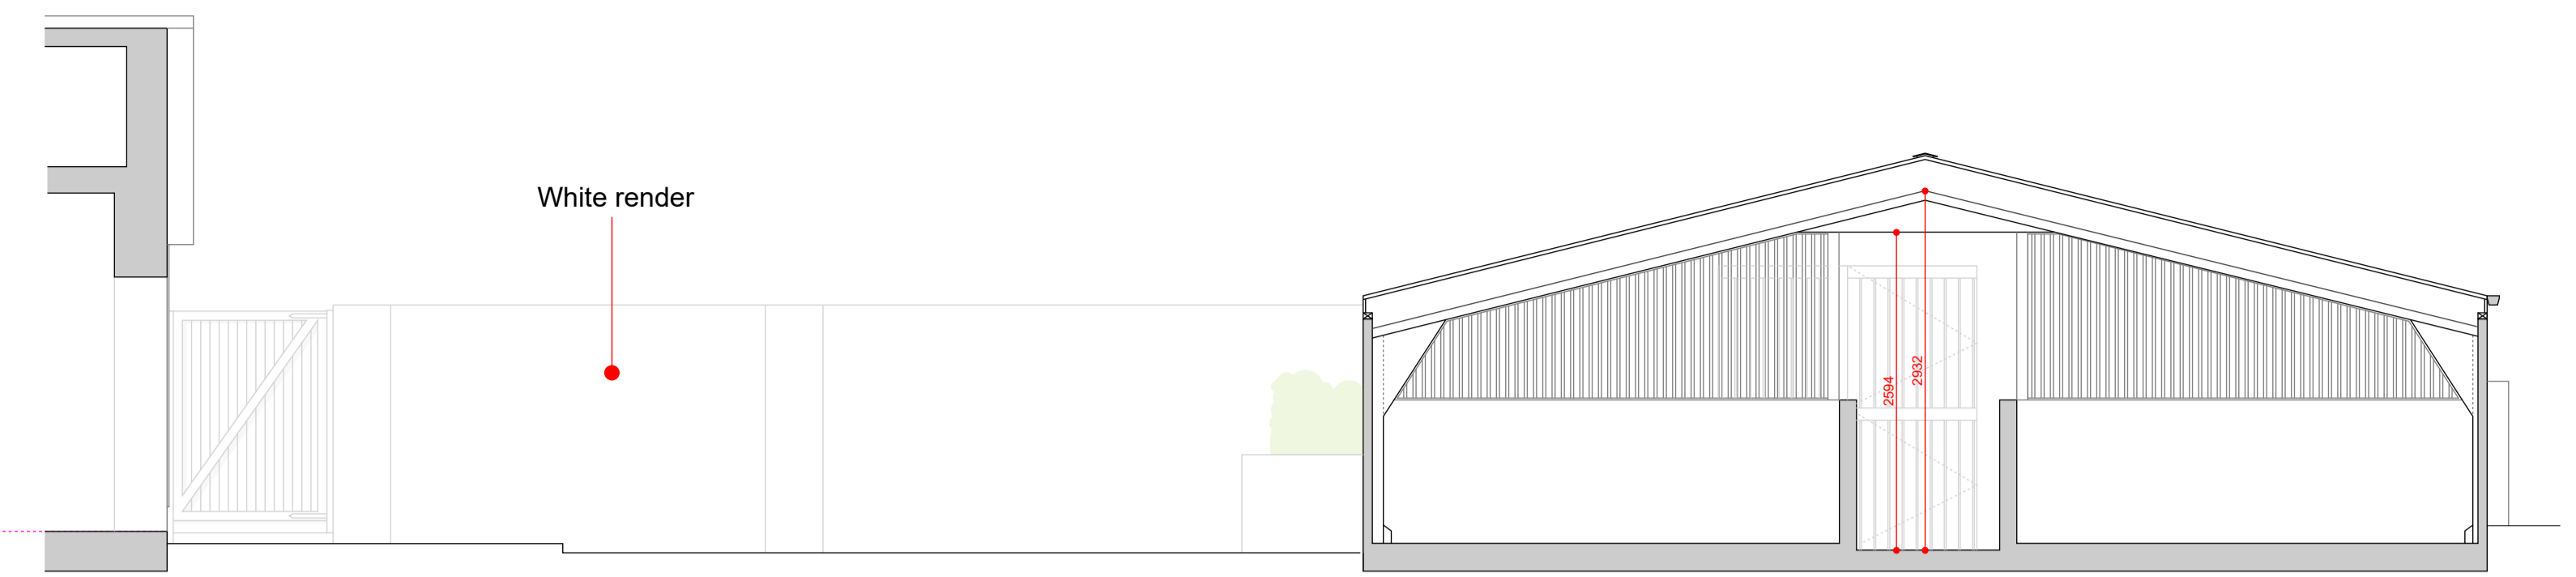


Existing Section A-A @ 1:50

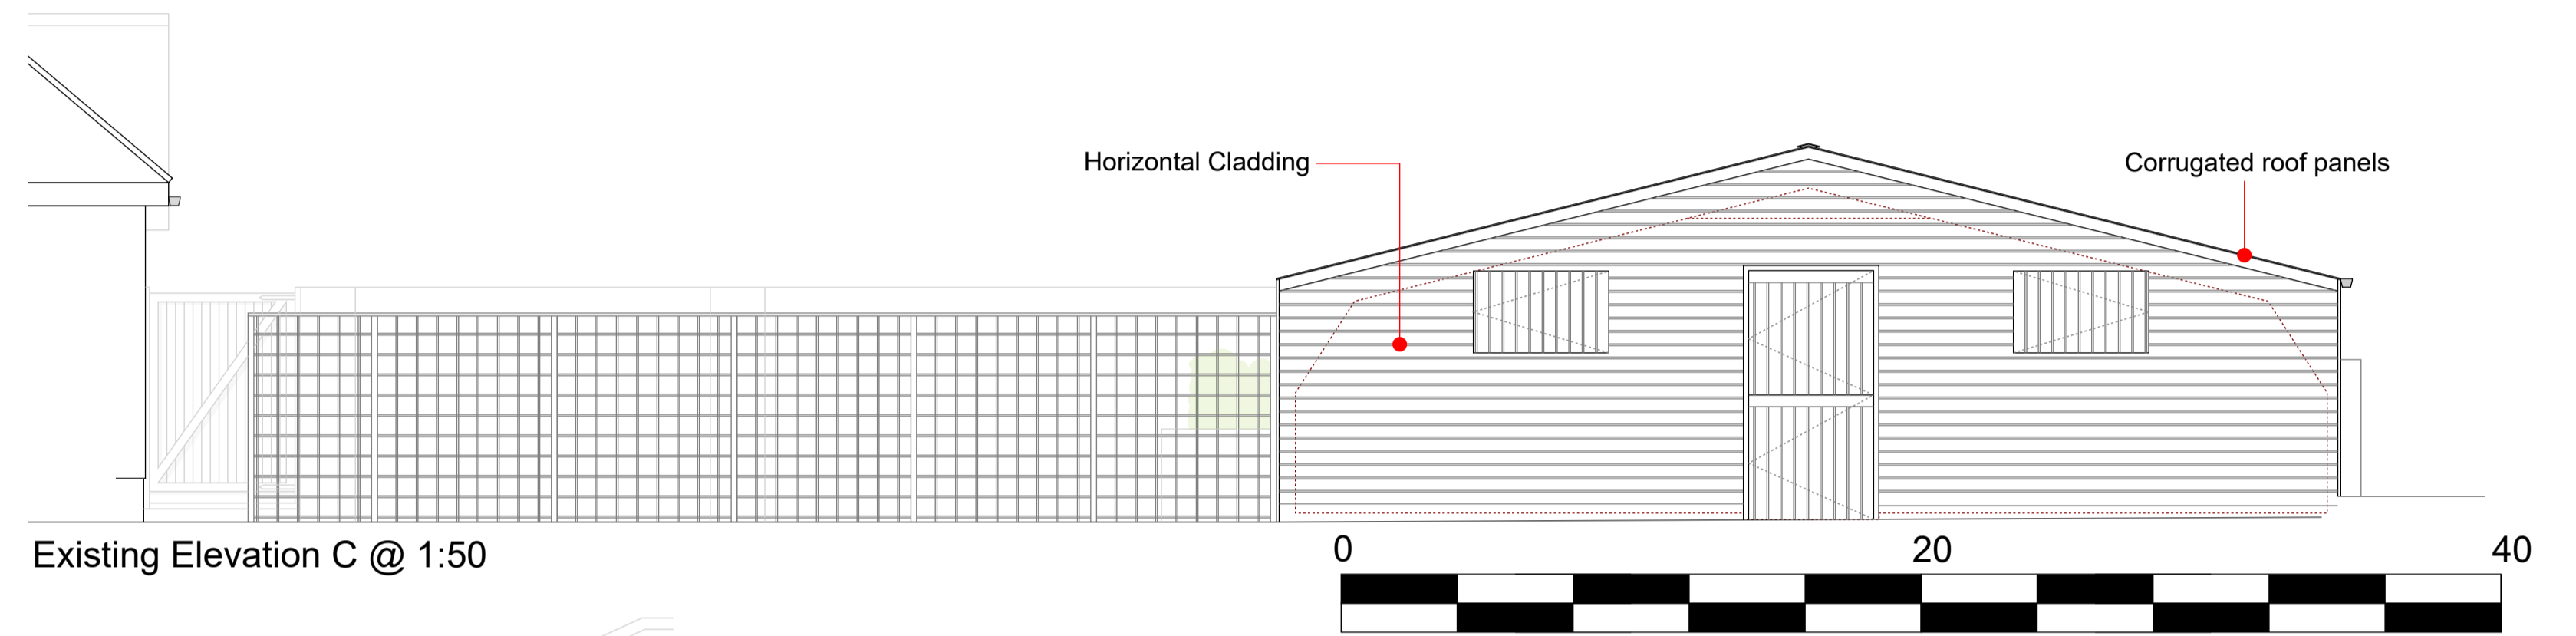

Existing Elevation C @ 1:50



Scale bar 1:200

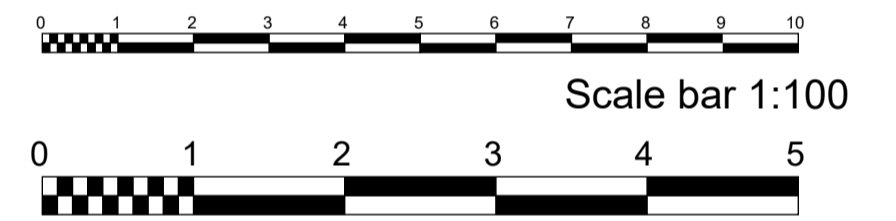

Scale bar 1:100

Scale bar 1:50

NOTES:
Figured dimensions only are to be taken from this drawing.
All dimensions are to be checked on site before any work is put in hand.

The Copyright of this drawing is owned by SALT Architects

Revision	Details	Date	Drawn
A	Elevation names updated	09/11/21	AT

SALT architects
54 Lairgate, Beverley
East Yorkshire
HU17 8EU
telephone 01482 888102
fax 01482 888621

Client's name
Mr & Mrs Nicholson
Job title

**New Annex at
Springfield,
Turpit Lane,
Paul,
HU12 8AG**


Drawing title
**Existing Plans, Elevations & Site
Plan**

Scale
1:50, 1:100 & 1:200



Drawn **AT** Checked **DH** Date **08/09/21**

Job No **2958** Drawing No. **3_002** Rev **A**


Status
Planning

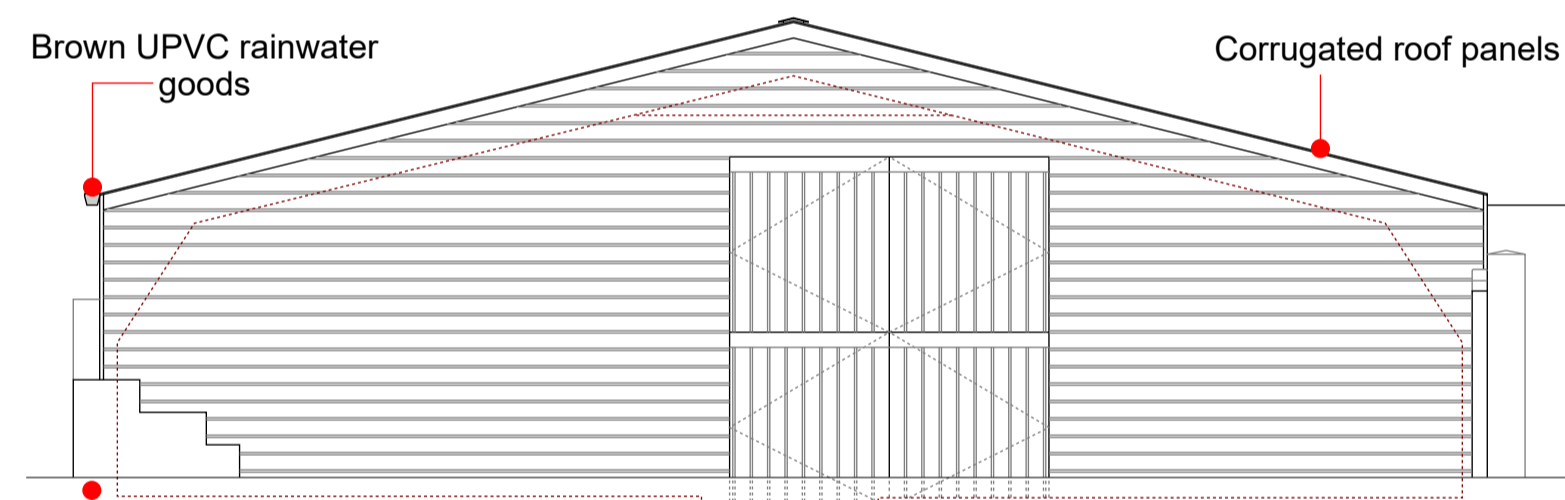


Existing Elevation A @ 1:50

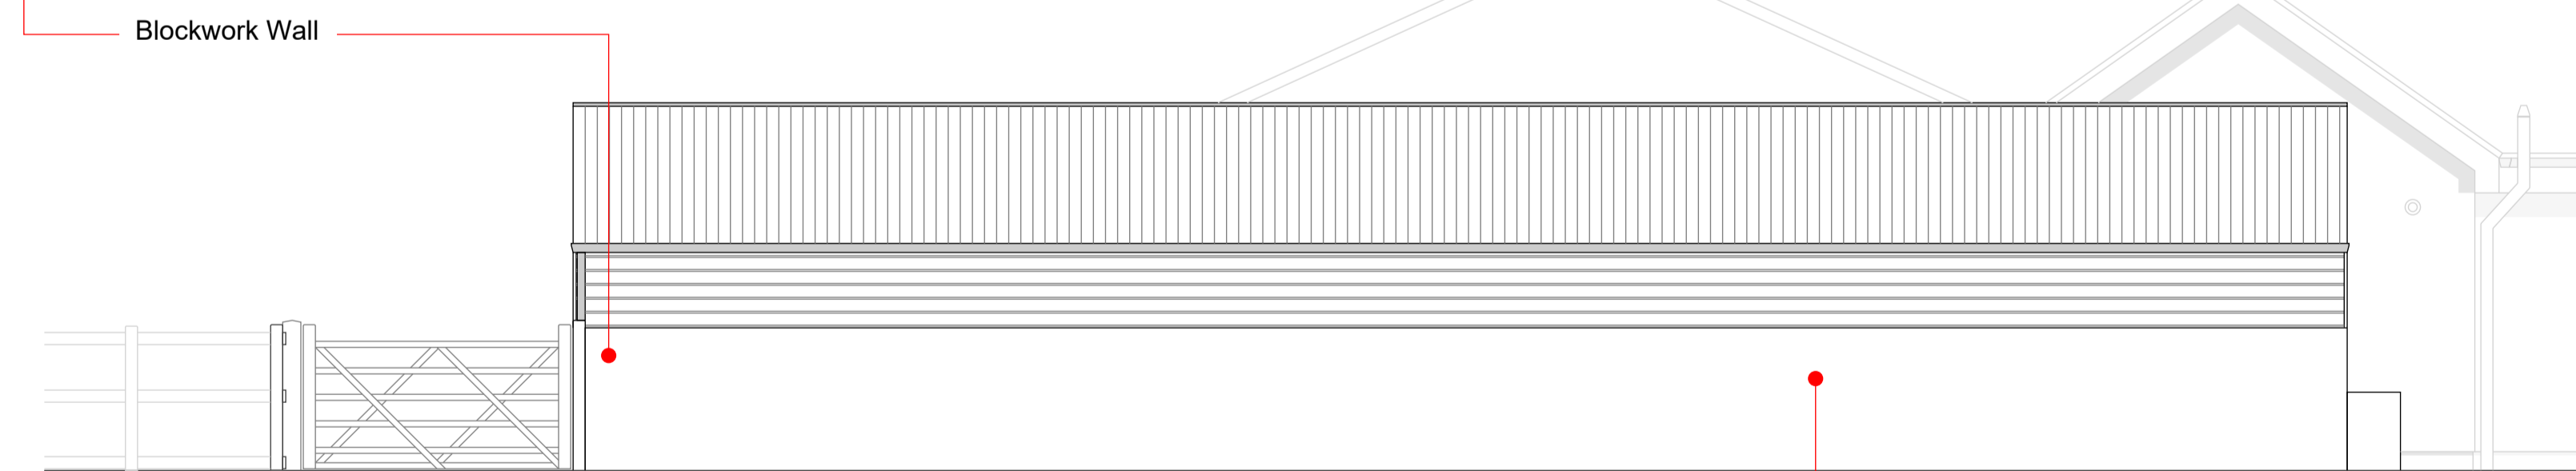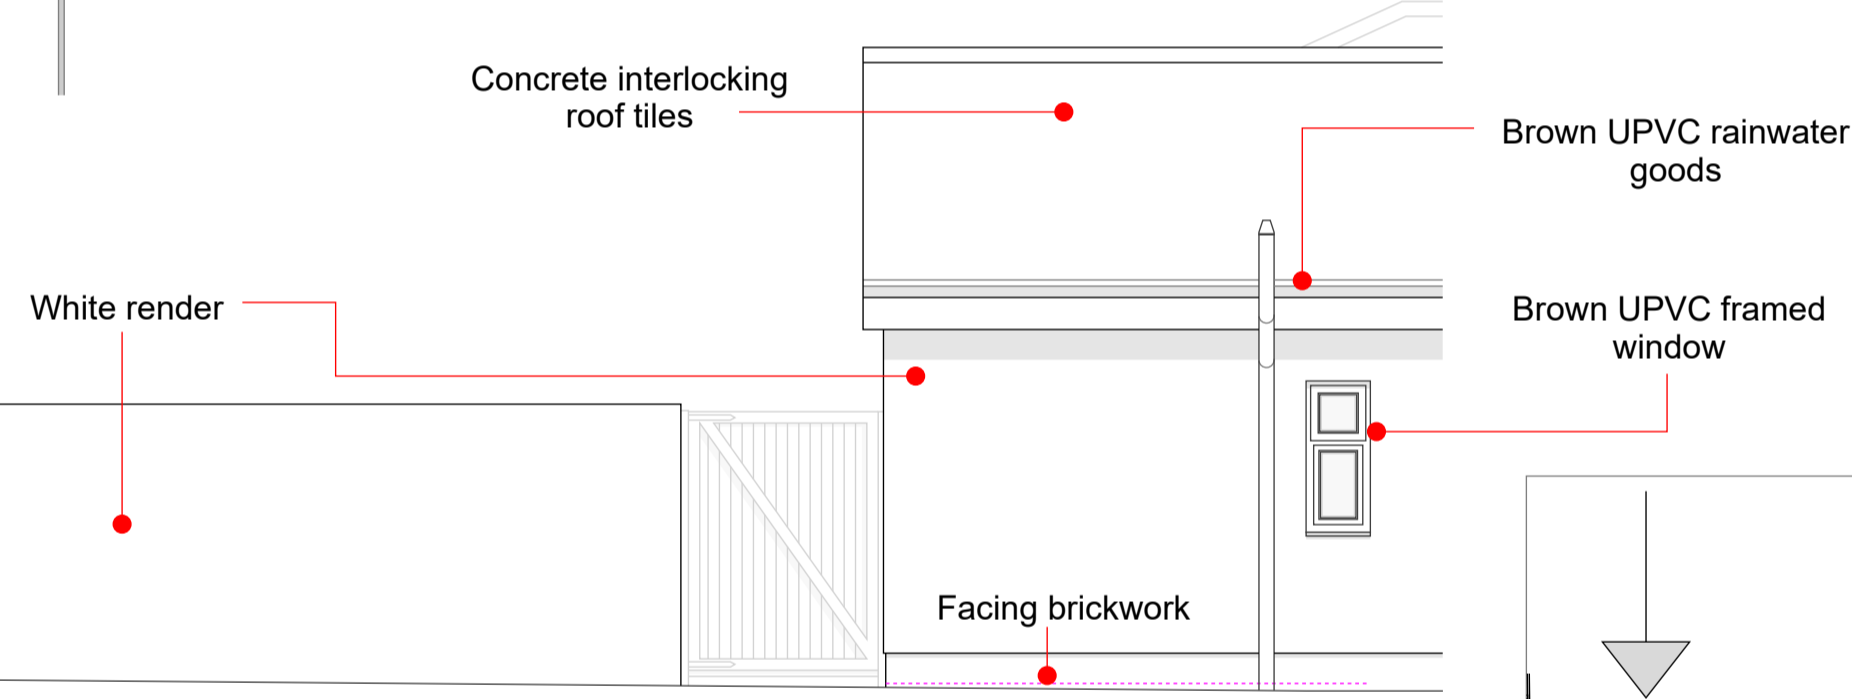

Existing Elevation B @ 1:50

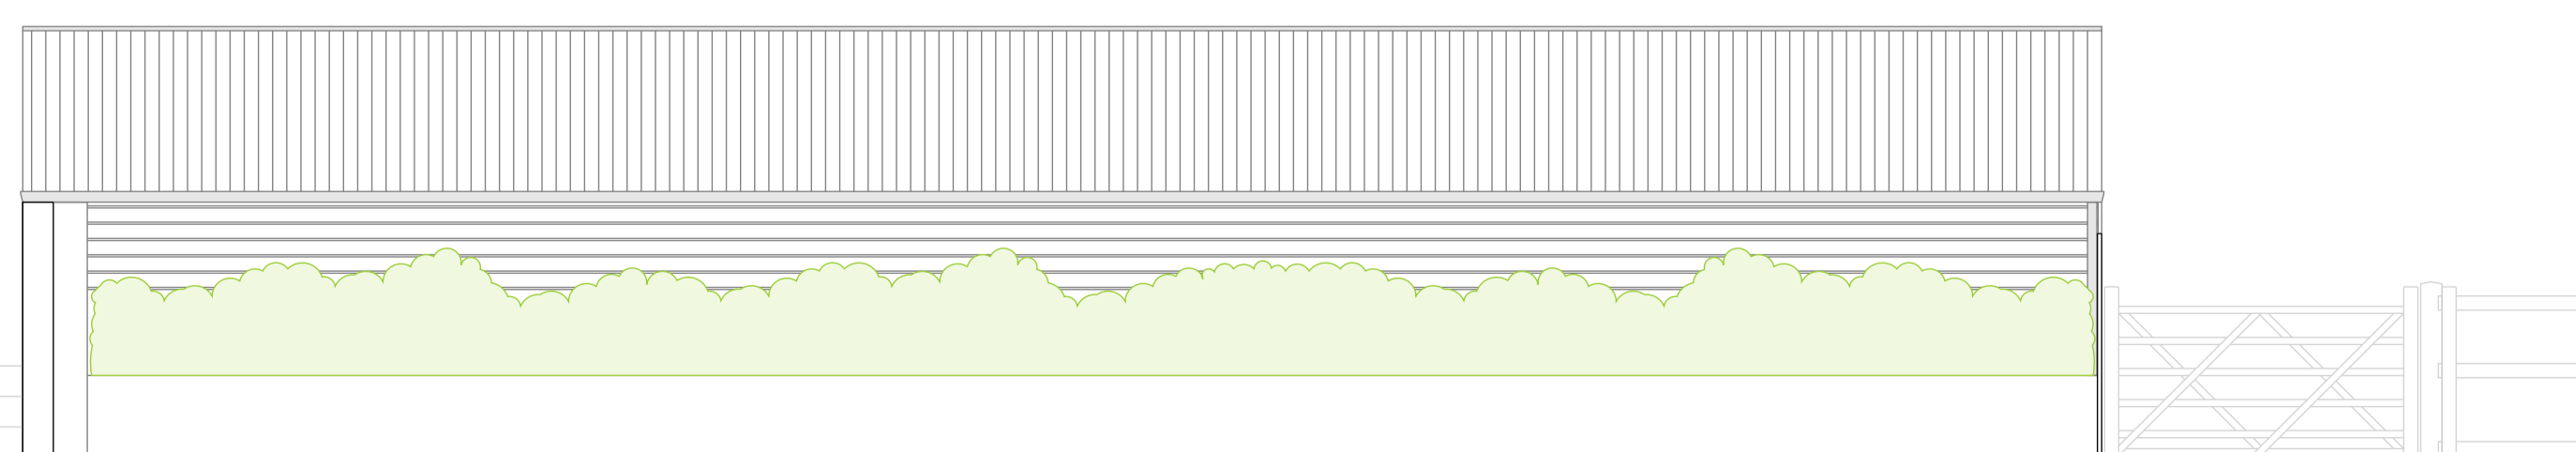

Existing Elevation D @ 1:50

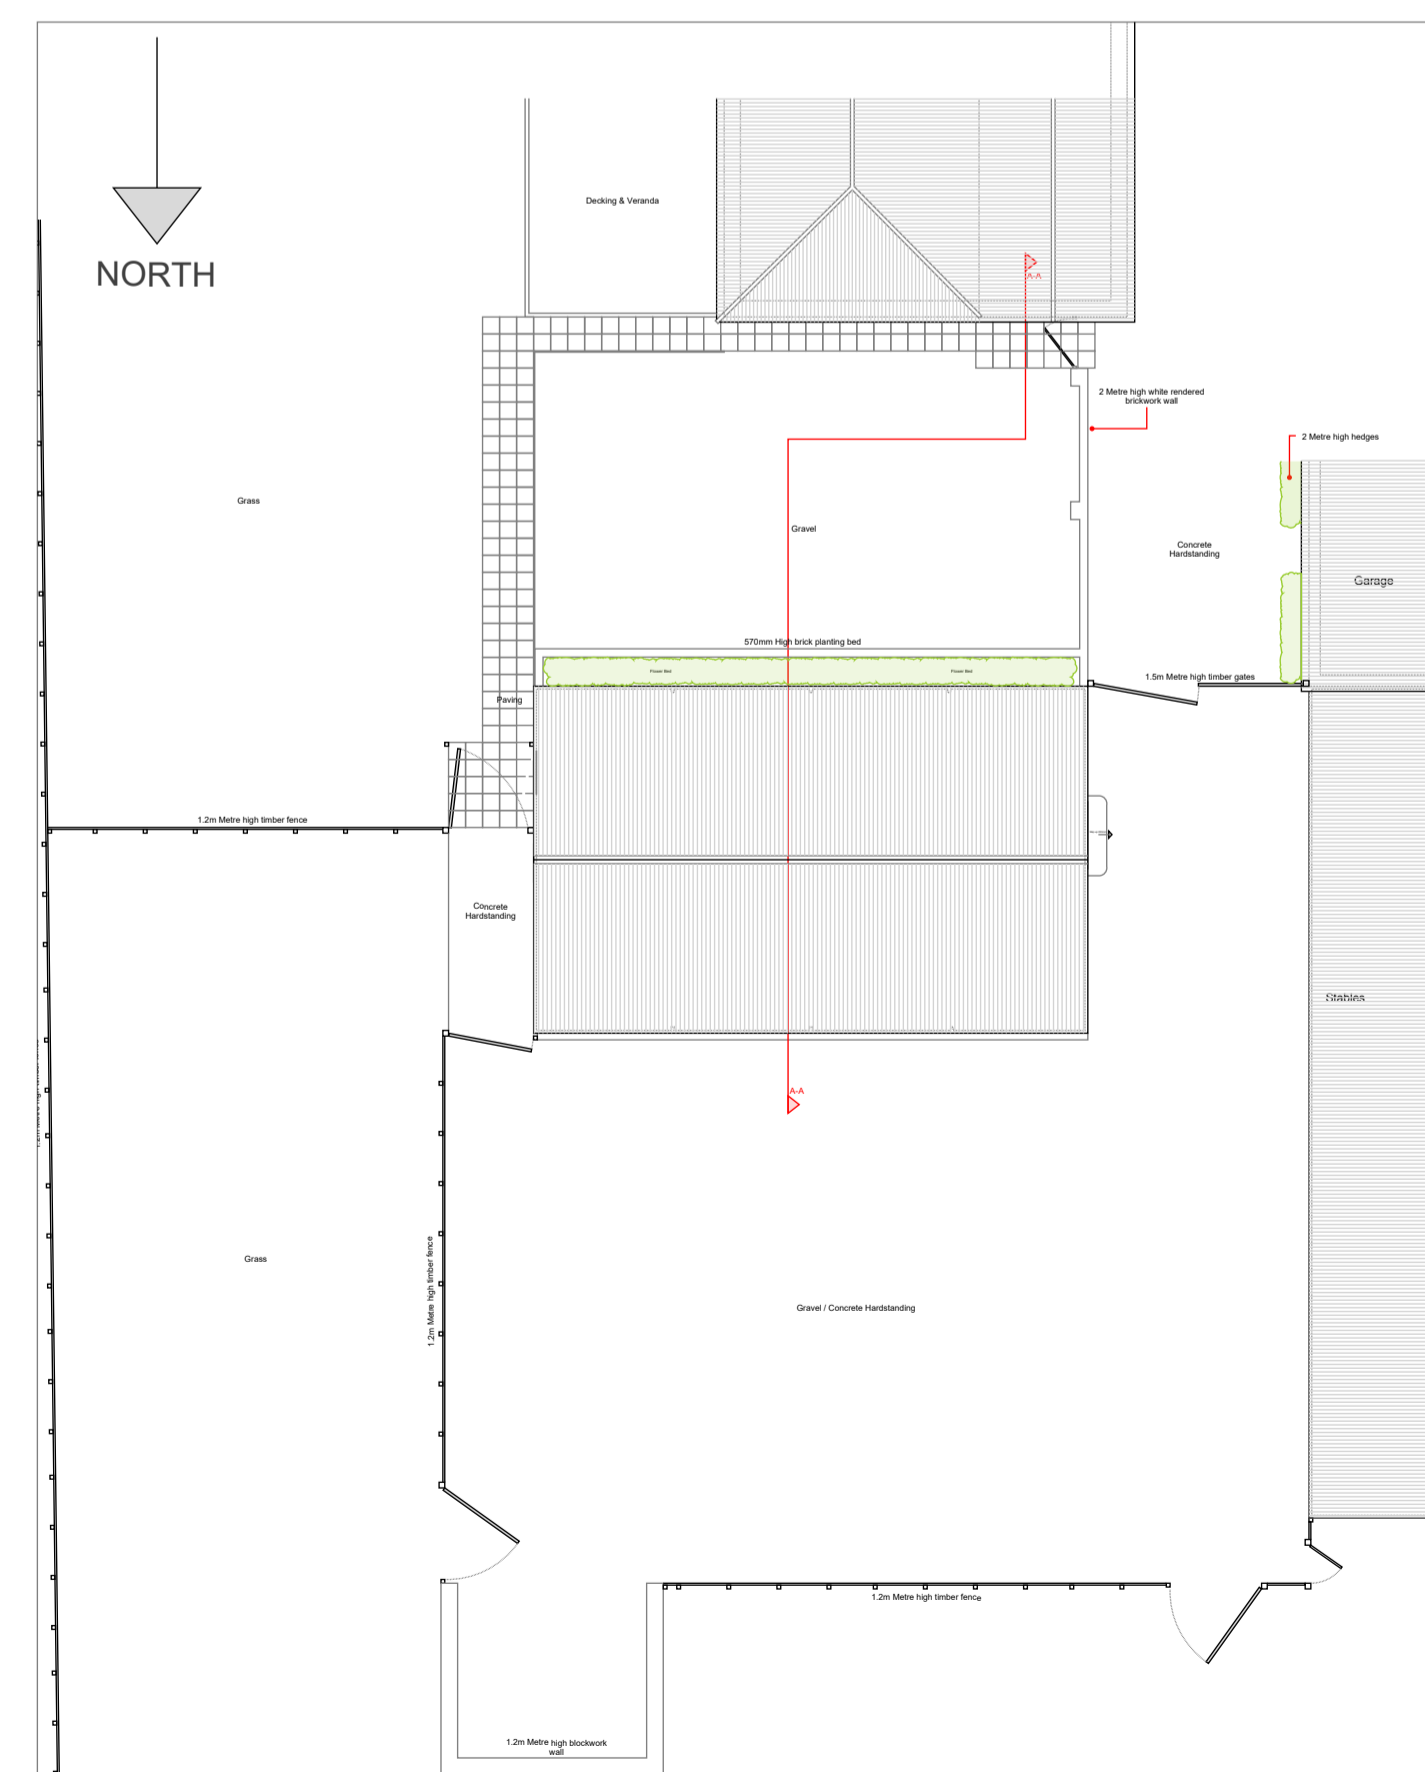

Existing Site Plan @ 1:200