

TURPIT LANE

SOUTH HOLME



CHERRY COB COTTAGE

EAST VIEW

14

12

7

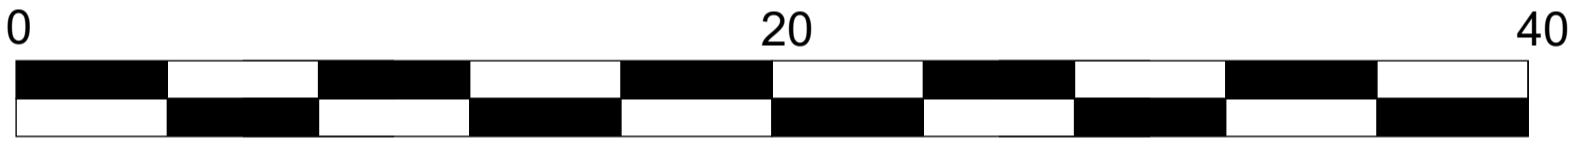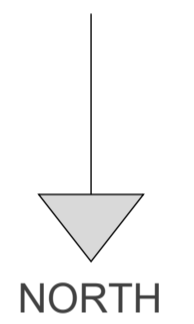

Scale bar 1:200

NOTES:
Figured dimensions only are to be taken from this drawing.
All dimensions are to be checked on site before any work is put in hand.

The Copyright of this drawing is owned by SALT Architects

Revision	Details	Date	Drawn



54 Lairgate, Beverley
East Yorkshire
HU17 8EU
telephone 01482 888102
fax 01482 888621

Client's name
Mr & Mrs Nicholson

Job title
**New Annex at
Springfield,
Turpit Lane,
Paull,
HU12 8AG**

Drawing title
Proposed Site Plan

Scale
1:200

Drawn AT	Checked DH	Date 09/11/21
Job No 2958	Drawing No. 3_005	Rev -
Status Planning		