


- General Notes:**
1. This drawing is to be read in conjunction with other consultants drawings.
 2. Check site conditions prior to commencement of work.
 3. Discrepancies must be reported directly to the Architect.
 4. Do not scale off drawing, use figured dimensions only, unless for planning purposes.
 5. This drawing may be issued in colour, and may be a non-standard paper size.




Level Datum 100.00m

WEST ELEVATION AS EXISTING

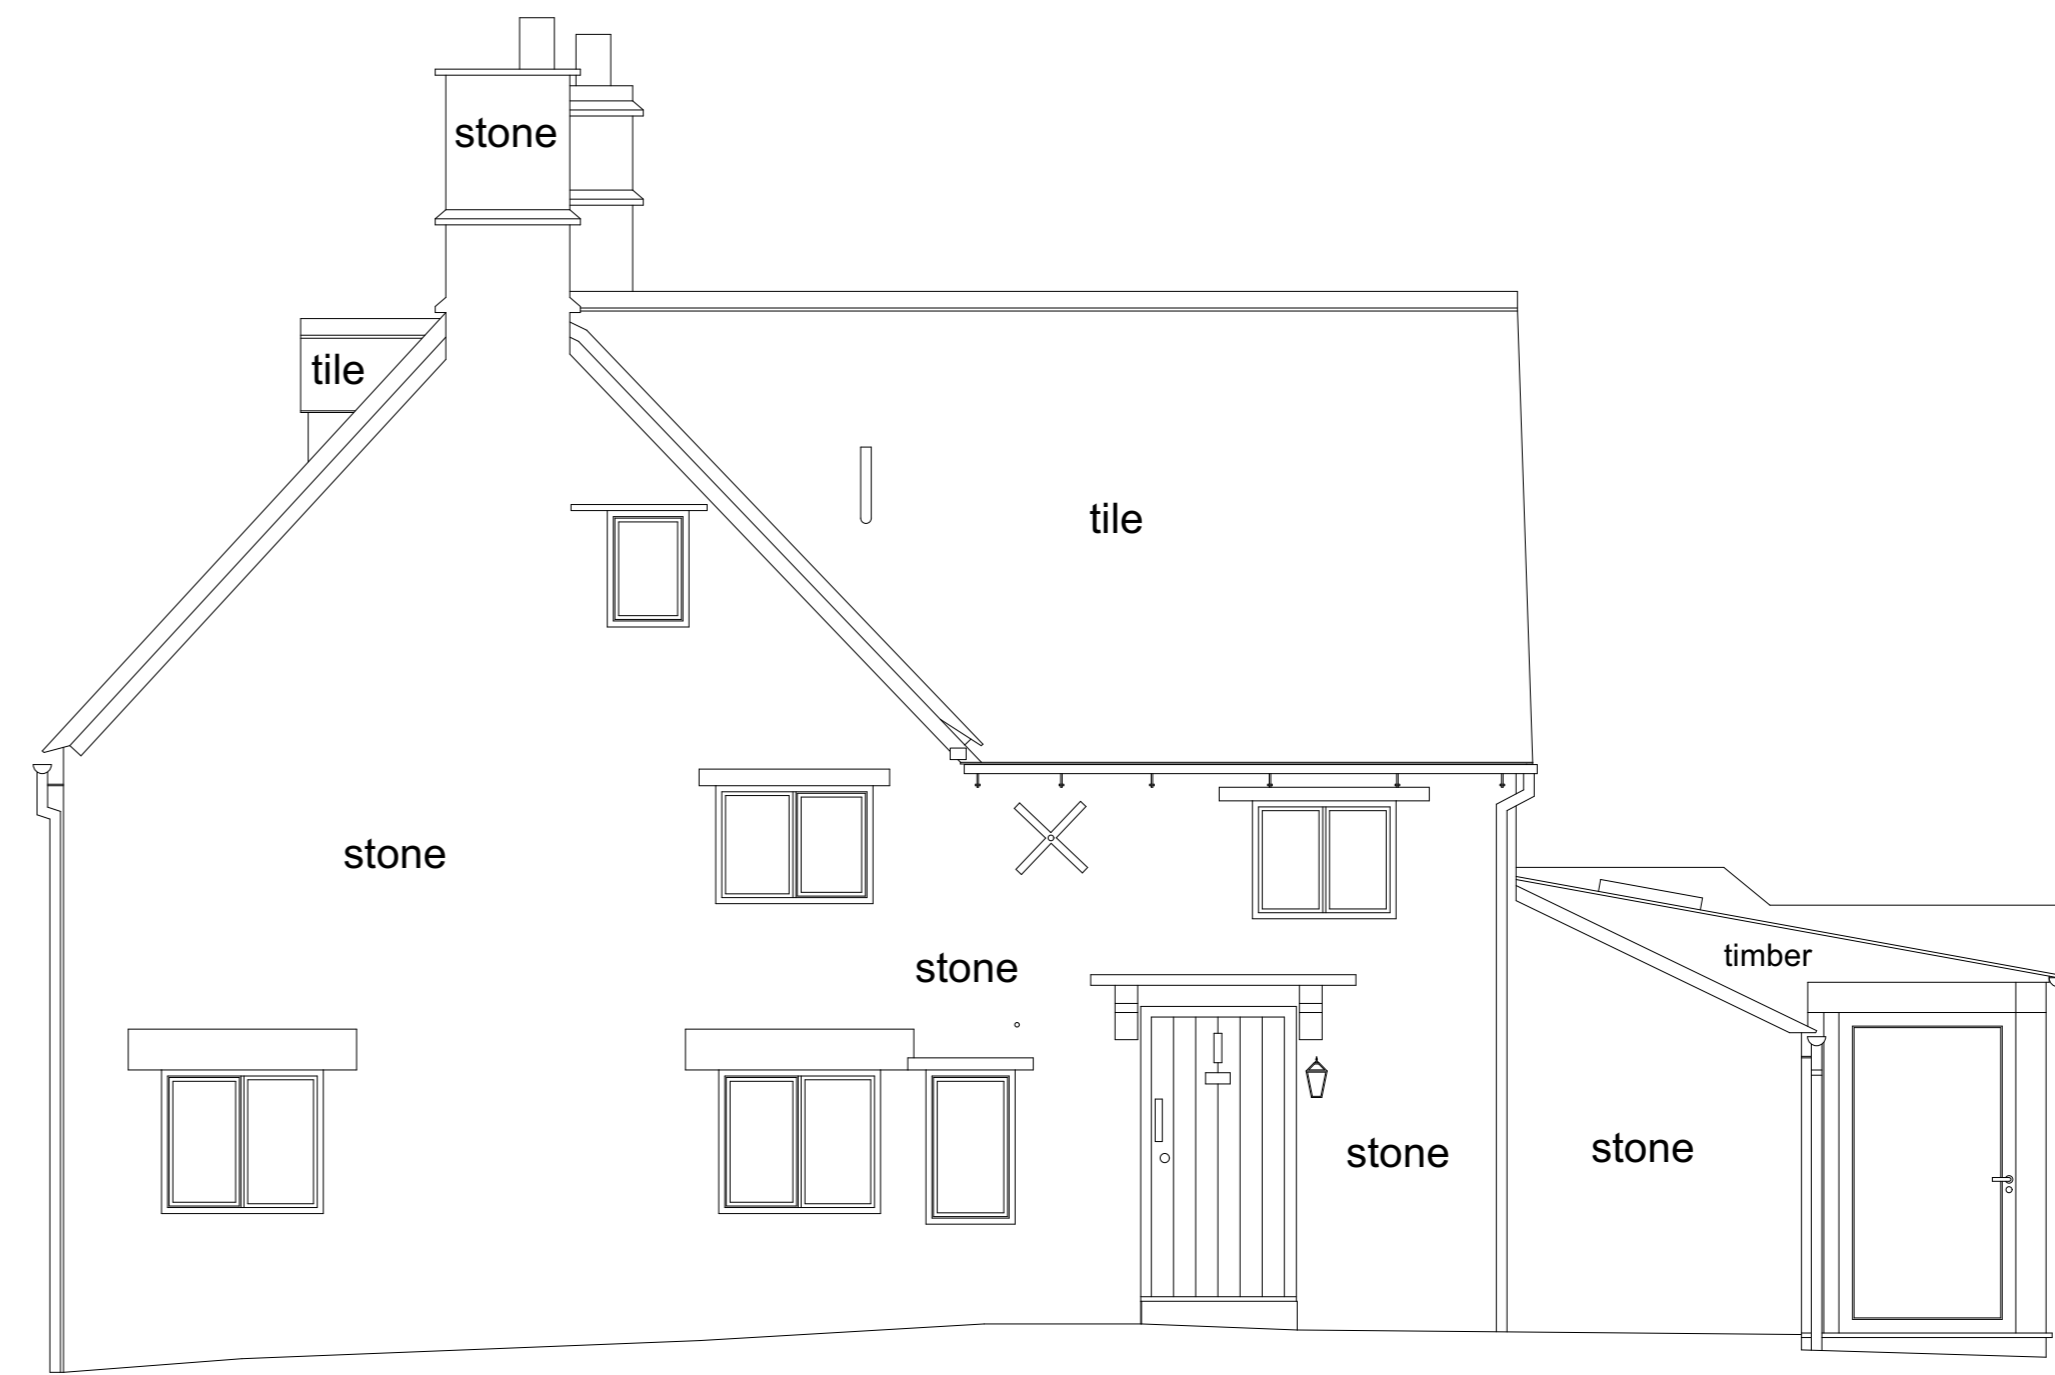

Level Datum 100.00m

SOUTH ELEVATION AS EXISTING

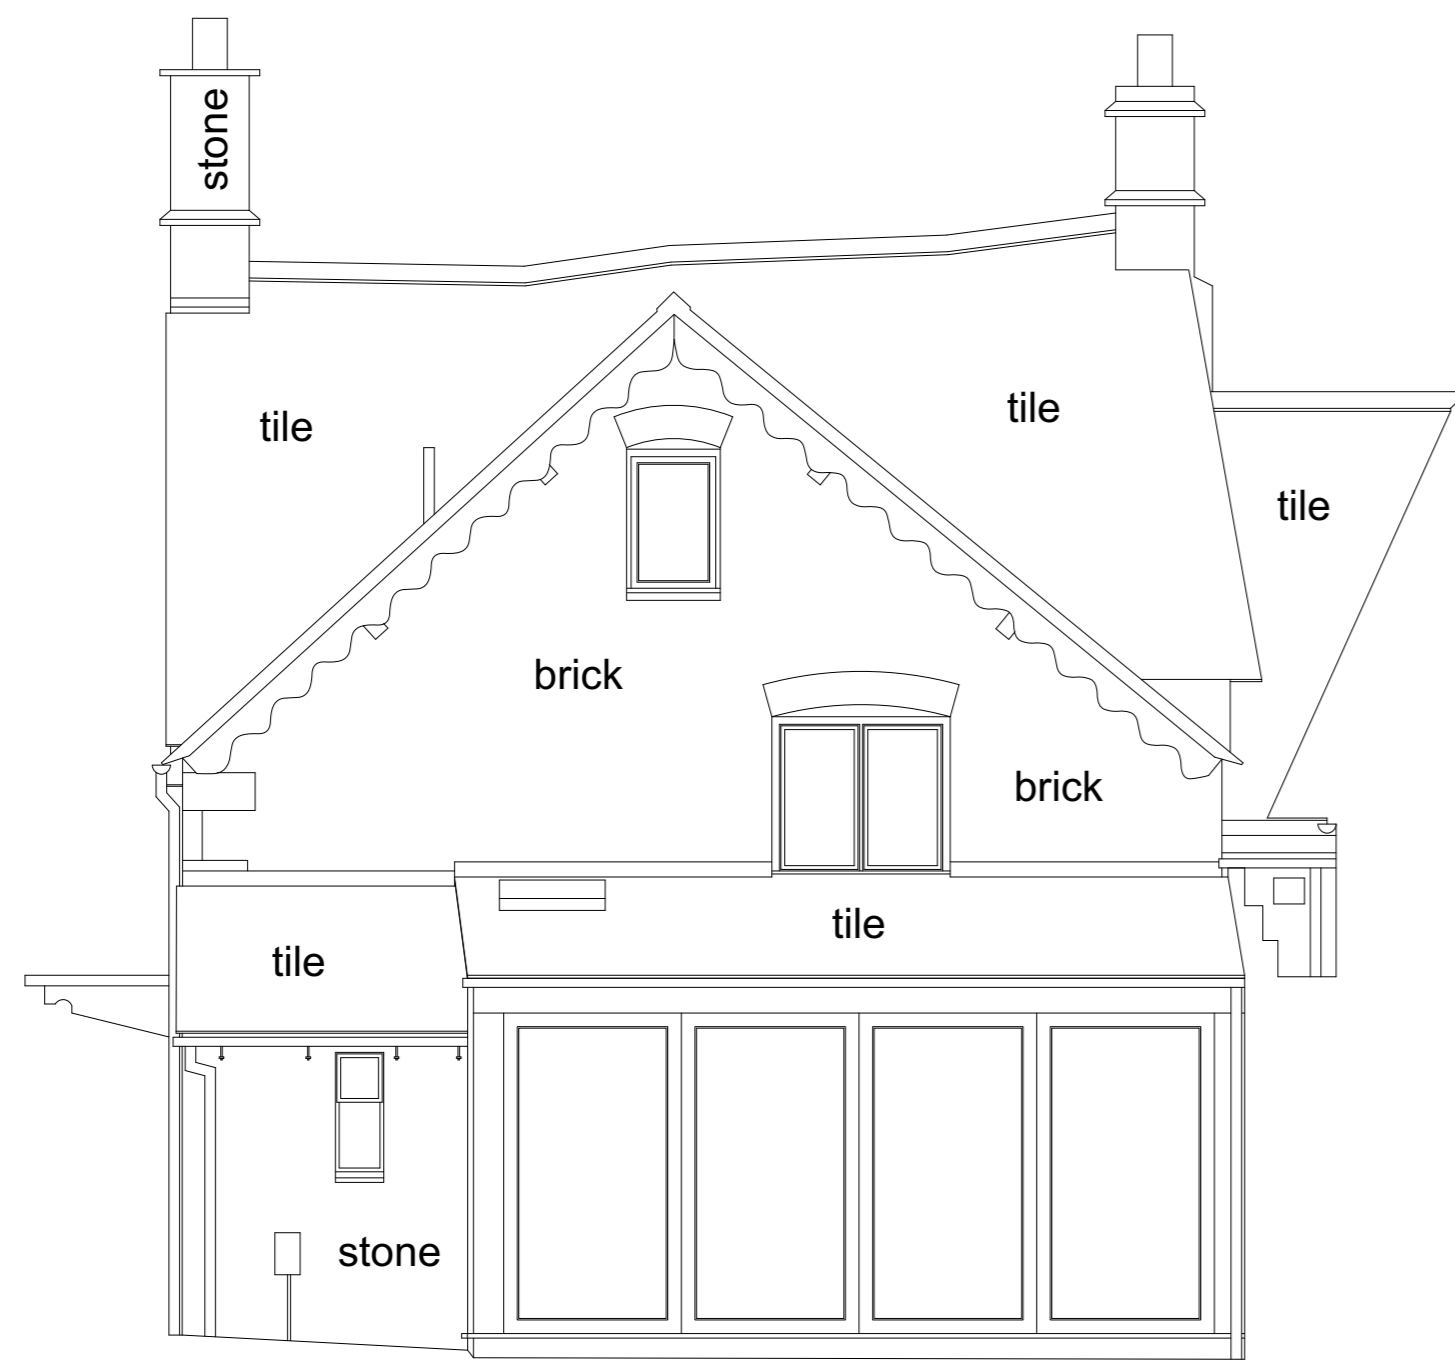

Level Datum 100.00m

EAST ELEVATION AS EXISTING

Rev	Date	Notes	Drawn
A	15/12/2021	Planning and Listed Building Application	AS
Scale	1 : 50 @ A1		
QA Serial Number 66645			
<h1>YIANGOU</h1> <p>Yiangou Architects, Dyer House, 3 Dyer Street, Cirencester, Gloucestershire, GL7 2PP 1 01295 880150 e architecture@yiangou.com w www.yiangou.com</p>			
Project Address		Willow Cottage, Little Barrington, Oxfordshire, OX18 4TE	
Project Description		Extension, Alterations to Garden Walls and New Potting Shed	
Drawing Title		Elevations as Existing	
Drawing No.		2642-0011	Rev. A