

**General Notes:**


1. This drawing is to be read in conjunction with other consultants drawings.
2. Check site conditions prior to commencement of work.
3. Discrepancies must be reported directly to the Architect.
4. Do not scale off drawing, use figured dimensions only, unless for planning purposes.
5. This drawing may be issued in colour, and may be a non-standard paper size.



**WEST ELEVATION AS PROPOSED**



**SOUTH ELEVATION AS PROPOSED**

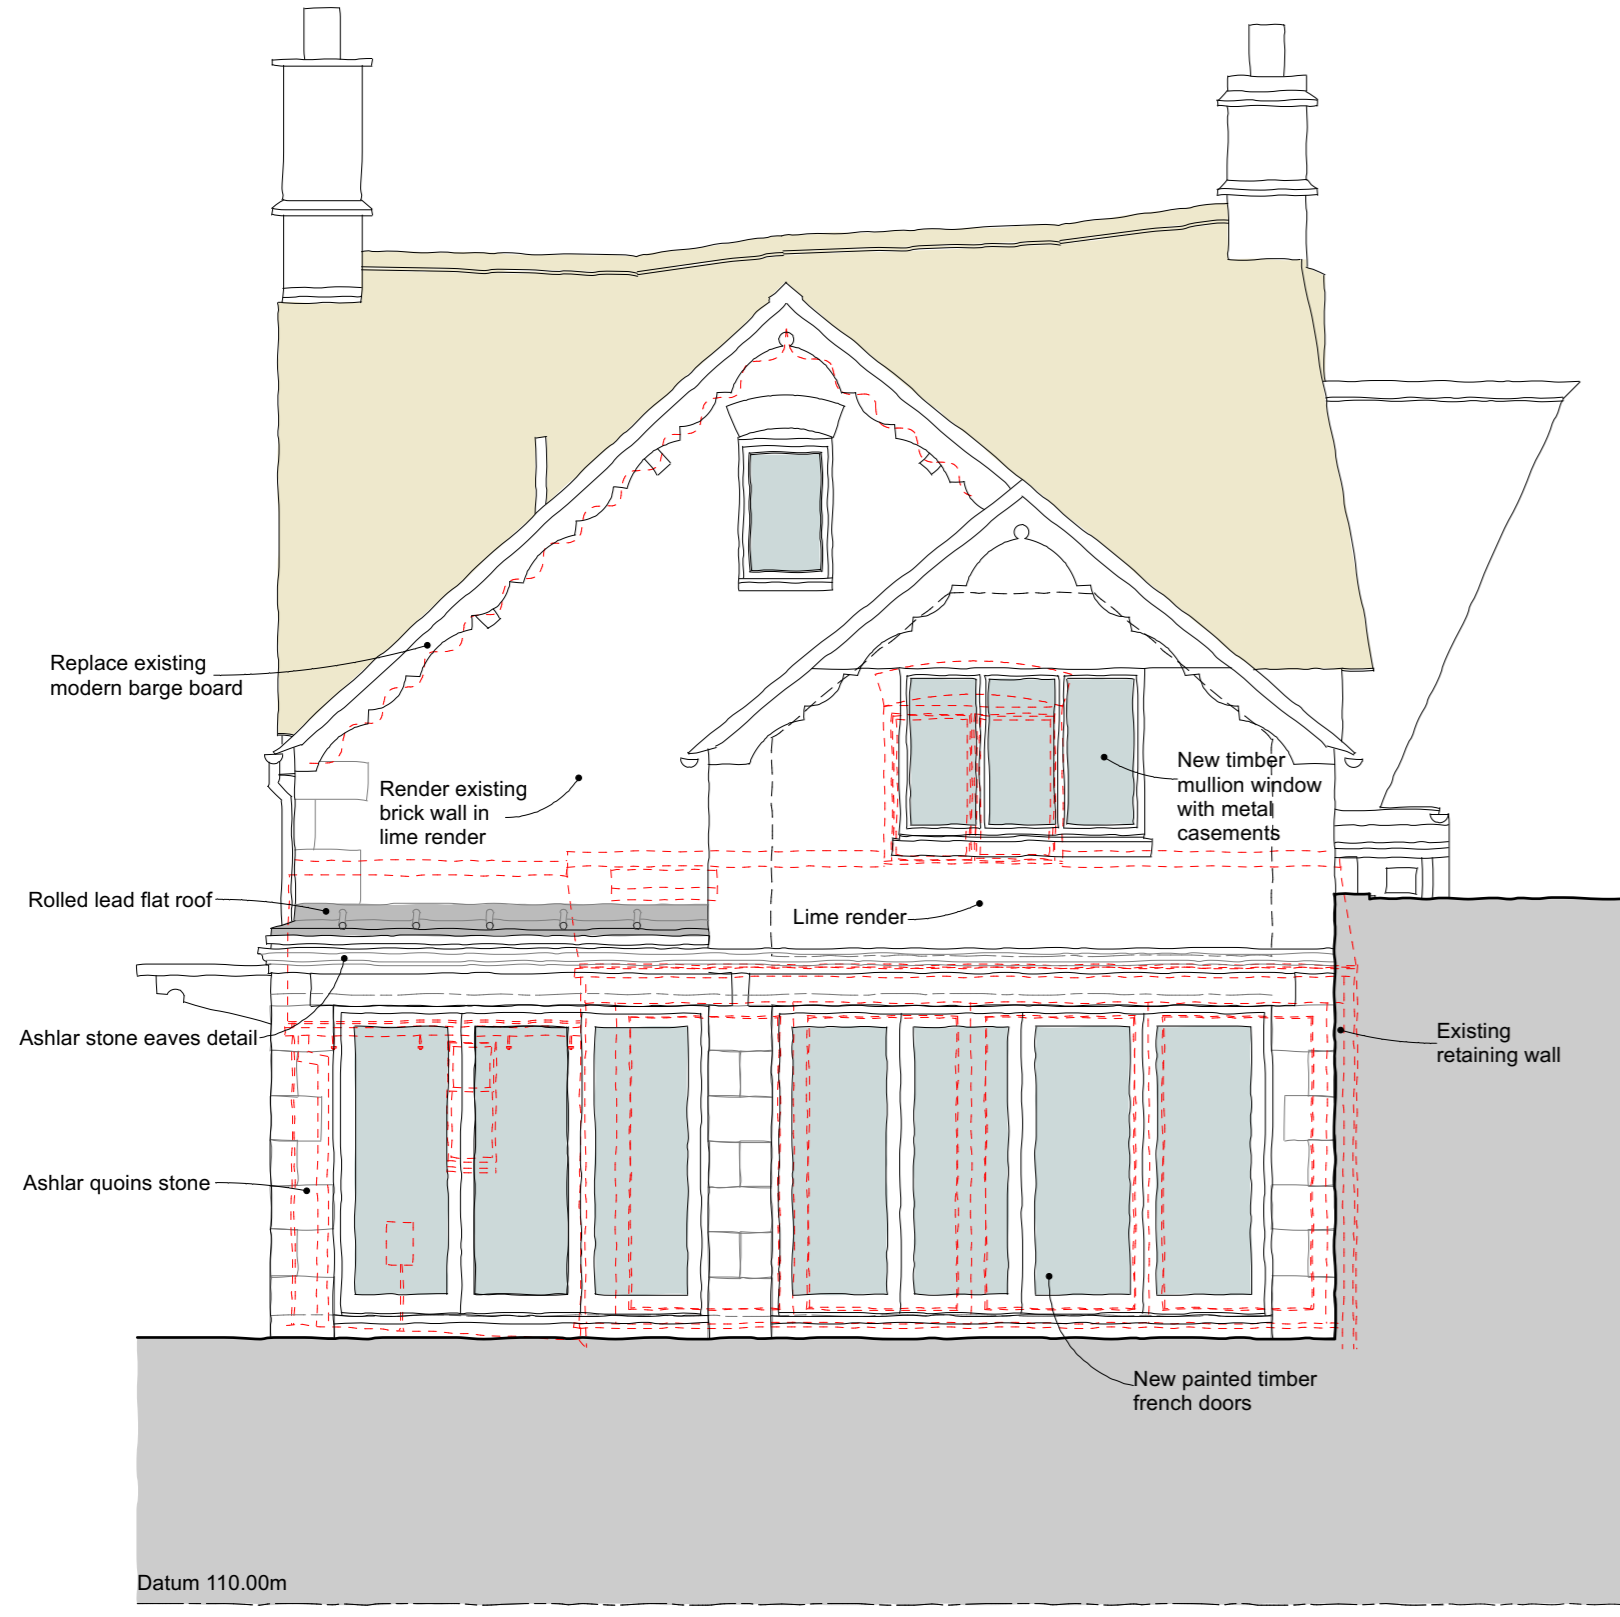

**EAST ELEVATION AS PROPOSED**

**KEY:**

- Pitched Roof with Cotswold Stone Tiles
- Glazing
- Ground
- Area to be repointed in lime mortar
- Demolitions
- Datum
- Ground level

Rev	Date	Notes	Drawn
A	15/12/2021	Planning and Listed Building application	TSZ

Scale 1 : 50 @ A1

QA Serial Number 66651

**YIANGOU**  
 Yiangou Architects, Dyer House, 3 Dyer Street, Cirencester, Gloucestershire, GL7 2PP  
 t 01285 888150 e architecture@yiangou.com w www.yiangou.com

Project Address	Willow Cottage, Little Barrington, Oxfordshire, OX18 4TE		
Project Description	Extension, Alterations to Garden Walls and New Potting Shed		
Drawing Title	Elevations as Proposed		
Drawing No.	<b>2642-1101</b>	Rev.	<b>A</b>